


SECTION A-A

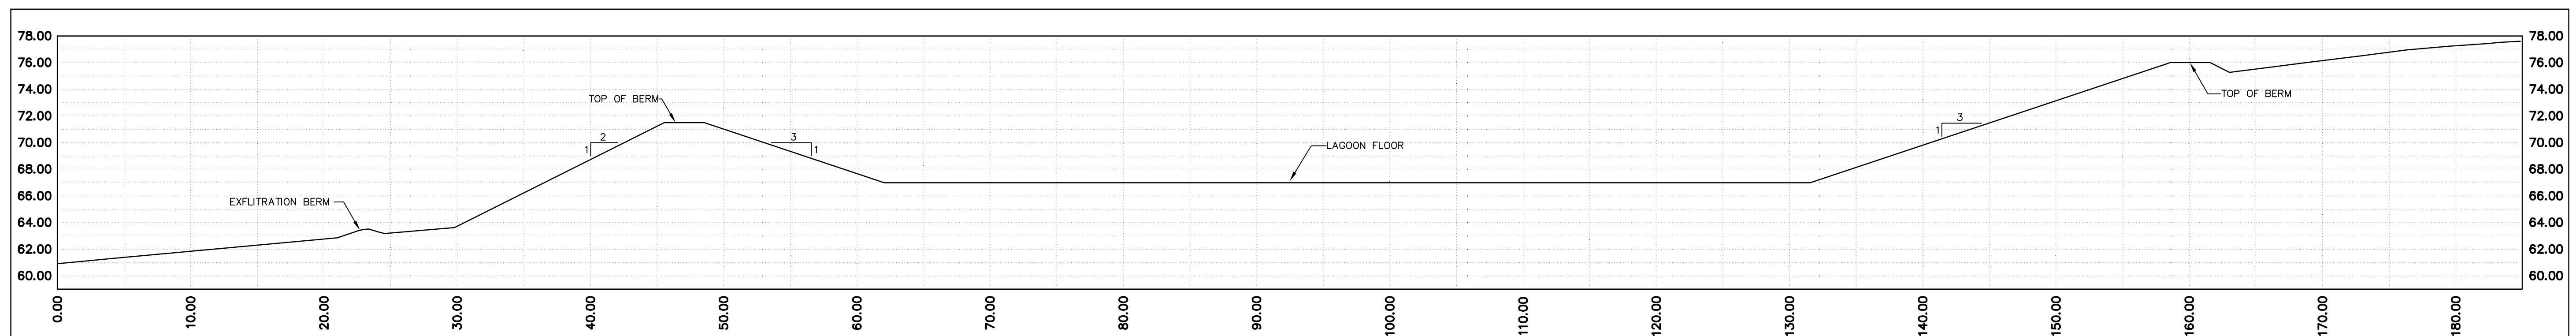

SECTION B-B

1. This drawing is the exclusive property of Nuna Burnside Engineering and Environmental Ltd. and the reproduction of any part without prior written consent of this office is strictly prohibited.	No.	Issue / Revision	Date
2. The contractor shall verify all dimensions, levels, and datum on site and report any discrepancies or omissions to this office prior to construction.	1	Client Review and Approval (Detailed Design)	Feb 10, 2006
	2	Client Review and Approval (Construction Documents)	Apr 13, 2006
	3	Client Review and Approval (Construction Documents)	May 8, 2006
	4	Issued for Tender	Jun 6, 2006
3. This drawing is to be read and understood in conjunction with all other plans and documents applicable to this project.			
4. Do not scale the drawings.			



Client
GOVERNMENT OF NUNAVUT
COMMUNITY AND
GOVERNMENT SERVICES

P.O. BOX 379
POND INLET, NUNAVUT
X0A 0S0

Drawing Title
WATER RESERVOIR, SEWAGE LAGOON AND LANDFILL IMPROVEMENTS
QIKIQTARJUAQ, NUNAVUT
SEWAGE LAGOON SECTIONS

Drawn By J. Randall	Checked By M. O'Hara / M. Paznar	Drawing No. 9
Scale 1:250	Project No. N=0 09439	