



FILE NAME: 108018_FIG-1_LOCATION.DWG BY:---- PLOT: 6/17/2009 2:25:21 PM B SIZE 11" x 17" (279.4mm x 431.8mm)

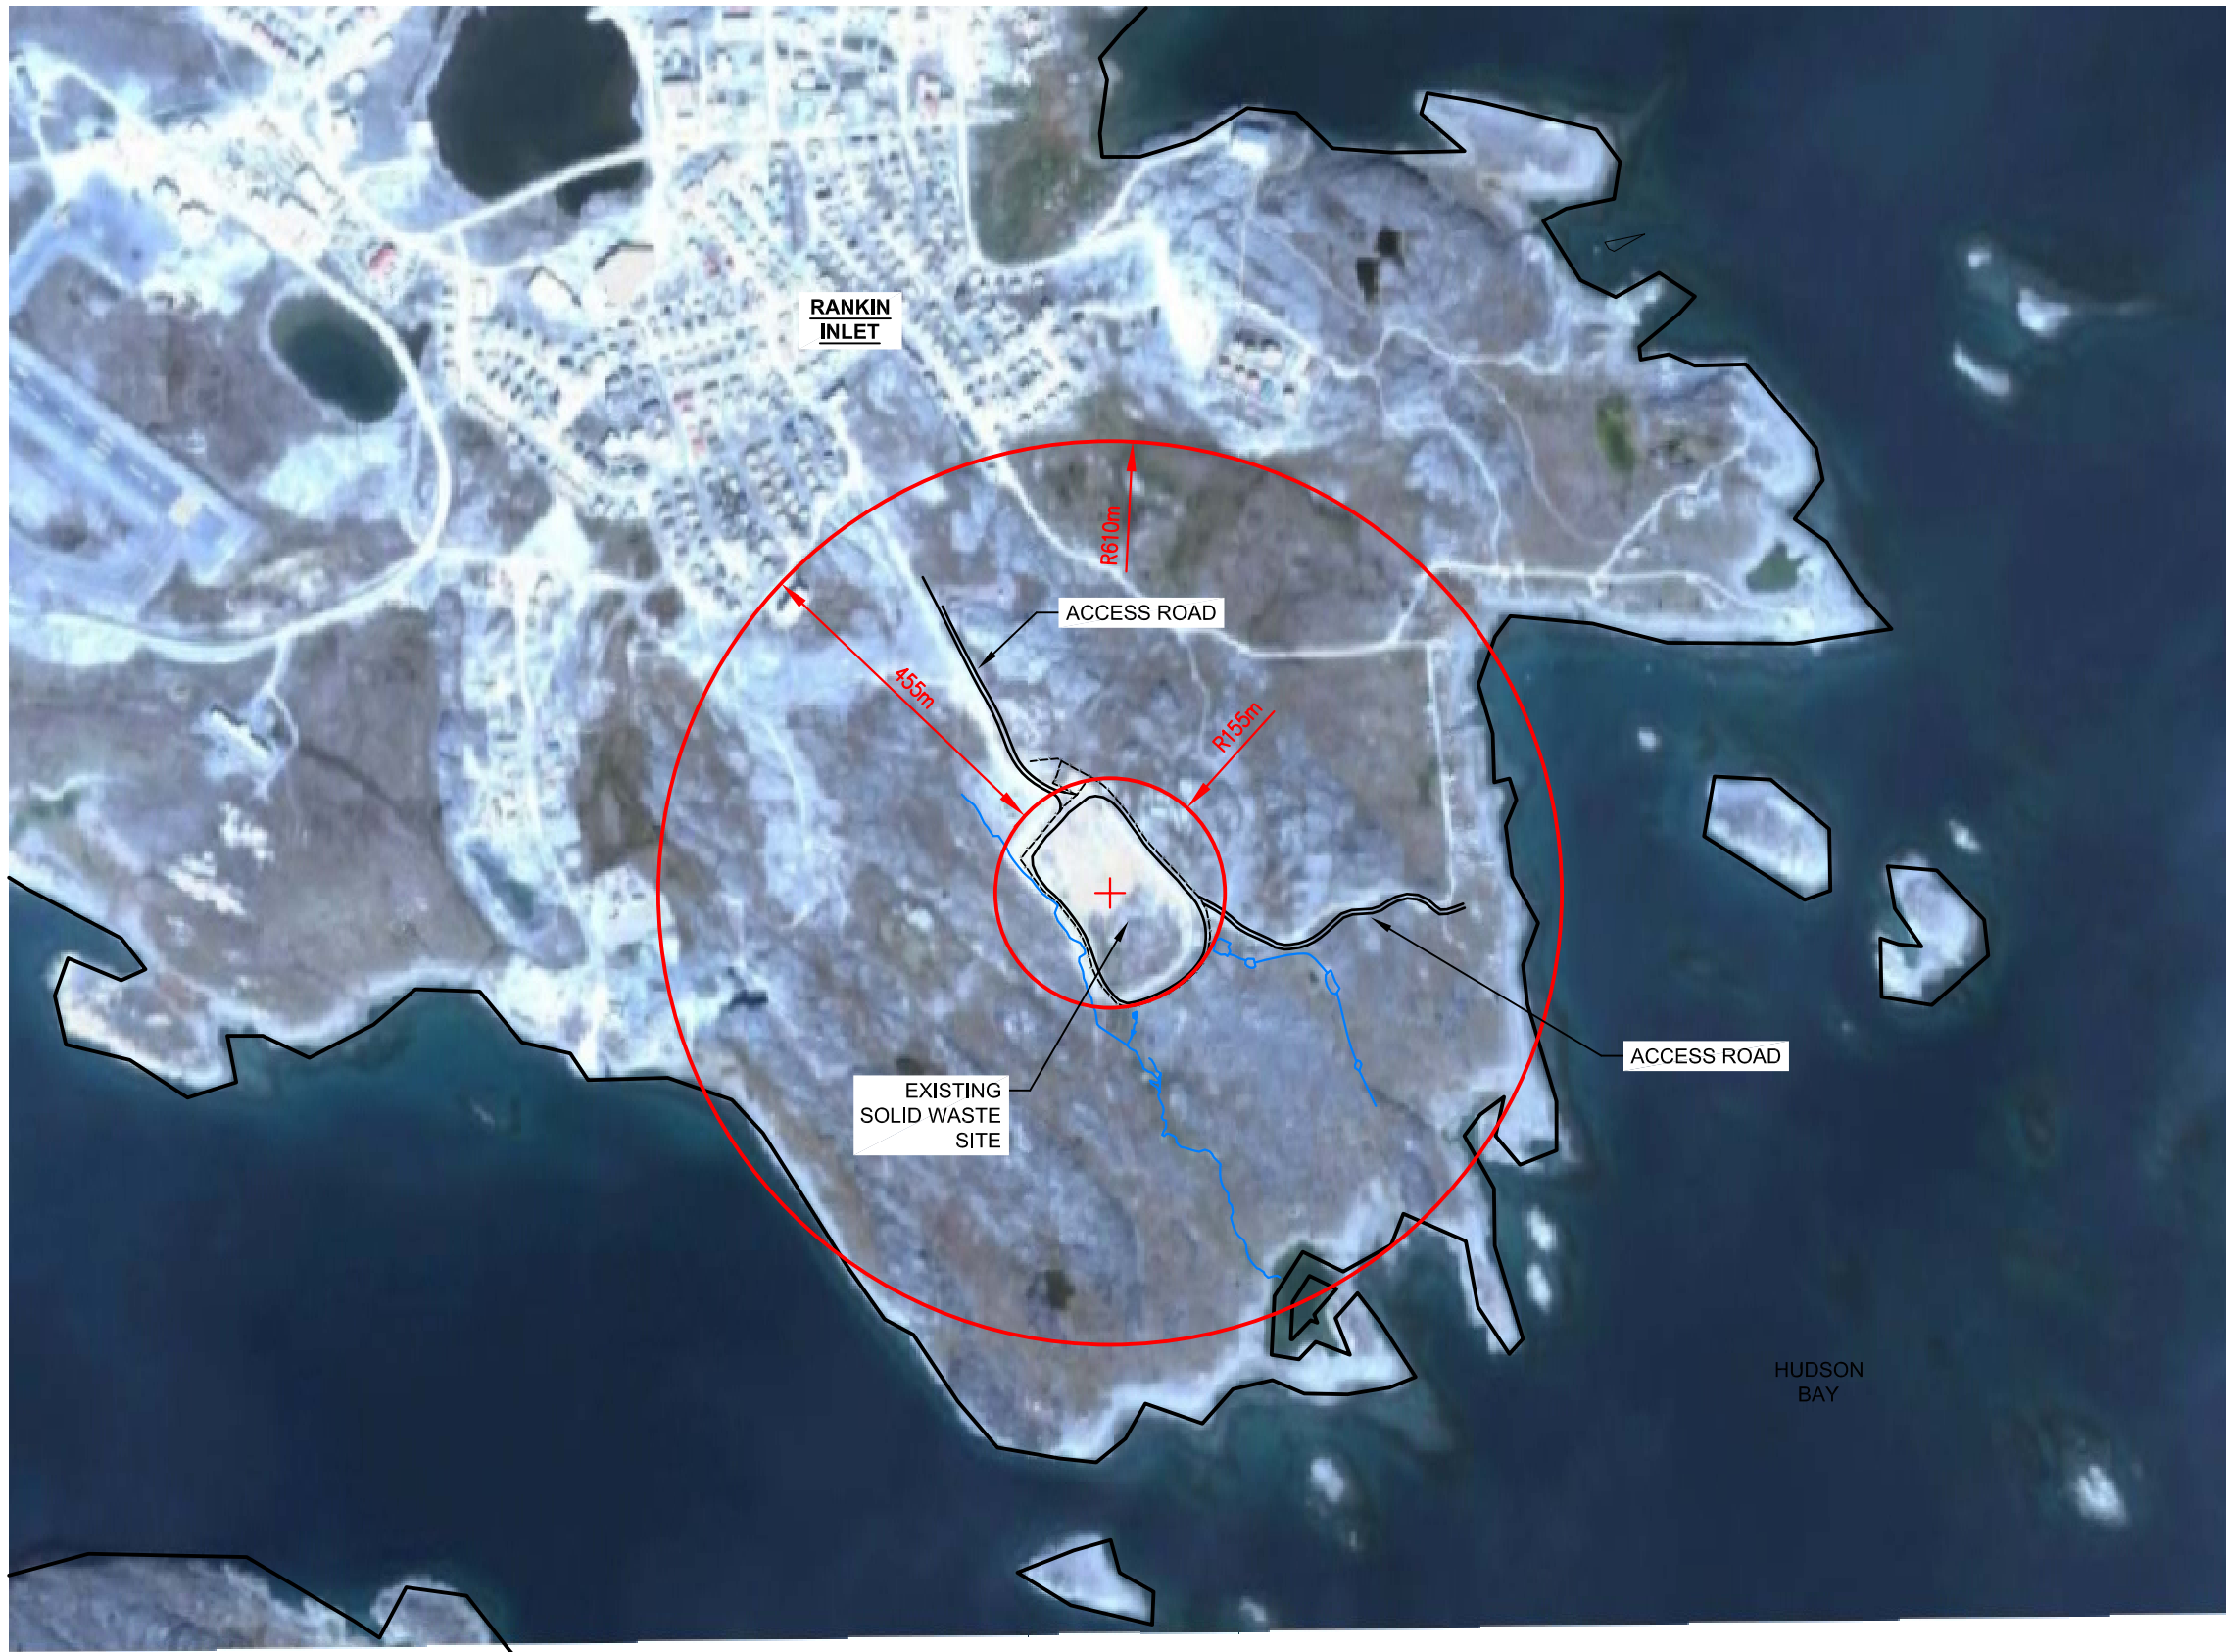

KEY PLAN (n.t.s.)

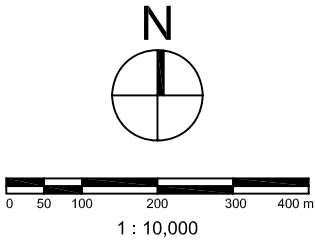

.
.
.
.
.
B	09/06/10	For Regulatory Approval	IL	RM	DCJ	.	.
A	09/03/16	For Internal Review	IL	RM	DCJ	.	.
I/R	YY/MM/DD	ISSUE/REVISION DESCRIPTION	DRN	CHK	DES	ENG	IDR APP

DO NOT SCALE THIS DOCUMENT.
ALL MEASUREMENTS MUST BE OBTAINED FROM STATED DIMENSIONS.

© 2009 AECOM CANADA LTD. ALL RIGHTS RESERVED. THIS DOCUMENT IS PROTECTED BY COPYRIGHT LAW AND MAY NOT BE USED, REPRODUCED OR MODIFIED IN ANY MANNER OR FOR ANY PURPOSE EXCEPT WITH THE WRITTEN PERMISSION OF AECOM CANADA LTD. ("AECOM") OR A PARTY TO WHICH ITS COPYRIGHT HAS BEEN ASSIGNED. AECOM ACCEPTS NO RESPONSIBILITY, AND DENIES ANY LIABILITY WHATSOEVER, TO ANY PARTY THAT USES, REPRODUCES, MODIFIES, OR RELIES ON THIS DOCUMENT WITHOUT AECOM'S EXPRESS WRITTEN CONSENT.

AECOM

Site Location Plan

Rankin Inlet Solid Waste Site Abandonment and Restoration Plan

PROJECT NUMBER	DRAWING NUMBER	ISSUE/REVISION
108018	Figure 1	B