


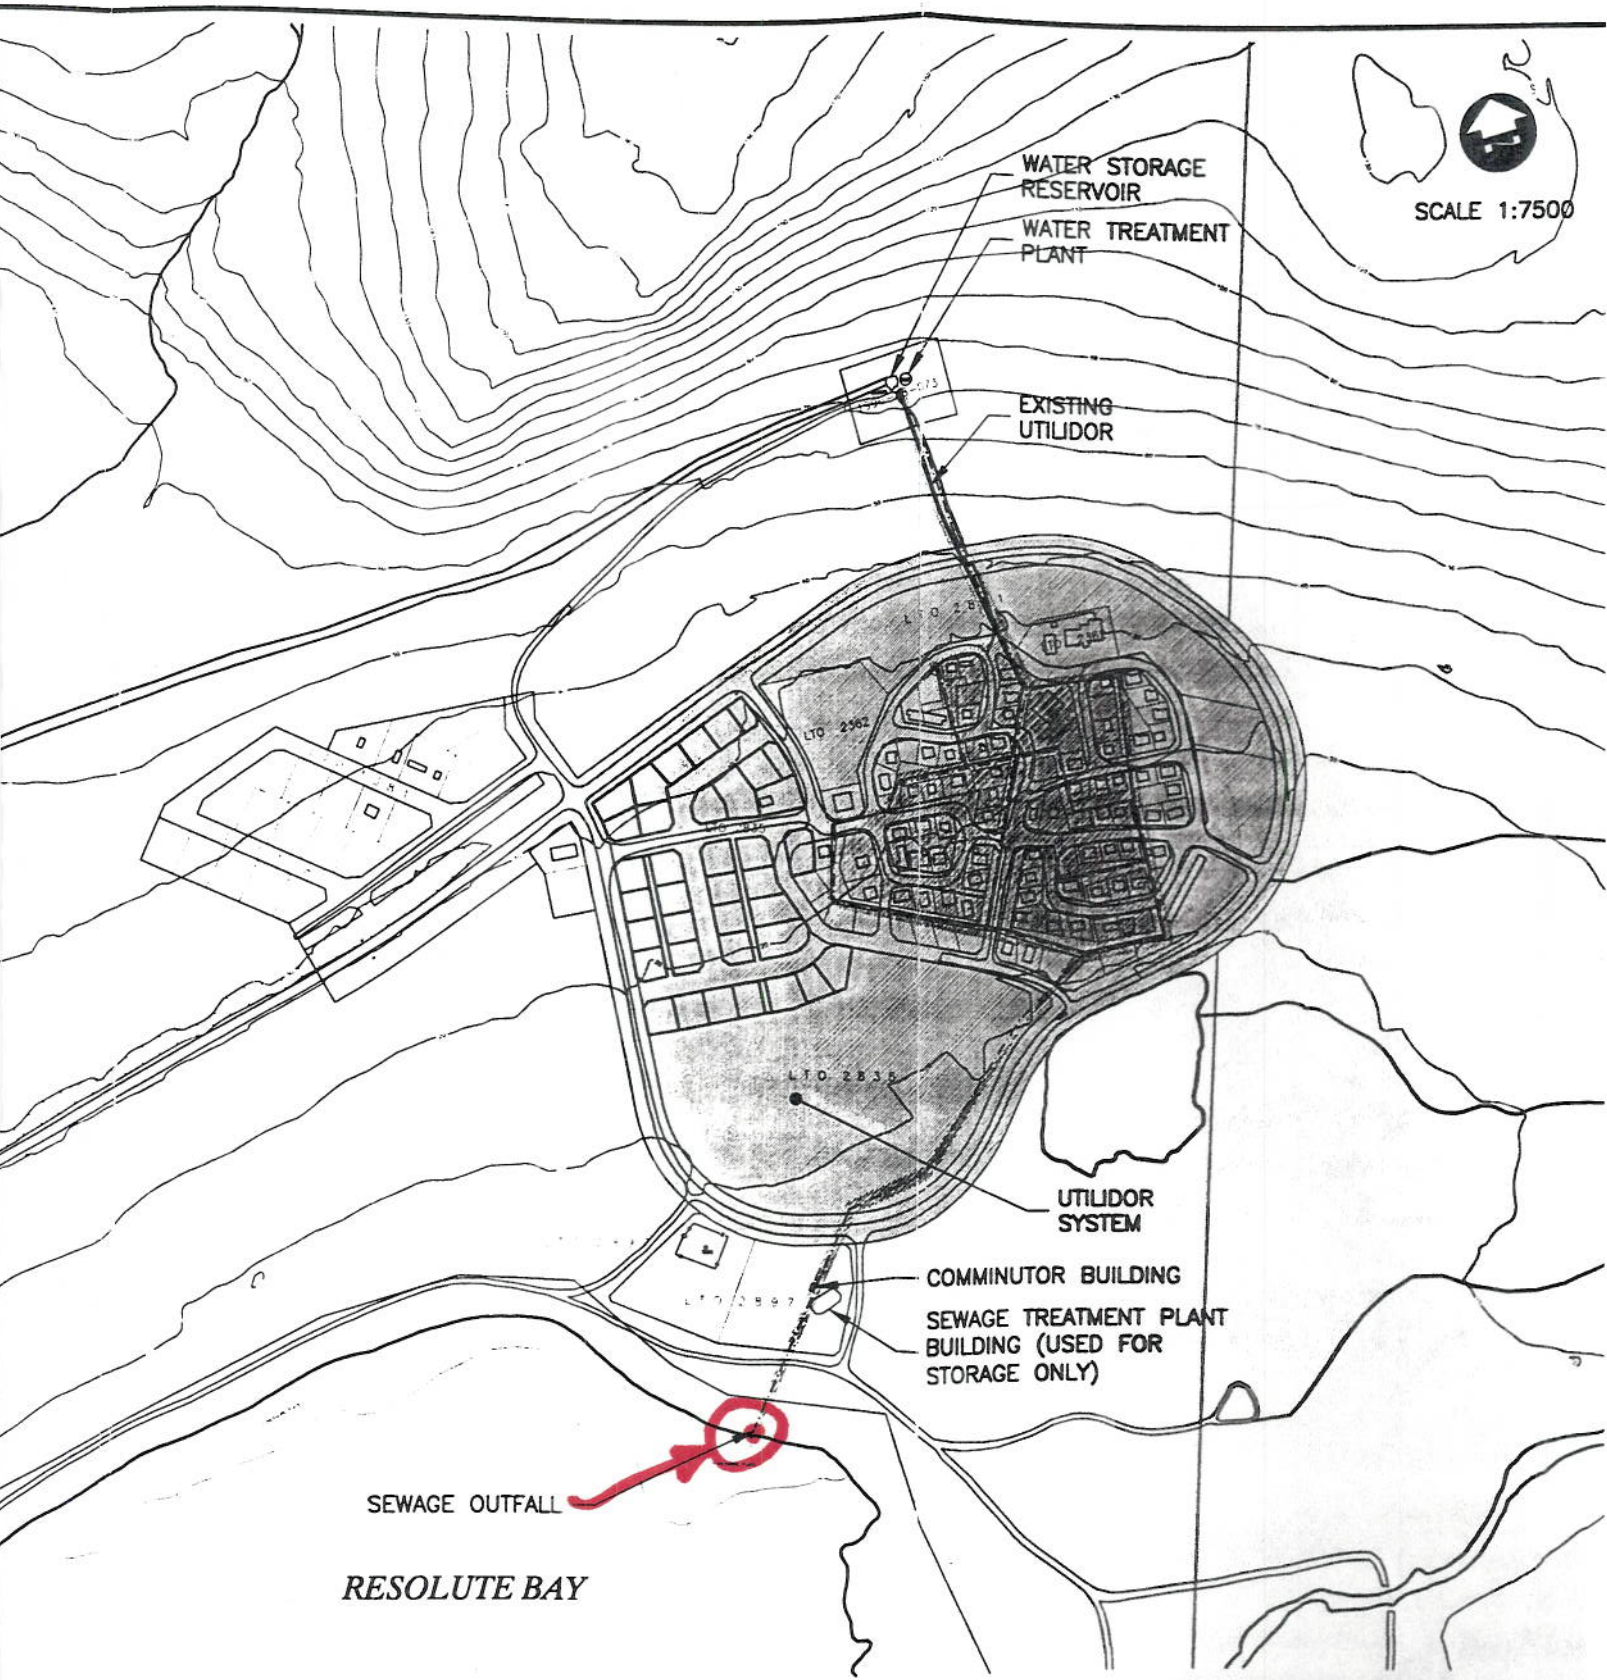

PROJECT

HAMLET OF RESOLUTE BAY
UTILIDOR UPGRADE

TITLE

WATER SUPPLY AND
SEWAGE DISPOSAL SYSTEM

PROJECT NUMBER

98-5748

DATE

OCT 98

FIGURE NUMBER

FIG 1.1