




PRONT ELEVATION

SCALE 1:40

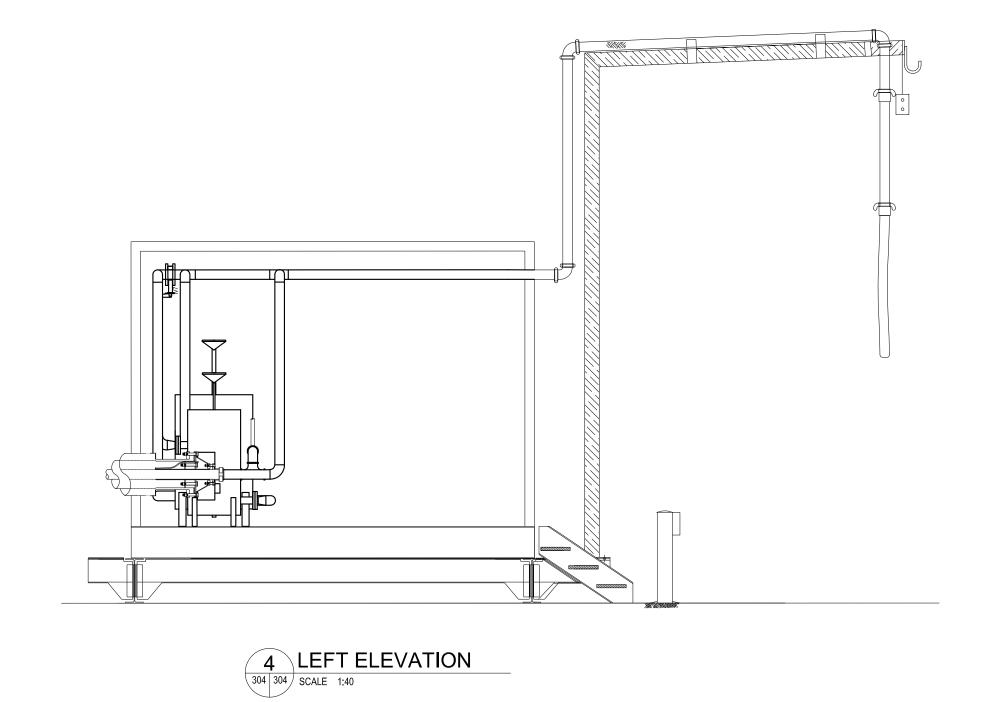

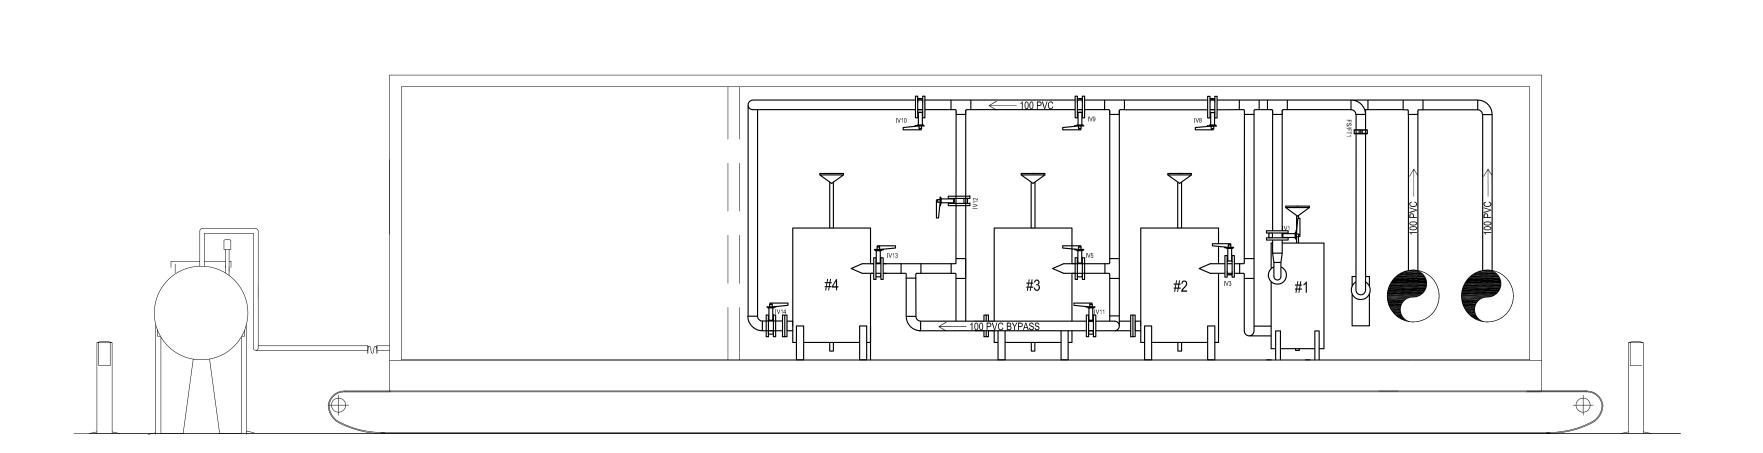

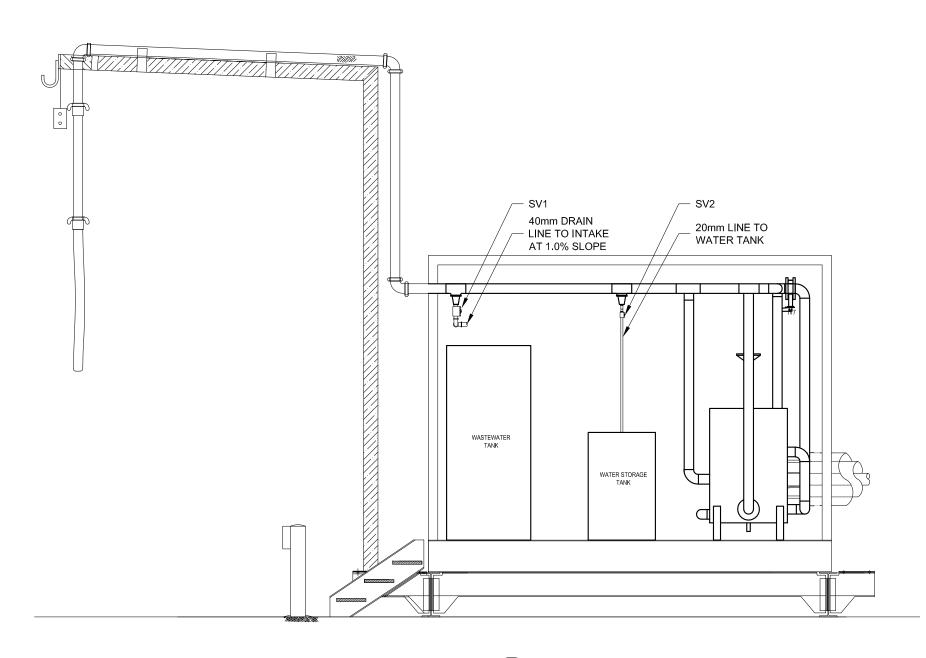

3 BACK ELEVATION SCALE 1:40


5 RIGHT ELEVATION
SCALE 1:40

Conditions of Use

Verify elevations and/or dimensions on drawing prior to use. Report any discrepancies to Dillon Consulting Limited.

Do not scale dimensions from drawing.

Do not modify drawing, re-use it, or use it for purposes other than those intended at the time of its preparation without prior written permission from Dillon Consulting Limited.

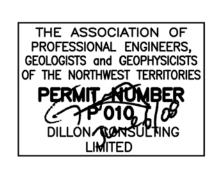







					GS	GS
1					DRAWN	CHECKED BY
					NTB	GS
	•				JUNE 2008 SCALE HOR: 1:500	
	3	ISSUED FOR TENDER	06/06/08	GS		
	2	ISSUED FOR 100% CLIENT REVIEW	04/30/08	GS		
	1	ISSUED FOR CLIENT REVIEW	03/15/08	GS		
	No.	ISSUED FOR	DATE	BY	VE	ERT: 1:50

TALOYOAK WATER TREATMENT PLANT 17-8107-2000 07-8107-2000 SHEET NO.

FILTER PROCESS SYSTEM - SECTIONS 304