



4820 47TH STREET, YELLOWKNIFE NT, X1A 2P1, PHONE 867-920-4555

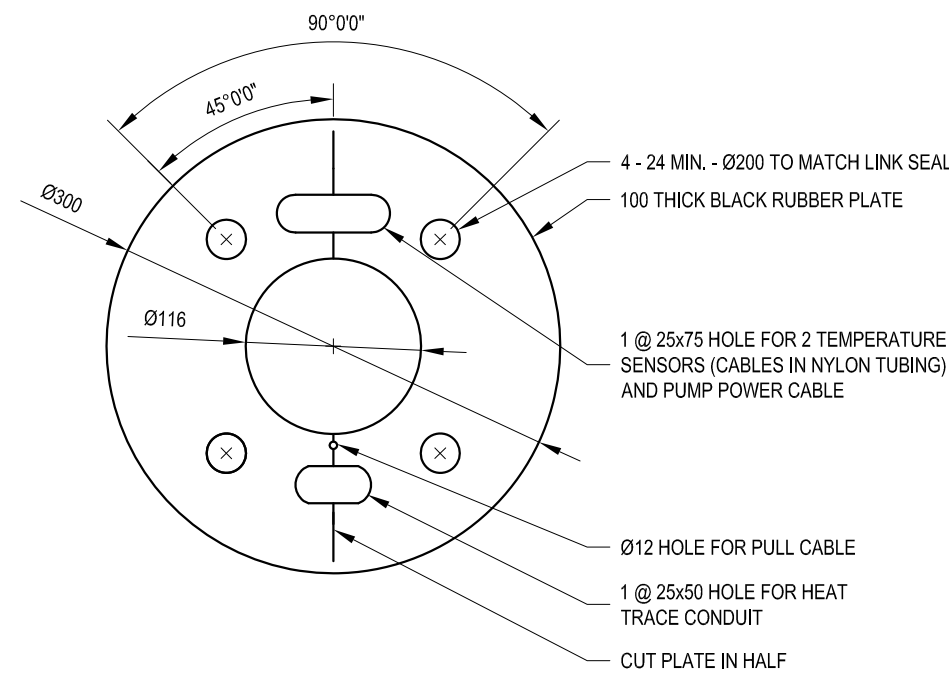


5 RUBBER PLUG DETAIL

107 107 SCALE 1:5

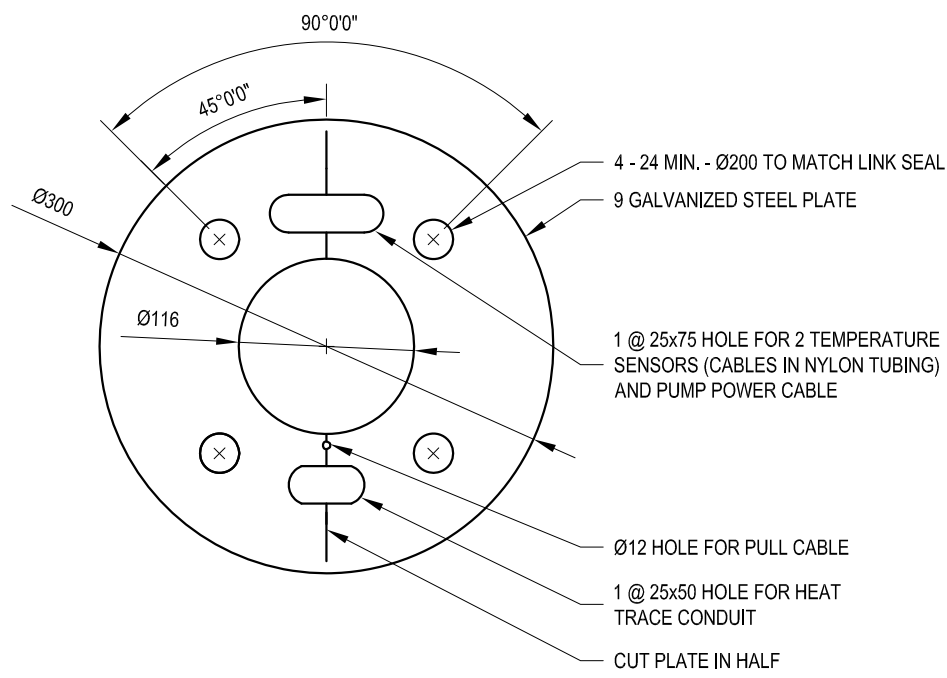


6 BACKING PLATE DETAIL

107 107 SCALE 1:5

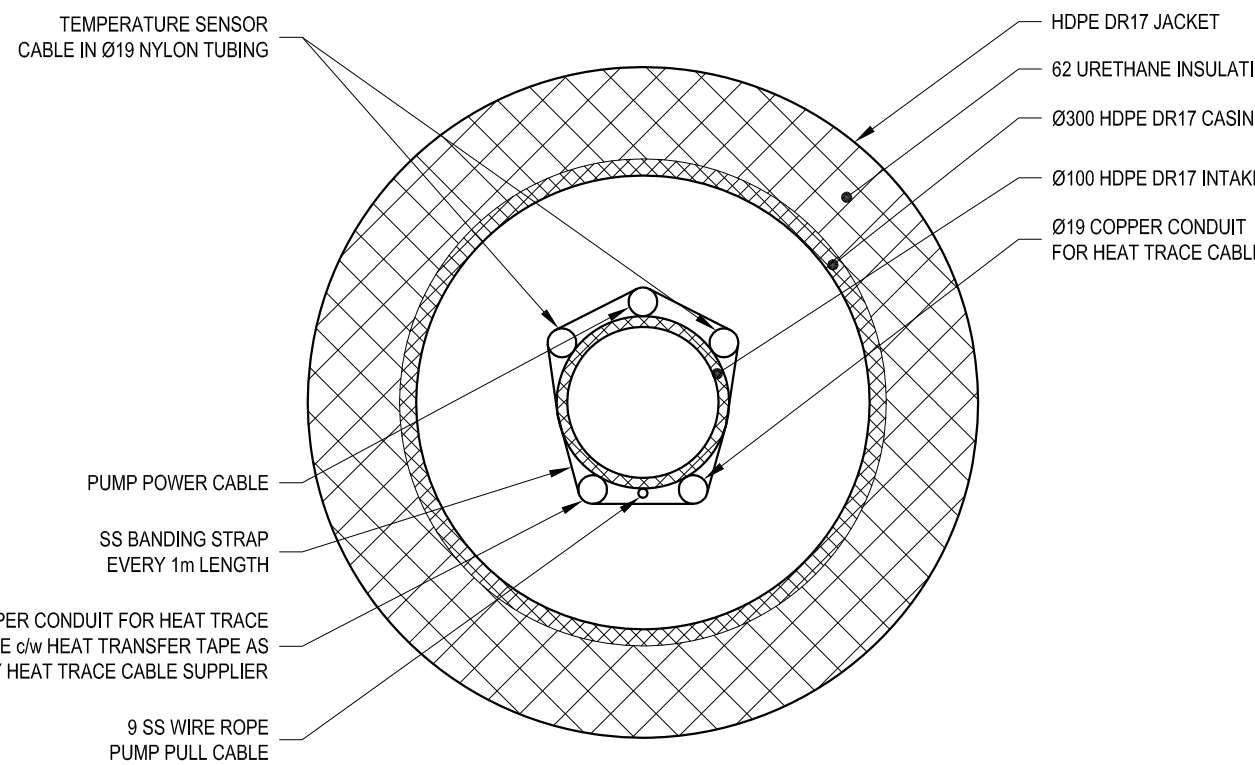

2 UPPER TERMINATION SECTION


107 107 SCALE 1:5

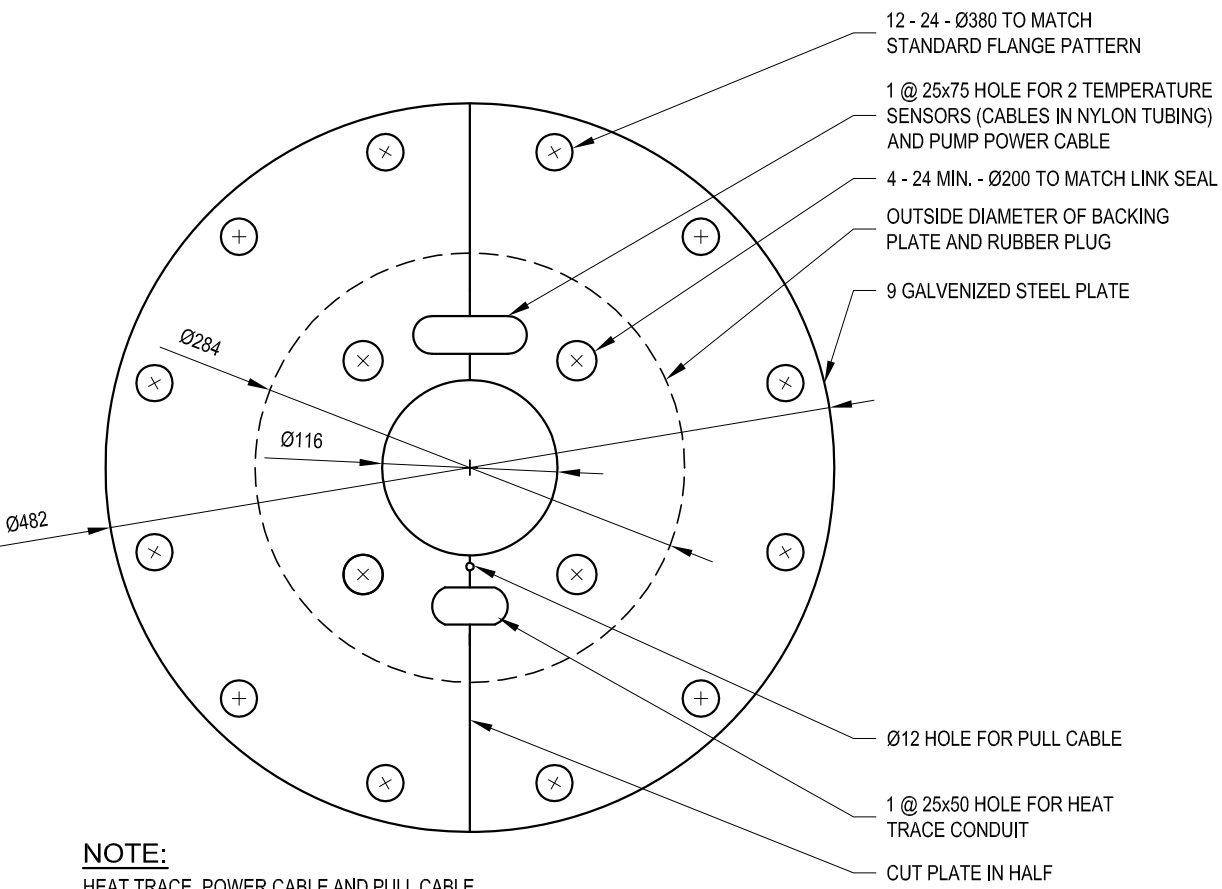

NOTE:
HEAT TRACE, POWER CABLE AND PULL CABLE
NOT SHOWN FOR CLARITY.


3 BLIND FLANGE DETAIL

107 107 SCALE 1:5

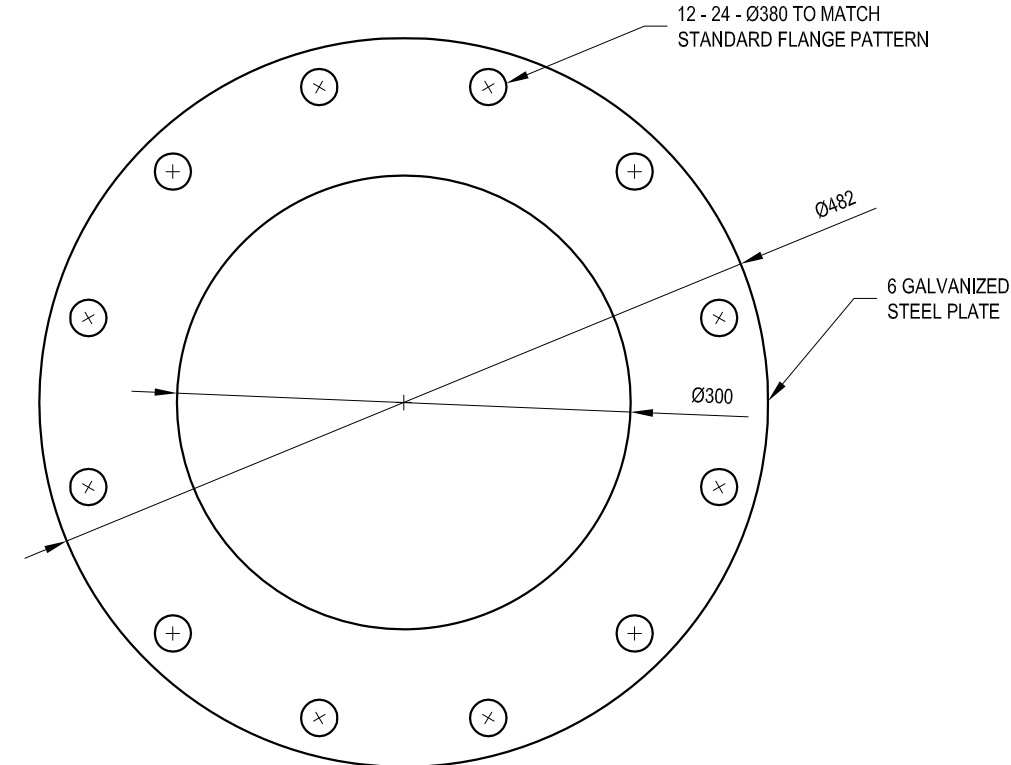


4 WEAR PLATE DETAIL

107 107 SCALE 1:5

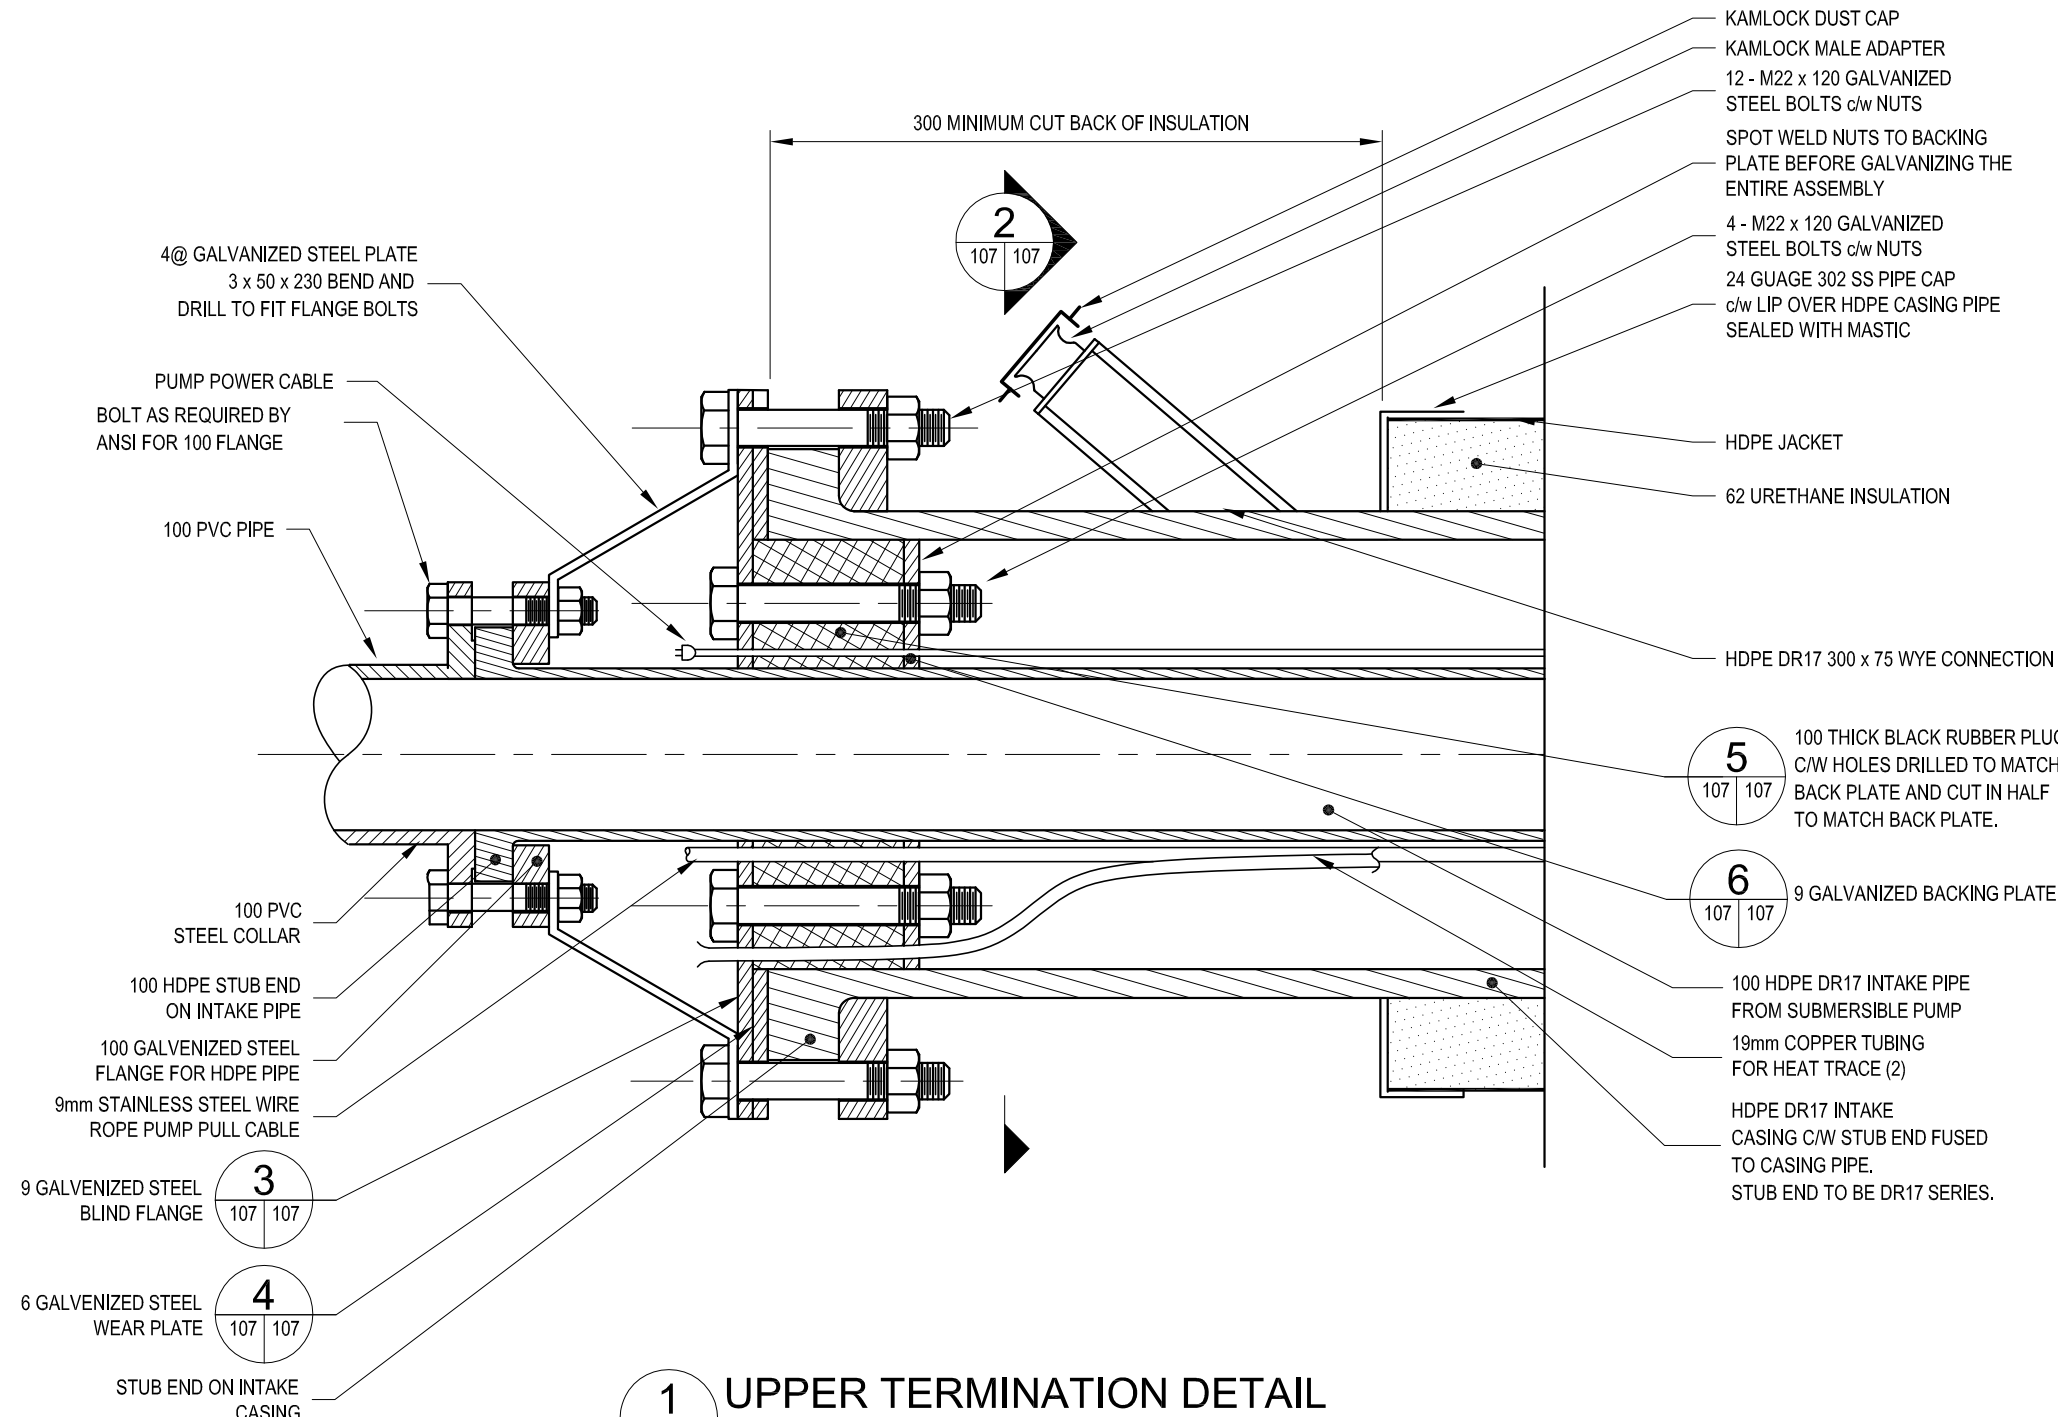

1 UPPER TERMINATION DETAIL


107 107 SCALE 1:5

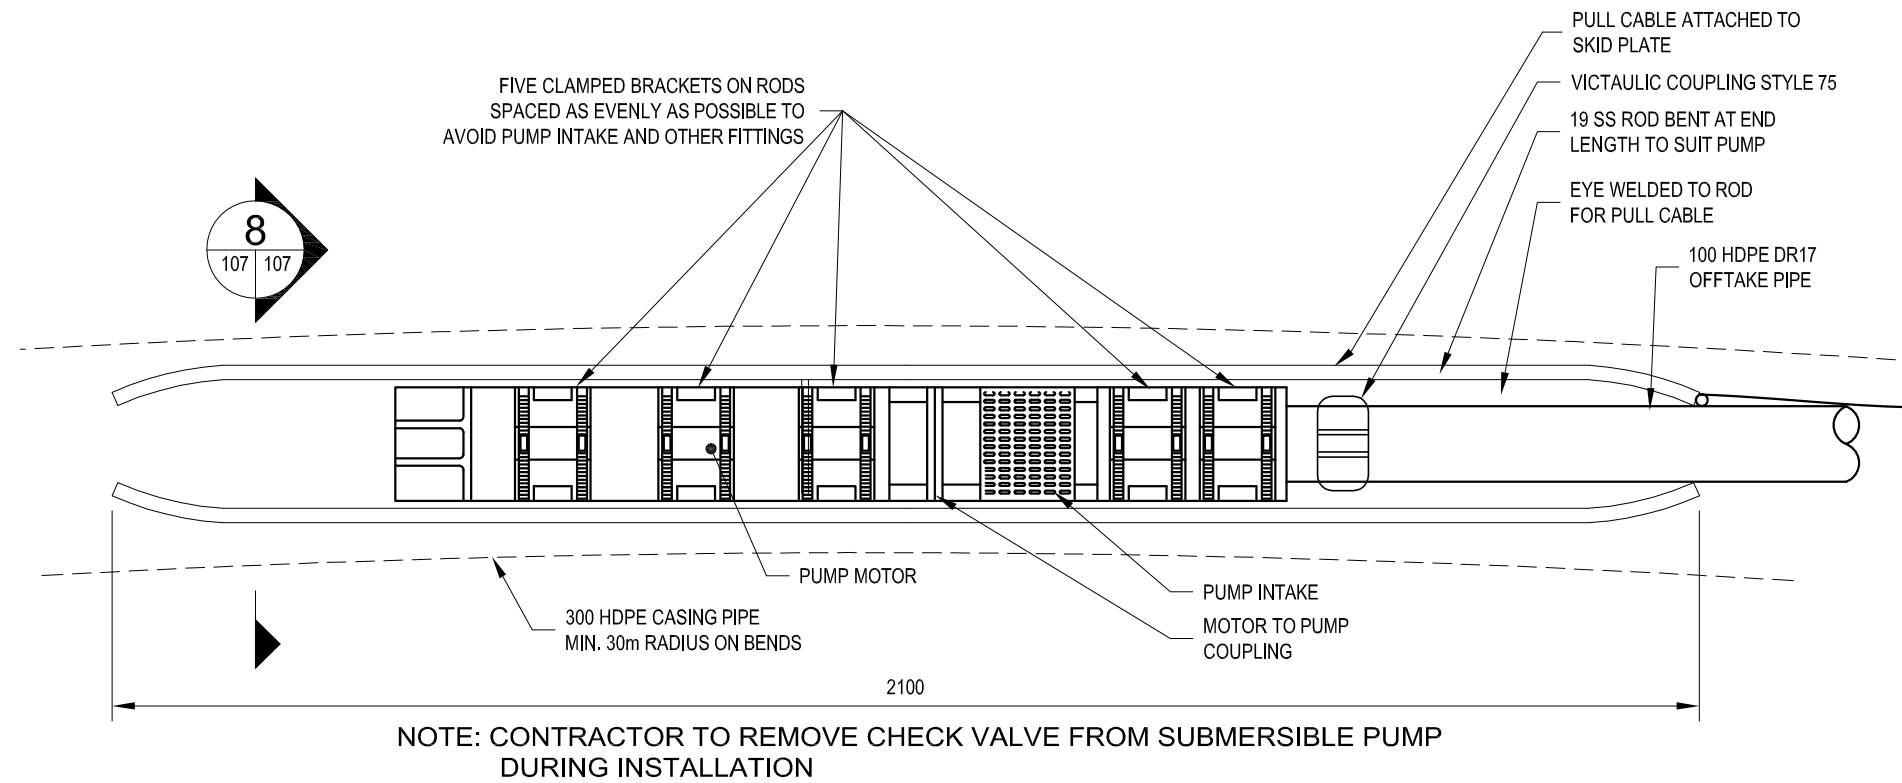

NOTE: CONTRACTOR TO REMOVE CHECK VALVE FROM SUBMERSIBLE PUMP DURING INSTALLATION


7 PUMP SKID DETAIL

107 107 SCALE 1:10

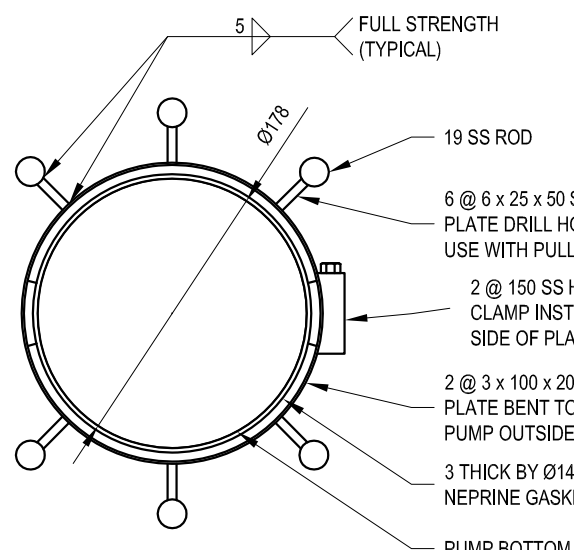

8 PUMP SKID SECTION

107 107 SCALE 1:5

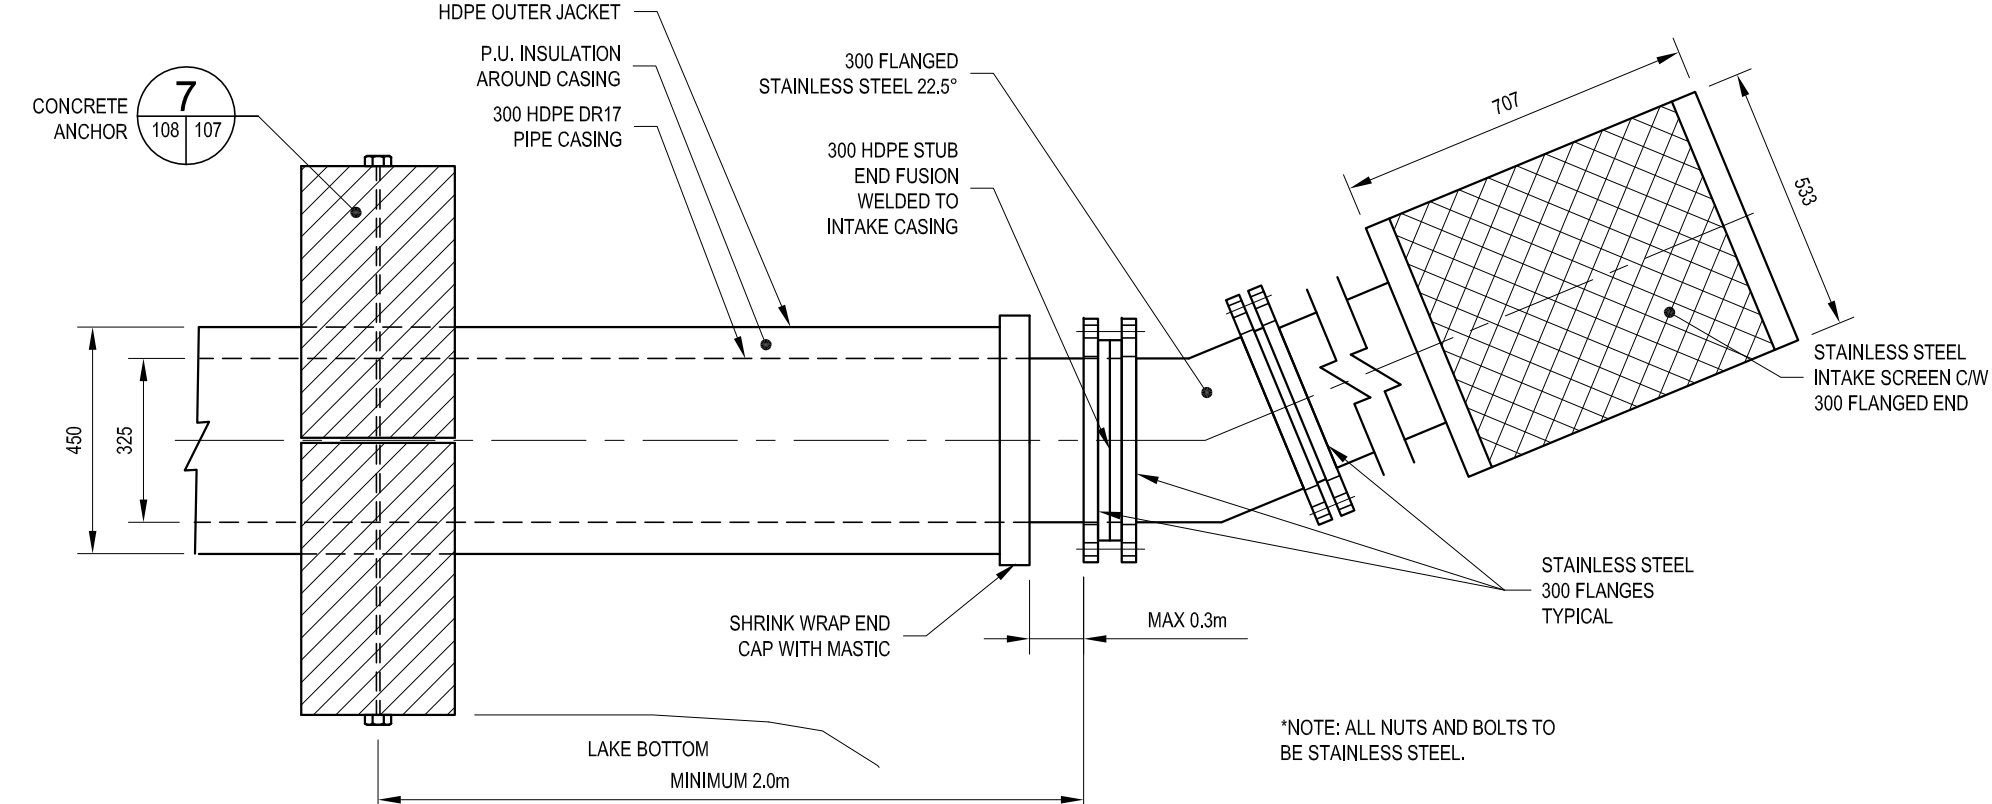

9 INTAKE SCREEN DETAIL


101 107 SCALE 1:15

Conditions of Use

Verify elevations and/or dimensions on drawing prior to use. Report any discrepancies to Dillon Consulting Limited.

Do not scale dimensions from drawing.

Do not modify drawing, re-use it, or use it for purposes other than those intended at the time of its preparation without prior written permission from Dillon Consulting Limited.

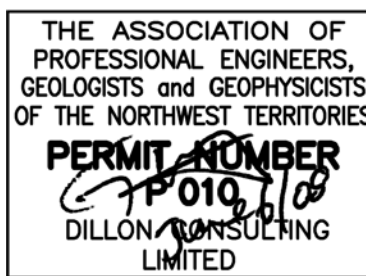

No.	ISSUED FOR	DATE	BY
3	ISSUED FOR TENDER	06/06/08	GS
2	ISSUED FOR 100% CLIENT REVIEW	04/30/08	GS
1	ISSUED FOR CLIENT REVIEW	03/15/08	GS

DESIGN	GS	REVIEWED BY	GS
DRAWN	NTB	CHECKED BY	GS
DATE	JUNE 2008	SCALE	AS SHOWN

TALOYOAK WATER TREATMENT PLANT
TALOYOAK, NUNAVUT

PROJECT NO.
07-8107-2000

SHEET NO.

PUMP CASING AND SCREEN DETAILS

107