




4920 47TH STREET, YELLOWKNIFE NT, X1A 2P1, PHONE 867-920-4555

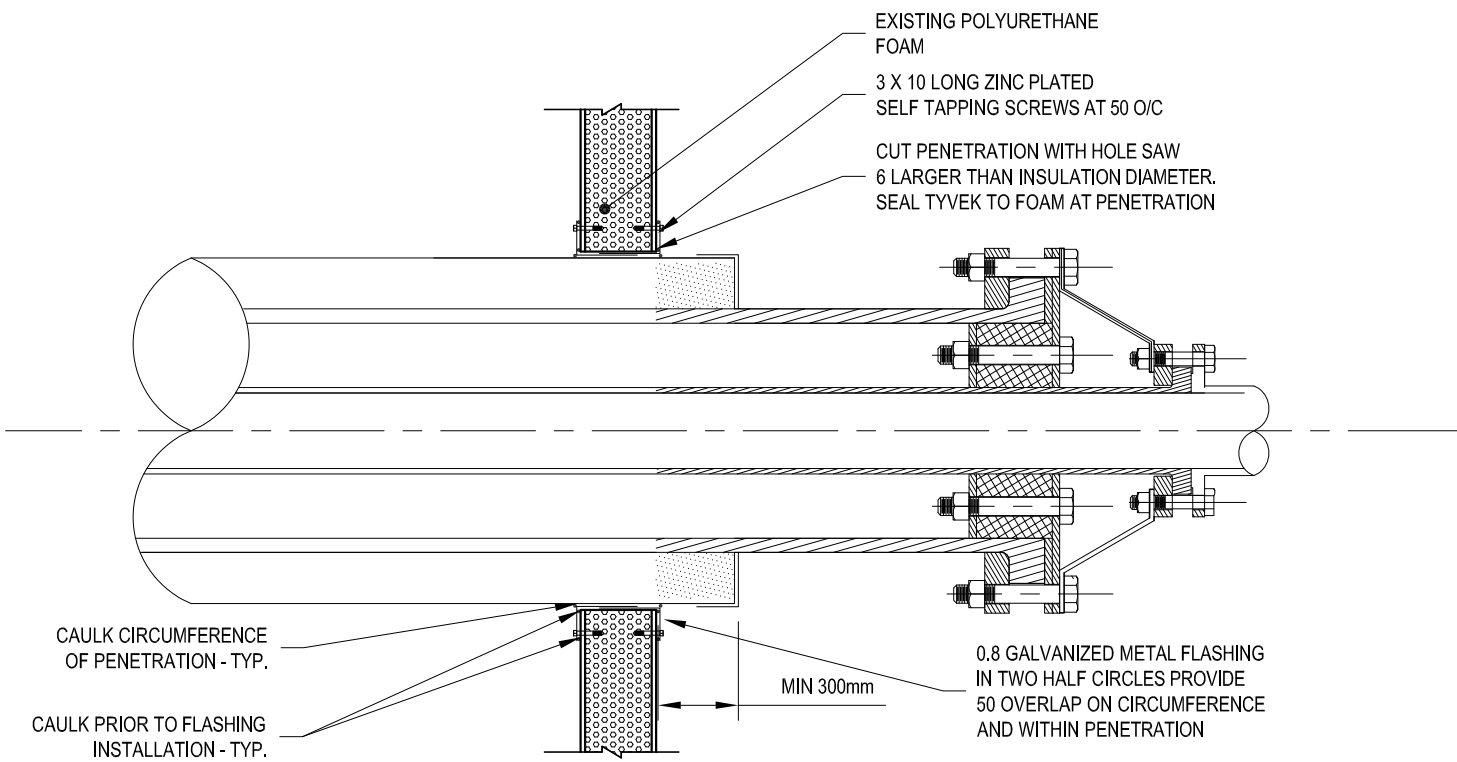



1 INTAKE PENETRATION DETAIL
SCALE 1:10

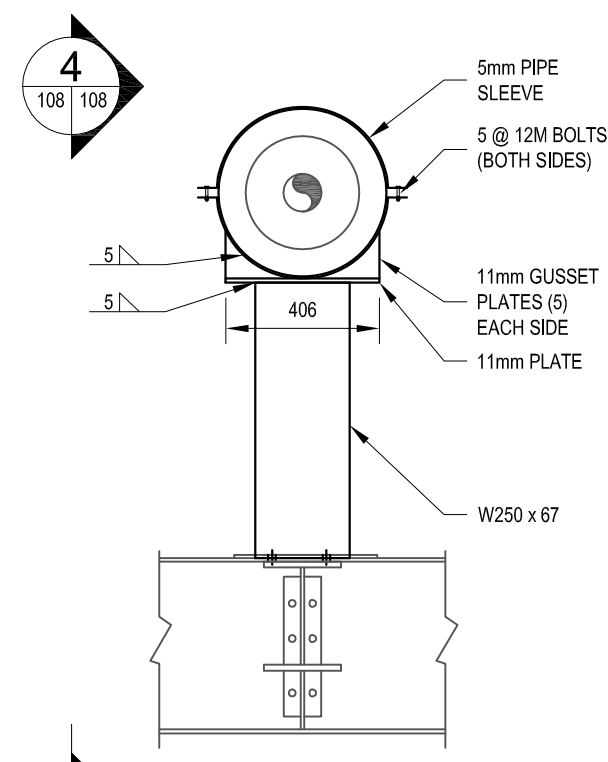


3 PIPE SUPPORT DETAIL
SCALE 1:20

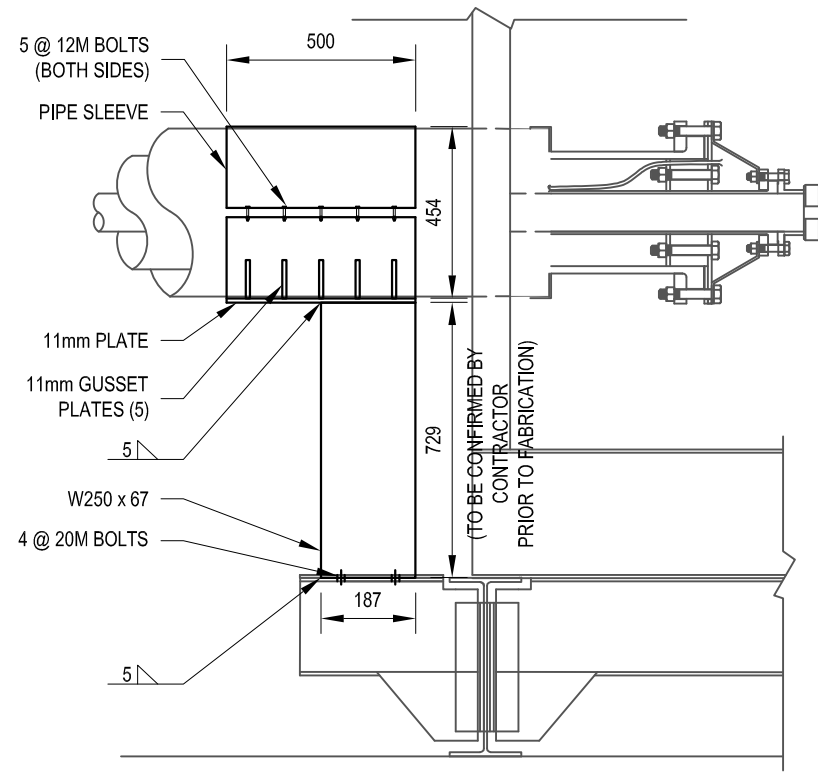


4 PIPE SUPPORT SECTION
SCALE 1:20

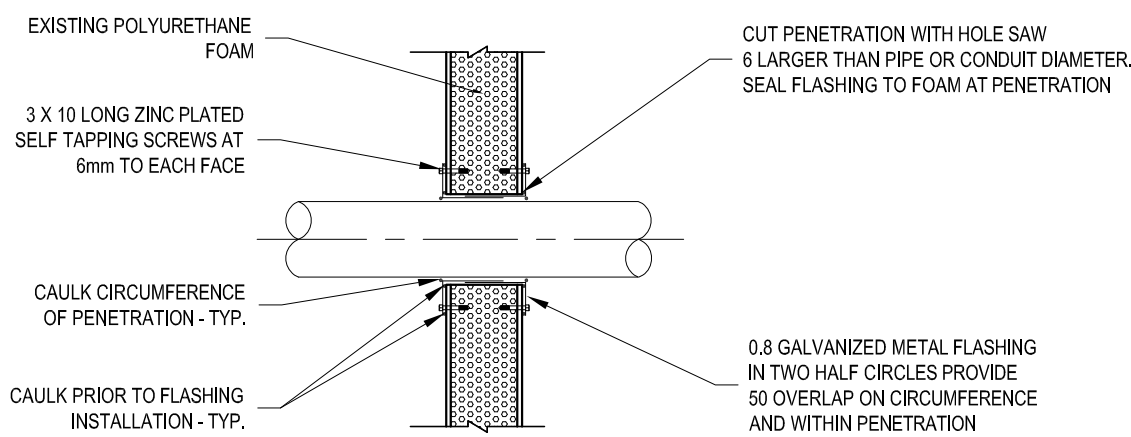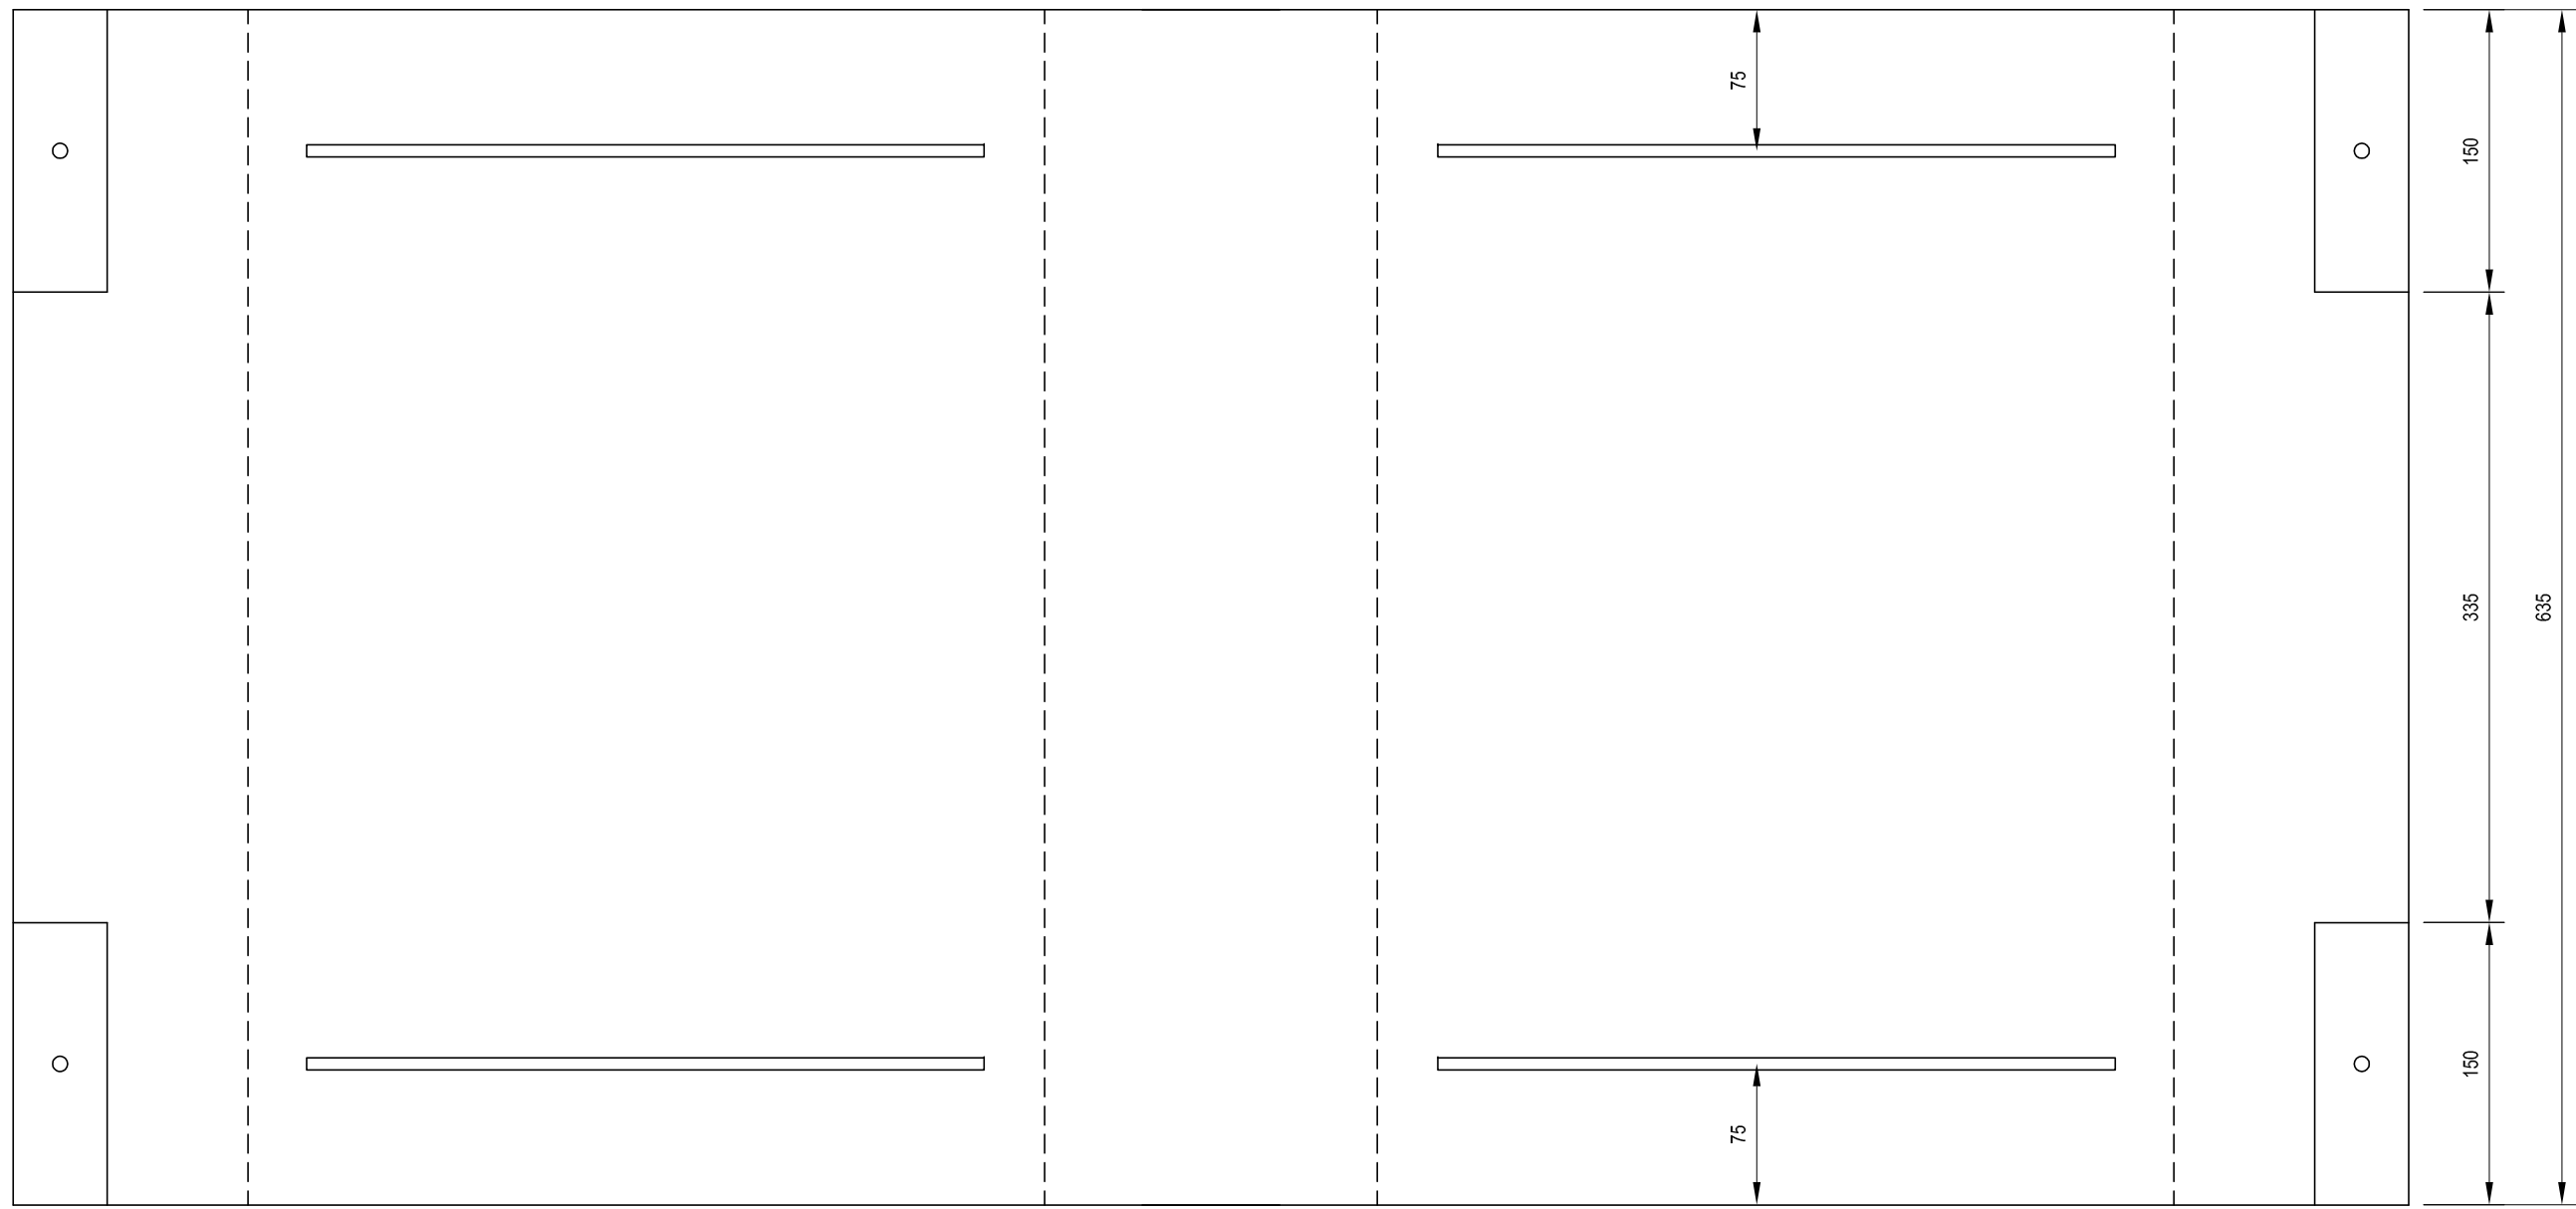


2 PIPE OR CONDUIT PENETRATION DETAIL
SCALE 1:10

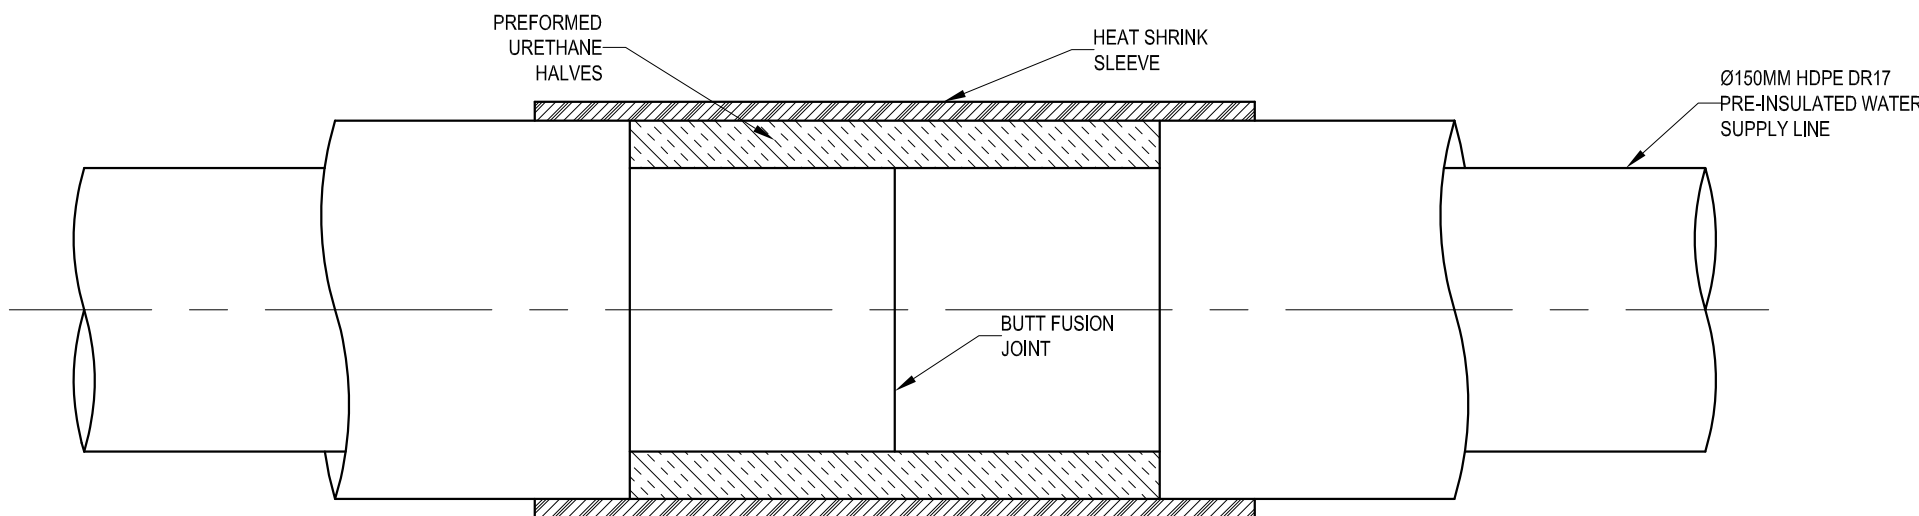

5 BUTT FUSION JOINT DETAIL
SCALE N.T.S.

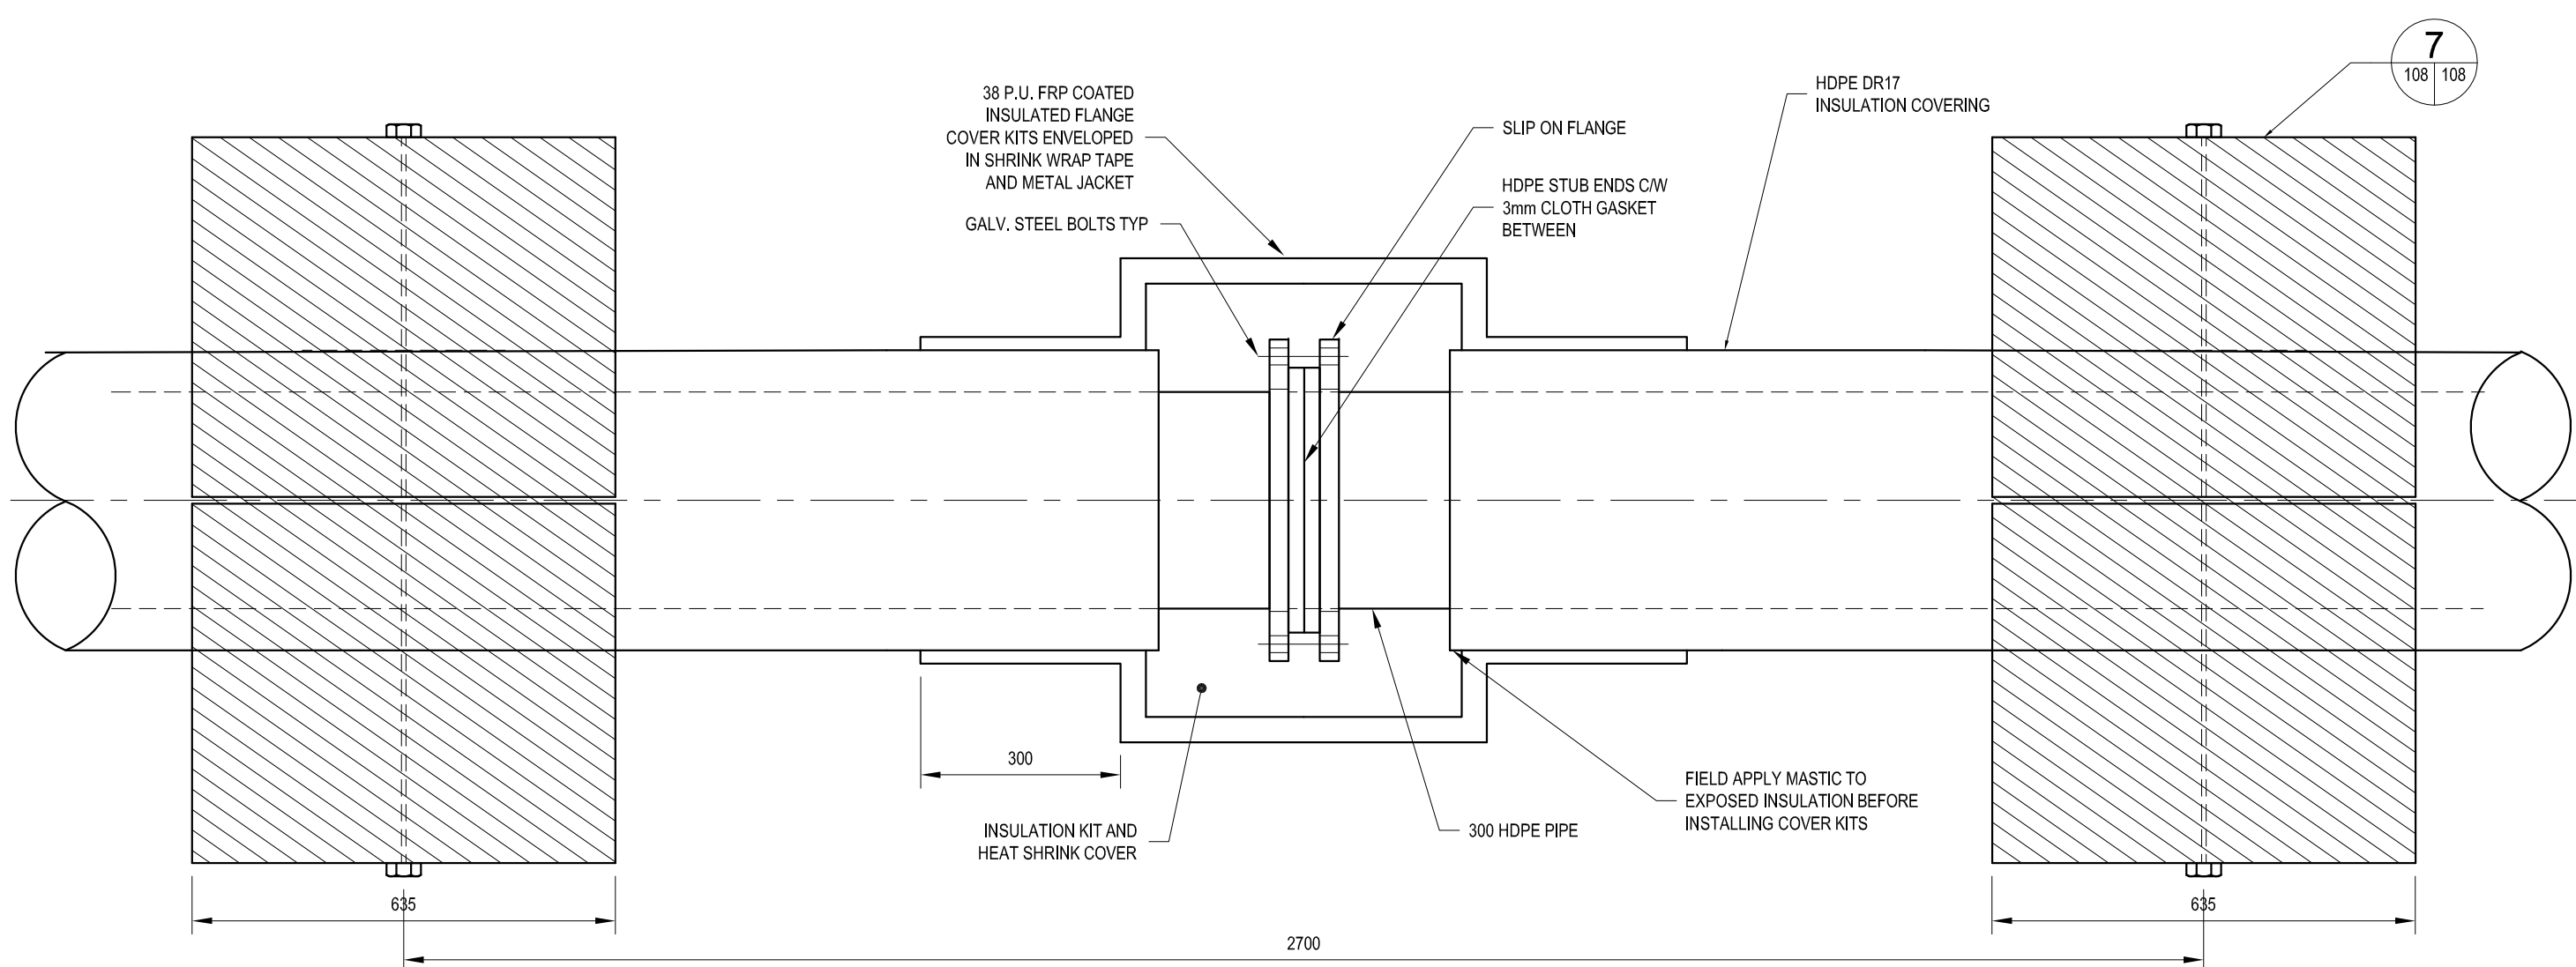

6 INTAKE CASING JOINT DETAIL - FLANGE JOINT
SCALE 1:10

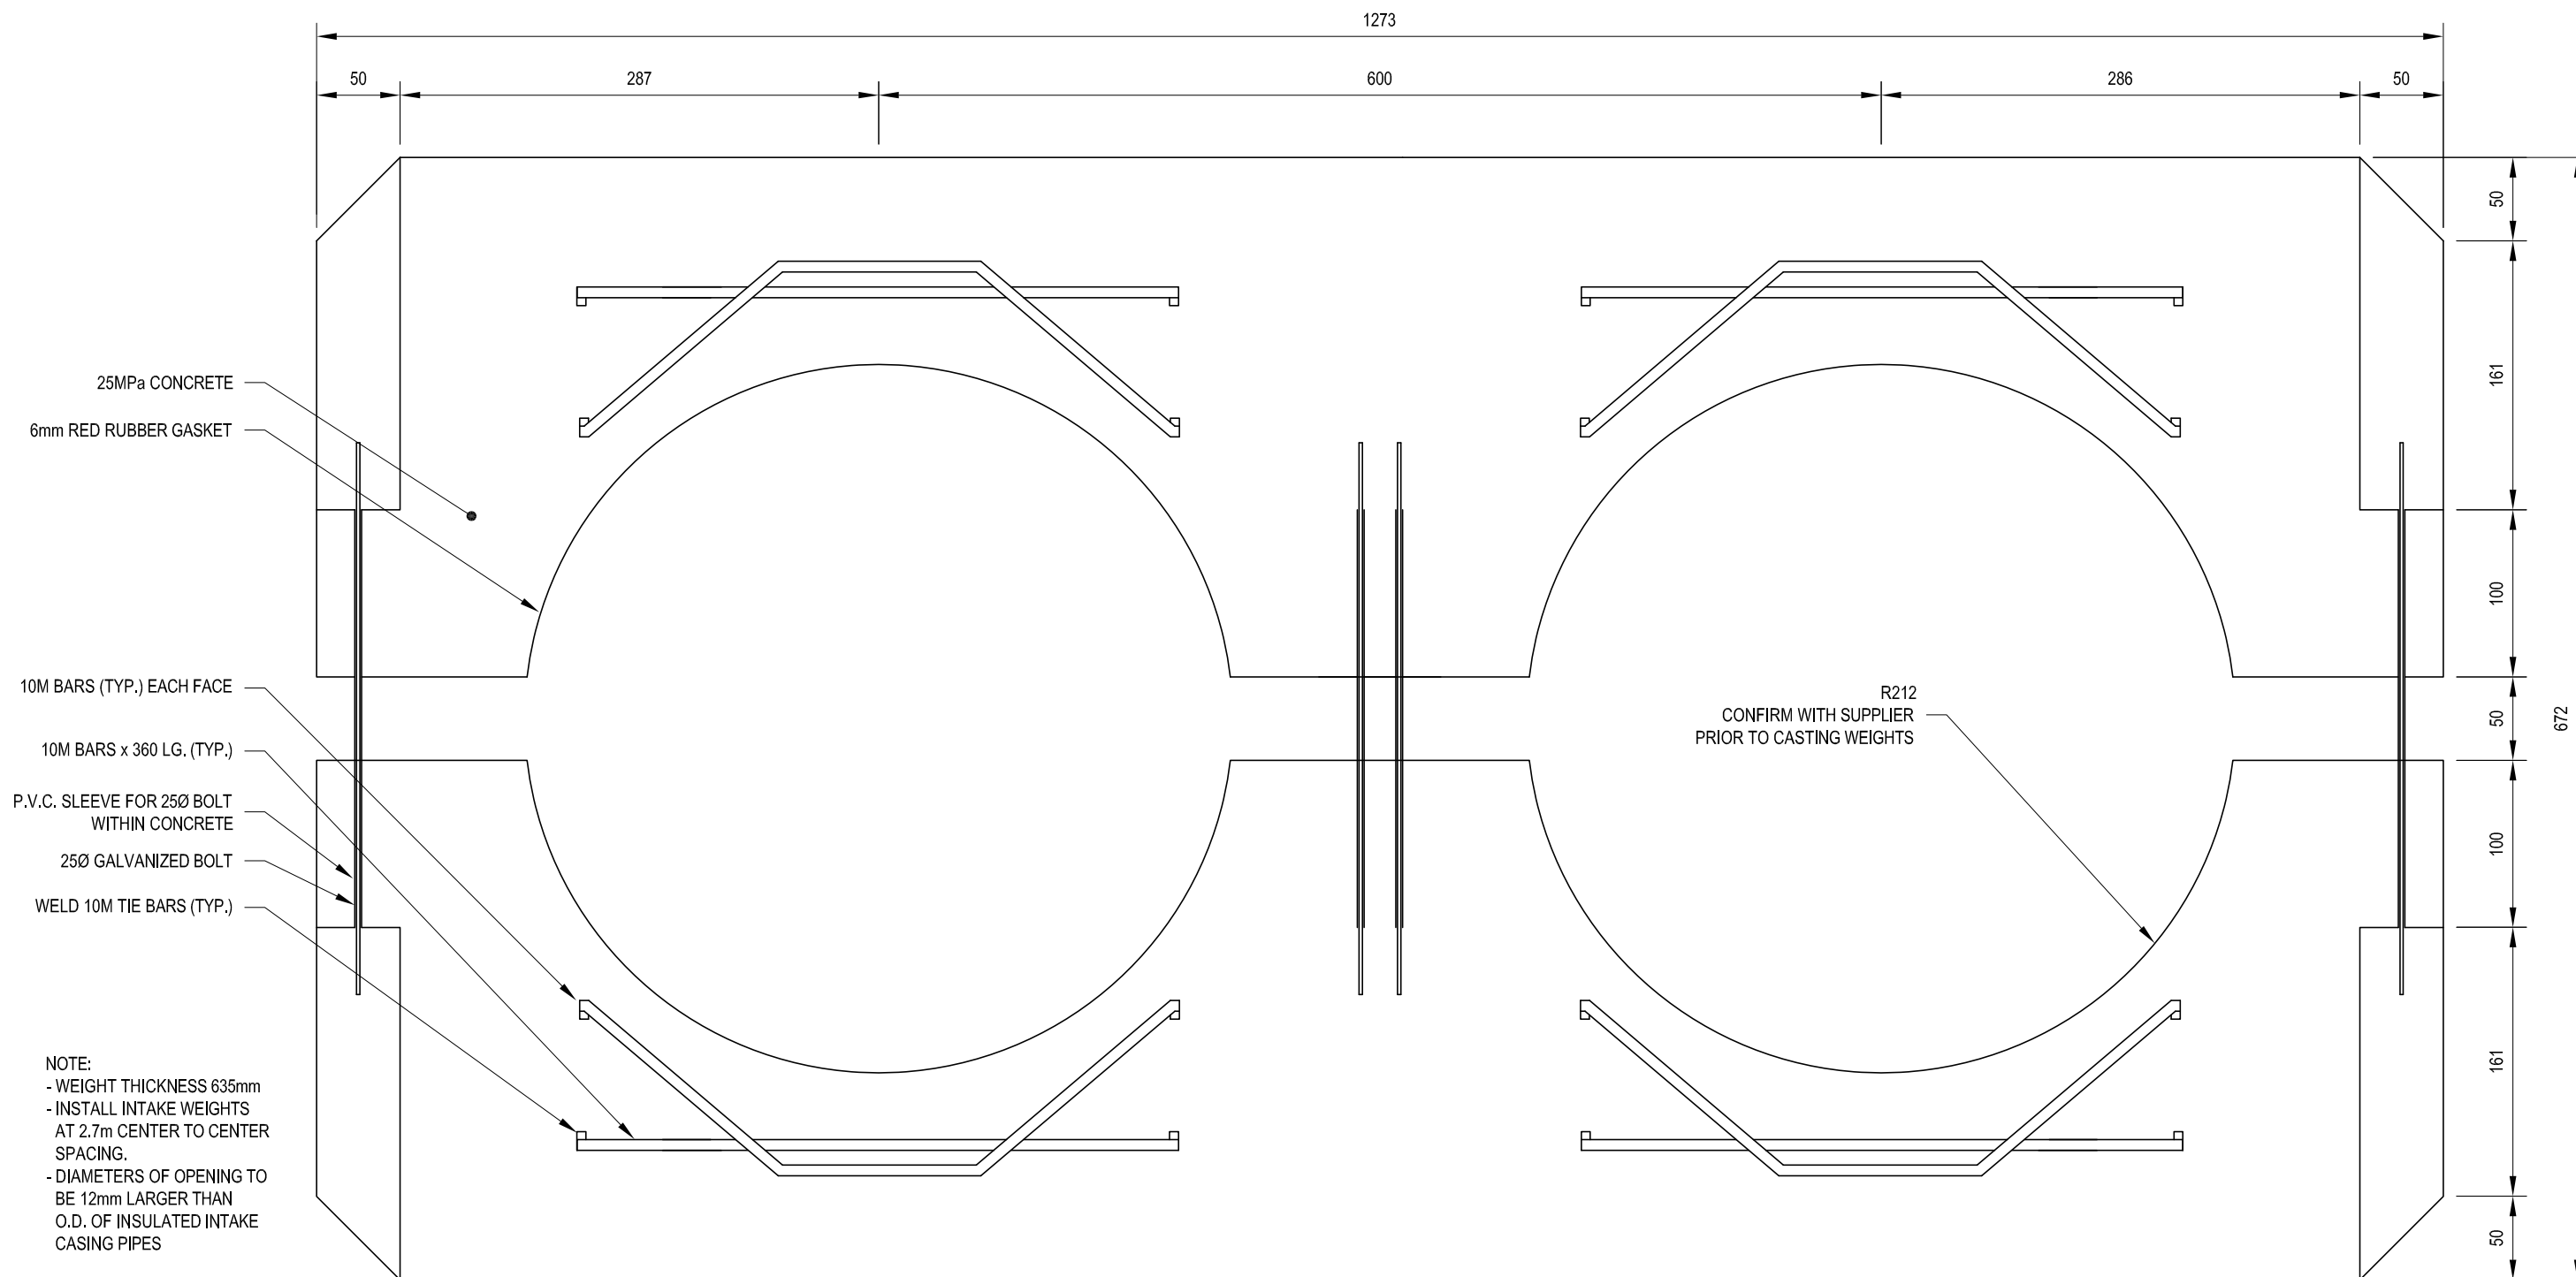


7 CONCRETE WEIGHT DETAIL
SCALE 1:4

Conditions of Use

Verify elevations and/or dimensions on drawing prior to use. Report any discrepancies to Dillon Consulting Limited.

Do not scale dimensions from drawing.

Do not modify drawing, re-use it, or use it for purposes other than those intended at the time of its preparation without prior written permission from Dillon Consulting Limited.

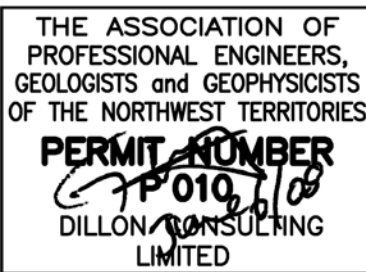

No.	ISSUED FOR	DATE	BY
3	ISSUED FOR TENDER	06/06/08	GS
2	ISSUED FOR 100% CLIENT REVIEW	04/30/08	GS
1	ISSUED FOR CLIENT REVIEW	03/15/08	GS

DESIGN	REVIEWED BY
GS	GS
DRAWN	CHECKED BY
NTB	GS
DATE	
JUNE 2008	
SCALE	
AS SHOWN	

TALOYOAK WATER TREATMENT PLANT
TALOYOAK, NUNAVUT

PROJECT NO.
07-8107-2000

SHEET NO.

PUMPHOUSE AND VARIOUS DETAILS

108