

SECTION A-A



BI Pure Water
(Canada) Inc.
#2, 9790 - 190th Street
Surrey, BC V4N 3M9
Phone: (604) 882-6650
Fax: (604) 882-6659
<http://www.bipurewater.ca>

THE INFORMATION CONTAINED IN THIS
DRAWING IS THE SOLE PROPERTY OF
BI PURE WATER (CANADA) INC.
ANY REPRODUCTION IN PART OR WHOLE
OF THE INFORMATION HEREIN, WITHOUT
THE WRITTEN PERMISSION OF
BI PUREWATER (CANADA) INC.,
IS STRICTLY PROHIBITED.

Status

ISSUED FOR
CONSTRUCTION

Issue	Date	Appd	Revision Description
02	JUN 15/10	JT	ISSUED FOR CONSTRUCTION
01	MAY 14/10	JT	ISSUED FOR APPROVAL

Design By: JT
Drawn By: RickS
Checked By:
Submitted
Approved

Client:


KITNUNA
PROJECTS
INC.

Title: PIPING & EQUIPMENT LAYOUT

Project: TALOYOAK WATER
TREATMENT SYSTEM
UPGRADE

Drawing #: 1772-ME-102

Scale
Date 14/05/2010
Sheet 2 of 4
Job#
Rev: 02

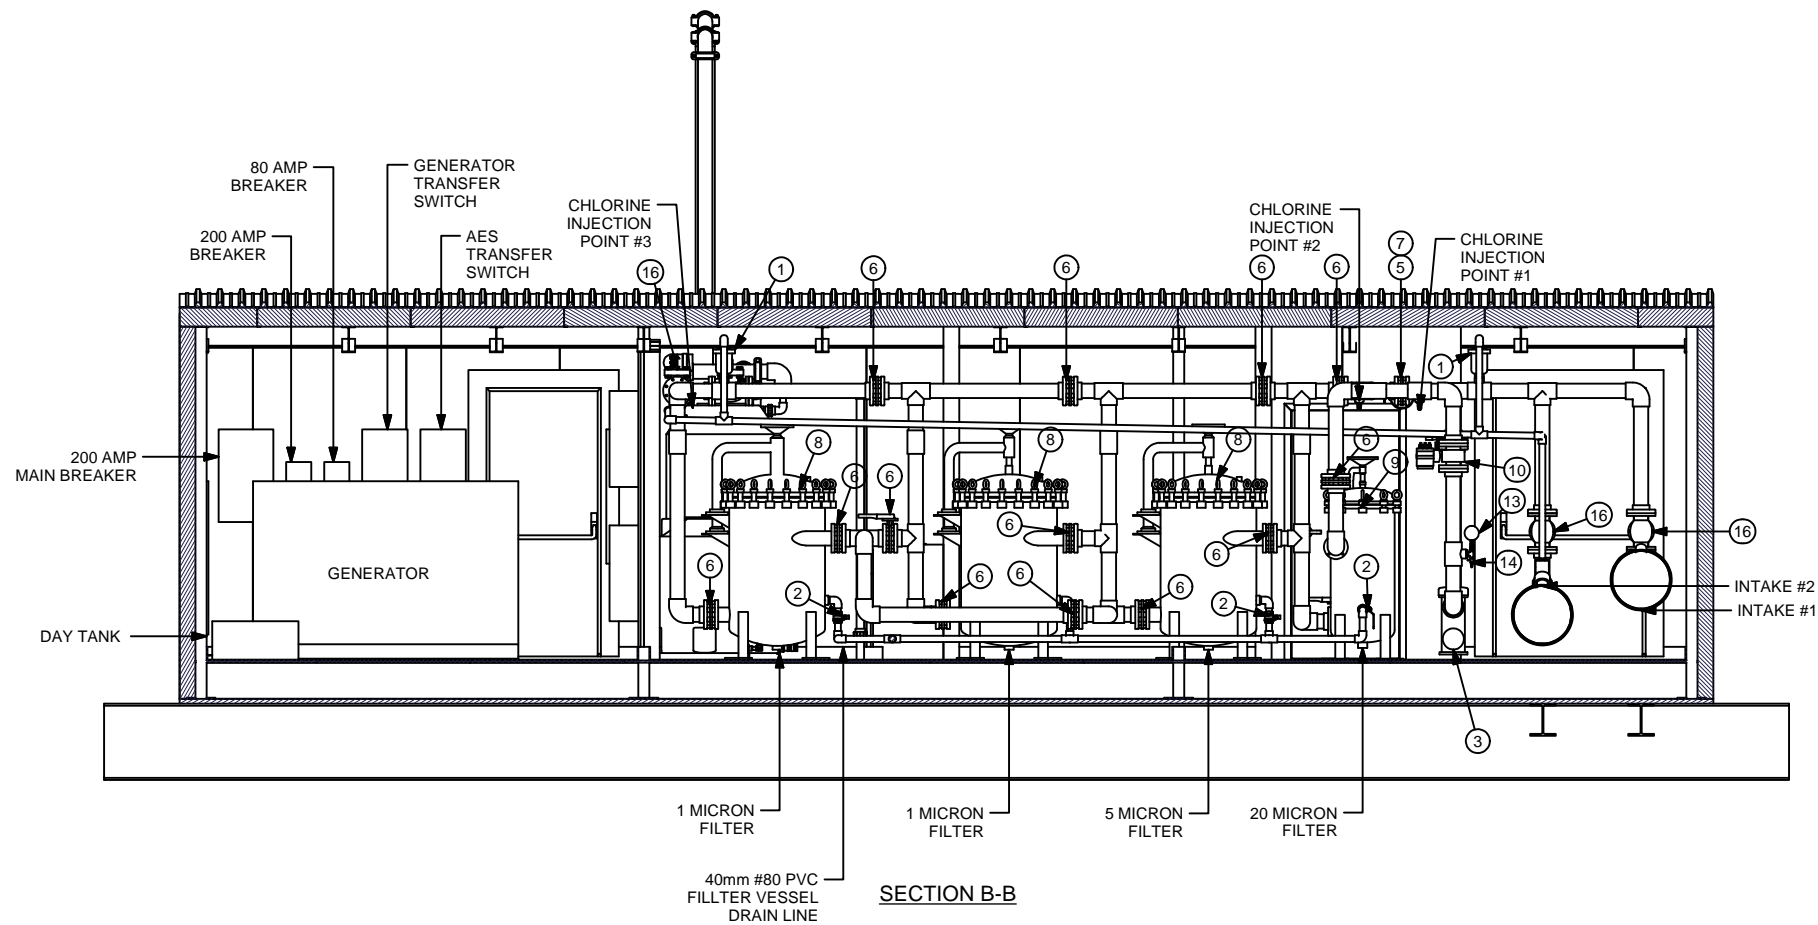

SECTION B-B



BI Pure Water
(Canada) Inc.
#2, 9790 - 190th Street
Surrey, BC V4N 3M9
Phone: (604) 882-6650
Fax: (604) 882-6659
<http://www.bipurewater.ca>

THE INFORMATION CONTAINED IN THIS
DRAWING IS THE SOLE PROPERTY OF
BI PURE WATER (CANADA) INC.
ANY REPRODUCTION IN PART OR WHOLE
OF THE INFORMATION HEREIN, WITHOUT
THE WRITTEN PERMISSION OF
BI PUREWATER (CANADA) INC.,
IS STRICTLY PROHIBITED.

Status

**ISSUED FOR
CONSTRUCTION**

Issue	Date	Appd	Revision Description
02	JUN 15/10	JT	ISSUED FOR CONSTRUCTION
01	MAY 14/10	JT	ISSUED FOR APPROVAL

Design By:	JT
Drawn By:	RickS
Checked By:	
Submitted	
Approved	

Client:


**KITNUNA
PROJECTS
INC.**

Title: PIPING & EQUIPMENT LAYOUT

Project: TALOYOAK WATER
TREATMENT SYSTEM
UPGRADE

Drawing #: 1772-ME-102

Scale	
Date	14/05/2010
Sheet	3 of 4
Job#	
Rev:	02

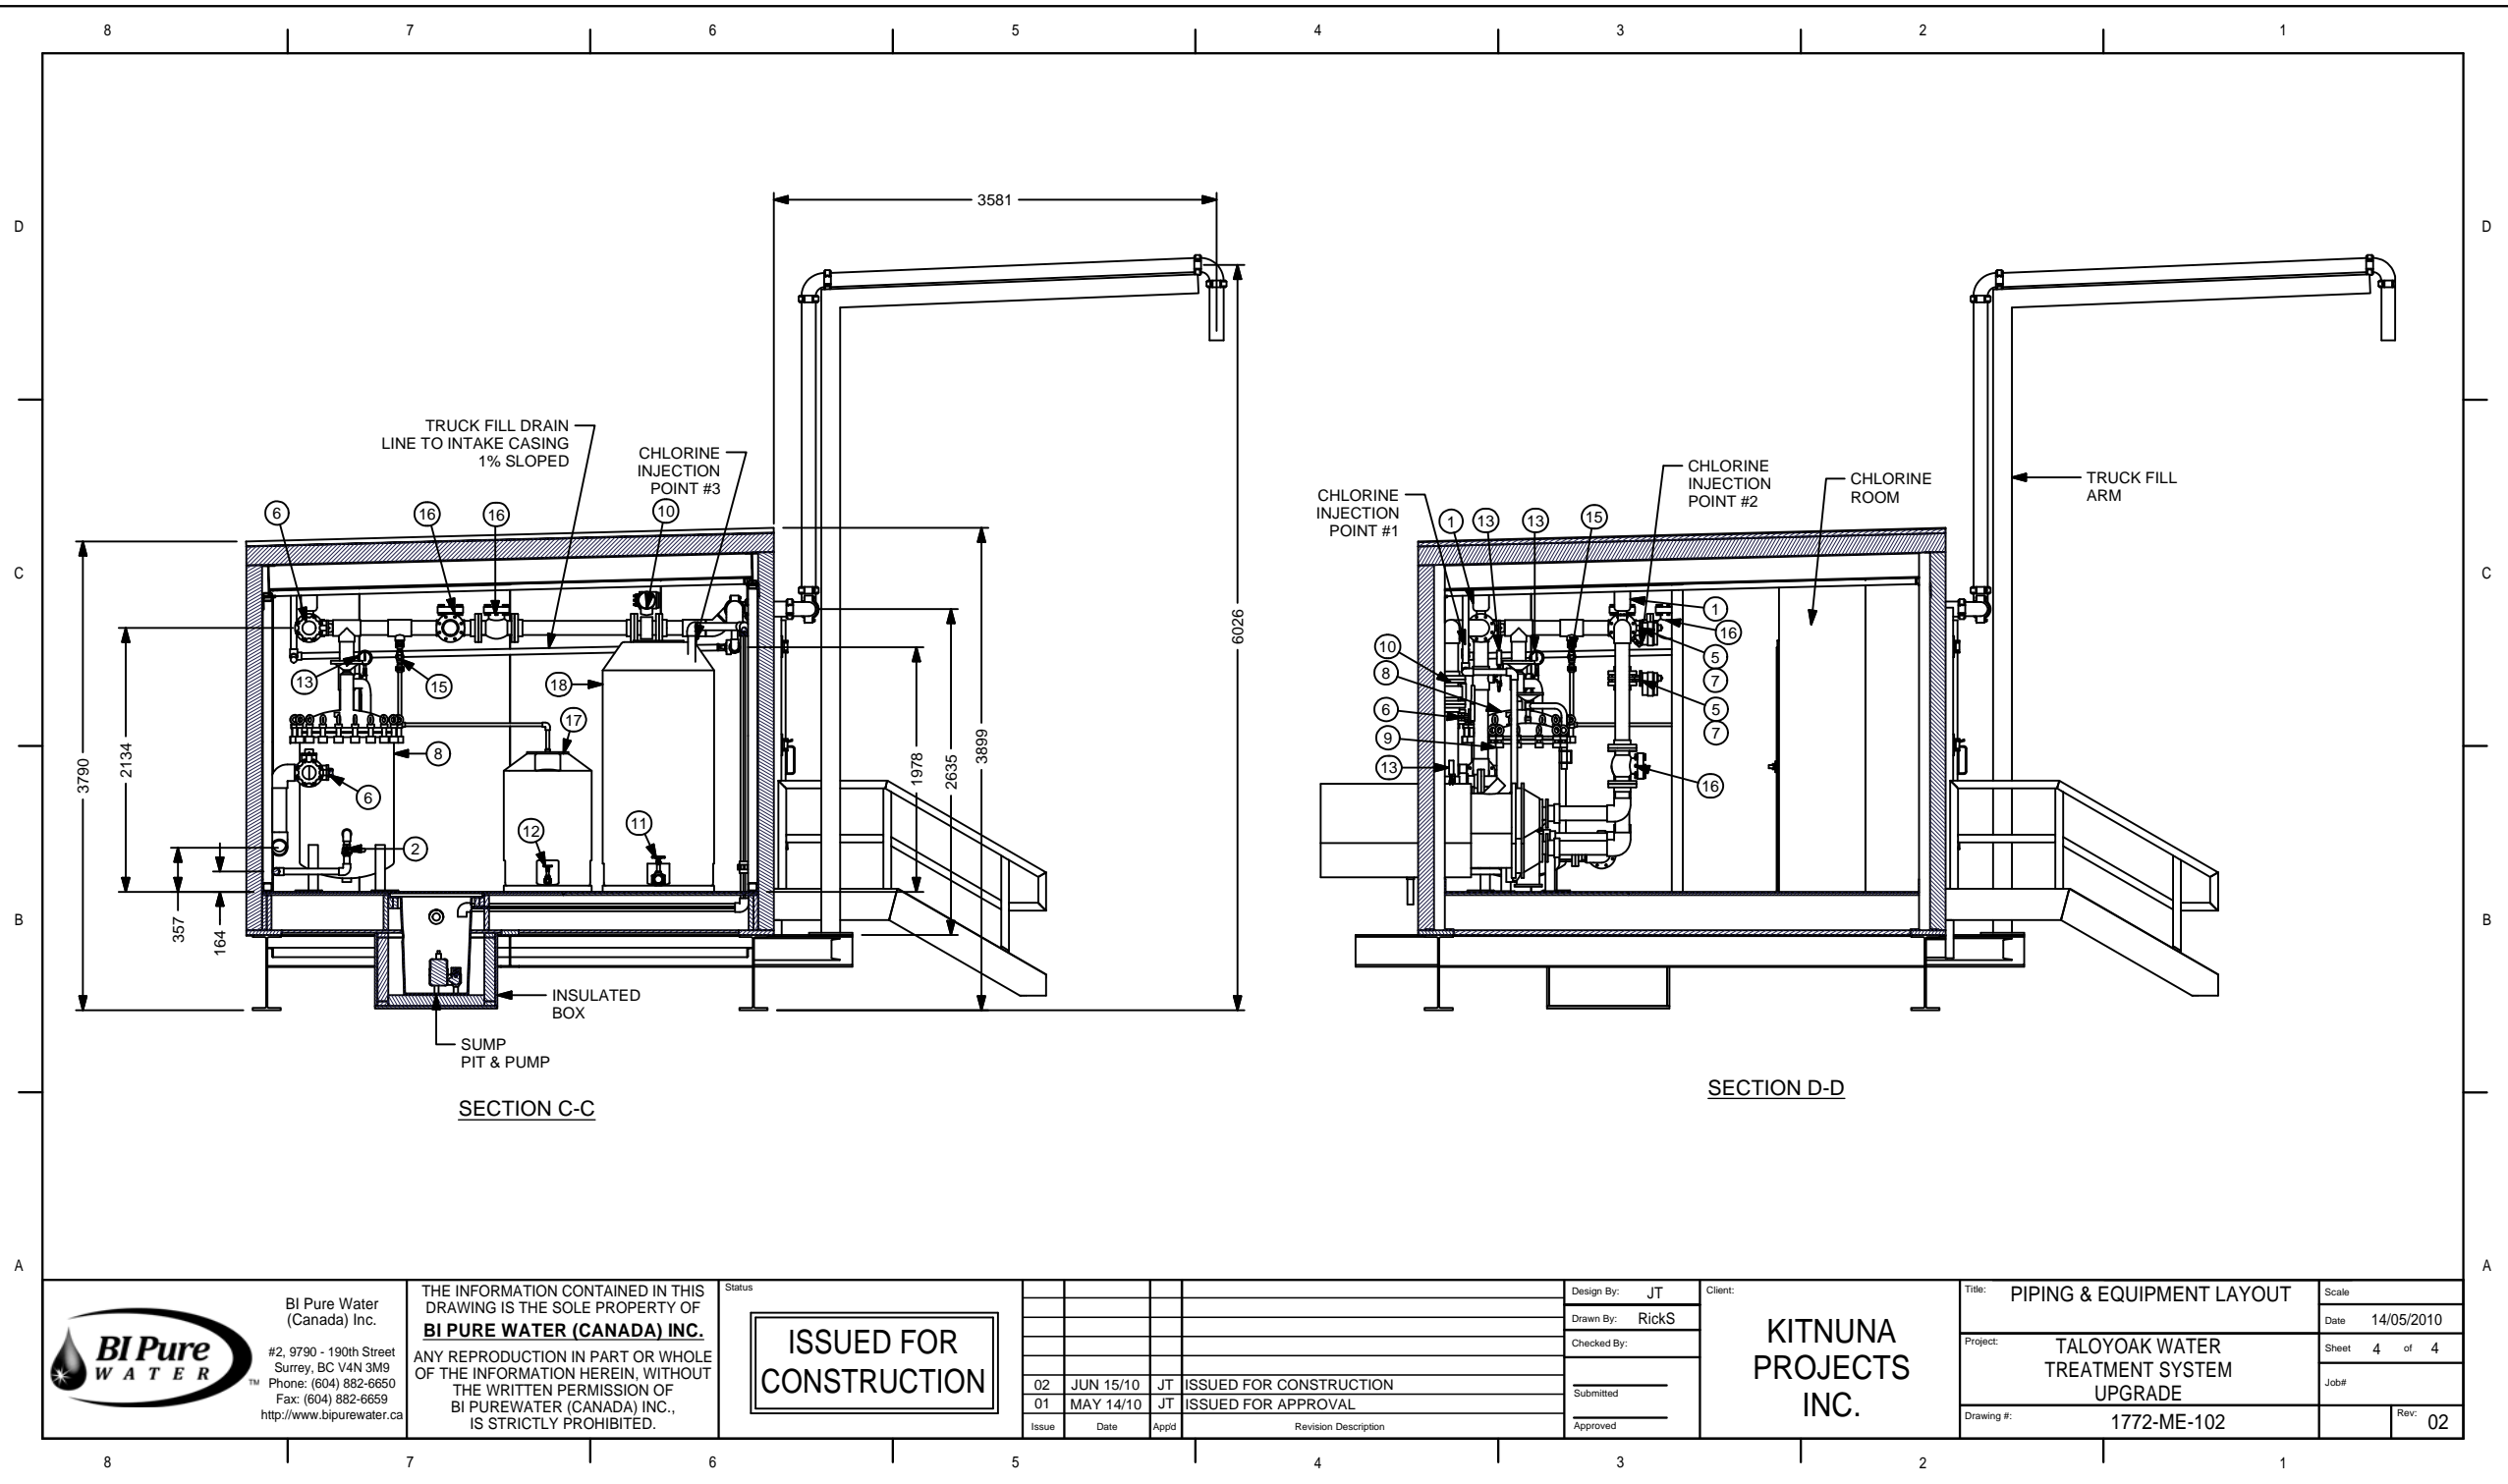

BI Pure Water
(Canada) Inc.
#2, 9790 - 190th Street
Surrey, BC V4N 3M9
Phone: (604) 882-6650
Fax: (604) 882-6659
<http://www.bipurewater.ca>

THE INFORMATION CONTAINED IN THIS
DRAWING IS THE SOLE PROPERTY OF
BI PURE WATER (CANADA) INC.
ANY REPRODUCTION IN PART OR WHOLE
OF THE INFORMATION HEREIN, WITHOUT
THE WRITTEN PERMISSION OF
BI PUREWATER (CANADA) INC.,
IS STRICTLY PROHIBITED.

Status

ISSUED FOR
CONSTRUCTION

02	JUN 15/10	JT	ISSUED FOR CONSTRUCTION		
01	MAY 14/10	JT	ISSUED FOR APPROVAL		
Issue	Date	Appd	Revision Description		

Design By:	JT
Drawn By:	RickS
Checked By:	
Submitted	
Approved	

Client:

KITNUNA
PROJECTS
INC.

Title: PIPING & EQUIPMENT LAYOUT

Project: TALOYOAK WATER
TREATMENT SYSTEM
UPGRADE

Drawing #: 1772-ME-102

Scale

Date 14/05/2010

Sheet 4 of 4

Job#

Rev: 02