




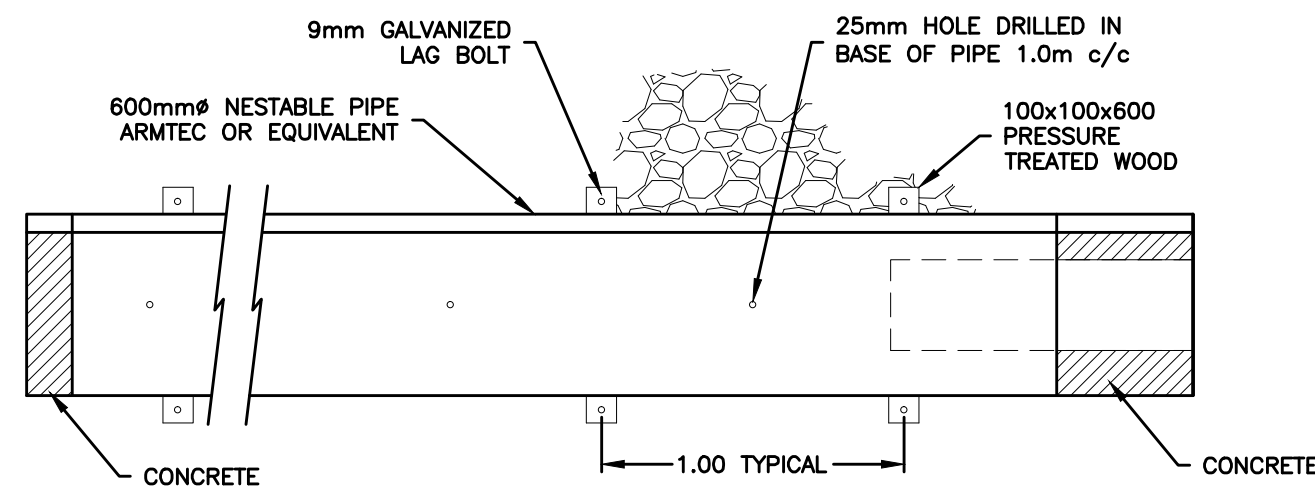



PLAN VIEW
1:25

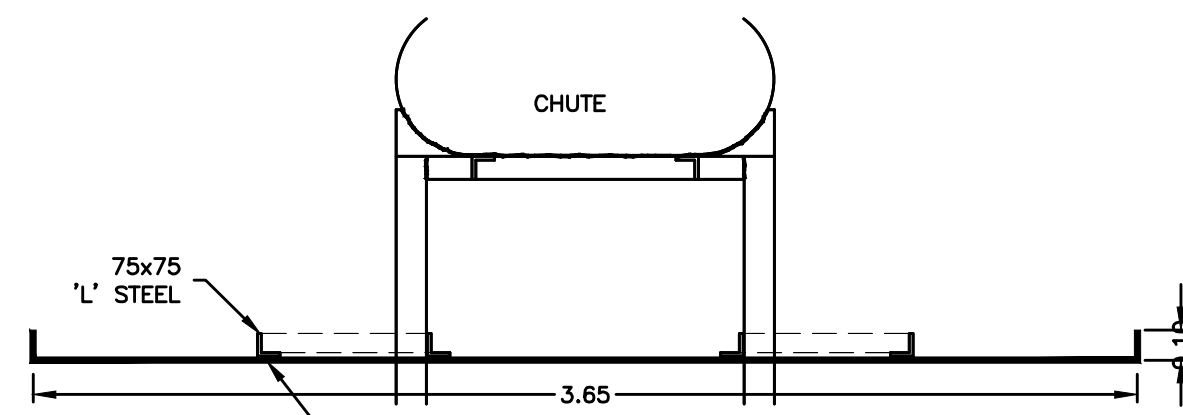



END VIEW
1:25

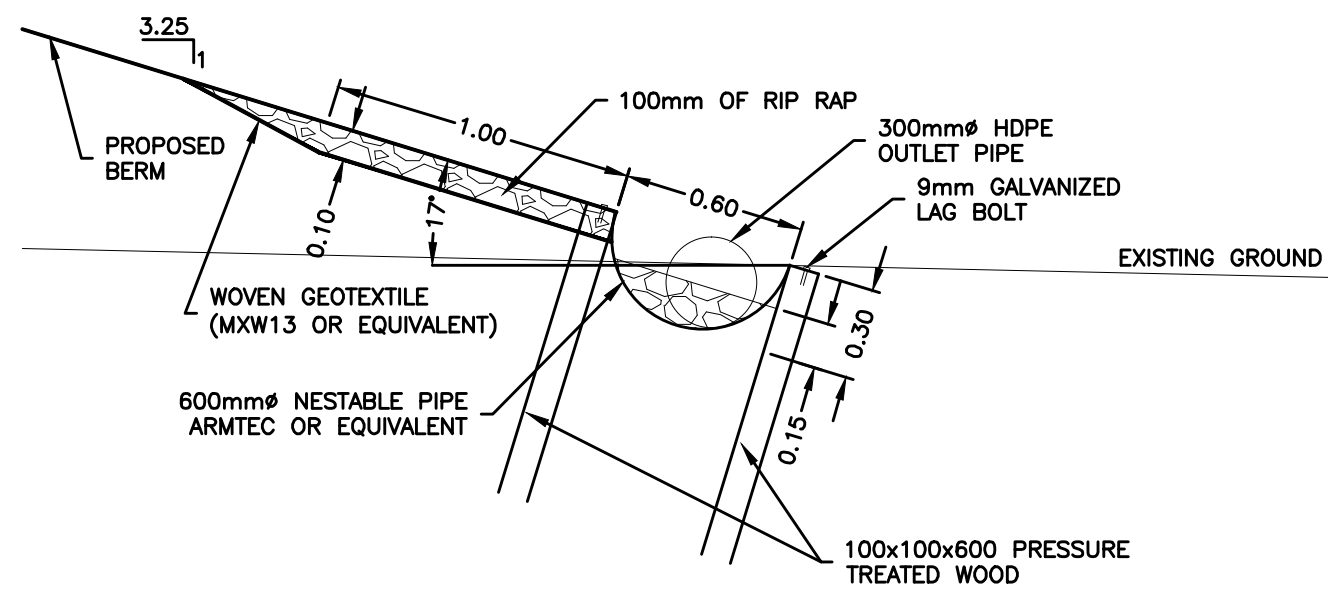


NESTABLE PIPE DETAIL END VIEW
1:25

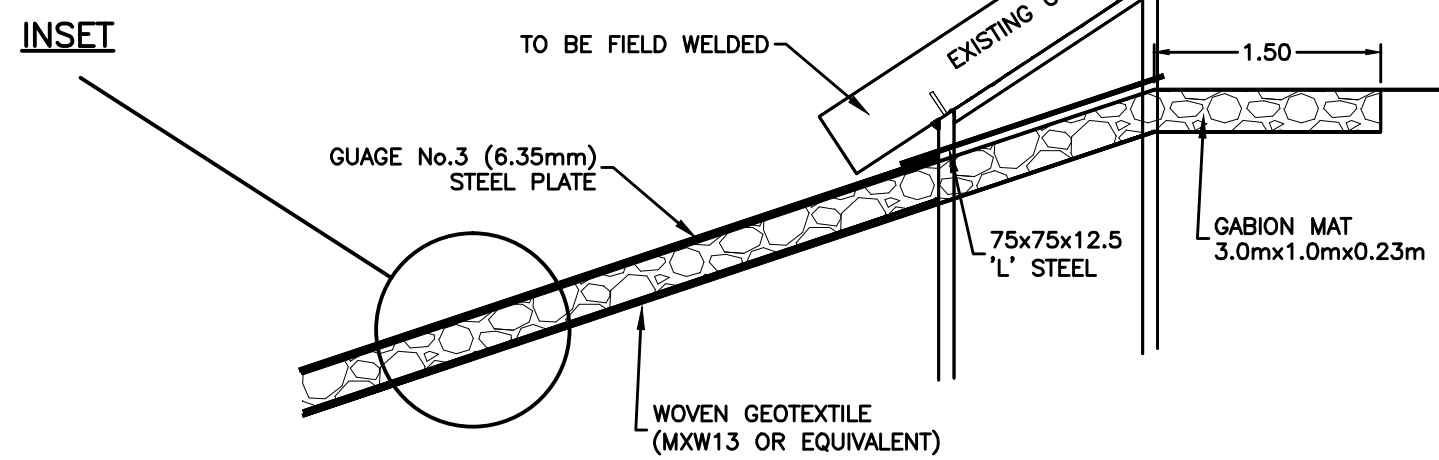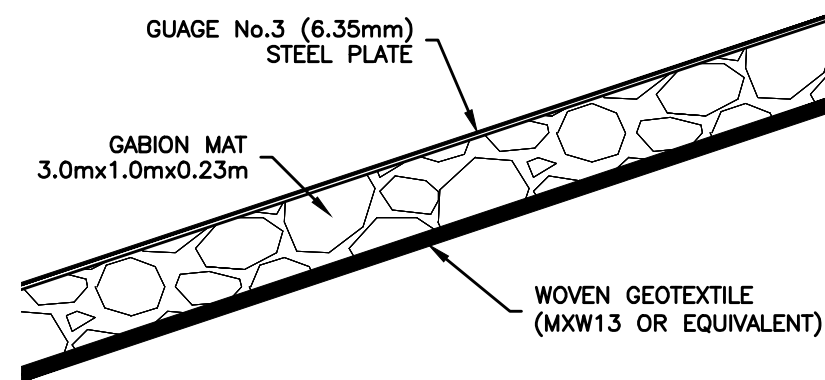


SECTION VIEW
1:50

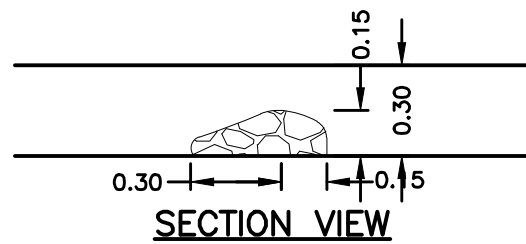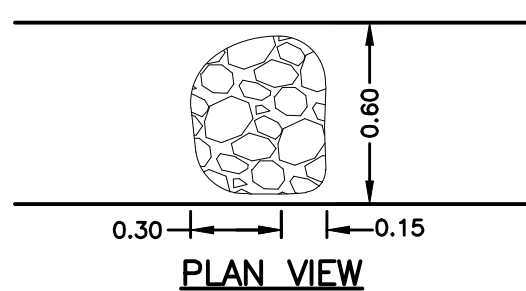


ROCK FLOW CHECK DAM DETAIL
1:25

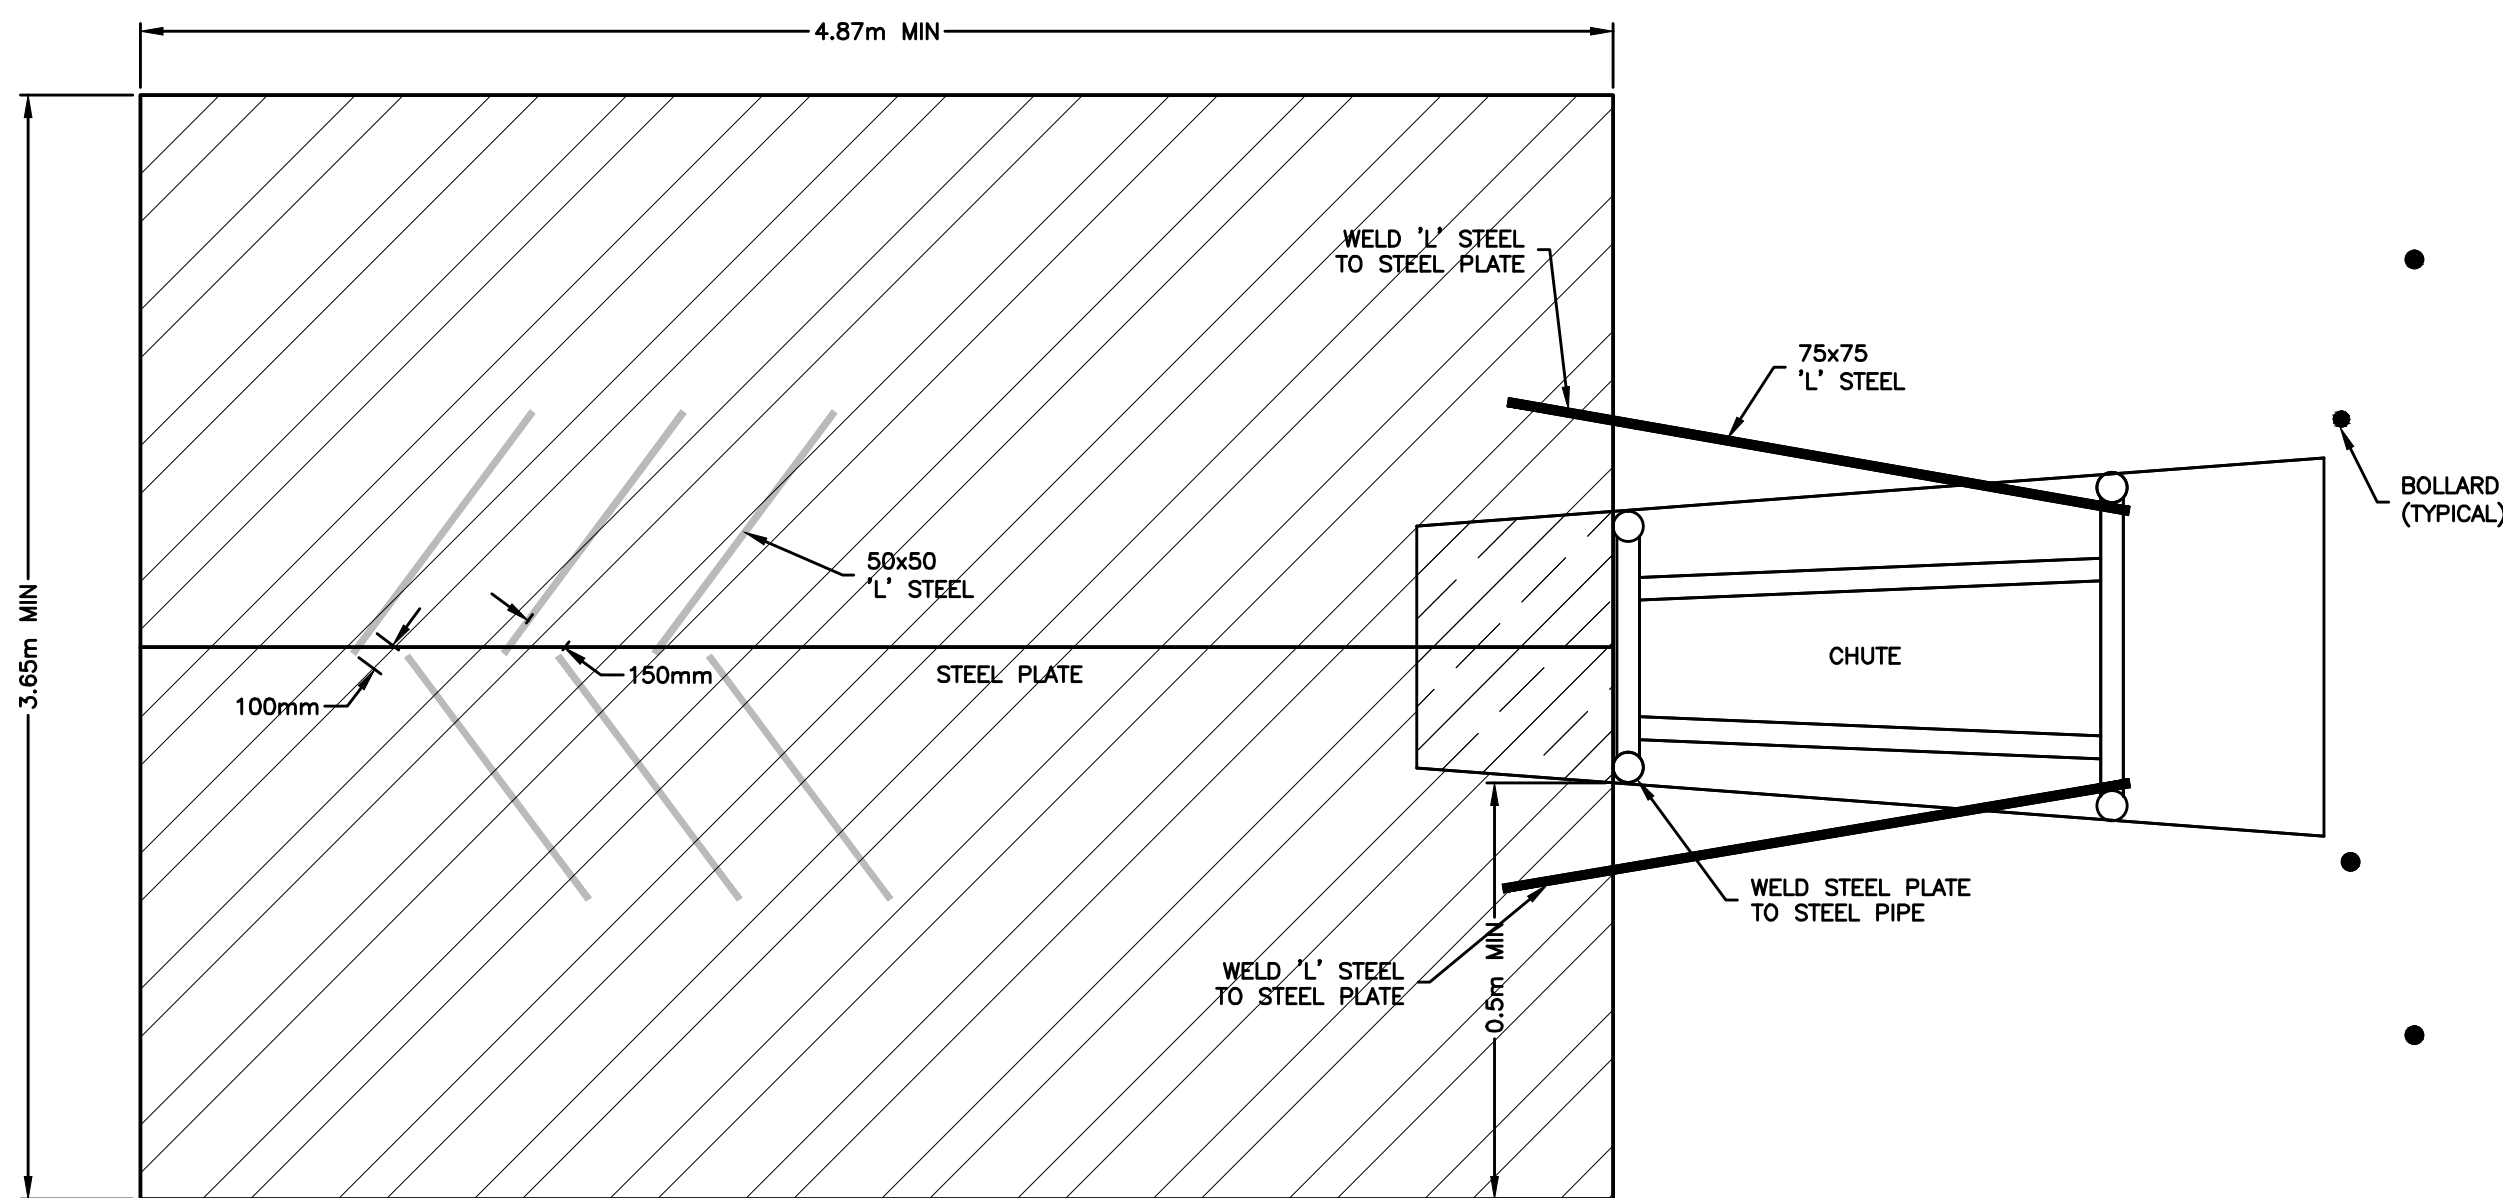


PLAN VIEW
1:25

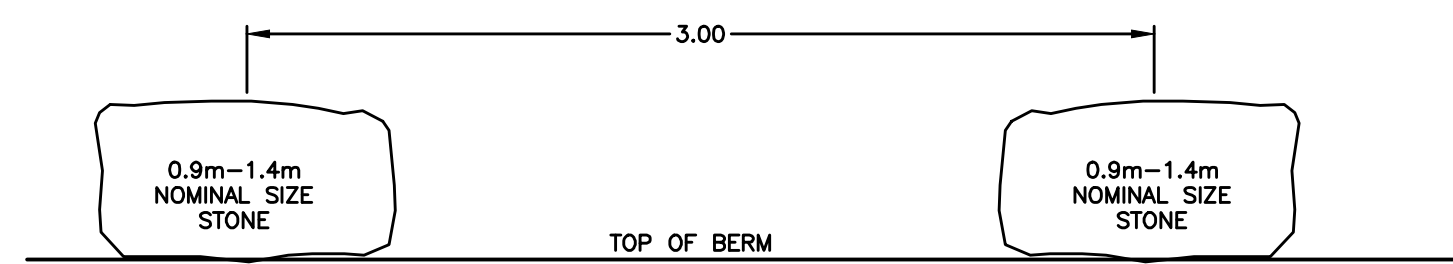


STONE BARRIER DETAIL SECTION VIEW
1:25

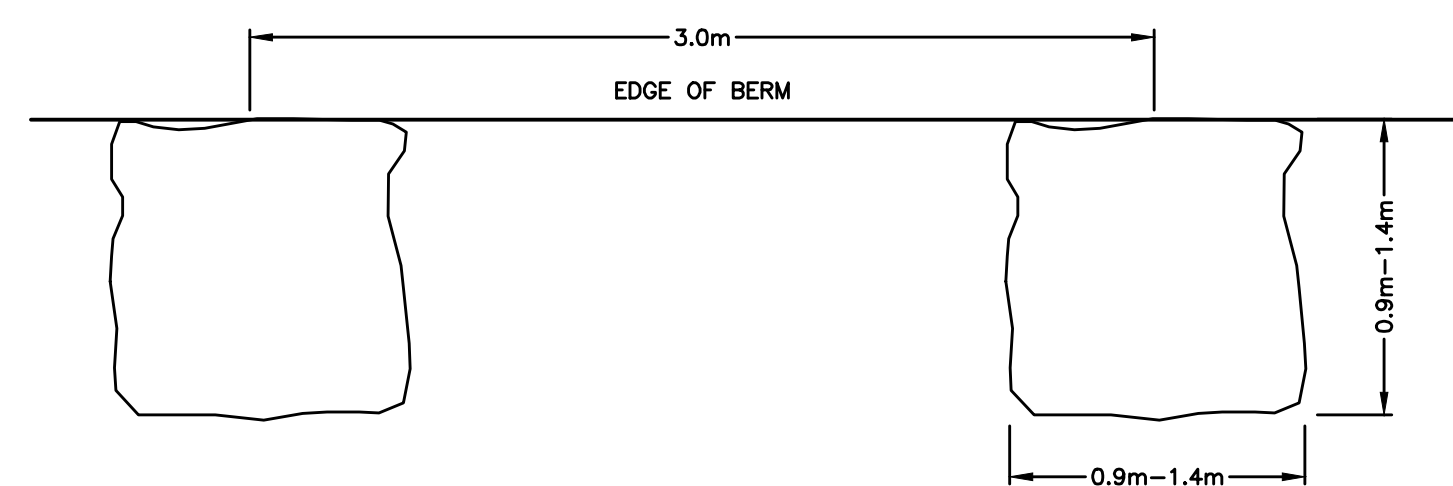


STONE BARRIER DETAIL PLAN VIEW
1:25

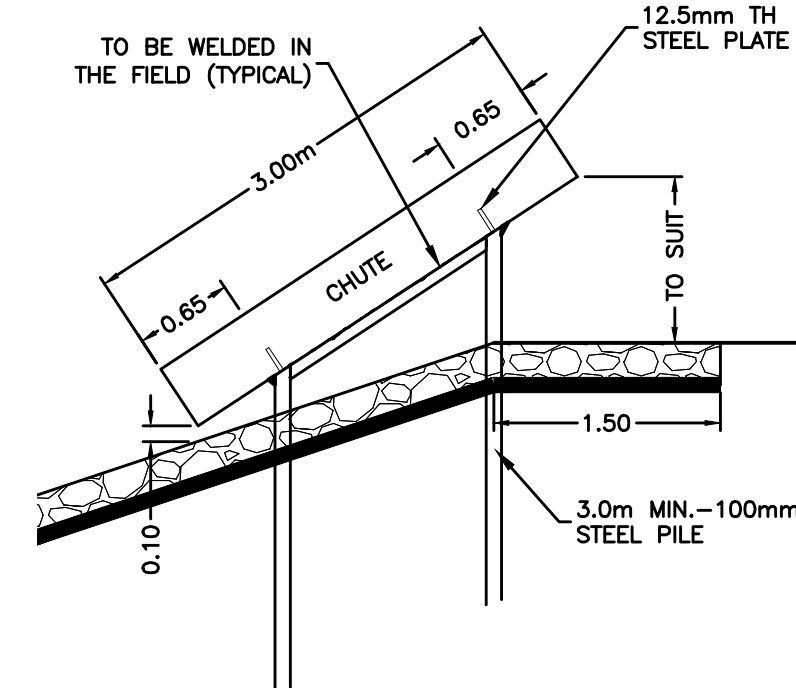


TRUCK DISCHARGE CHUTE - SECTION VIEW
1:50

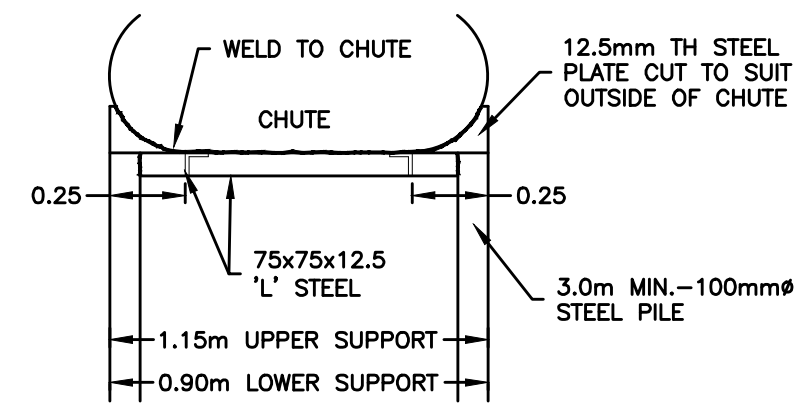


TRUCK DISCHARGE CHUTE END VIEW
1:25

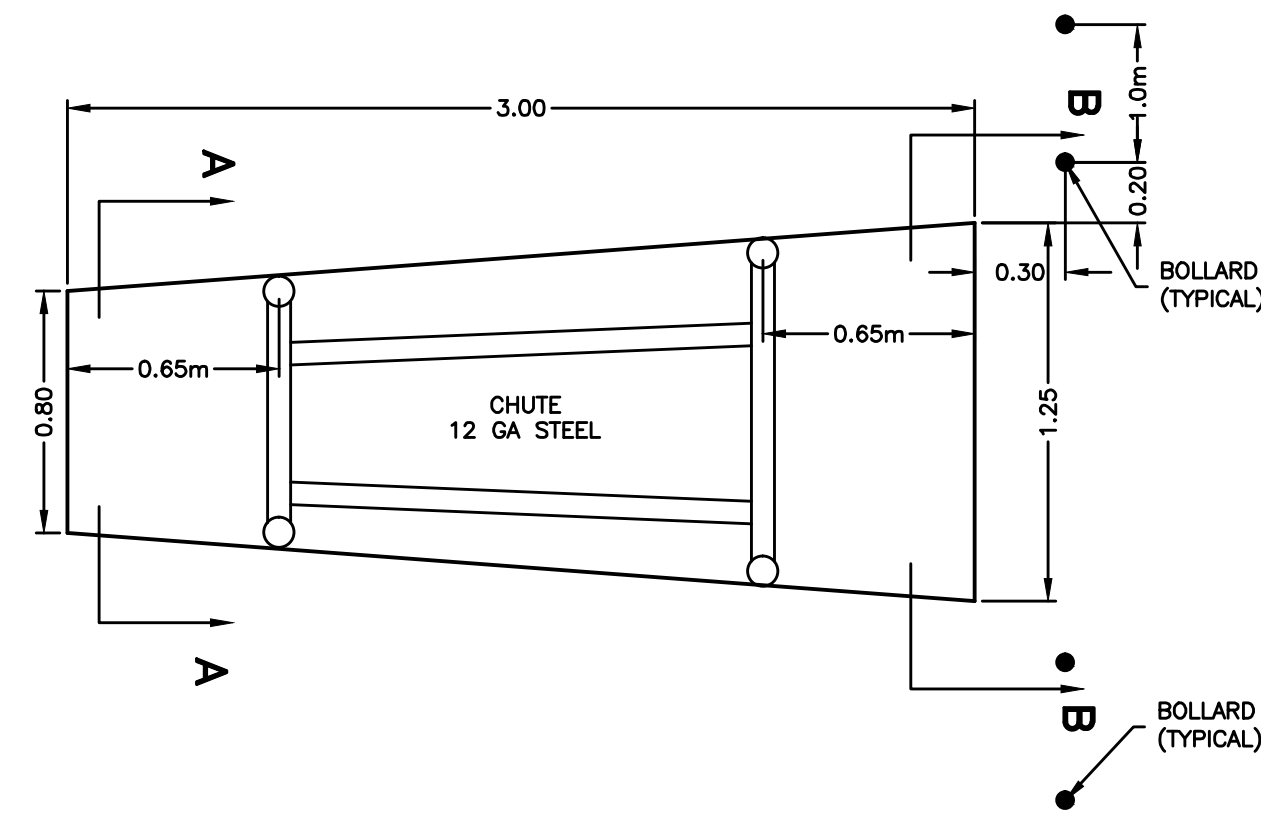


DISCHARGE CHUTE PLAN VIEW
1:25

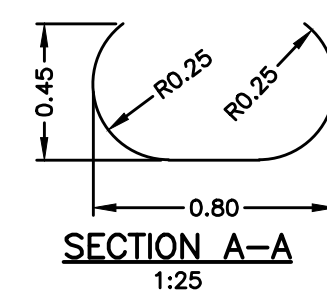


SECTION A-A
1:25

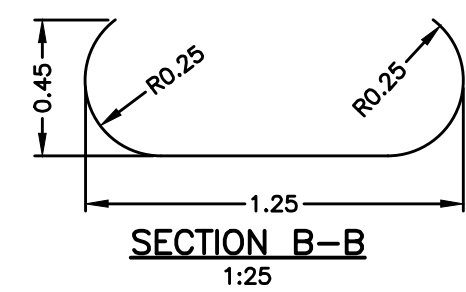


SECTION B-B
1:25

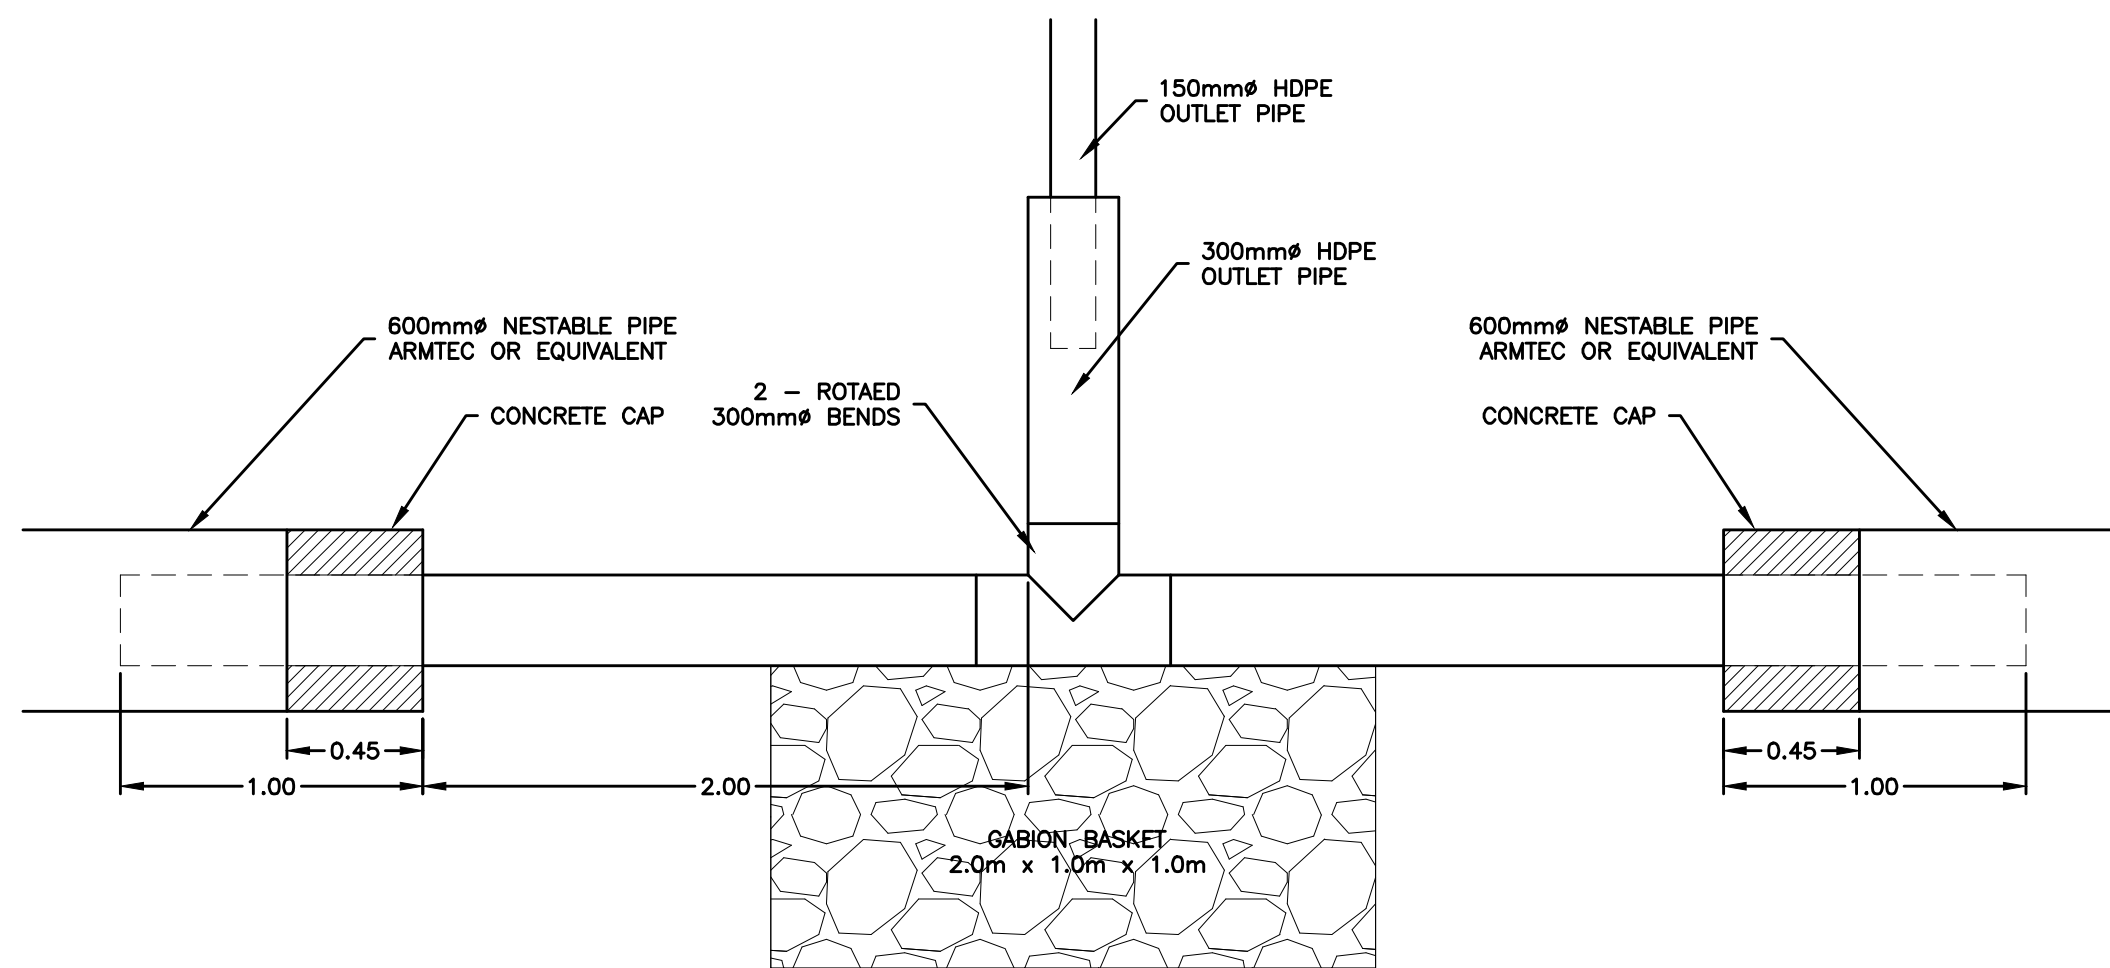

PLAN VIEW
1:25

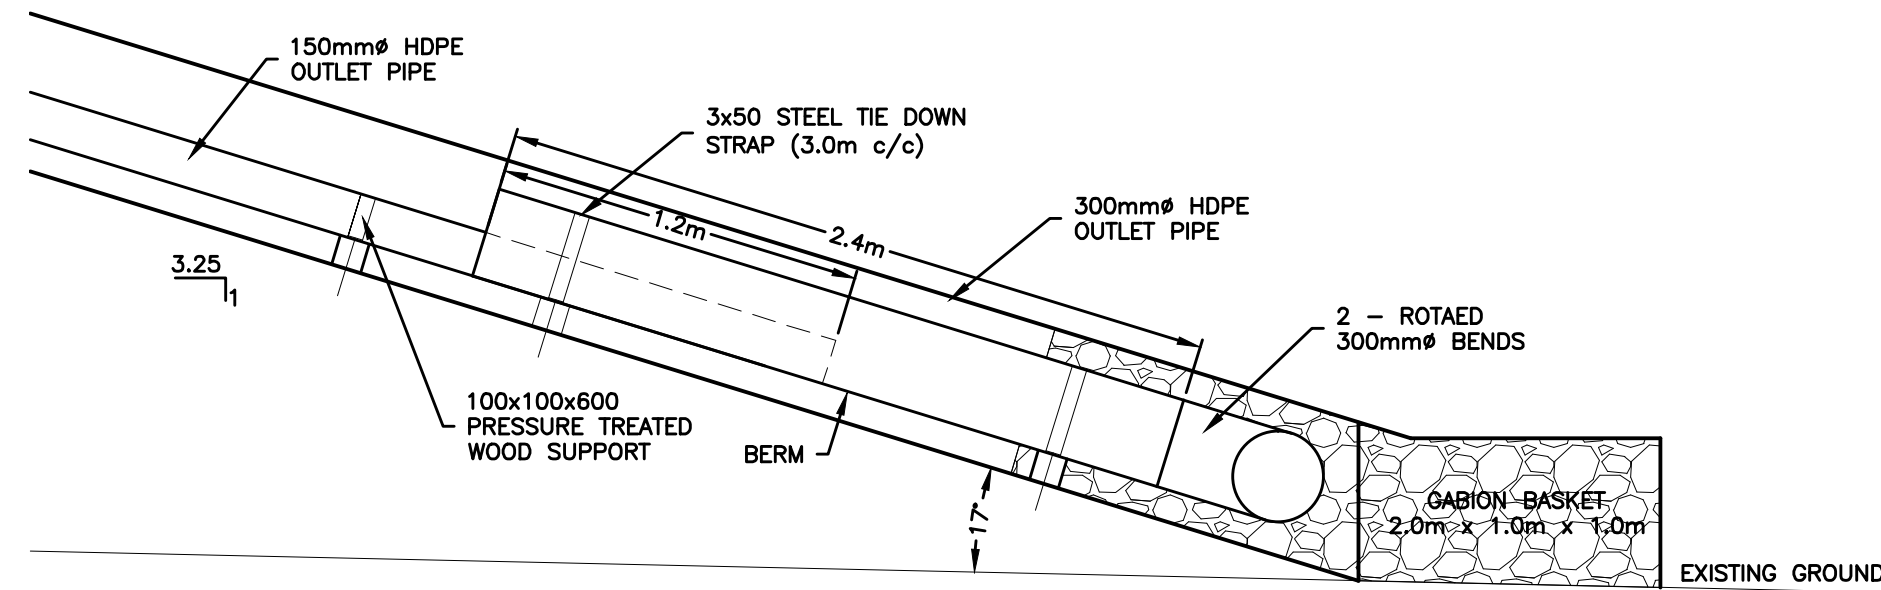

LAGOON DEWATERING OUTLET INFRASTRUCTURE SECTION VIEW
1:25

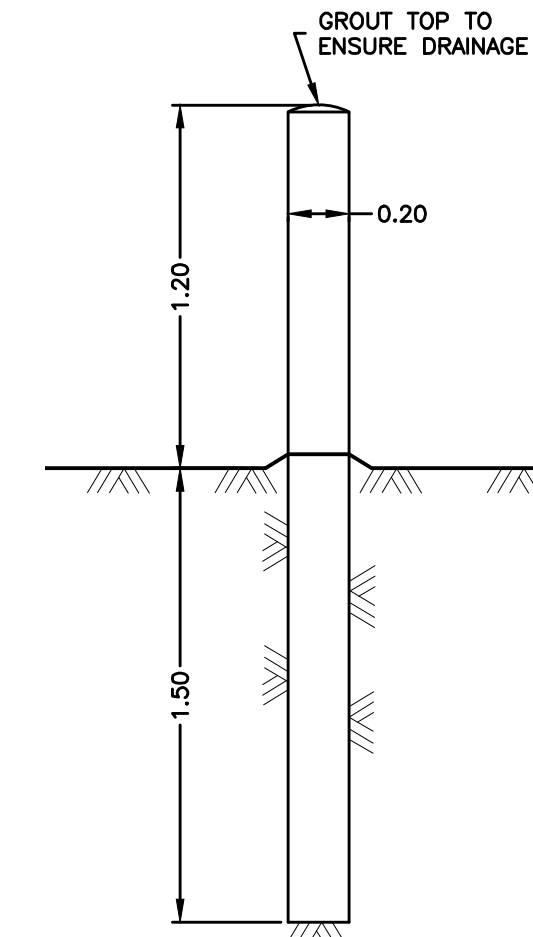

BOLLARD DETAIL
1:25

NOTES
THE POSITION OF ALL POLE LINES, CONDUITS, WATERMAINS, SEWERS AND OTHER UNDERGROUND AND OVERGROUND UTILITIES AND STRUCTURES IS NOT NECESSARILY SHOWN ON THE CONTRACT DRAWINGS, AND WHERE SHOWN, THE ACCURACY OF THE POSITION OF SUCH UTILITIES AND STRUCTURES IS NOT GUARANTEED. BEFORE STARTING WORK, DETERMINE THE EXACT LOCATION OF ALL SUCH UTILITIES AND STRUCTURES AND ASSUME ALL LIABILITY FOR DAMAGE TO THEM.

PRELIMINARY
NOT FOR CONSTRUCTION

NO.	REVISION DESCRIPTION	DATE	BY	APPD	NO.	REVISION DESCRIPTION	DATE	BY	APPD
1	ISSUED FOR REVIEW	24/02/12	SAB	SLB					

SCALE	DESIGNED BY	REVIEWED BY	CLIENT

CLIENT
GOVERNMENT OF NUNAVUT DEPARTMENT OF COMMUNITY AND GOVERNMENT SERVICES

exp
exp Services Inc. 1-877-888-1889 (T) 1-877-225-7337 3650 Supermarket Centre, Suite 100 Ottawa, ON K2B 8P8 Canada www.exp.com • BUILDINGS • EARTH & ENVIRONMENT • ENERGY • • INDUSTRIAL • INFRASTRUCTURE • SUSTAINABILITY •

BASE PLAN
S.BUTLER
DESIGN
S.DOUGLAS
CHECKED
S.DOUGLAS
CAD
S.BUTLER
PROJ. MAN.
S.BURDEN
APPROVED

PROJECT
SEWAGE LAGOON WHALE COVE, NUNAVUT
TITLE
DETAIL PLAN TRUCK DISCHARGE

PROJ. NO.
OTT-201369A
SURVEY
exp
DATE
FEB 2012
DRAWING NO.
WC-8