




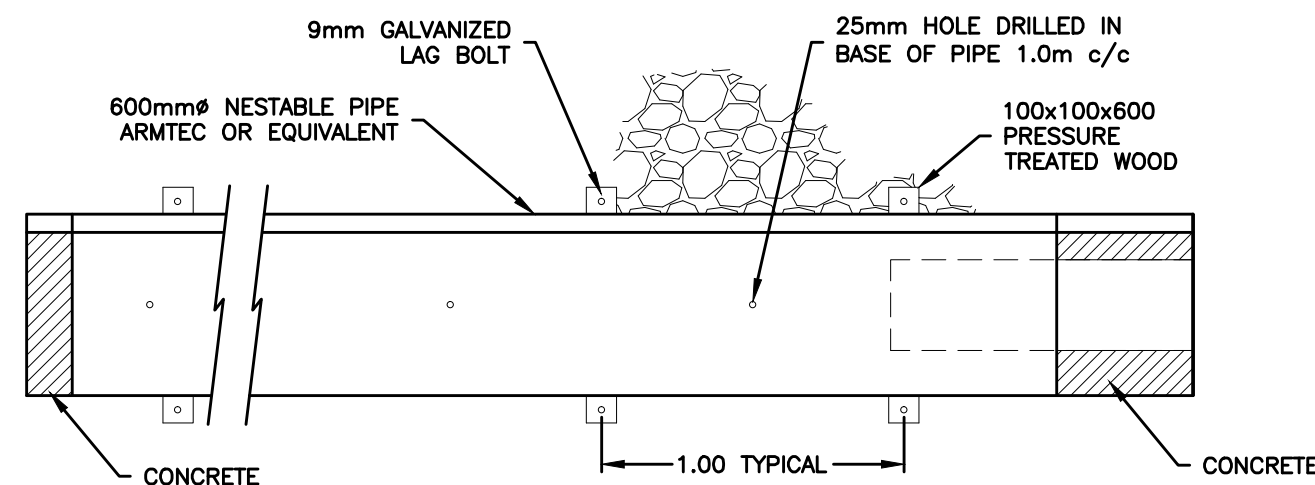


PLAN VIEW
1:25

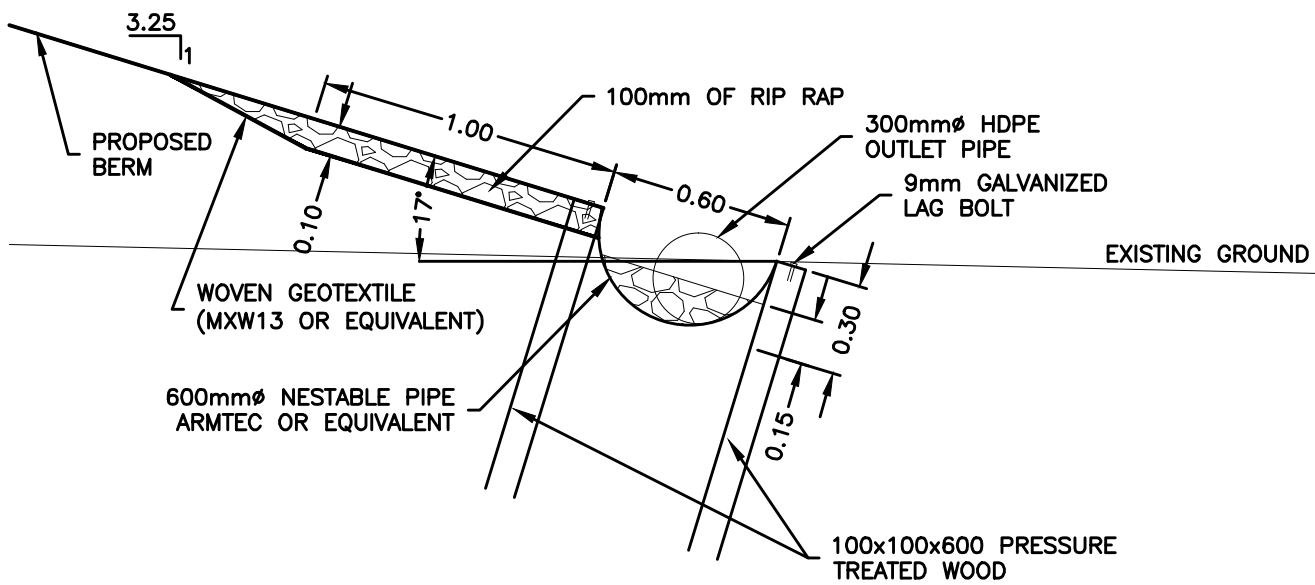

NESTABLE PIPE DETAIL END VIEW
1:25

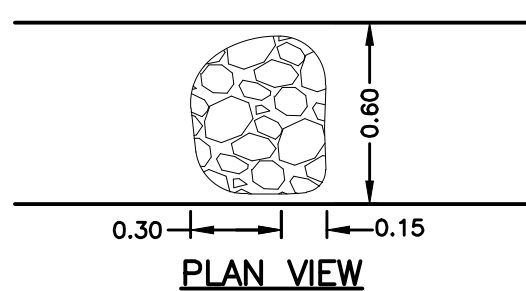


PLAN VIEW

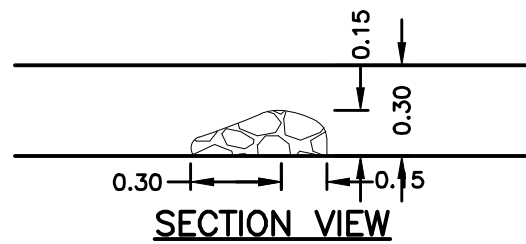


SECTION VIEW


ROCK FLOW CHECK DAM DETAIL
1:25

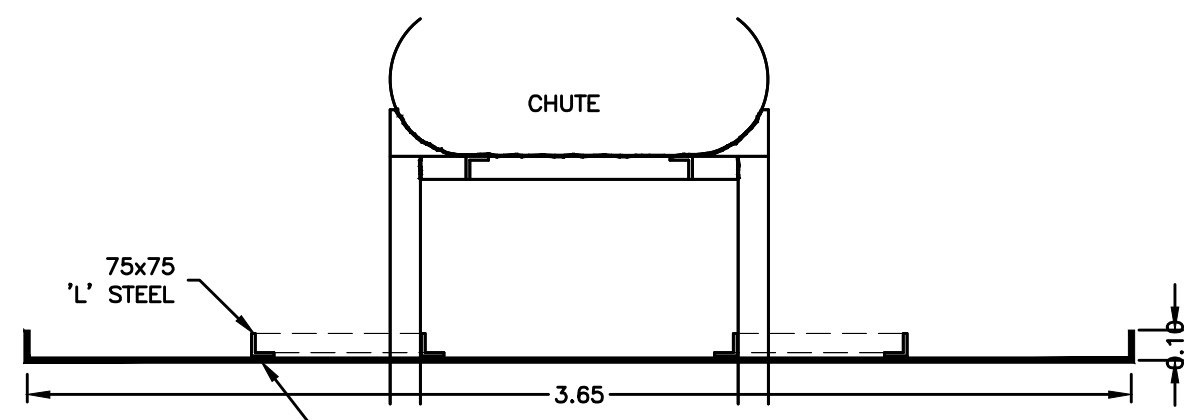


END VIEW
1:25

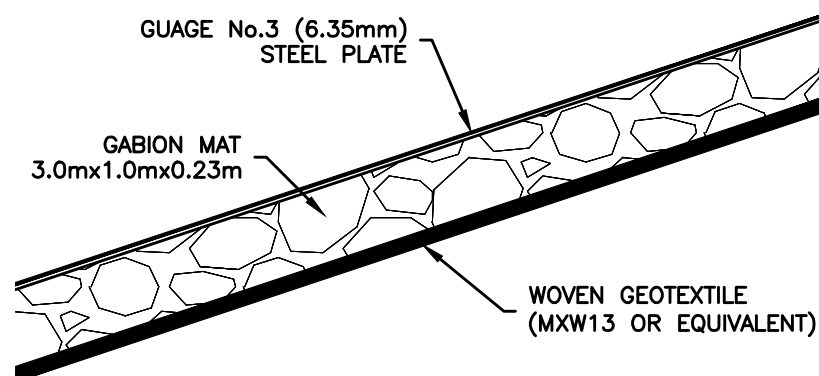


INSET

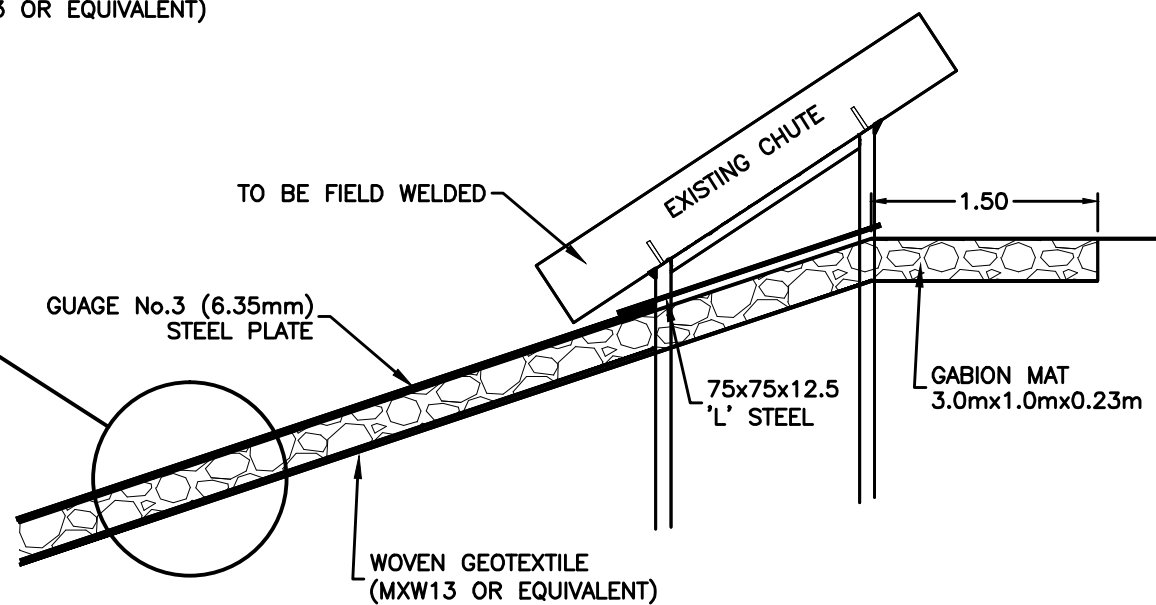


SECTION VIEW
1:50

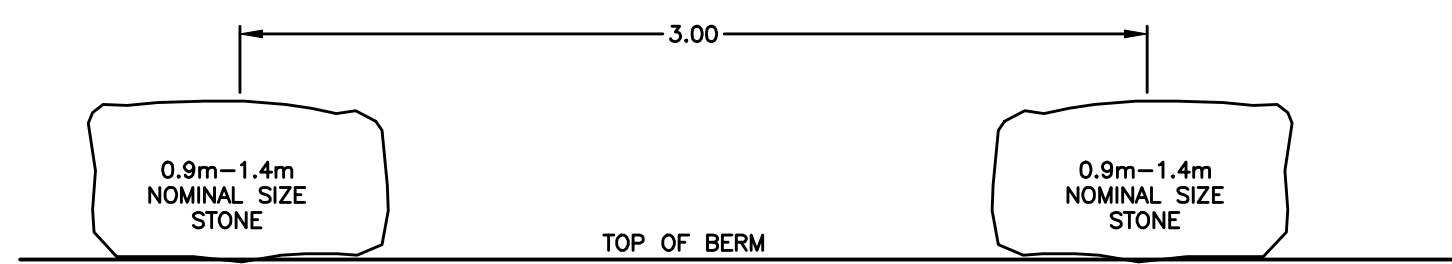


STONE BARRIER DETAIL SECTION VIEW
1:25

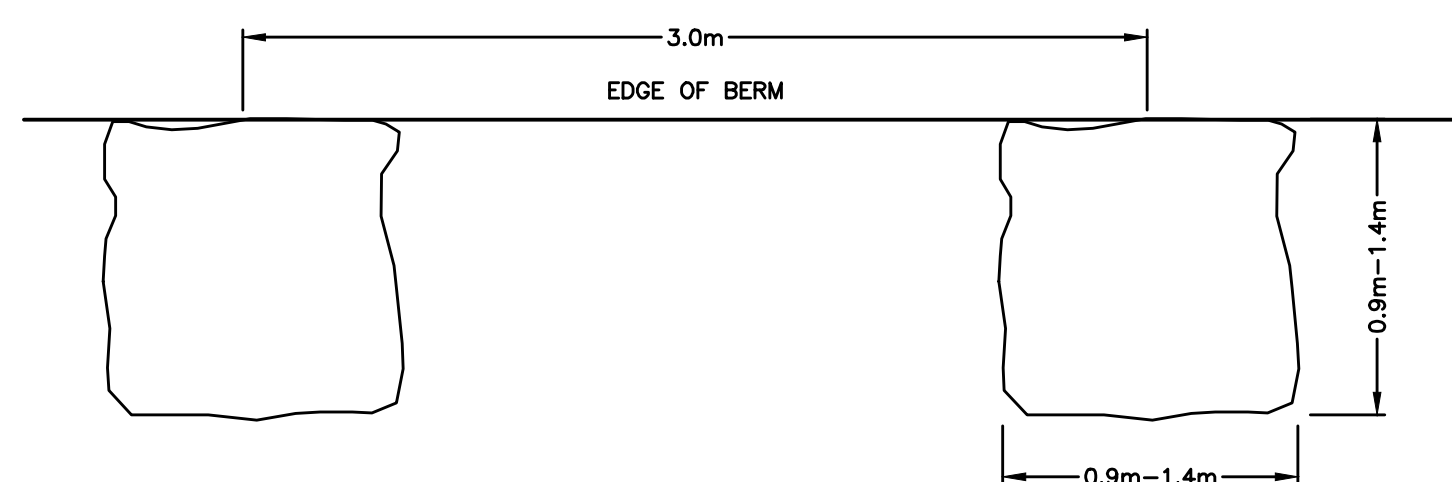


STONE BARRIER DETAIL PLAN VIEW
1:25

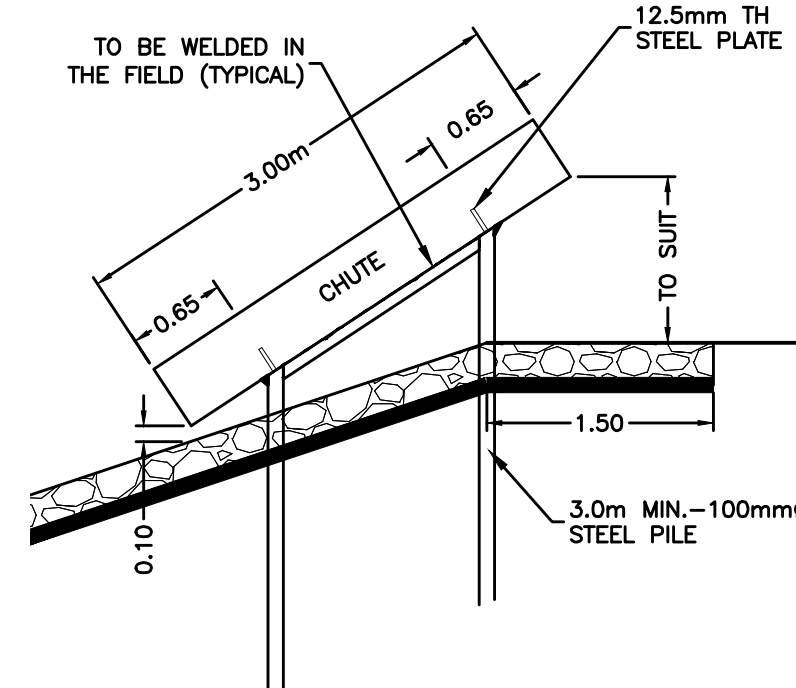


TRUCK DISCHARGE CHUTE - SECTION VIEW
1:50

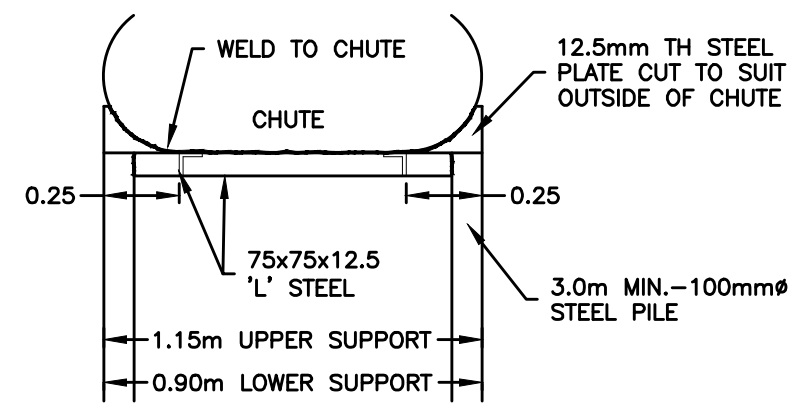


TRUCK DISCHARGE CHUTE END VIEW
1:25

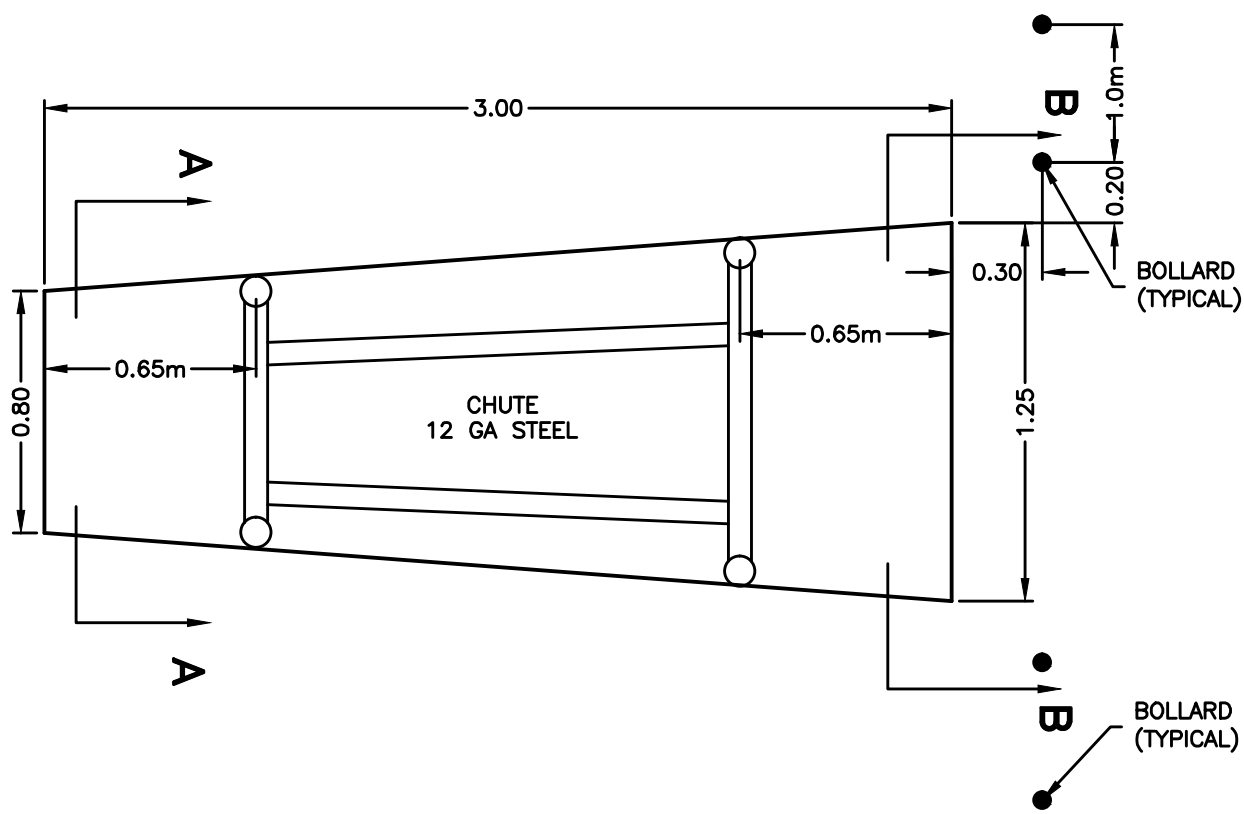


DISCHARGE CHUTE PLAN VIEW
1:25

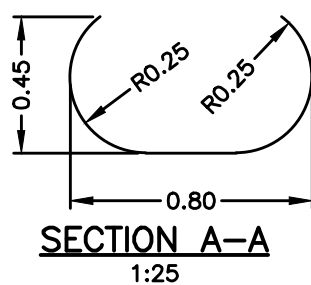


SECTION A-A
1:25

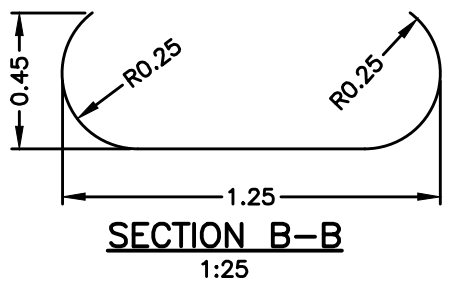


SECTION B-B
1:25

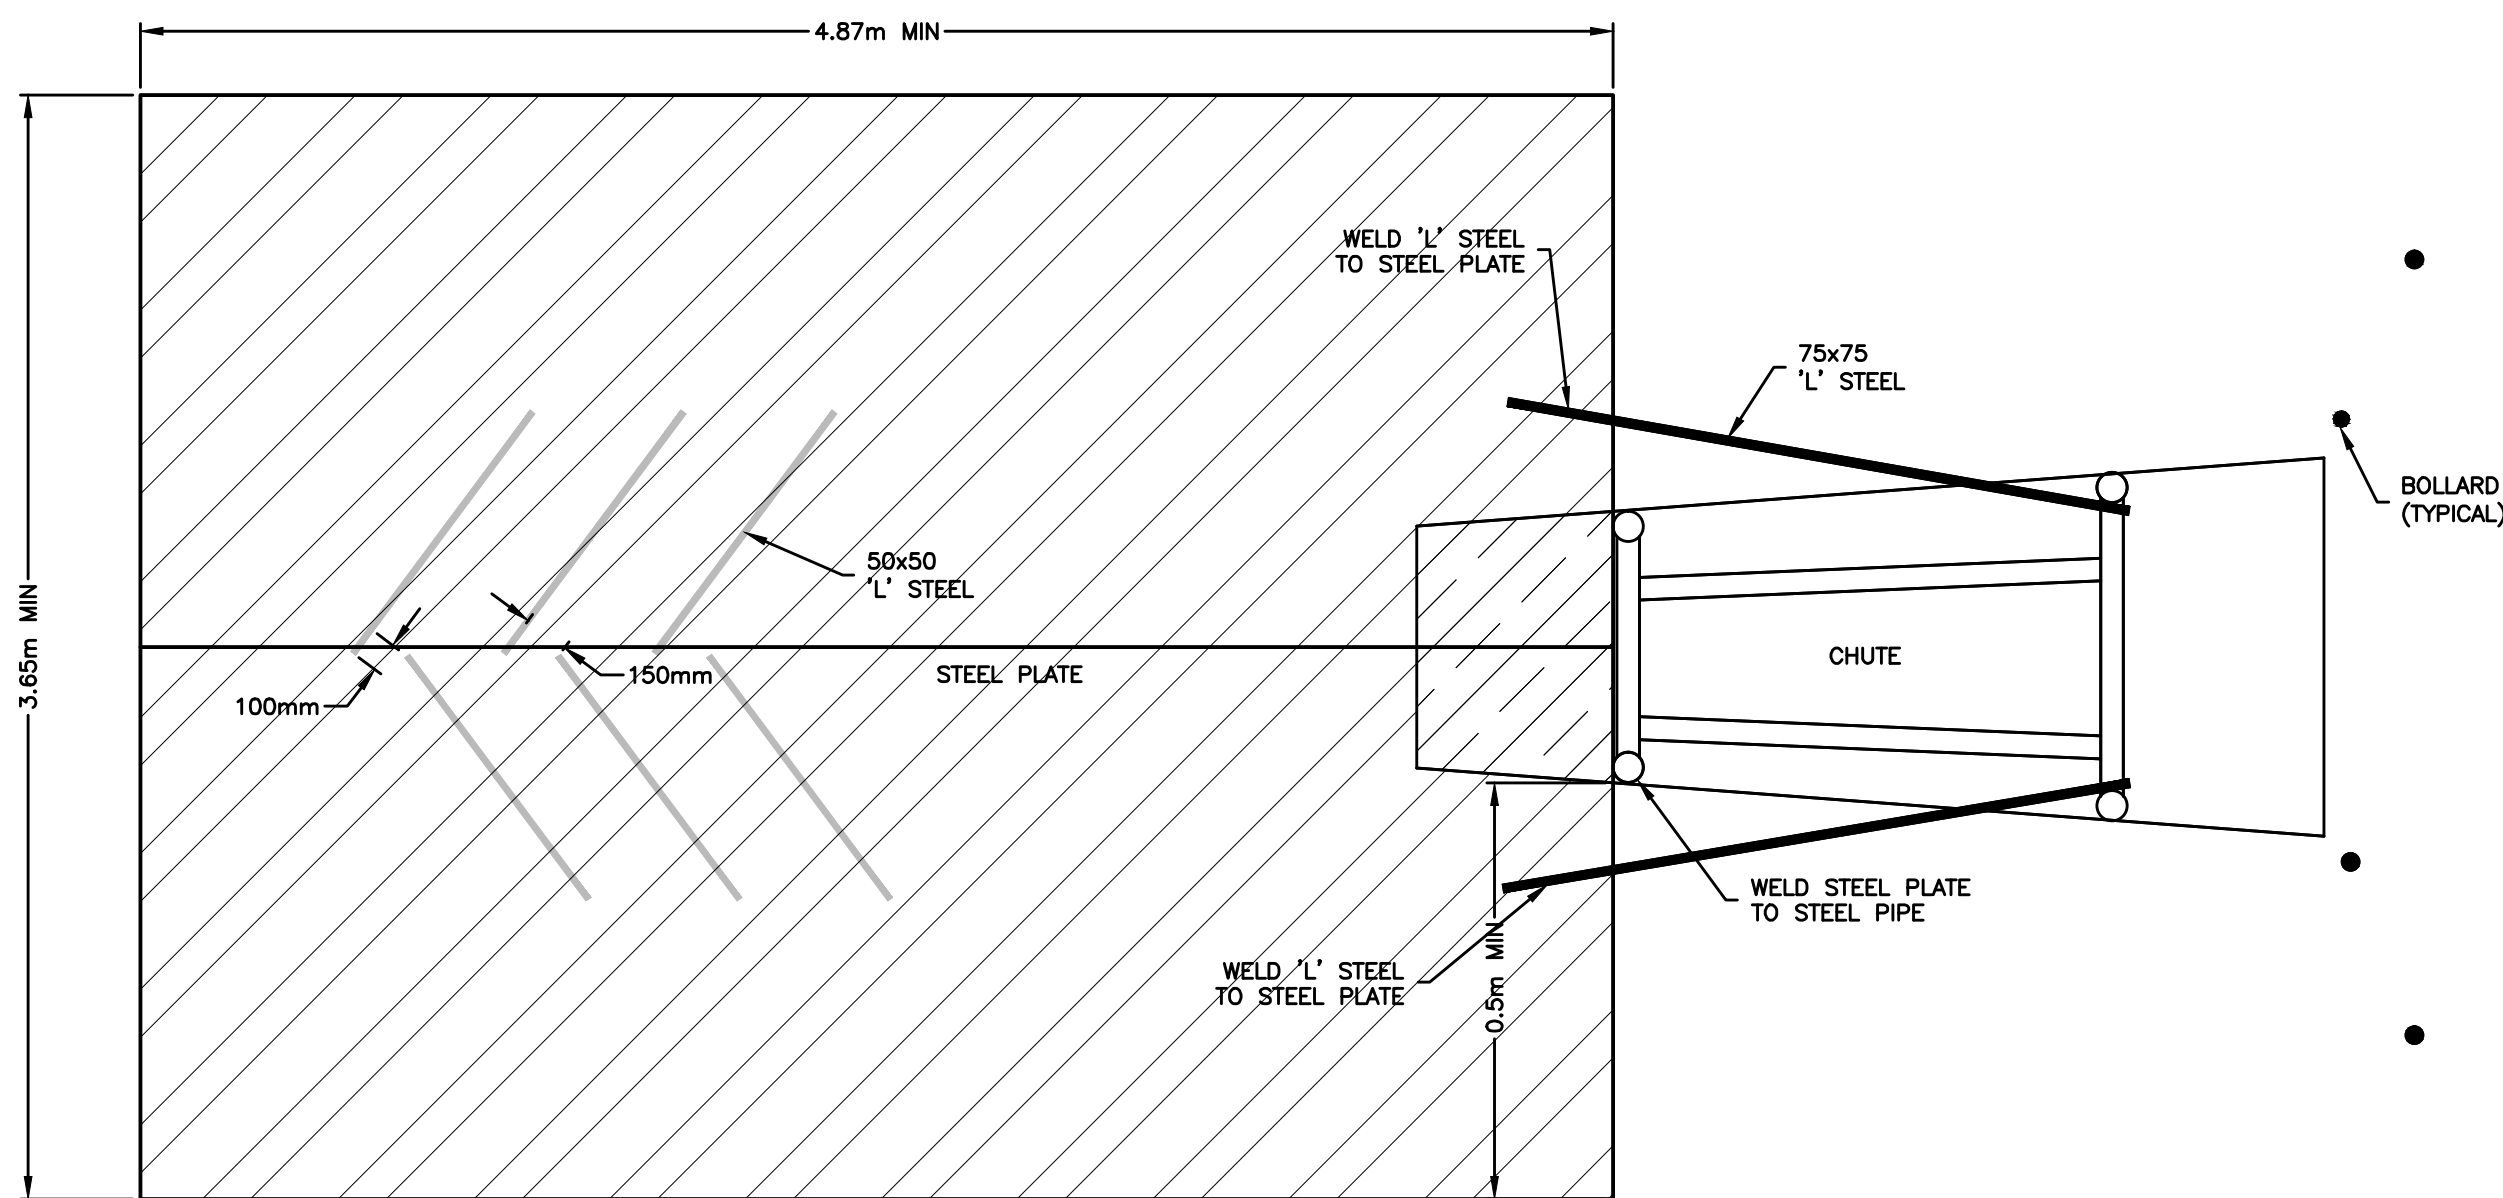


PLAN VIEW
1:25

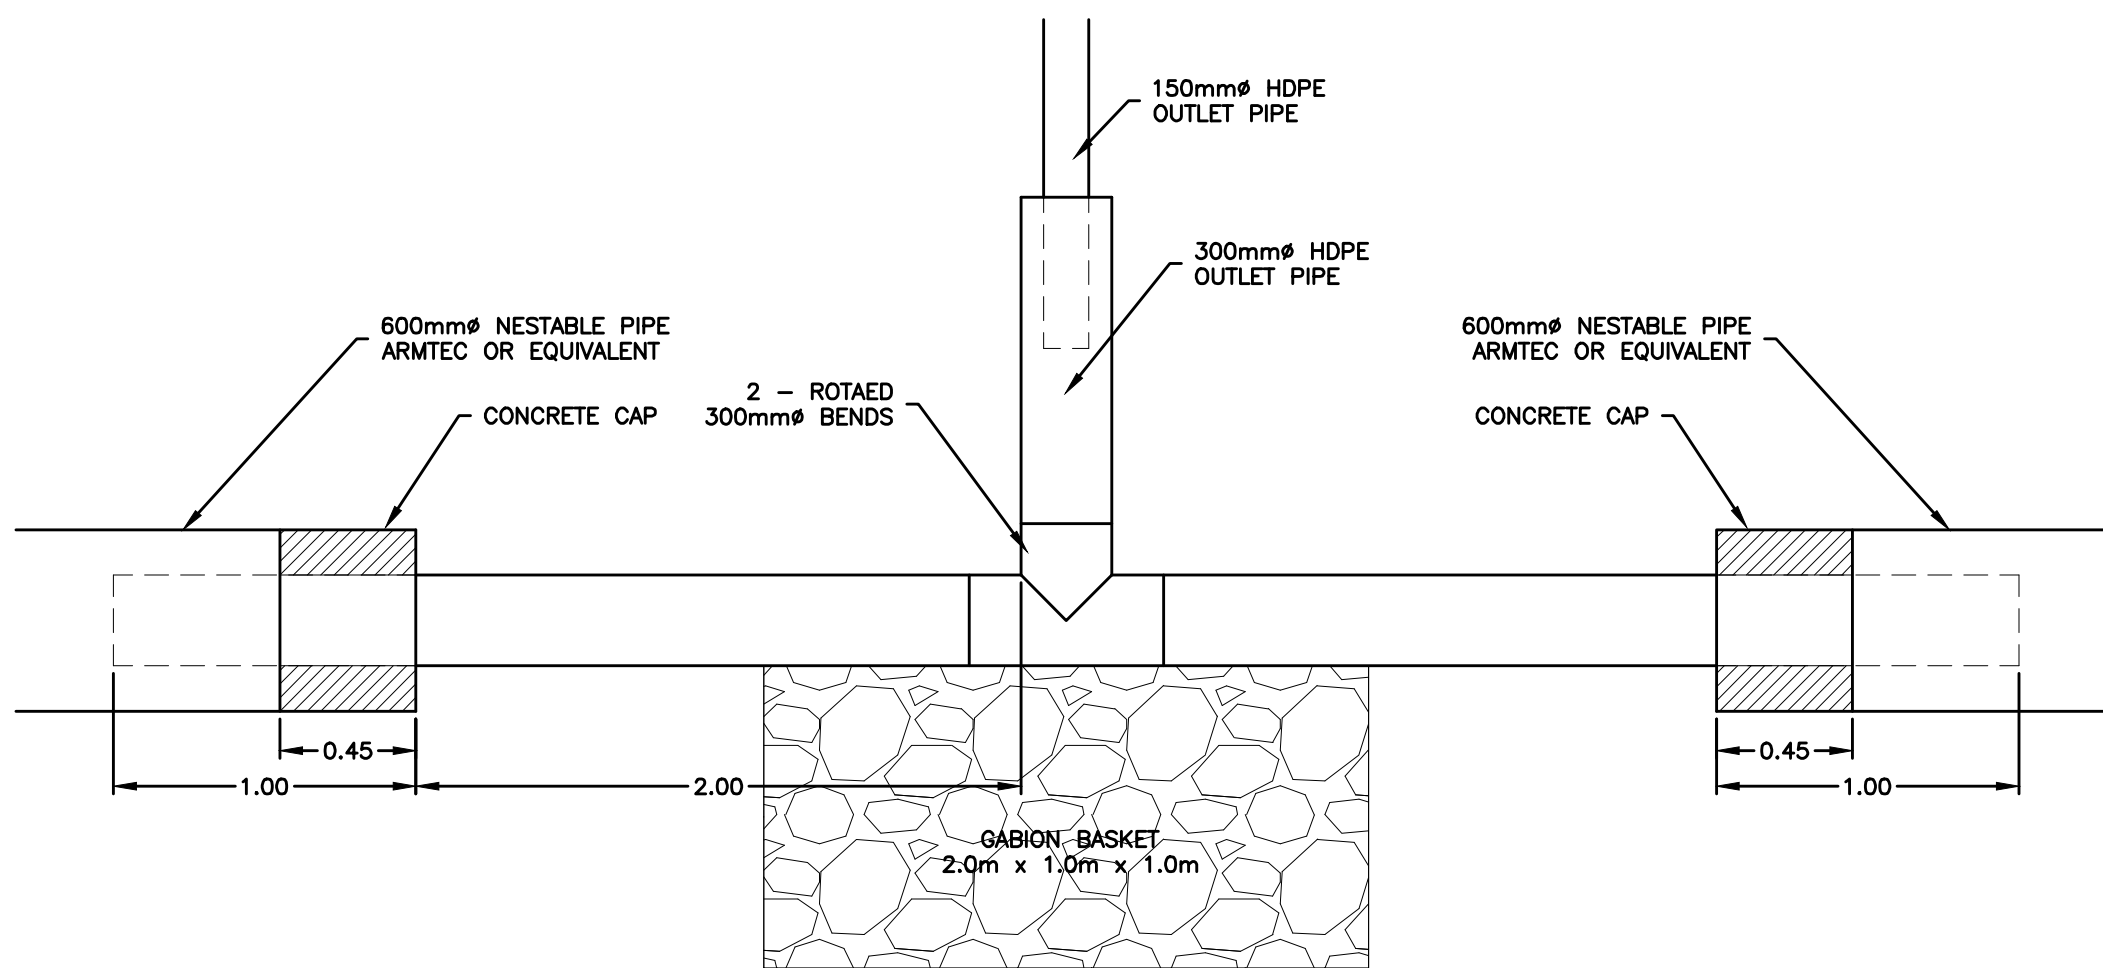

PLAN VIEW
1:25

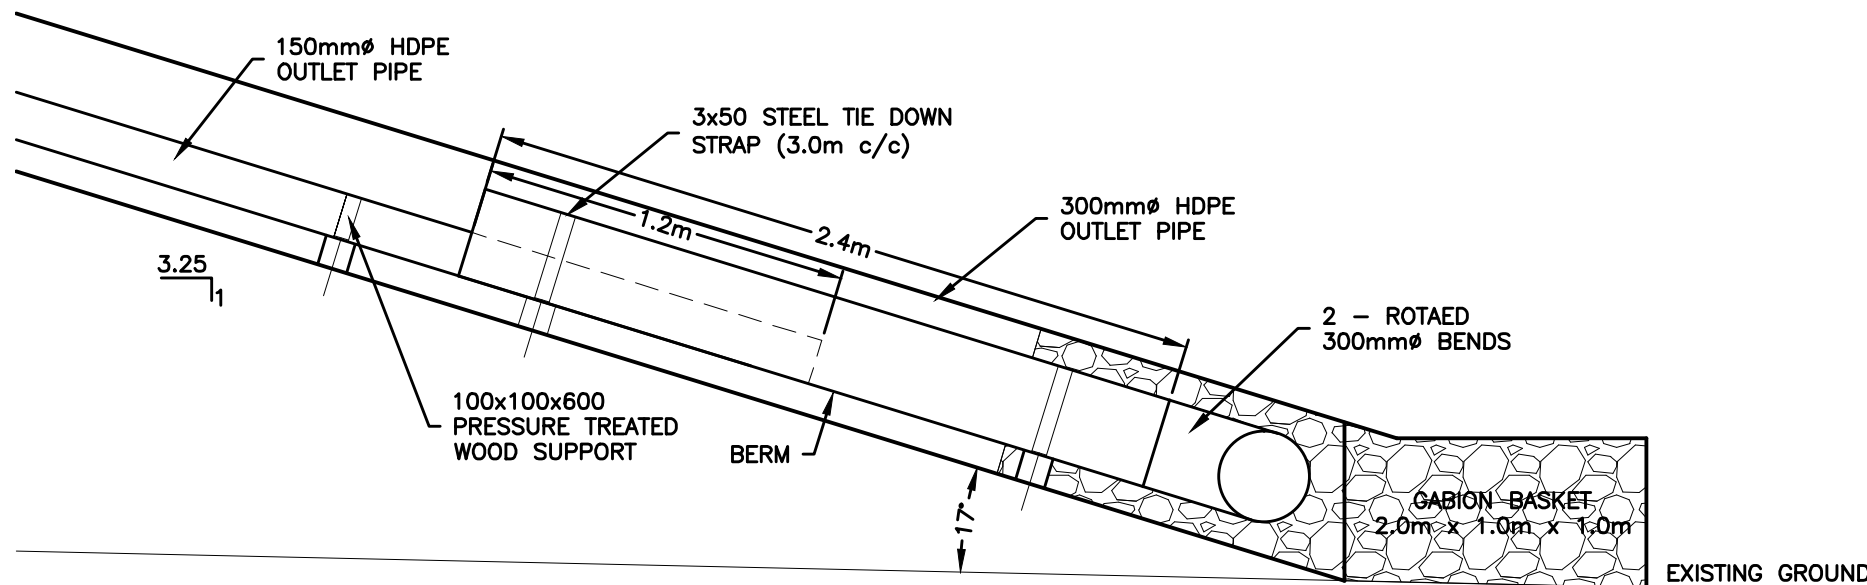

LAGOON DEWATERING OUTLET INFRASTRUCTURE SECTION VIEW
1:25

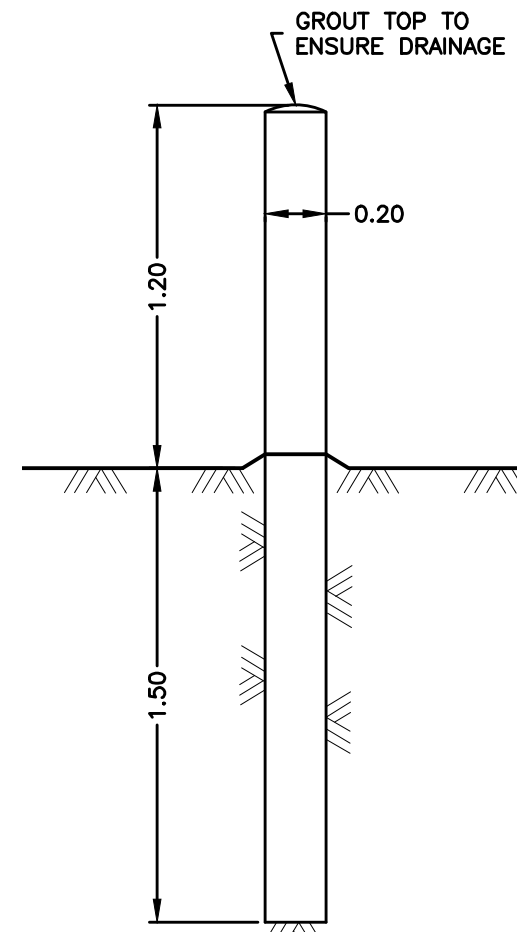

BOLLARD DETAIL
1:25

NOTES
THE POSITION OF ALL POLE LINES, CONDUITS, WATERMAINS, SEWERS AND OTHER UNDERGROUND AND OVERGROUND UTILITIES AND STRUCTURES IS NOT NECESSARILY SHOWN ON THE CONTRACT DRAWINGS, AND WHERE SHOWN, THE ACCURACY OF THE POSITION OF SUCH UTILITIES AND STRUCTURES IS NOT GUARANTEED. BEFORE STARTING WORK, DETERMINE THE EXACT LOCATION OF ALL SUCH UTILITIES AND STRUCTURES AND ASSUME ALL LIABILITY FOR DAMAGE TO THEM.

PRELIMINARY
NOT FOR CONSTRUCTION

NO.	REVISION DESCRIPTION	DATE	BY	APPD	NO.	REVISION DESCRIPTION	DATE	BY	APPD
					1	ISSUED FOR REVIEW	24/02/12	SAB	SLB

SCALE	DESIGNED BY	REVIEWED BY	CLIENT
			GOVERNMENT OF NUNAVUT DEPARTMENT OF COMMUNITY AND GOVERNMENT SERVICES

exp Services Inc.
1-877-888-1889 (T) 1-877-225-7337
3650 Supermarket Centre, Suite 100
Ottawa, ON K2B 8P8
Canada
www.exp.com
• BUILDINGS • EARTH & ENVIRONMENT • ENERGY •
• INDUSTRIAL • INFRASTRUCTURE • SUSTAINABILITY •

BASE PLAN	PROJECT
S.BUTLER	OTT-201369A
S.DOUGLAS	SURVEY
S.DOUGLAS	DATE
S.BUTLER	FEB 2012
S.BURDEN	DRAWING NO.
APPROVED	WC-8

PROJECT	DETAIL PLAN
SEWAGE LAGOON WHALE COVE, NUNAVUT	TRUCK DISCHARGE