

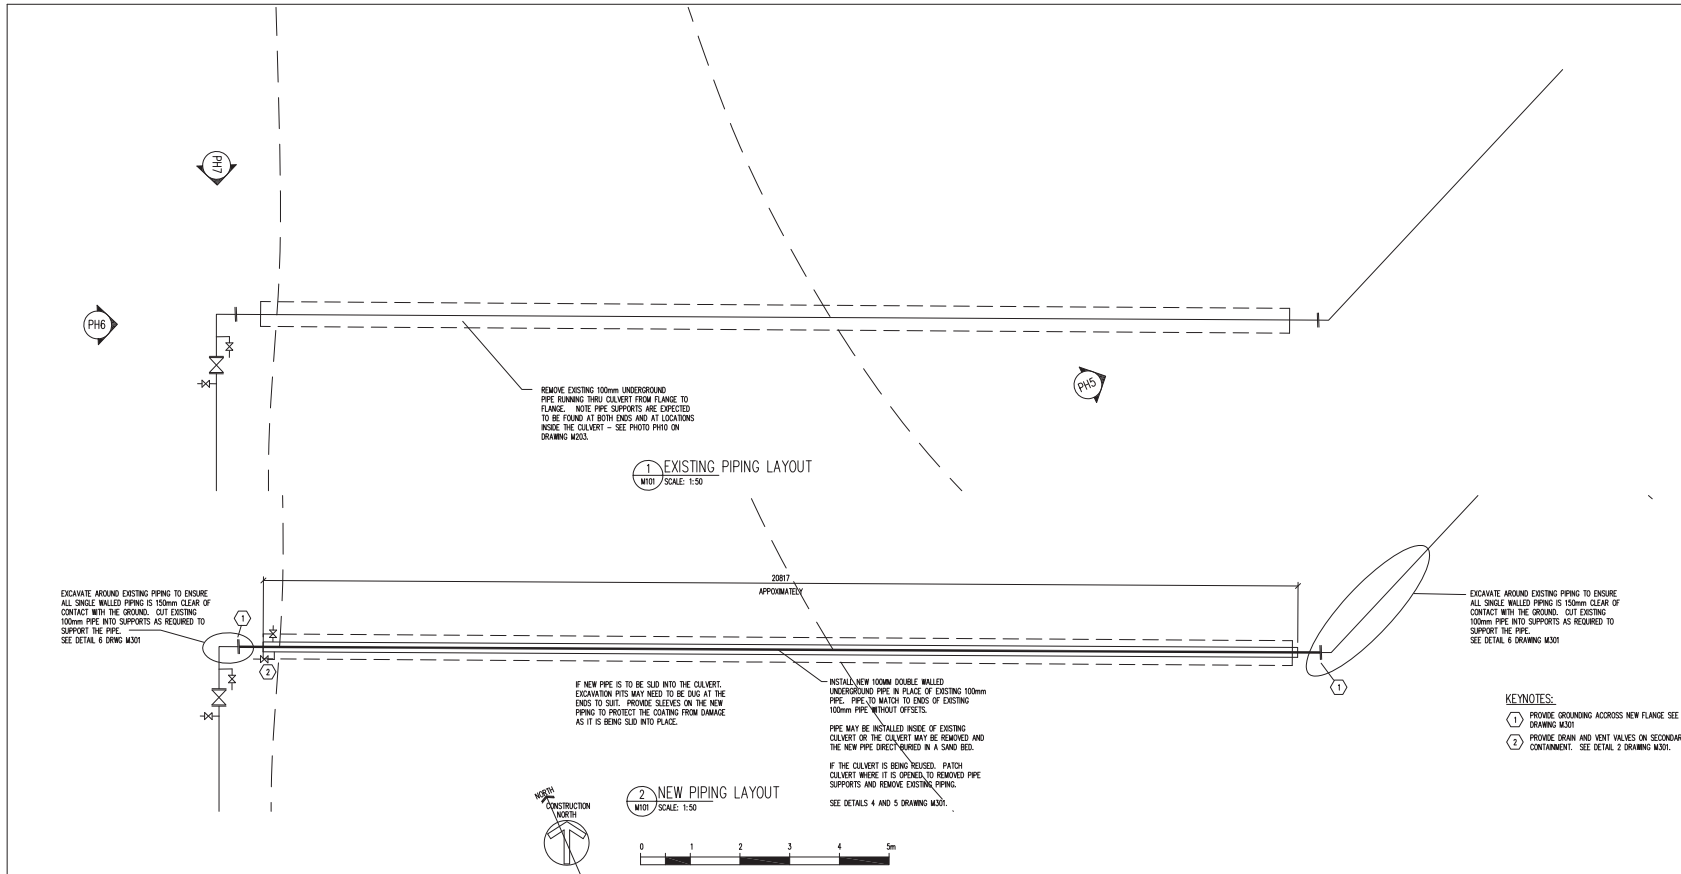


PHOTO PH5



PHOTO PH6



PHOTO PH7

Public Works and Government Services Canada
Travaux publics et Services gouvernementaux Canada

REAL PROPERTY SERVICES
Western Region
SERVICES IMMOBILIERS
Région de l'ouest

WILLIAMS ENGINEERING INC.

WE

PERMIT TO PRACTICE
NUNAVUT REGULATION, CANADA INC.
PERMIT NUMBER
P-646
NWT/NU Association of Professional Engineers and Geoscientists

DO NOT SCALE DRAWINGS		
8	ISSUED FOR CONSTRUCTION	2014-03-25
Revision/Revisions	Description/Description	Date/Date
Client/client	Environment Canada	

Project title/Titre du projet
PETROLEUM AND ALLIED PRODUCTS
STORAGE TANK SYSTEMS
PIPELINE UPGRADE
**EUREKA TANK FARM
NUNAVUT**

Approved by/Approuvé par
BFG

Designed by/Conçu par
BFG

Drawn by/Dessiné par
JK

PMSC Project Manager/Administrateur de Projets TPSC

PMSC Architectural and Engineering Resources Manager/
Ressources Architectural et de Directeur d'Ingénierie, TPSC

Client/client

Drawing title/Titre du dessin
PIPELINE SECTION C

Project No./No. du projet R.068557.001	Sheet/Feuille M202 OF 5	Revision 0
---	--------------------------------------	---------------