




LEGEND:

- Ⓢ BIOPILE SUMP
- INFERRED SURFACE DRAINAGE DIRECTION
- PROPOSED SHALLOW MONITORING WELL

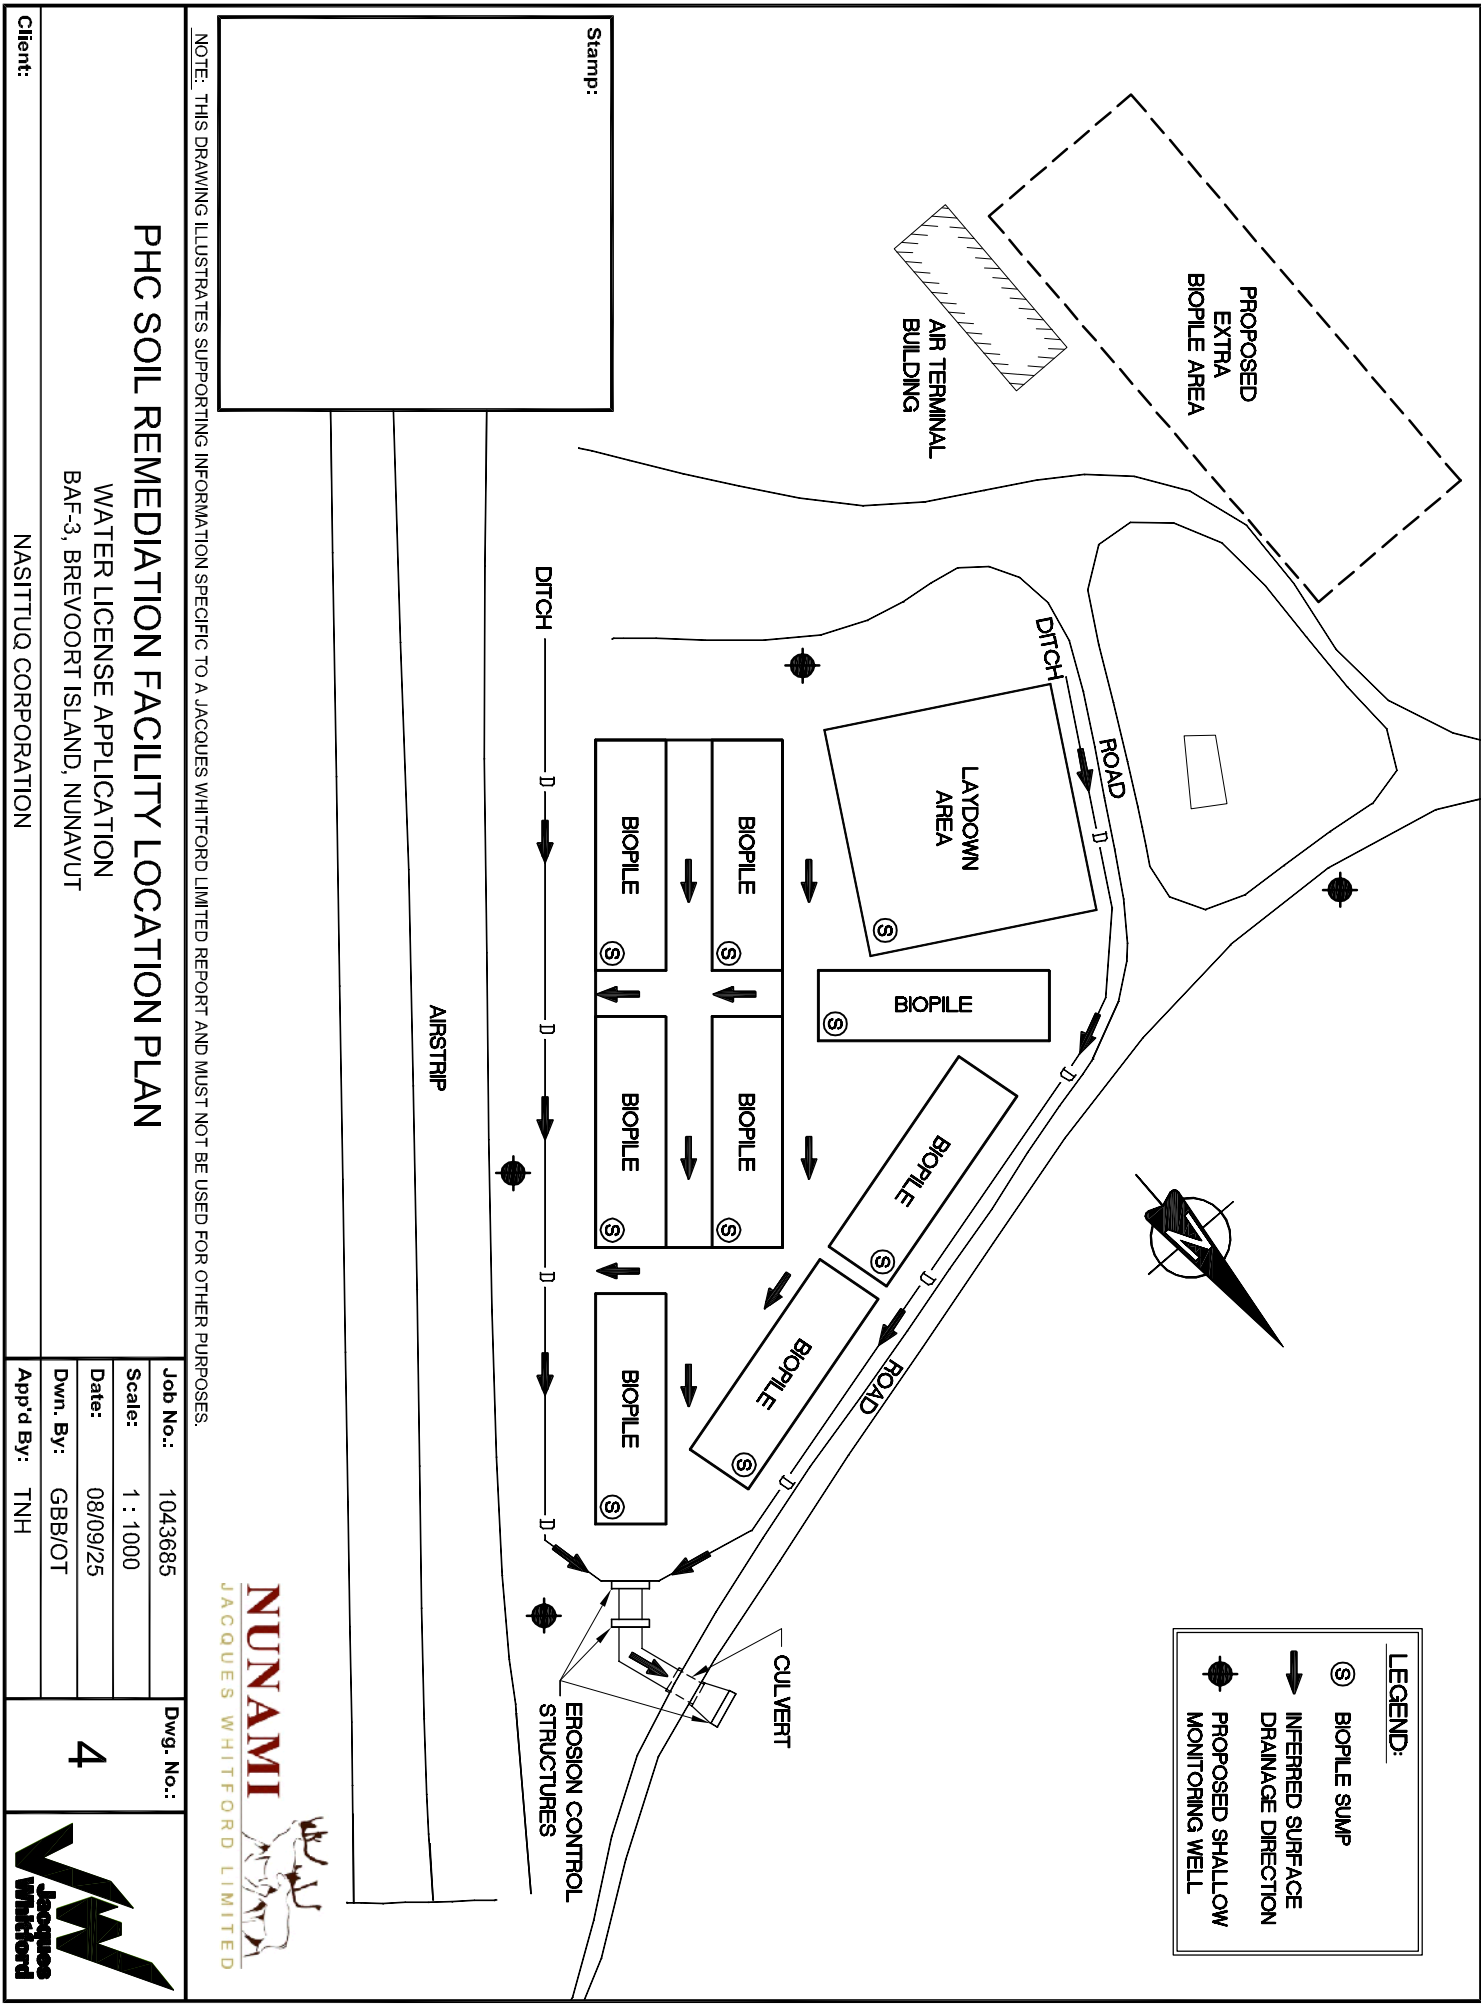

Stamp:

NOTE: THIS DRAWING ILLUSTRATES SUPPORTING INFORMATION SPECIFIC TO A JACQUES WHITFORD LIMITED REPORT AND MUST NOT BE USED FOR OTHER PURPOSES.

PHC SOIL REMEDIATION FACILITY LOCATION PLAN

WATER LICENSE APPLICATION
BAF-3, BREVOORT ISLAND, NUNAVUT

Client: NASITTUQ CORPORATION

Job No.:	1043685	Dwg. No.:	4
Scale:	1 : 1000		
Date:	08/09/25		
Dwn. By:	GBB/OT		
App'd By:	TNH		

Jacques Whitford