




T:\Autocad\Drawings\Project Drawings\2008\1043685\1043685-5.dwg PRINTED: Oct 03, 2008

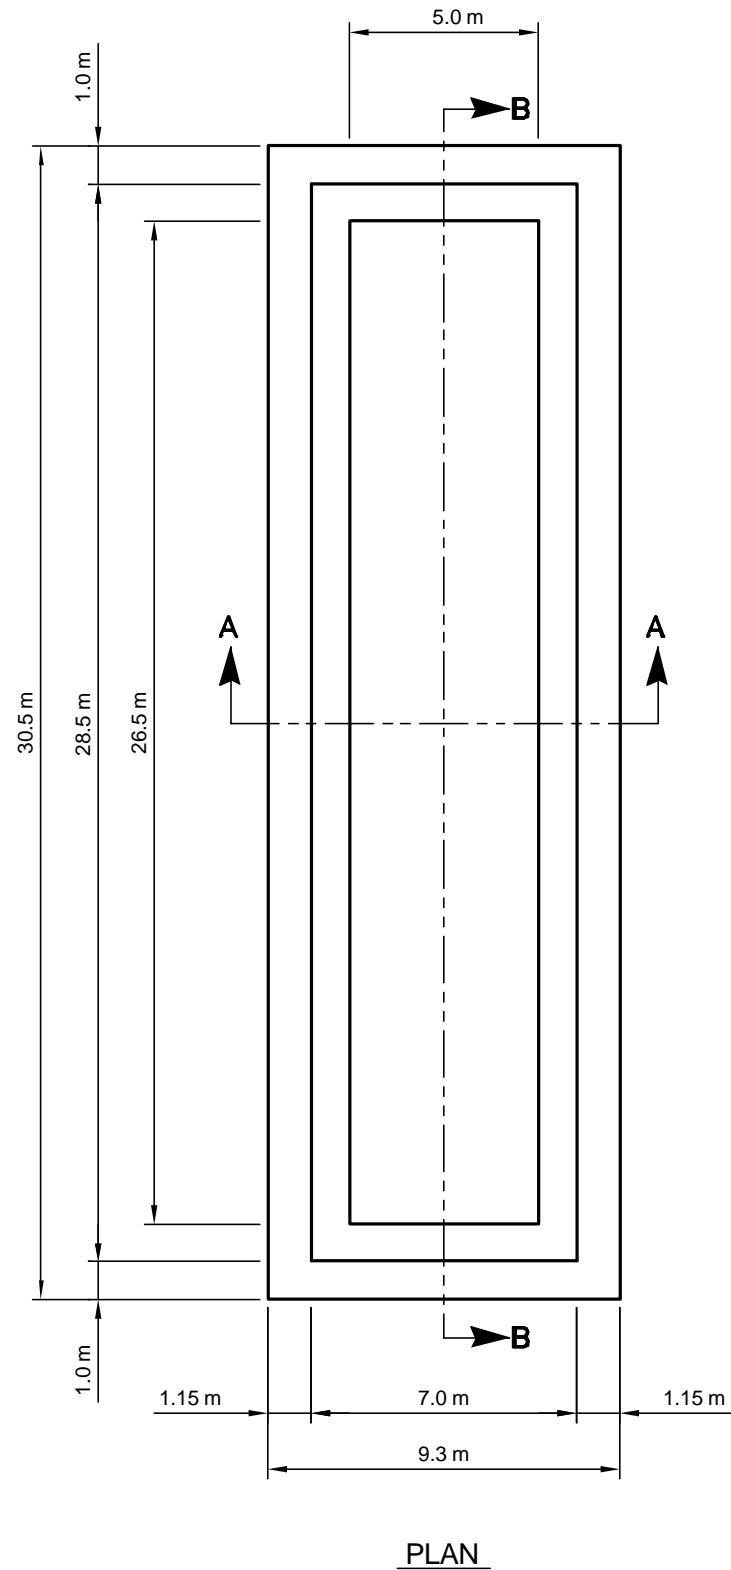

PLAN

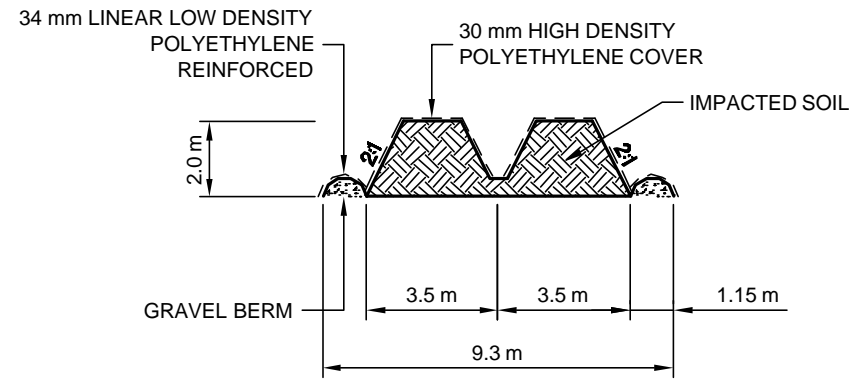

SECTION A-A

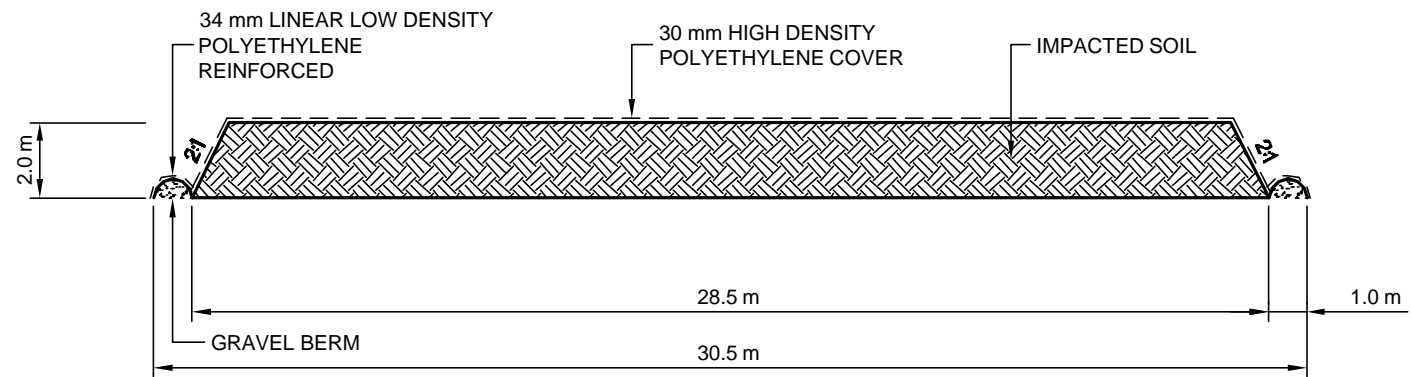

SECTION B-B

NOTE: THIS DRAWING ILLUSTRATES SUPPORTING INFORMATION SPECIFIC TO A JACQUES WHITFORD LIMITED REPORT AND MUST NOT BE USED FOR OTHER PURPOSES.

Reference: BAF3-NWS-ESG-2007-001 PLAN PROVIDED BY THE ENVIRONMENTAL SCIENCES GROUP, ROYAL MILITARY COLLEGE, KINGTON, ONTARIO	Job No.:	1043685	Client: NASITTUQ CORPORATION	WATER LICENSE APPLICATION	CROSS-SECTION VIEWS OF BIOPOILES	Dwg. No.: 5	 NUNAMI JACQUES WHITFORD LIMITED
	Scale:	1 : 200					
	Date:	08/09/25	Site Address BAF-3, BREVOORT ISLAND, NUNAVUT				
	Dwn. By:	GBB/OT					
	App'd By:	TNH					