


SK-101

BAF-3

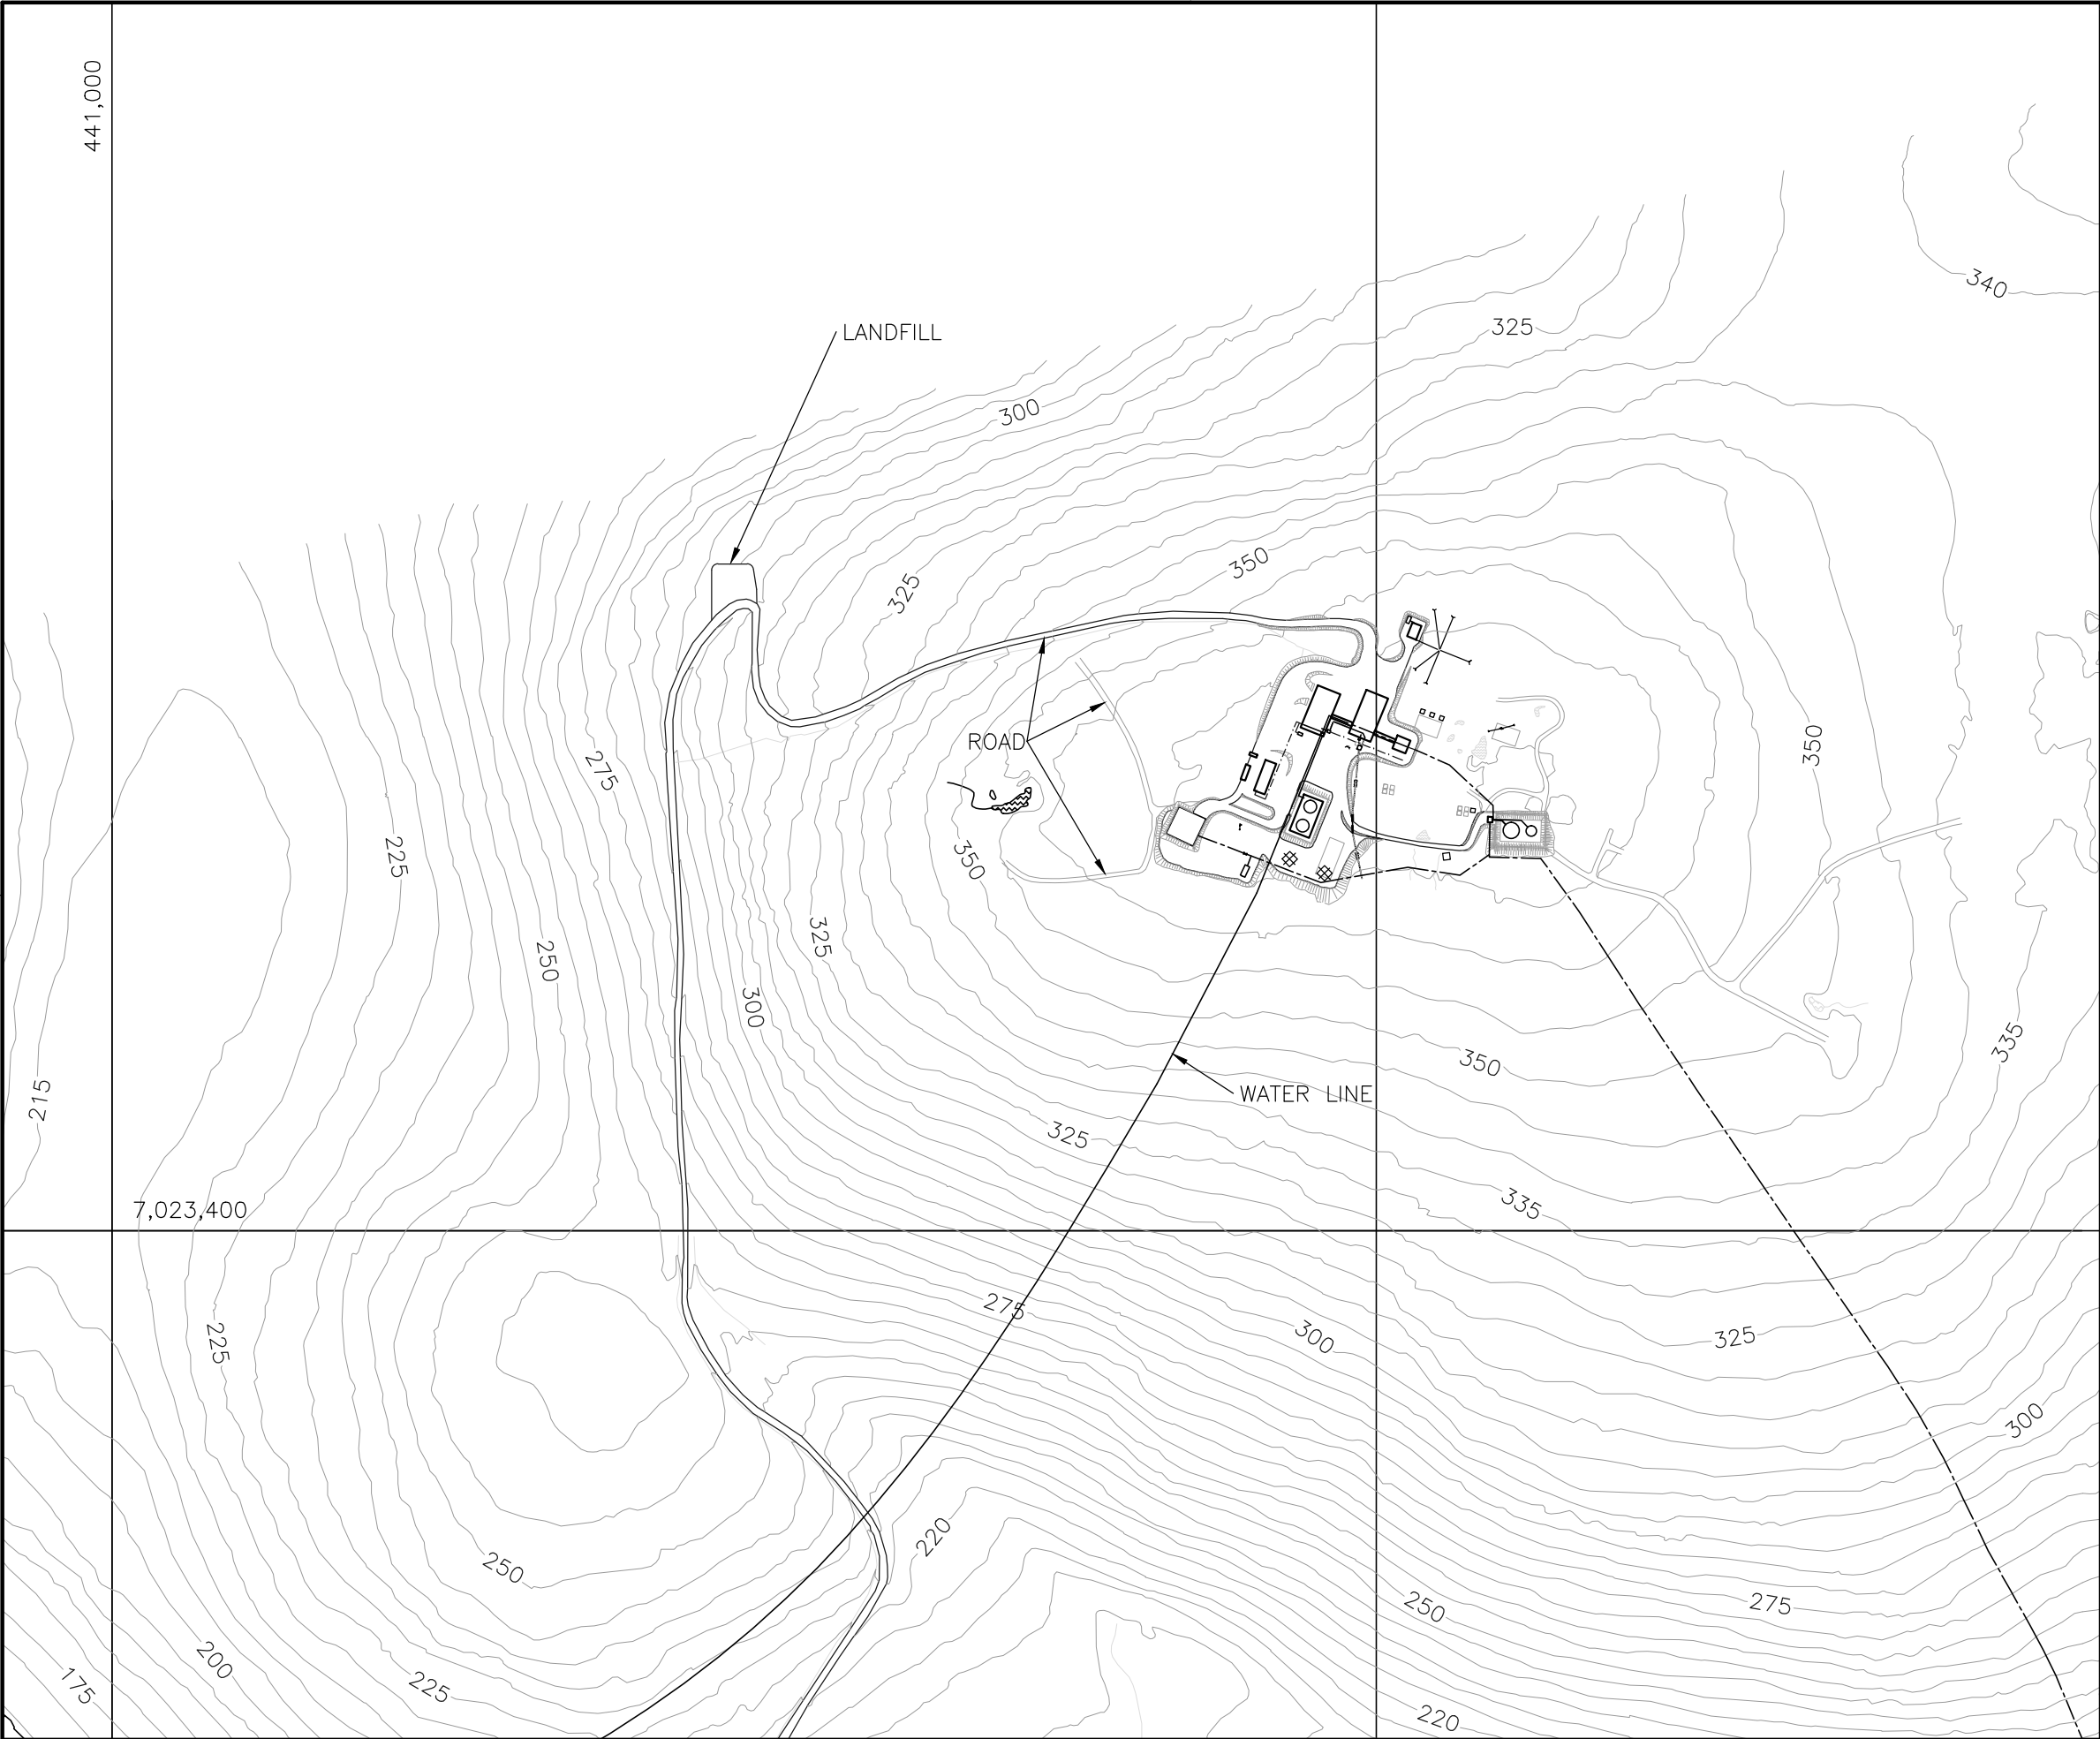




National
Défense

Défense
nationale

NORTH WARNING SYSTEM OFFICE
Bureau du système d'alerte du Nord

LOCATION

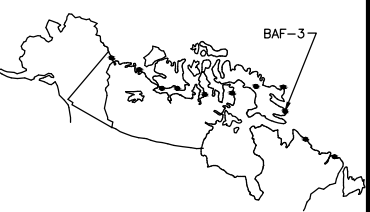

BAF-3



100-170 LAURIER AVE. WEST
OTTAWA, ONTARIO K1P 5V5
TEL.: (613) 234-9033
FAX: (613) 234-9888

NOTES:
1. NASITTUQ HAS CARE CUSTODY OF ENTIRE PARCEL.
2. WIND DATA IS NOT AVAILABLE FOR PREPARATION OF WIND ROSE. PREVAILING WINDS ARE EXPECTED TO BE FROM THE NORTH.
3. CONTOURS ARE IN FEET
4. RUNWAY LIGHTS ARE REMOVED. AIRSTRIP IS USED ONLY IN THE SUMMER AND ONLY IN DAY.

LEGEND:
 WATER
 WATER LINE
 POL LINE
 GRAVEL ROADWAY

REDUCED DRAWING FOR INFORMATION ONLY
SCALE IS REPRESENTATIVE OF FULL SIZE DRAWING.

1	07 MAR 11	RELEASE FOR NUNAVUT W.B.	J.G.	
No.	DATE	REVISION	REVISION	DRN. APPR.

0 10 20 30 40 50meters
1:500

SCALE - ÉCHELLE
1:500

PROJECT - PROJET
LONG RANGE RADAR SITE
BAF-3

BREVOORT
TRADE - MÉTIER
SITING
DATE
07 MAR 11
SUBJECT - SUJET
TOPOGRAPHIC MAP

PRODUCTION	CONCURRENCE - ASSENTIMENT
DESIGNED ÉTUDIÉ DRAWN DESSINÉ J.G.	FIRE MARSHAL PRÉVOT DU SERVICE DES INCENDIES
CHECKED VÉRIFIÉ COORDINATION B.T.	NWSO ENGINEERING OFFICER OFFICIER DU GÉNIE BSAN NWSO FACILITIES ENGINEER GÉNIE DES INSTALLATIONS BSAN

DWG. NO. - DESSIN NO.
SK-101

Canada