


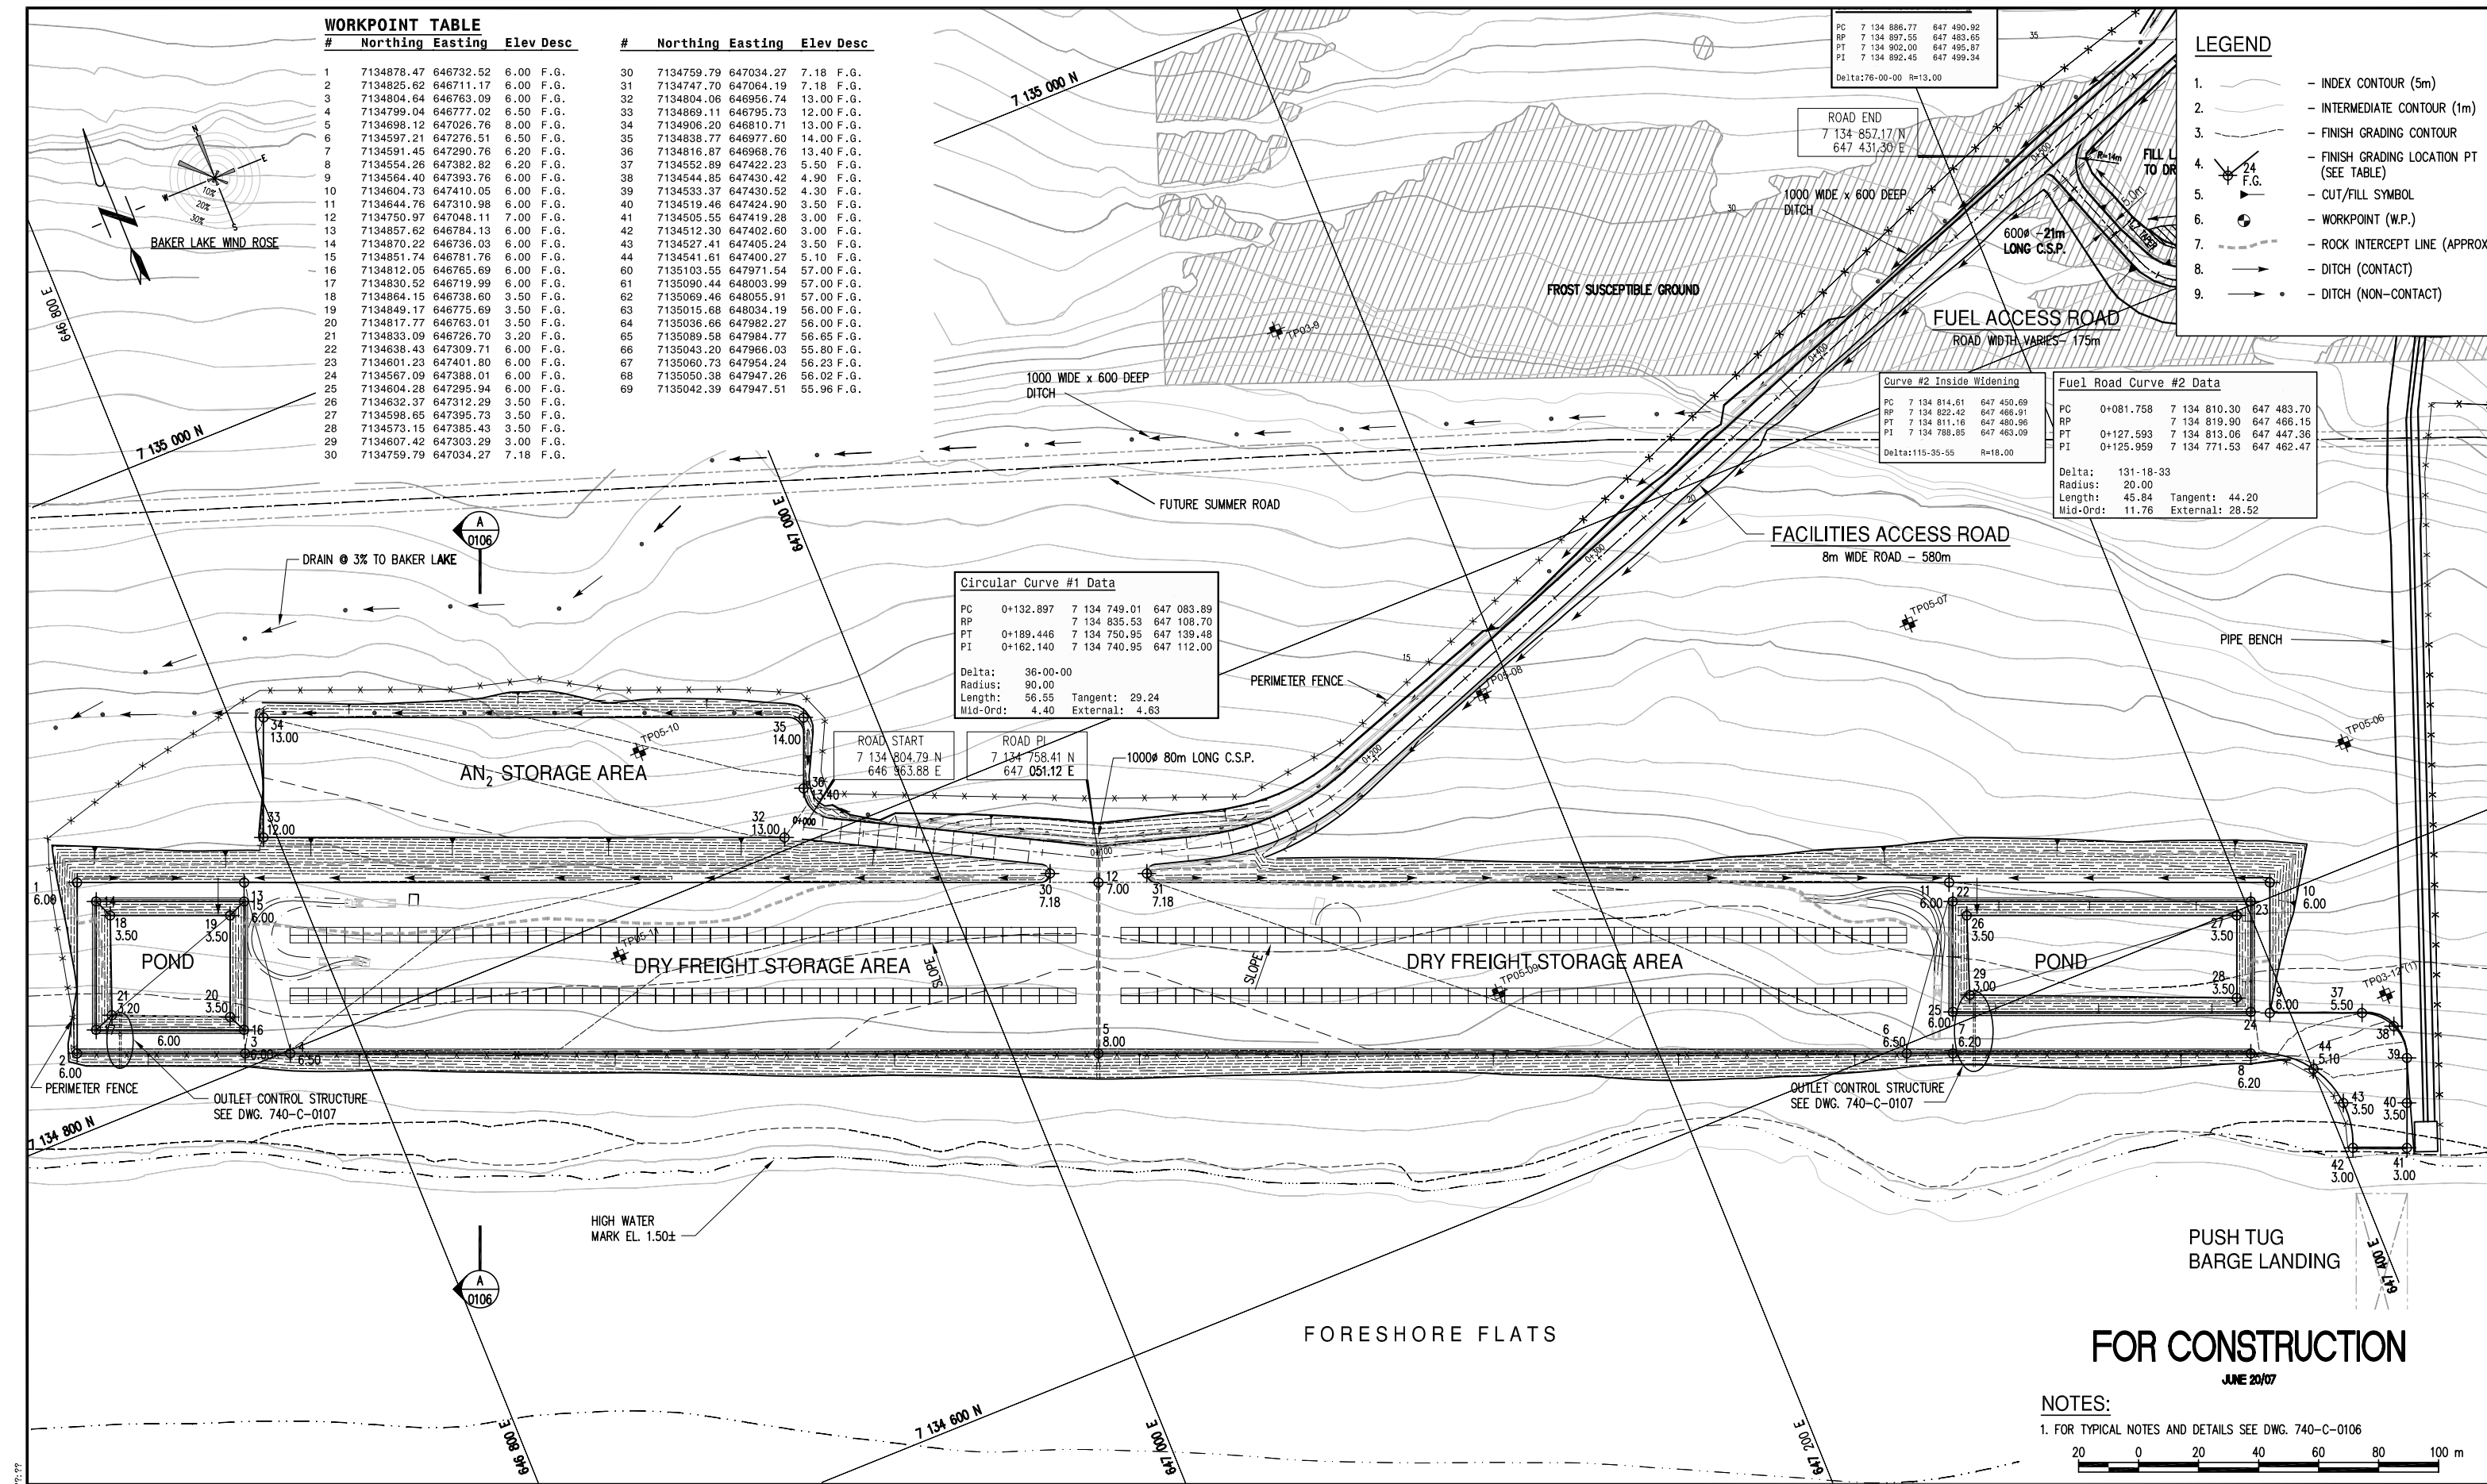

WORKPOINT TABLE									
#	Northing	Easting	Elev	Desc	#	Northing	Easting	Elev	Desc
1	7134878.47	646732.52	6.00	F.G.	30	7134759.79	647034.27	7.18	F.G.
2	7134825.62	646711.17	6.00	F.G.	31	7134747.70	647064.19	7.18	F.G.
3	7134804.64	646763.09	6.00	F.G.	32	7134804.06	646956.74	13.00	F.G.
4	7134799.04	646777.02	6.50	F.G.	33	7134869.11	646795.73	12.00	F.G.
5	7134698.12	647026.76	8.00	F.G.	34	7134906.20	646810.71	13.00	F.G.
6	7134597.21	647276.51	6.50	F.G.	35	7134838.77	646977.60	14.00	F.G.
7	7134591.45	647290.76	6.20	F.G.	36	7134816.87	646968.76	13.40	F.G.
8	7134554.26	647382.82	6.20	F.G.	37	7134552.89	647422.23	5.50	F.G.
9	7134564.40	647393.76	6.00	F.G.	38	7134544.85	647430.42	4.90	F.G.
10	7134604.73	647410.05	6.00	F.G.	39	7134533.37	647430.52	4.30	F.G.
11	7134644.76	647310.98	6.00	F.G.	40	7134519.46	647424.90	3.50	F.G.
12	7134750.97	647048.11	7.00	F.G.	41	7134505.55	647419.28	3.00	F.G.
13	7134857.62	646784.13	6.00	F.G.	42	7134512.30	647402.60	3.00	F.G.
14	7134870.22	646736.03	6.00	F.G.	43	7134527.41	647405.24	3.50	F.G.
15	7134851.74	646781.76	6.00	F.G.	44	7134541.61	647400.27	5.10	F.G.
16	7134812.05	646765.69	6.00	F.G.	60	7135103.55	647971.54	57.00	F.G.
17	7134830.52	646719.99	6.00	F.G.	61	7135090.44	648003.99	57.00	F.G.
18	7134864.15	646738.60	3.50	F.G.	62	7135069.46	648055.91	57.00	F.G.
19	7134849.17	646775.69	3.50	F.G.	63	7135015.68	648034.19	56.00	F.G.
20	7134817.77	646763.01	3.50	F.G.	64	7135036.66	647982.27	56.00	F.G.
21	7134833.09	646726.70	3.20	F.G.	65	7135089.58	647984.77	56.65	F.G.
22	7134638.43	647309.71	6.00	F.G.	66	7135043.20	647966.03	55.80	F.G.
23	7134601.23	647401.80	6.00	F.G.	67	7135060.73	647954.24	56.23	F.G.
24	7134567.09	647388.01	6.00	F.G.	68	7135050.38	647947.26	56.02	F.G.
25	7134604.28	647295.94	6.00	F.G.	69	7135042.39	647947.51	55.96	F.G.
26	7134632.37	647312.29	3.50	F.G.					
27	7134598.65	647395.73	3.50	F.G.					
28	7134573.15	647385.43	3.50	F.G.					
29	7134607.42	647303.29	3.00	F.G.					
30	7134759.79	647034.27	7.18	F.G.					

- LEGEND
1.

INDEX CONTOUR (5m)
2.

INTERMEDIATE CONTOUR (1m)
3.

FINISH GRADING CONTOUR
4.

FINISH GRADING LOCATION PT (SEE TABLE)
5.

CUT/FILL SYMBOL
6.

WORKPOINT (W.P.)
7.

ROCK INTERCEPT LINE (APPROX)
8.

DITCH (CONTACT)
9.

DITCH (NON-CONTACT)

PC 7 134 886.77 647 480.92
RP 7 134 897.55 647 483.65
PT 7 134 902.00 647 485.87
PI 7 134 892.45 647 499.34
Delta:76-00-00 R=13.00

ROAD END
7 134 852.17 N
647 431.30 E

Curve #2 Inside Widening
PC 7 134 814.61 647 450.69
RP 7 134 822.42 647 466.91
PT 7 134 811.16 647 480.96
PI 7 134 788.85 647 463.08
Delta:115-35-55 R=18.00

Fuel Road Curve #2 Data
PC 0+081.758 7 134 810.30 647 483.70
RP 7 134 819.90 647 466.15
PT 0+127.593 7 134 813.06 647 447.36
PI 0+125.959 7 134 771.53 647 462.47
Delta: 131-18-33
Radius: 20.00
Length: 45.84 Tangent: 44.20
Mid-Ord: 11.76 External: 28.52

Circular Curve #1 Data
PC 0+132.897 7 134 749.01 647 083.89
RP 7 134 835.53 647 108.70
PT 0+189.446 7 134 750.95 647 139.48
PI 0+162.140 7 134 740.95 647 112.00
Delta: 36-00-00
Radius: 90.00
Length: 56.55 Tangent: 29.24
Mid-Ord: 4.40 External: 4.63

ROAD START
7 134 804.79 N
646 863.88 E

ROAD PI
7 134 758.41 N
647 051.12 E

THIS DRAWING HAS NOT BEEN PUBLISHED BUT RATHER HAS BEEN PREPARED BY HATCH FOR USE BY THE CLIENT NAMED IN THE TITLE BLOCK SOLELY IN RESPECT OF THE CONSTRUCTION, OPERATION AND MAINTENANCE OF THE FACILITY NAMED IN THE TITLE BLOCK AND SHALL NOT BE USED FOR ANY OTHER PURPOSE OR FURNISHED TO ANY OTHER PARTY WITHOUT THE EXPRESS CONSENT OF HATCH

740-C-0107

BAKER LAKE SITE FACILITIES-TYP SECT. & DET.-SHT 2

740-C-0106

BAKER LAKE SITE FACILITIES-TYP SECT. & DET.-SHT 1

740-C-0105

BAKER LAKE SITE FACILITIES-ROAD PROFILES AND SECTION

740-C-0102

BAKER LAKE SITE FACILITIES-FINISH GRADING-SHT 2 OF 2

DWG. NO.

REFERENCE DRAWINGS

PROJECT

PROCESS

MECH.

STRUCT.

PIPING

SERVICES

ELECT.

INSTR.

00

FOR CONSTRUCTION

DLN 07/06/20

BR

DN

0A

FOR APPROVAL

DLN 07/06/05

BR

DN

NO

DESCRIPTION

BY

DATE

ISSUE

DESCRIPTION

BY

DATE

SECTION:

CIVIL

SCALE:

1:1000

DATE

DESIGN. BY:

D.L.N.

JUNE 07

DRAWN BY:

D.L.N.

MAR. 07

CHECK. BY:

A.H.

JUNE 07

APP. BY:

B.R.

JUNE 07

AEM

AGNICO-EAGLE MINES LIMITED

HATCH

TITLE

MEADOWBANK GOLD PROJECT

BAKER LAKE SITE FACILITIES

FINISH GRADING - SHEET 1 OF 2

PLAN

FILENAME:

740C0101

PROJECT NUMBER

325174

DRAWING NUMBER

740-C-0101

REV.

00