

WORKPOINT TABLE

#	North	East	Elev	Desc
1	7134878.47	646732.52	6.00	F.G.
2	7134825.62	646711.17	6.00	F.G.
3	7134804.64	646763.09	6.00	F.G.
4	7134799.04	646777.02	6.50	F.G.
5	7134698.12	647026.76	8.00	F.G.
6	7134597.21	647276.51	6.50	F.G.
7	7134591.45	647290.76	6.20	F.G.
8	7134554.26	647382.82	6.20	F.G.
9	7134564.40	647393.76	6.00	F.G.
10	7134604.73	647410.05	6.00	F.G.
11	7134644.76	647310.98	6.00	F.G.
12	7134750.97	647048.11	7.00	F.G.
13	7134857.62	646784.13	6.00	F.G.
14	7134870.22	646736.03	6.00	F.G.
15	7134851.74	646781.76	6.00	F.G.
16	7134812.05	646765.69	6.00	F.G.
17	7134830.52	646719.99	6.00	F.G.
18	7134864.15	646738.60	3.50	F.G.
19	7134849.17	646775.69	3.50	F.G.
20	7134817.77	646763.01	3.50	F.G.
21	7134833.09	646726.70	3.20	F.G.
22	7134638.43	647309.71	6.00	F.G.
23	7134601.23	647401.80	6.00	F.G.
24	7134567.09	647388.01	6.00	F.G.
25	7134604.28	647295.94	6.00	F.G.
26	7134632.37	647312.29	3.50	F.G.
27	7134598.65	647395.73	3.50	F.G.
28	7134573.15	647385.43	3.50	F.G.
29	7134607.42	647303.29	3.00	F.G.
30	7134759.79	647034.27	7.18	F.G.

#	North	East	Elev	Desc
30	7134759.79	647034.27	7.18	F.G.
31	7134747.70	647064.19	7.18	F.G.
32	7134804.06	646956.74	13.00	F.G.
33	7134869.11	646795.73	12.00	F.G.
34	7134906.20	646810.71	13.00	F.G.
35	7134838.77	646977.60	14.00	F.G.
36	7134816.87	646968.76	13.40	F.G.
37	7134552.89	647422.23	5.50	F.G.
38	7134544.85	647430.42	4.90	F.G.
39	7134533.37	647430.52	4.30	F.G.
40	7134519.46	647424.99	3.50	F.G.
41	7134505.55	647419.28	3.00	F.G.
42	7134512.30	647402.60	3.00	F.G.
43	7134527.41	647405.24	3.50	F.G.
44	7134541.61	647400.27	5.10	F.G.
60	7135103.55	647971.54	57.00	F.G.
61	7135090.44	648003.99	57.00	F.G.
62	7135069.46	648055.91	57.00	F.G.
63	7135015.68	648034.19	56.00	F.G.
64	7135036.66	647982.27	56.00	F.G.
65	7135089.58	647984.77	56.65	F.G.
66	7135043.20	647966.03	55.80	F.G.
67	7135060.73	647954.24	56.23	F.G.
68	7135050.38	647947.26	56.02	F.G.
69	7135042.39	647947.51	55.96	F.G.

LEGEND

- INDEX CONTOUR (5m)
- INTERMEDIATE CONTOUR (1m)
- FINISH GRADING CONTOUR
- FINISH GRADING LOCATION PT (SEE TABLE)
- CUT/FILL SYMBOL
- WORKPOINT (W.P.)
- ROCK INTERCEPT LINE (APPROX)
- DITCH (CONTACT)
- DITCH (NON-CONTACT)

PC 7 134 888.77 647 490.92
 RP 7 134 897.55 647 483.65
 PT 7 134 902.00 647 495.87
 PI 7 134 892.45 647 499.34
 Delta: 76-00-00 R=13.00

ROAD END
 7 134 857.17 N
 647 431.30 E

1000 WIDE x 600 DEEP
 DITCH

FUEL ACCESS ROAD
 ROAD WIDTH VARIES - 175m

Curve #2 Inside Widening
 PC 7 134 814.61 647 450.69
 RP 7 134 822.42 647 466.91
 PT 7 134 811.16 647 480.96
 PI 7 134 788.65 647 463.69
 Delta: 115-35-55 R=18.00

Fuel Road Curve #2 Data
 PC 0+081.758 7 134 810.30 647 483.70
 RP 7 134 819.90 647 466.15
 PT 0+127.593 7 134 813.06 647 447.36
 PI 0+125.959 7 134 771.53 647 462.47
 Delta: 131-18-33
 Radius: 20.00
 Length: 45.84 Tangent: 44.20
 Mid-Ord: 11.76 External: 28.52

Circular Curve #1 Data
 PC 0+132.897 7 134 749.01 647 083.89
 RP 7 134 835.53 647 108.70
 PT 0+189.446 7 134 750.95 647 139.48
 PI 0+162.140 7 134 740.95 647 112.00
 Delta: 36-00-00
 Radius: 90.00
 Length: 58.55 Tangent: 29.24
 Mid-Ord: 4.40 External: 4.63

ROAD START
 7 134 804.79 N
 646 563.88 E

ROAD PI
 7 134 758.41 N
 647 051.12 E

1000' 80m LONG C.S.P.

FACILITIES ACCESS ROAD
 8m WIDE ROAD - 580m

PIPE BENCH

AN₂ STORAGE AREA

DRY FREIGHT STORAGE AREA

DRY FREIGHT STORAGE AREA

POND

POND

OUTLET CONTROL STRUCTURE
 SEE DWG. 740-C-0107

OUTLET CONTROL STRUCTURE
 SEE DWG. 740-C-0107

HIGH WATER
 MARK EL. 1.50±

FORESHORE FLATS

PUSH TUG
 BARGE LANDING




FOR CONSTRUCTION






JUNE 20/07

NOTES:

- FOR TYPICAL NOTES AND DETAILS SEE DWG. 740-C-0106

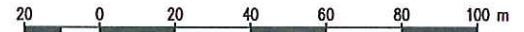

THIS DRAWING HAS NOT BEEN PUBLISHED BUT RATHER HAS BEEN PREPARED BY HATCH FOR USE BY THE CLIENT NAMED IN THE TITLE BLOCK SOLELY IN RESPECT OF THE CONSTRUCTION, OPERATION AND MAINTENANCE OF THE FACILITY NAMED IN THE TITLE BLOCK AND SHALL NOT BE USED FOR ANY OTHER PURPOSE OR FURNISHED TO ANY OTHER PARTY WITHOUT THE EXPRESS CONSENT OF HATCH	
---	--	--	

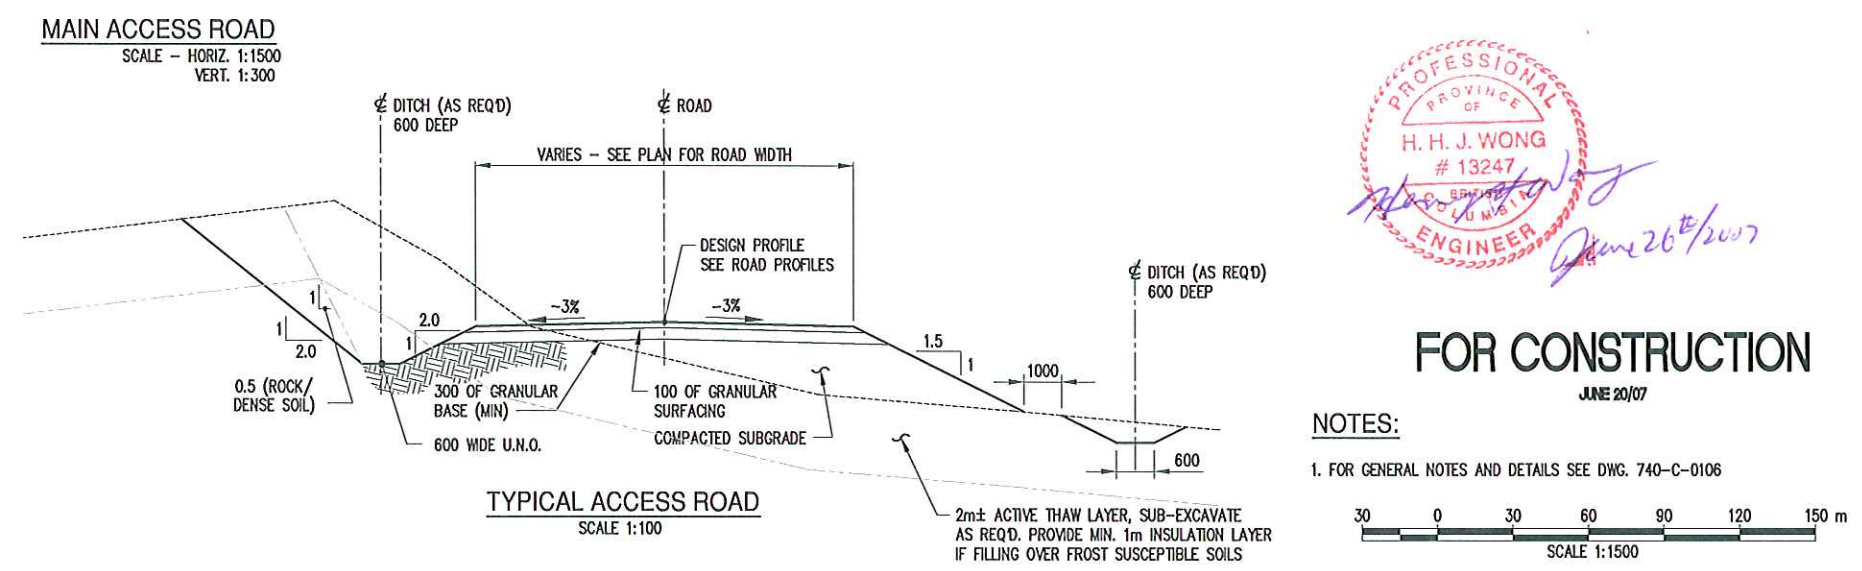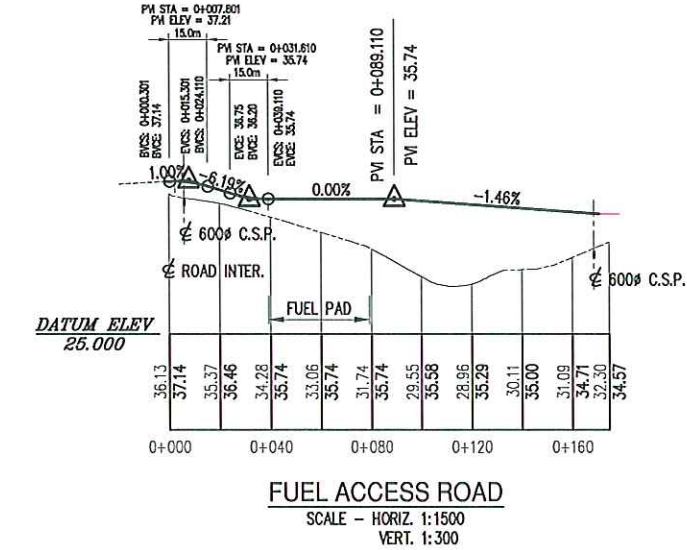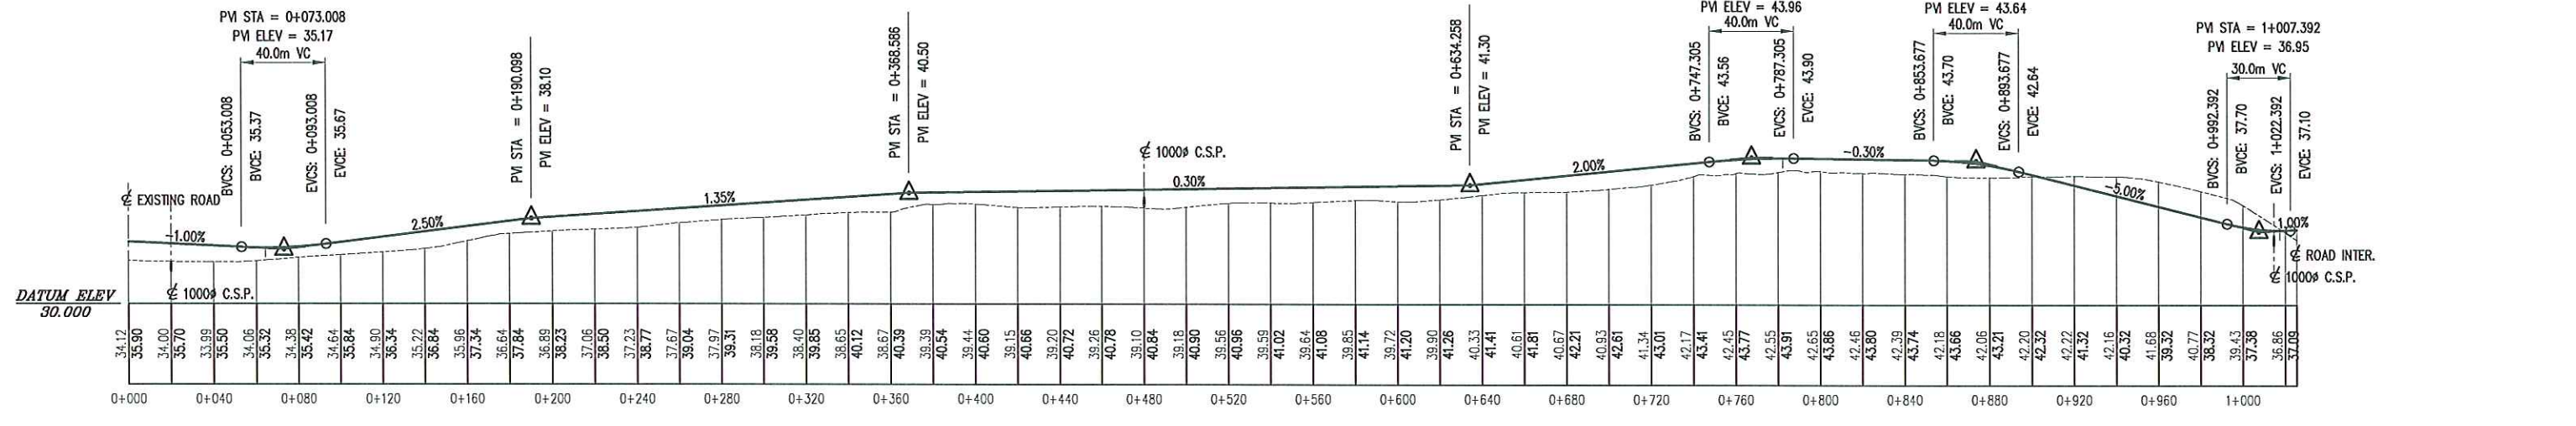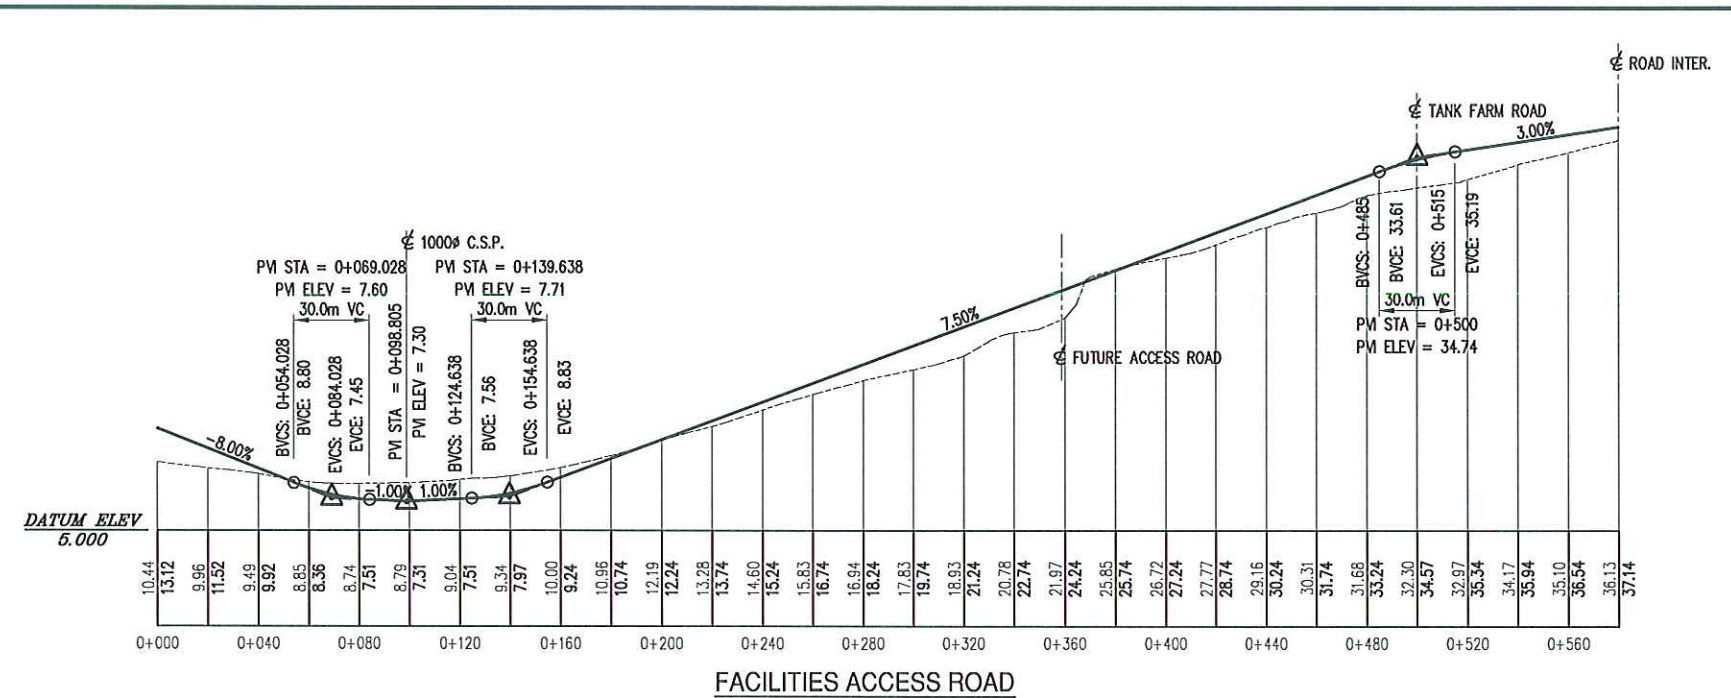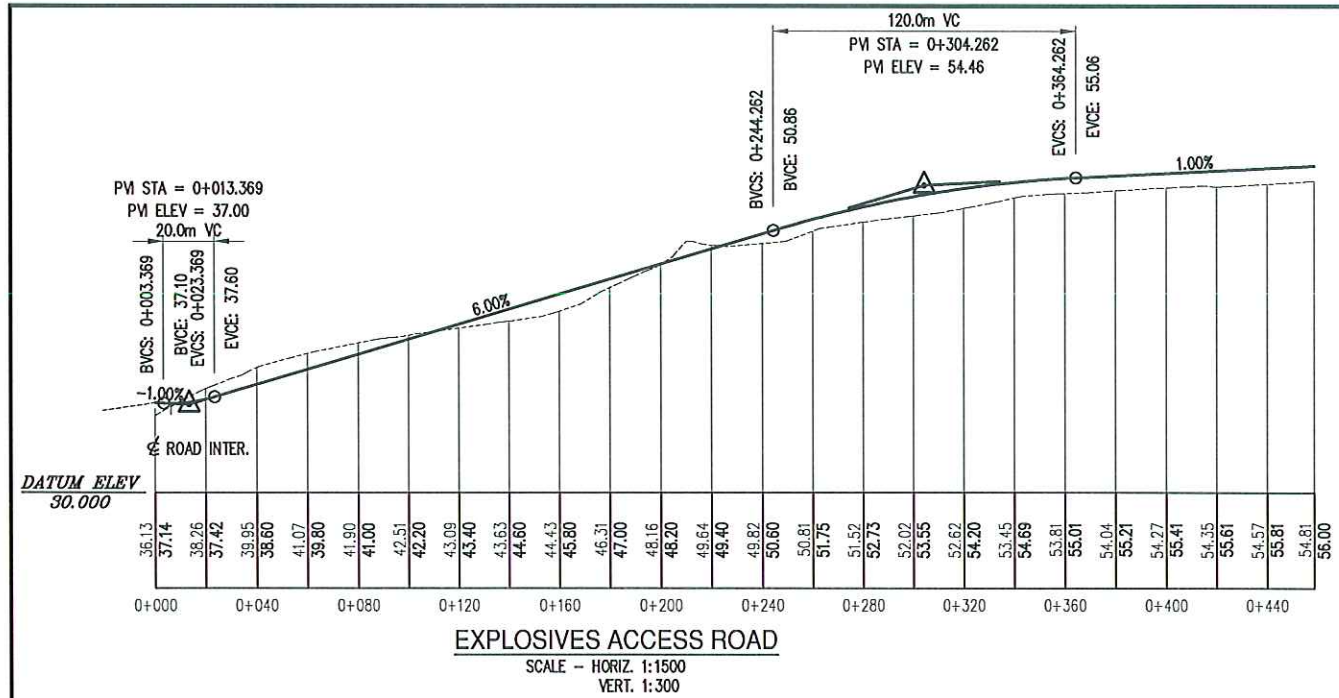

PROFESSIONAL
ENGINEER
H. H. J. WONG
13247
June 26th 2007

FOR CONSTRUCTION
JUNE 20/07

NOTES:
1. FOR GENERAL NOTES AND DETAILS SEE DWG. 740-C-0106

30 0 30 60 90 120 150 m
SCALE 1:1500

THIS DRAWING HAS NOT BEEN PUBLISHED BUT RATHER HAS BEEN PREPARED BY HATCH FOR USE BY THE CLIENT NAMED IN THE TITLE BLOCK SOLELY IN RESPECT OF THE CONSTRUCTION, OPERATION AND MAINTENANCE OF THE FACILITY NAMED IN THE TITLE BLOCK AND SHALL NOT BE USED FOR ANY OTHER PURPOSE OR FURNISHED TO ANY OTHER PARTY WITHOUT THE EXPRESS CONSENT OF HATCH				DWG. NO.				REFERENCE DRAWINGS			
PROJECT	PROCESS	CIVIL	MECH.	STRUCT.	PIPEING	SERVICES	ELECT.	INSTR.	NO	DESCRIPTION	BY DATE
BR	DN								00	FOR CONSTRUCTION	DLN 07/06/20
									0A	FOR APPROVAL	DLN 07/06/06
PROJECT	PROCESS	CIVIL	MECH.	STRUCT.	PIPEING	SERVICES	ELECT.	INSTR.	NO	DESCRIPTION	BY DATE
BR	DN								00	FOR PERMITTING	DLN 07/06/20
									0A	NEW DRAWING	DLN 07/06/06
SECTION: CIVIL	DATE: MAR. 07		TITLE: MEADOWBANK GOLD PROJECT	
SCALE: AS SHOWN	DATE: MAR. 07		BAKER LAKE SITE FACILITIES ROAD PROFILES AND SECTION	
DESIGN. BY: D.L.N.	DATE: MAR. 07		PROJECT NUMBER: 325174	
DRAWN BY: D.L.N.	DATE: MAR. 07		DRAWING NUMBER: 740-C-0105	
CHECK. BY: AH	DATE: JUN 07		FILENAME: 740C0105	REV: 00
APP. BY: [Signature]	DATE: JUN 07			

