


THIS DRAWING SHALL NOT BE REPRODUCED IN ANY MANNER OR FOR ANY PURPOSE, EXCEPT BY WRITTEN PERMISSION OF CANADIAN PROJECTS LIMITED AND IS PROTECTED BY COPYRIGHT LAW. © 2023 THIS DRAWING MUST BE STAMPED, SIGNED AND DATED TO BE APPROVED FOR CONSTRUCTION. VOID ALL DRAWINGS BEARING AN EARLIER DATE OR REVISION NUMBER.

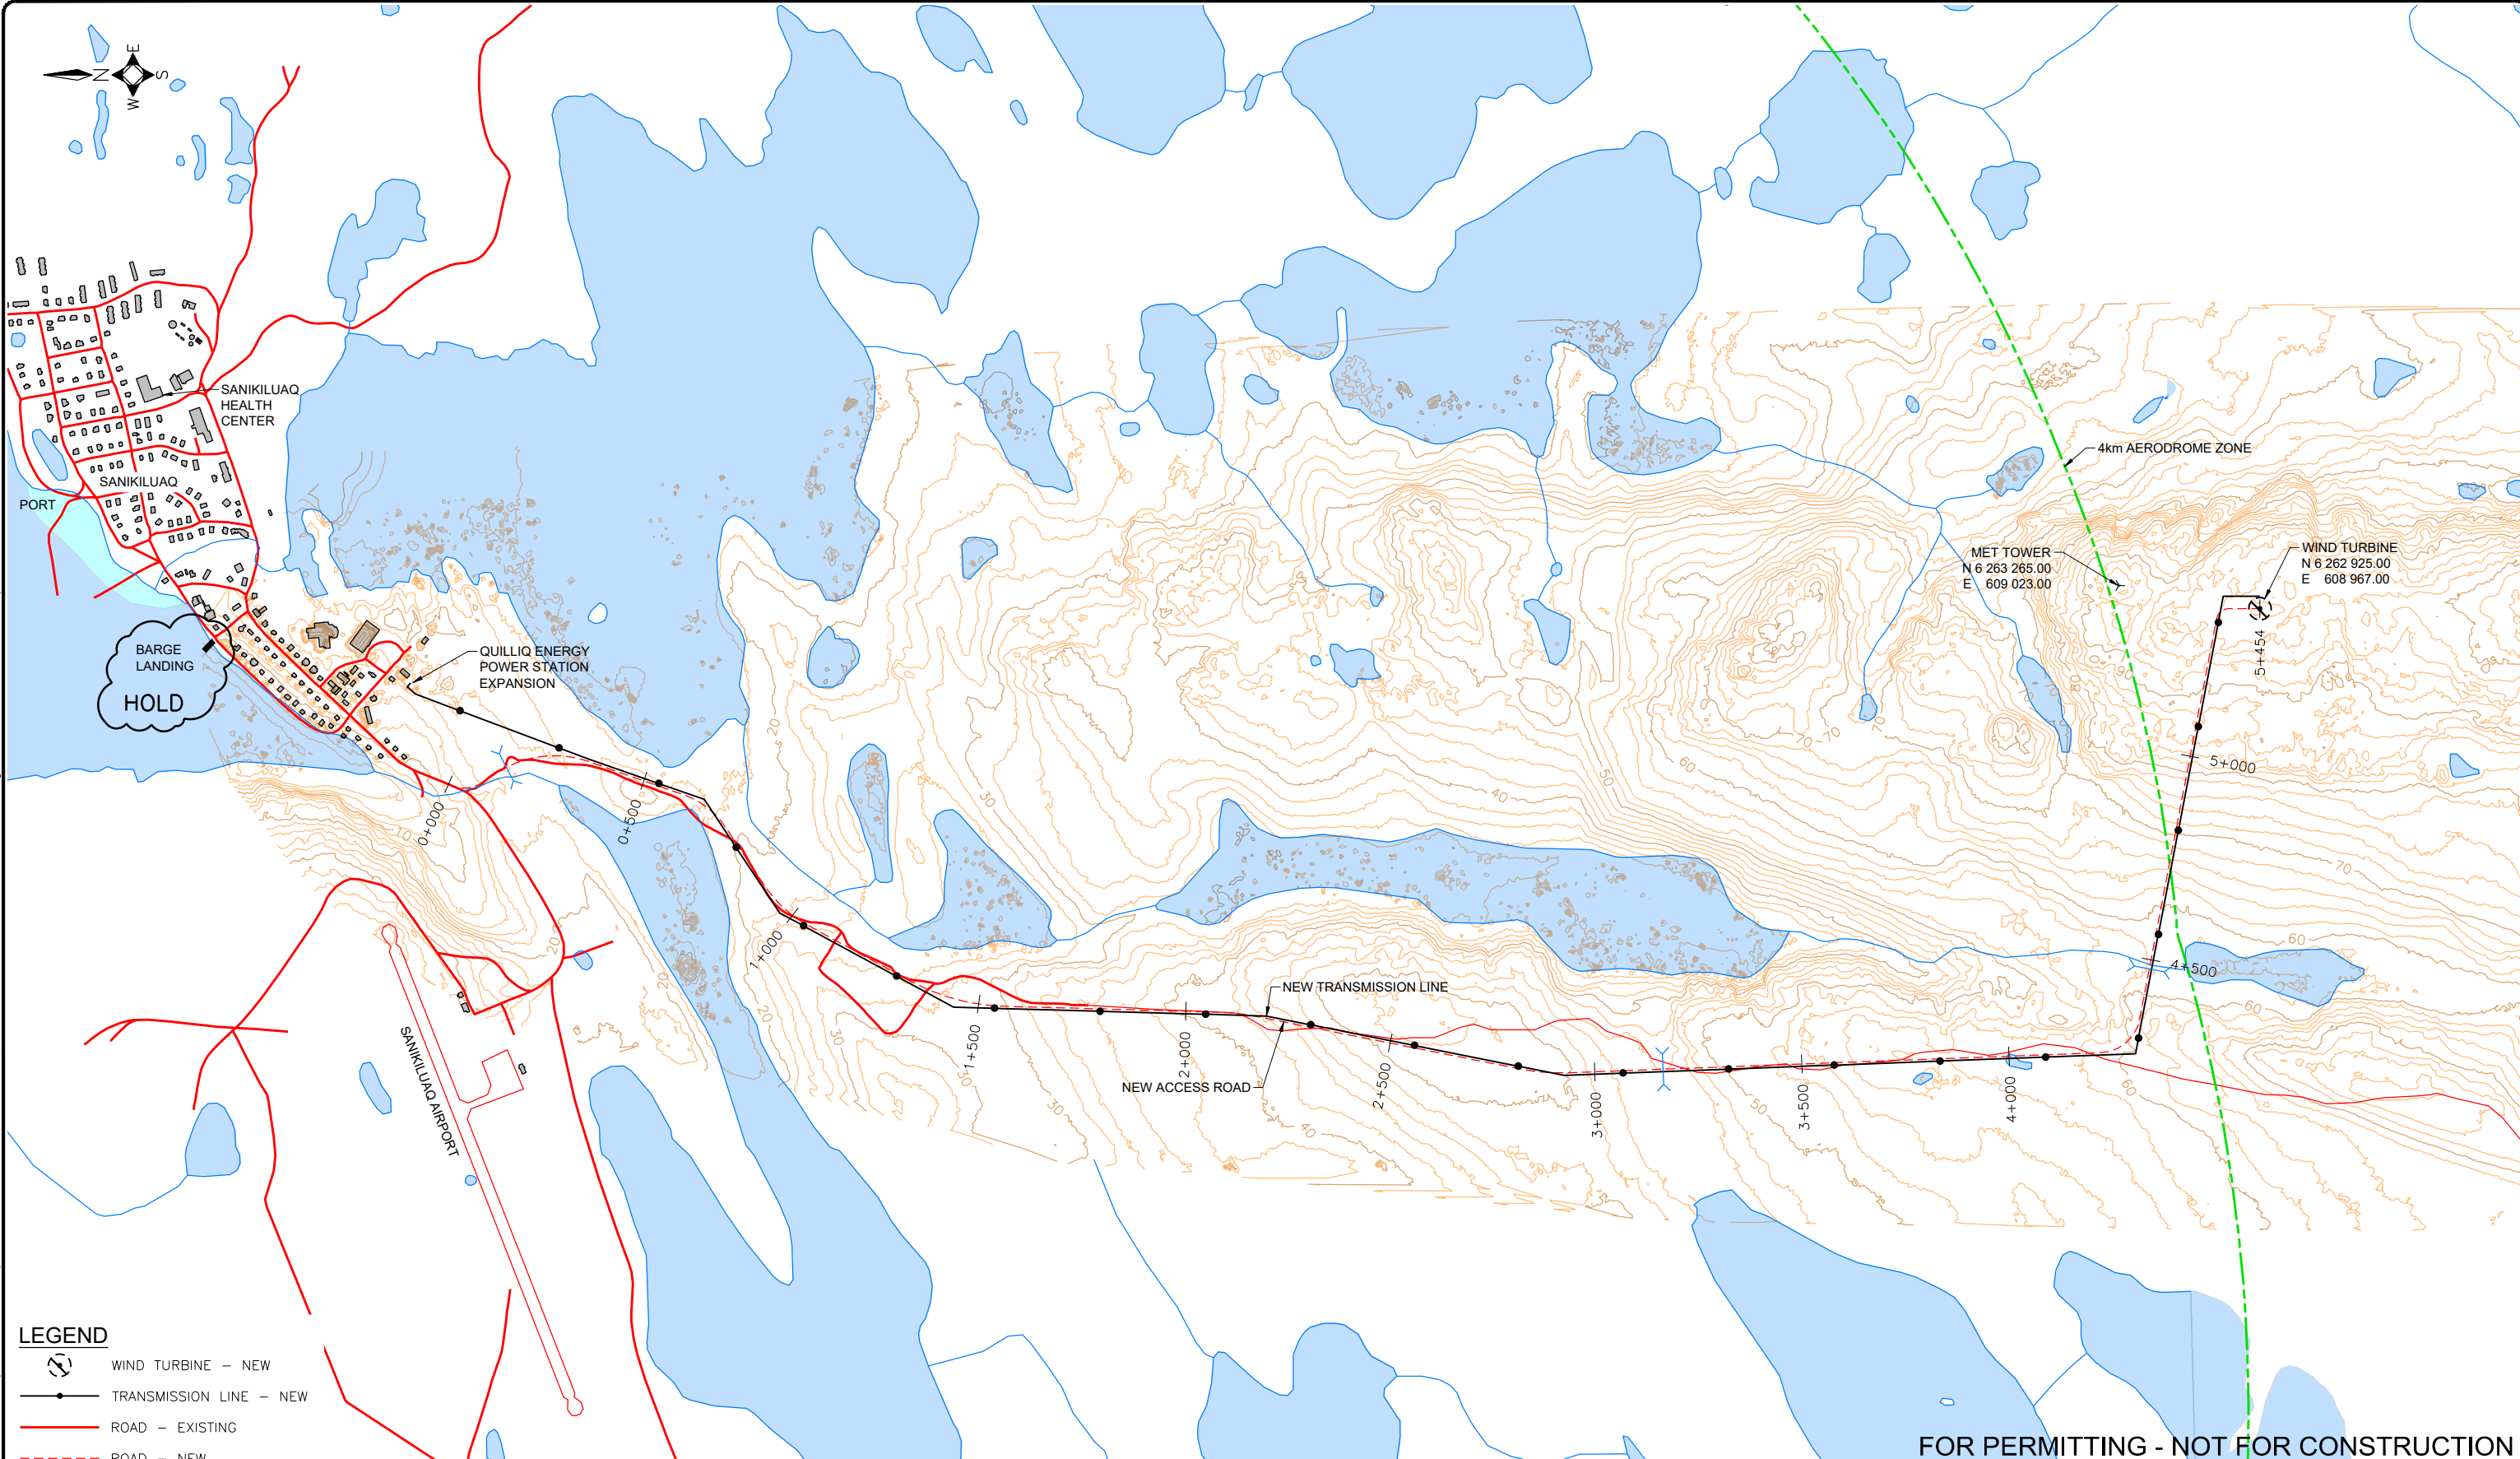

LEGEND

- WIND TURBINE - NEW
- TRANSMISSION LINE - NEW
- ROAD - EXISTING
- ROAD - NEW
- CULVERT

- NOTES**
1. ALL DIMENSIONS AND ELEVATIONS ARE IN METRES, UNLESS NOTED OTHERWISE.
 2. BASE MAPPING GENERATED FROM CANVEC OBTAINED FROM THE GOVERNMENT OF CANADA.
 3. 2m INTERVAL CONTOURS GENERATED BY CANADIAN PROJECTS LIMITED FROM DEM DATA PROVIDED BY ARCTIC UAV IN OCTOBER, 2022.
 4. HORIZONTAL DATUM: NAD83 (CSRS) UTM ZONE 17
 5. VERTICAL DATUM: CGVD28 HT2.0 EPOCH

Growler Energy

Landsvirkjun Power

SCALE 1:15 000

METRES

Canadian Projects Limited
A TETRA TECH COMPANY

FOR PERMITTING - NOT FOR CONSTRUCTION

NUNAVUT NUKKIKSAUTIIT CORPORATION

ANURIQUJAK NUKKIKSAUTIIT PROJECT

GENERAL - PROJECT

PROJECT LAYOUT

PLAN

PROJECT NUMBER				1096-003			
CADD NUMBER				4.3.010			
DRAWING NUMBER				1121			

REV	Y	M	D	REVISION DESCRIPTION	DES	CHK	DRN	CHK
E	23	03	10	NEW DRAWING	ADF			