


THIS DRAWING SHALL NOT BE REPRODUCED IN ANY MANNER OR FOR ANY PURPOSE, EXCEPT BY WRITTEN PERMISSION OF CANADIAN PROJECTS LIMITED AND IS PROTECTED BY COPYRIGHT LAW. © 2023 THIS DRAWING MUST BE STAMPED, SIGNED AND DATED TO BE APPROVED FOR CONSTRUCTION. VOID ALL DRAWINGS BEARING AN EARLIER DATE OR REVISION NUMBER.

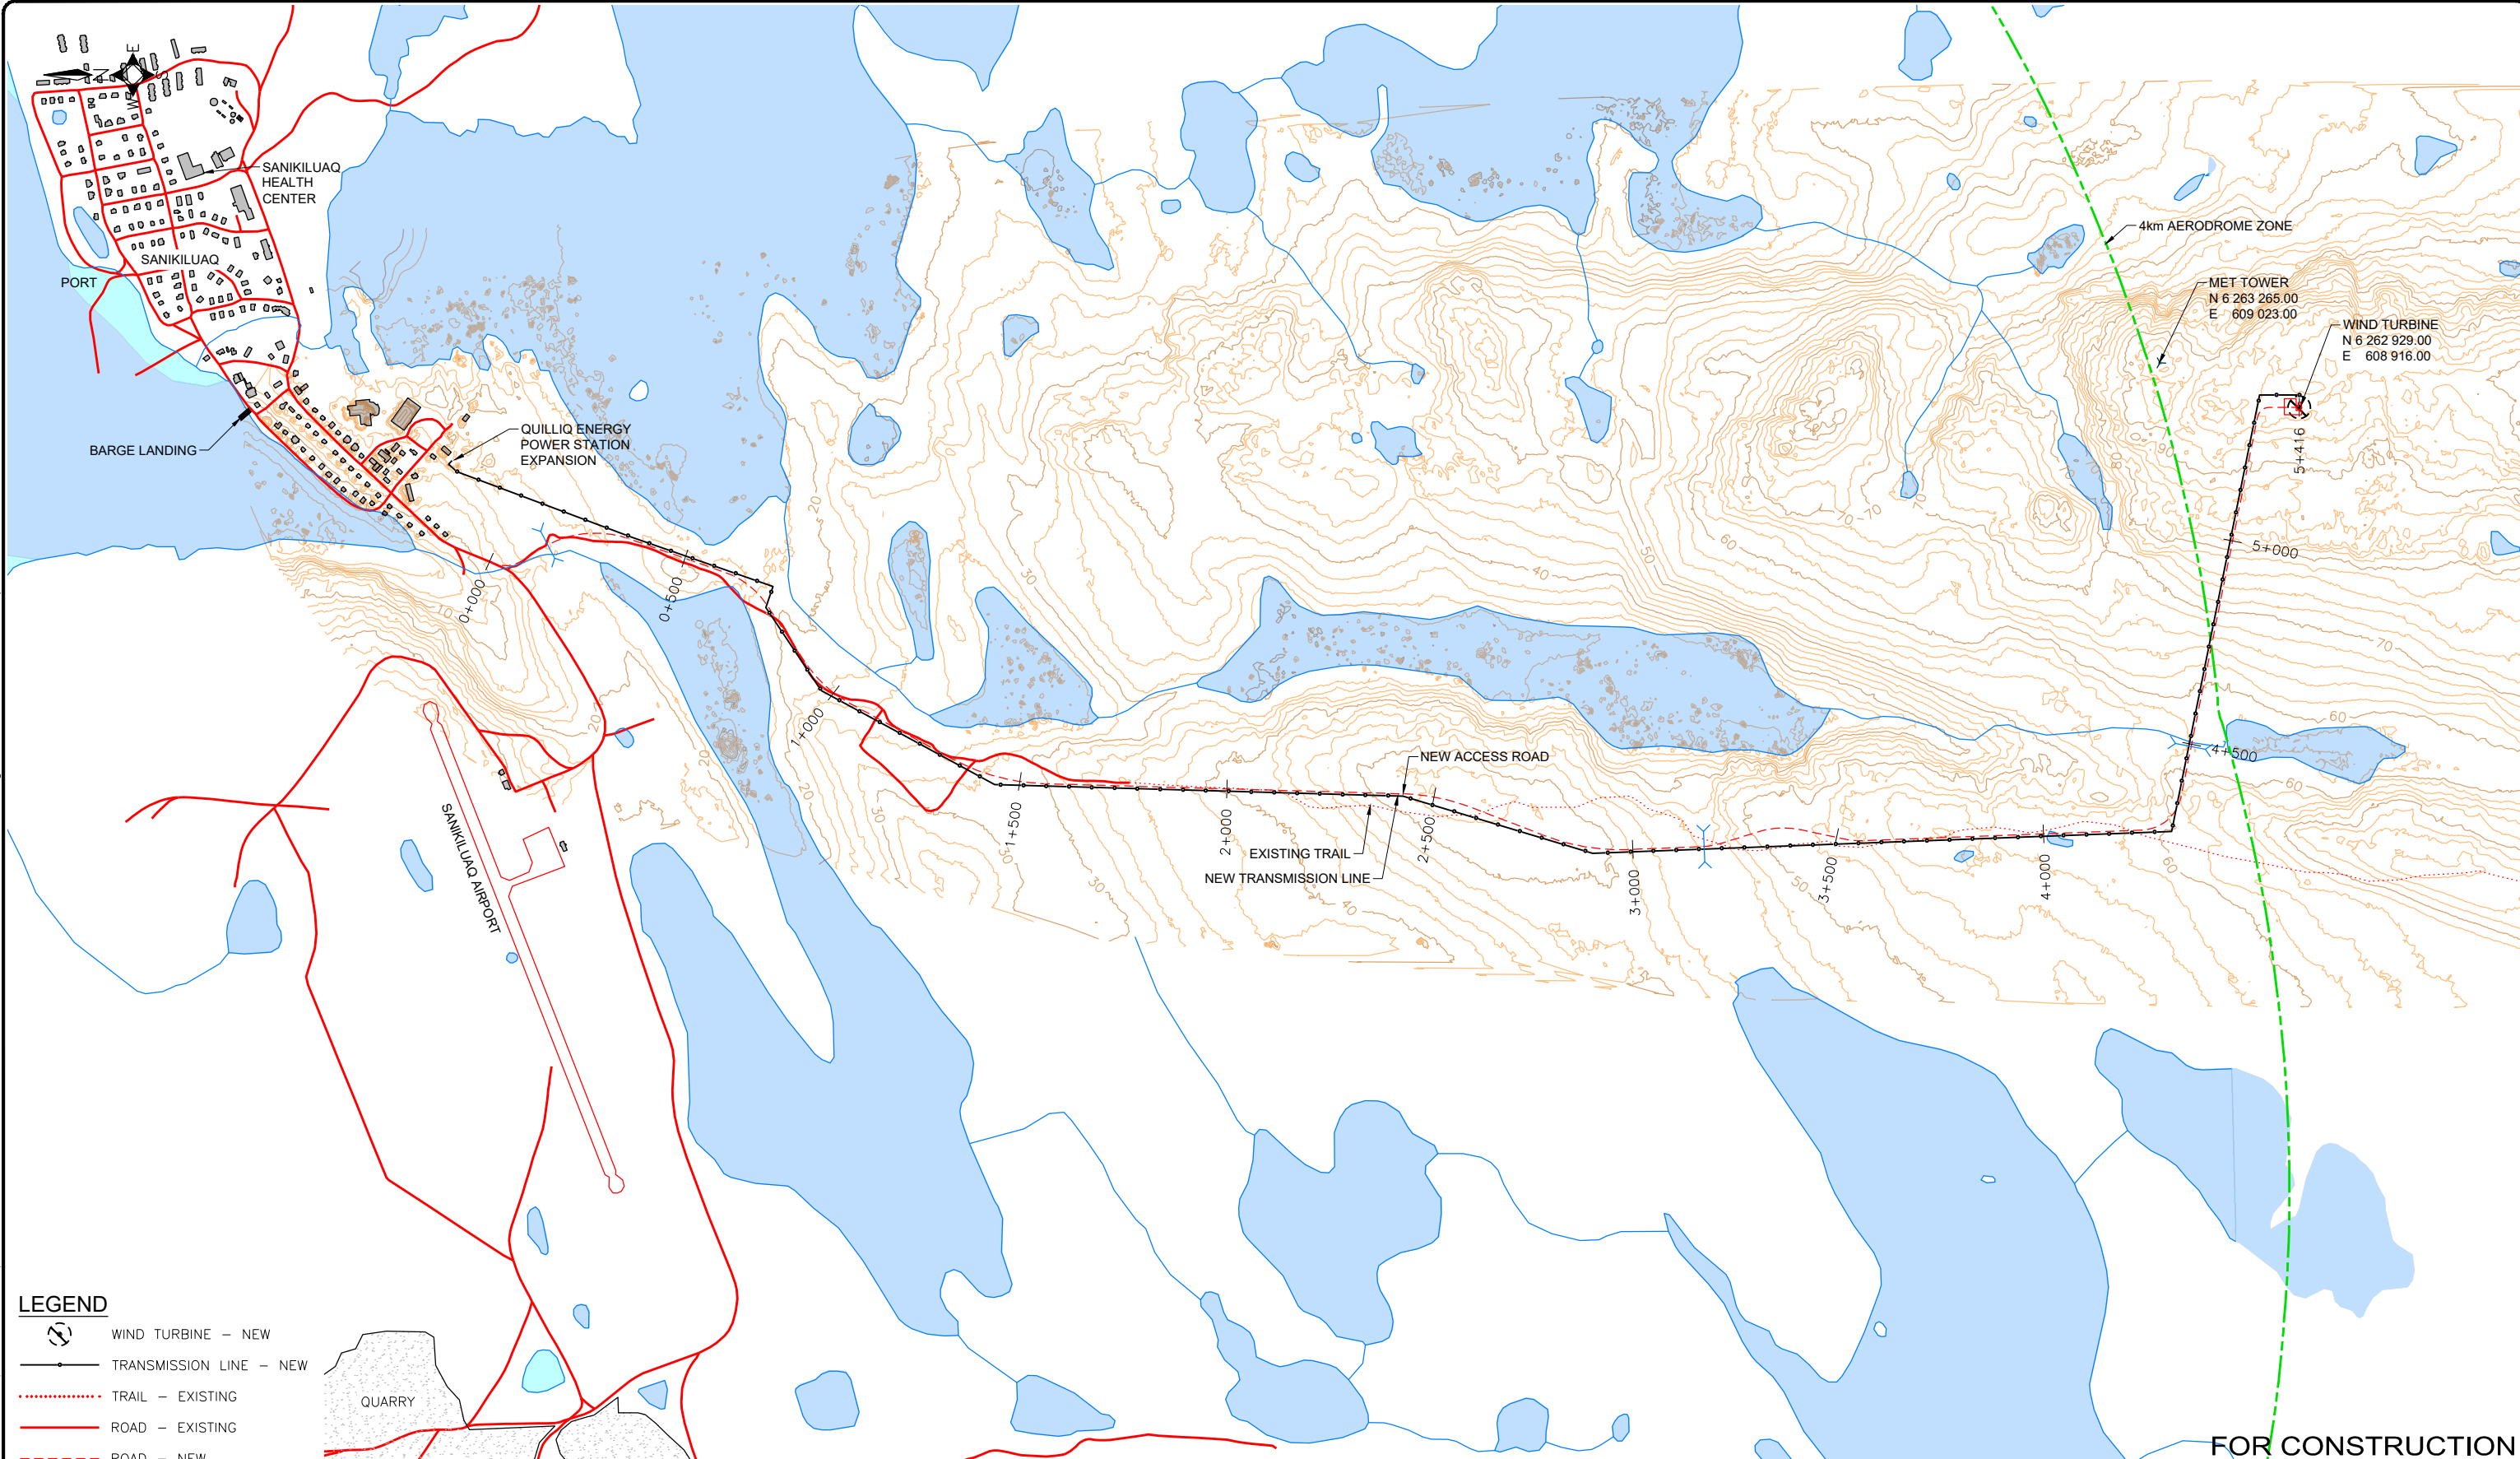

LEGEND

- WIND TURBINE - NEW
- TRANSMISSION LINE - NEW
- TRAIL - EXISTING
- ROAD - EXISTING
- ROAD - NEW
- CULVERT

- NOTES**
- ALL DIMENSIONS AND ELEVATIONS ARE IN METRES, UNLESS NOTED OTHERWISE.
 - BASE MAPPING GENERATED FROM CANVEC OBTAINED FROM THE GOVERNMENT OF CANADA.
 - 2m INTERVAL CONTOURS GENERATED BY CANADIAN PROJECTS LIMITED FROM DEM DATA PROVIDED BY ARCTIC UAV IN OCTOBER, 2022.
 - HORIZONTAL DATUM: NAD83 (CSRS) UTM ZONE 17
 - VERTICAL DATUM: CGVD28 HT2.0 EPOCH

Growler Energy

Landsvirkjun Power

SCALE 1:15 000

0 150 300 450 600 750 METRES

REV	Y	M	D	REVISION DESCRIPTION	DES	CHK	DRN	CHK
0	23	06	16	REVISED DRAWING STATUS	ADF	GS	MH	CPB

Canadian Projects Limited

A TETRA TECH COMPANY

NUNAVUT NUKKIKSAUTIIT CORPORATION

ANURIQUJAK NUKKIKSAUTIIT PROJECT

GENERAL - PROJECT

PROJECT LAYOUT

PLAN

PROJECT NUMBER	1096-003
CADD NUMBER	4.3.010
DRAWING NUMBER	1121