



THIS DRAWING SHALL NOT BE REPRODUCED IN ANY MANNER OR FOR ANY PURPOSE, EXCEPT BY WRITTEN PERMISSION OF CANADIAN PROJECTS LIMITED AND IS PROTECTED BY COPYRIGHT LAW. © 2023 THIS DRAWING MUST BE STAMPED, SIGNED AND DATED TO BE APPROVED FOR CONSTRUCTION. VOID ALL DRAWINGS BEARING AN EARLIER DATE OR REVISION NUMBER.

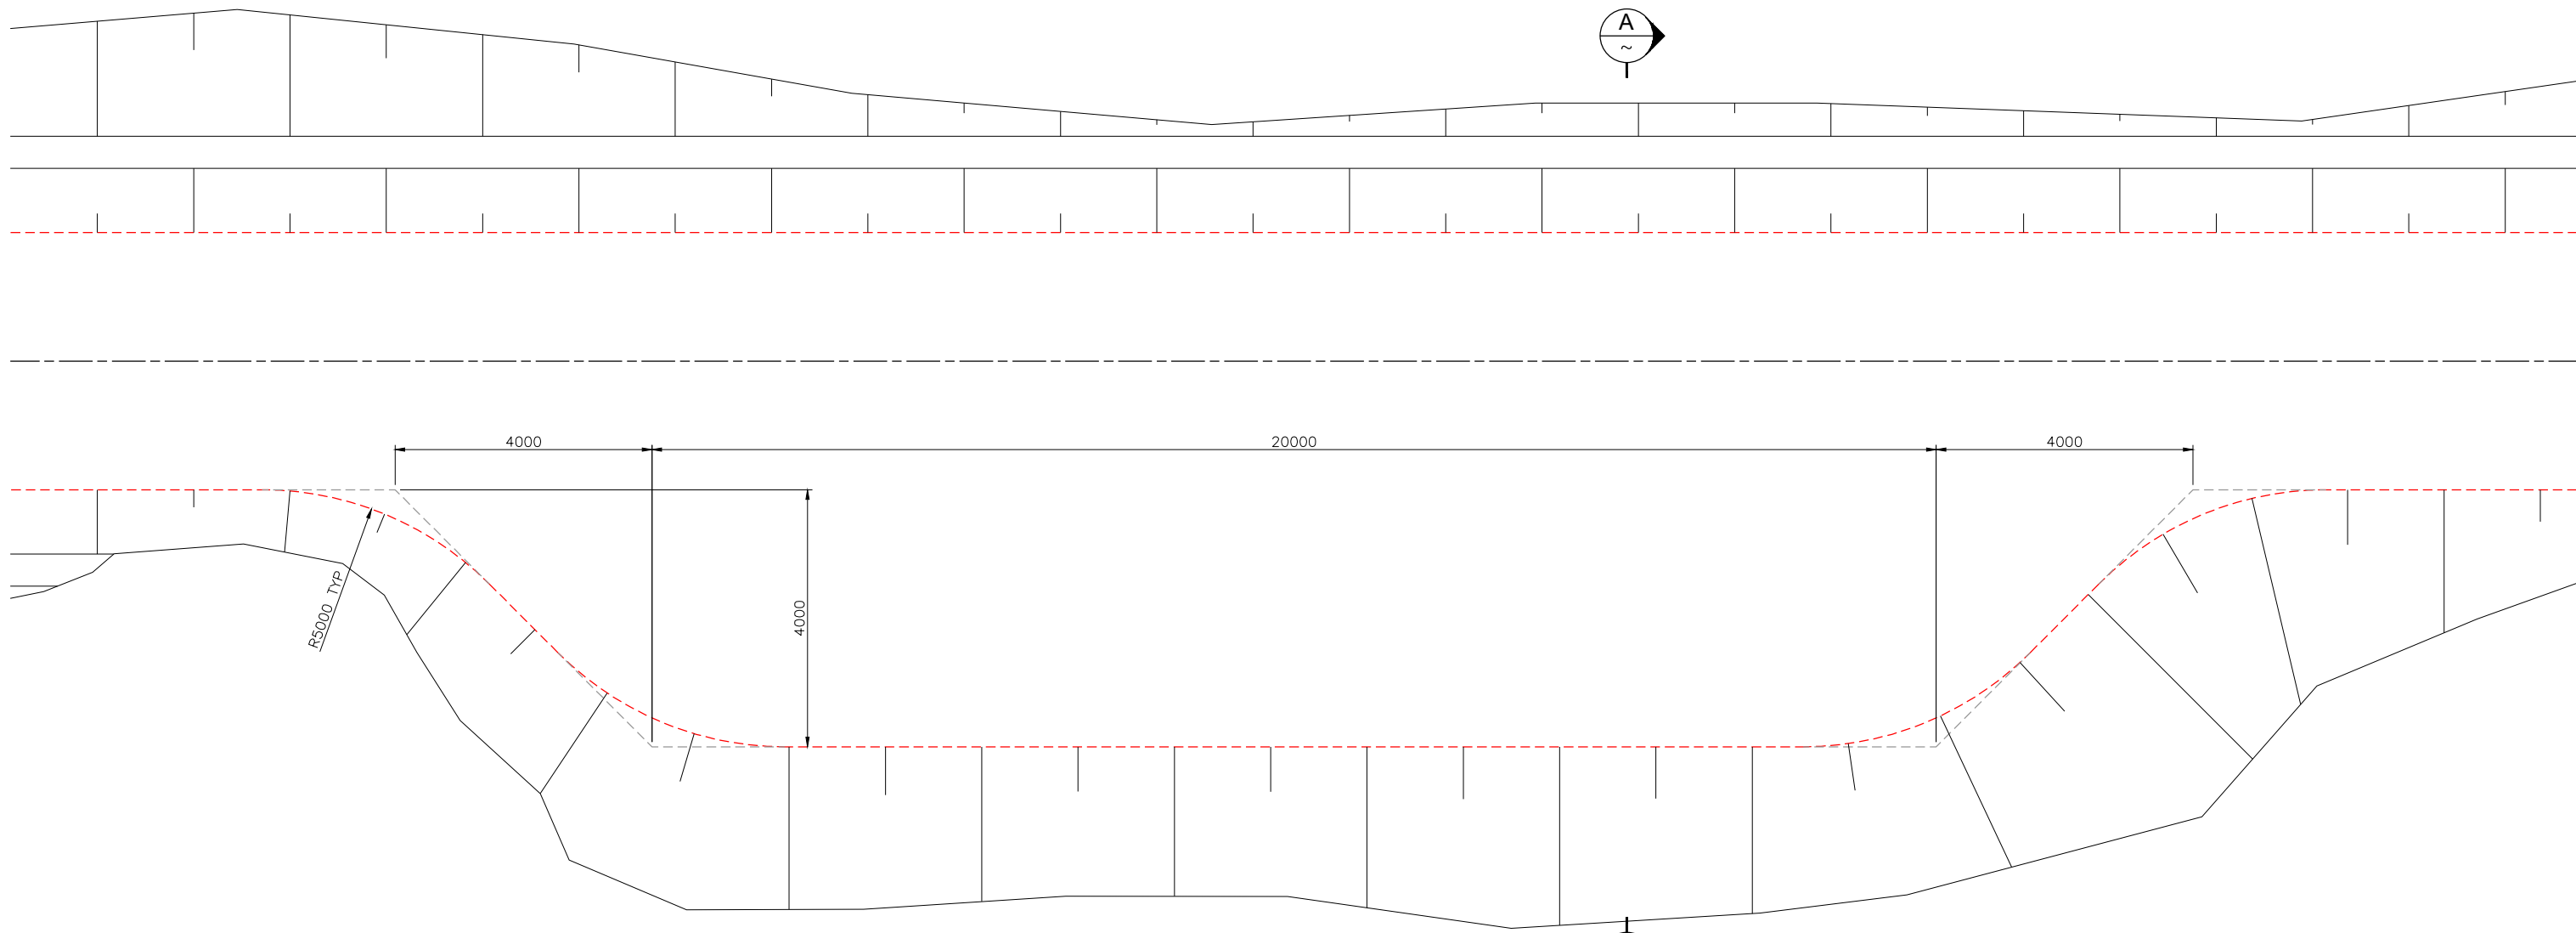


TYPICAL PULLOUT - PLAN  
1:100

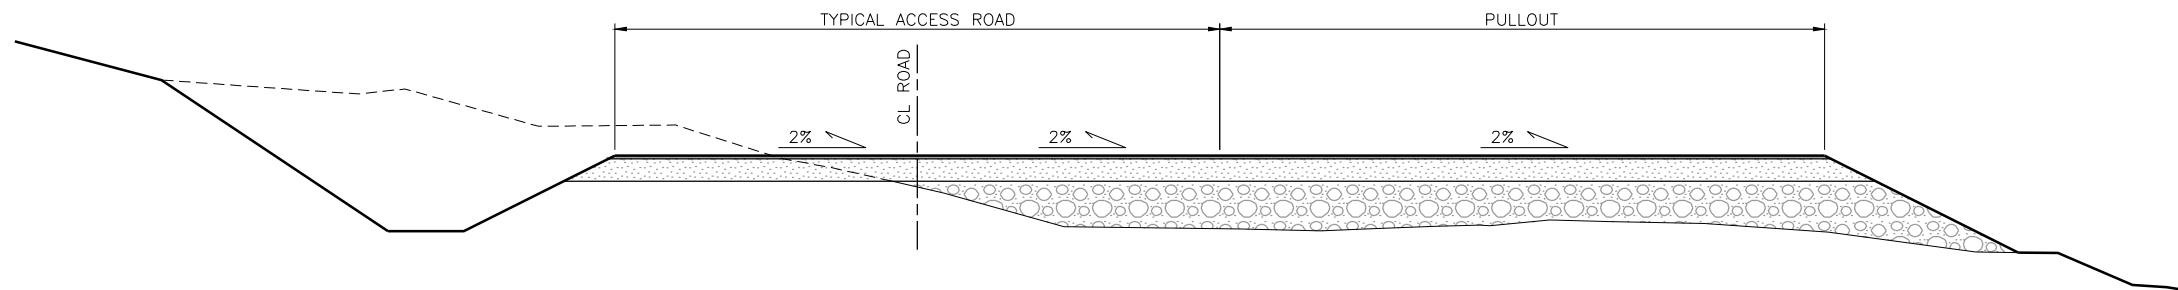

SECTION A  
1:50

NOTES

1. ALL DIMENSIONS ARE IN MILLIMETRES AND ELEVATIONS IN METRES, UNLESS NOTED OTHERWISE.

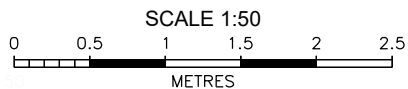

| REV | Y  | M  | D  | REVISION         | DESCRIPTION | DES | CHK | DRN | CHK |
|-----|----|----|----|------------------|-------------|-----|-----|-----|-----|
| 0   | 23 | 06 | 16 | FOR CONSTRUCTION |             | AT  | CJW | AM  | CPB |



NUNAVUT NUKKIKSAUTIIT CORP

ANURIQUJUAQ NUKKIKSAUTIIT PROJECT  
CIVIL - ROADS  
PULLOUT  
PLAN AND SECTION

PROJECT NUMBER  
1096-003  
CADD NUMBER  
4.3.003  
DRAWING NUMBER  
2223

FOR CONSTRUCTION