
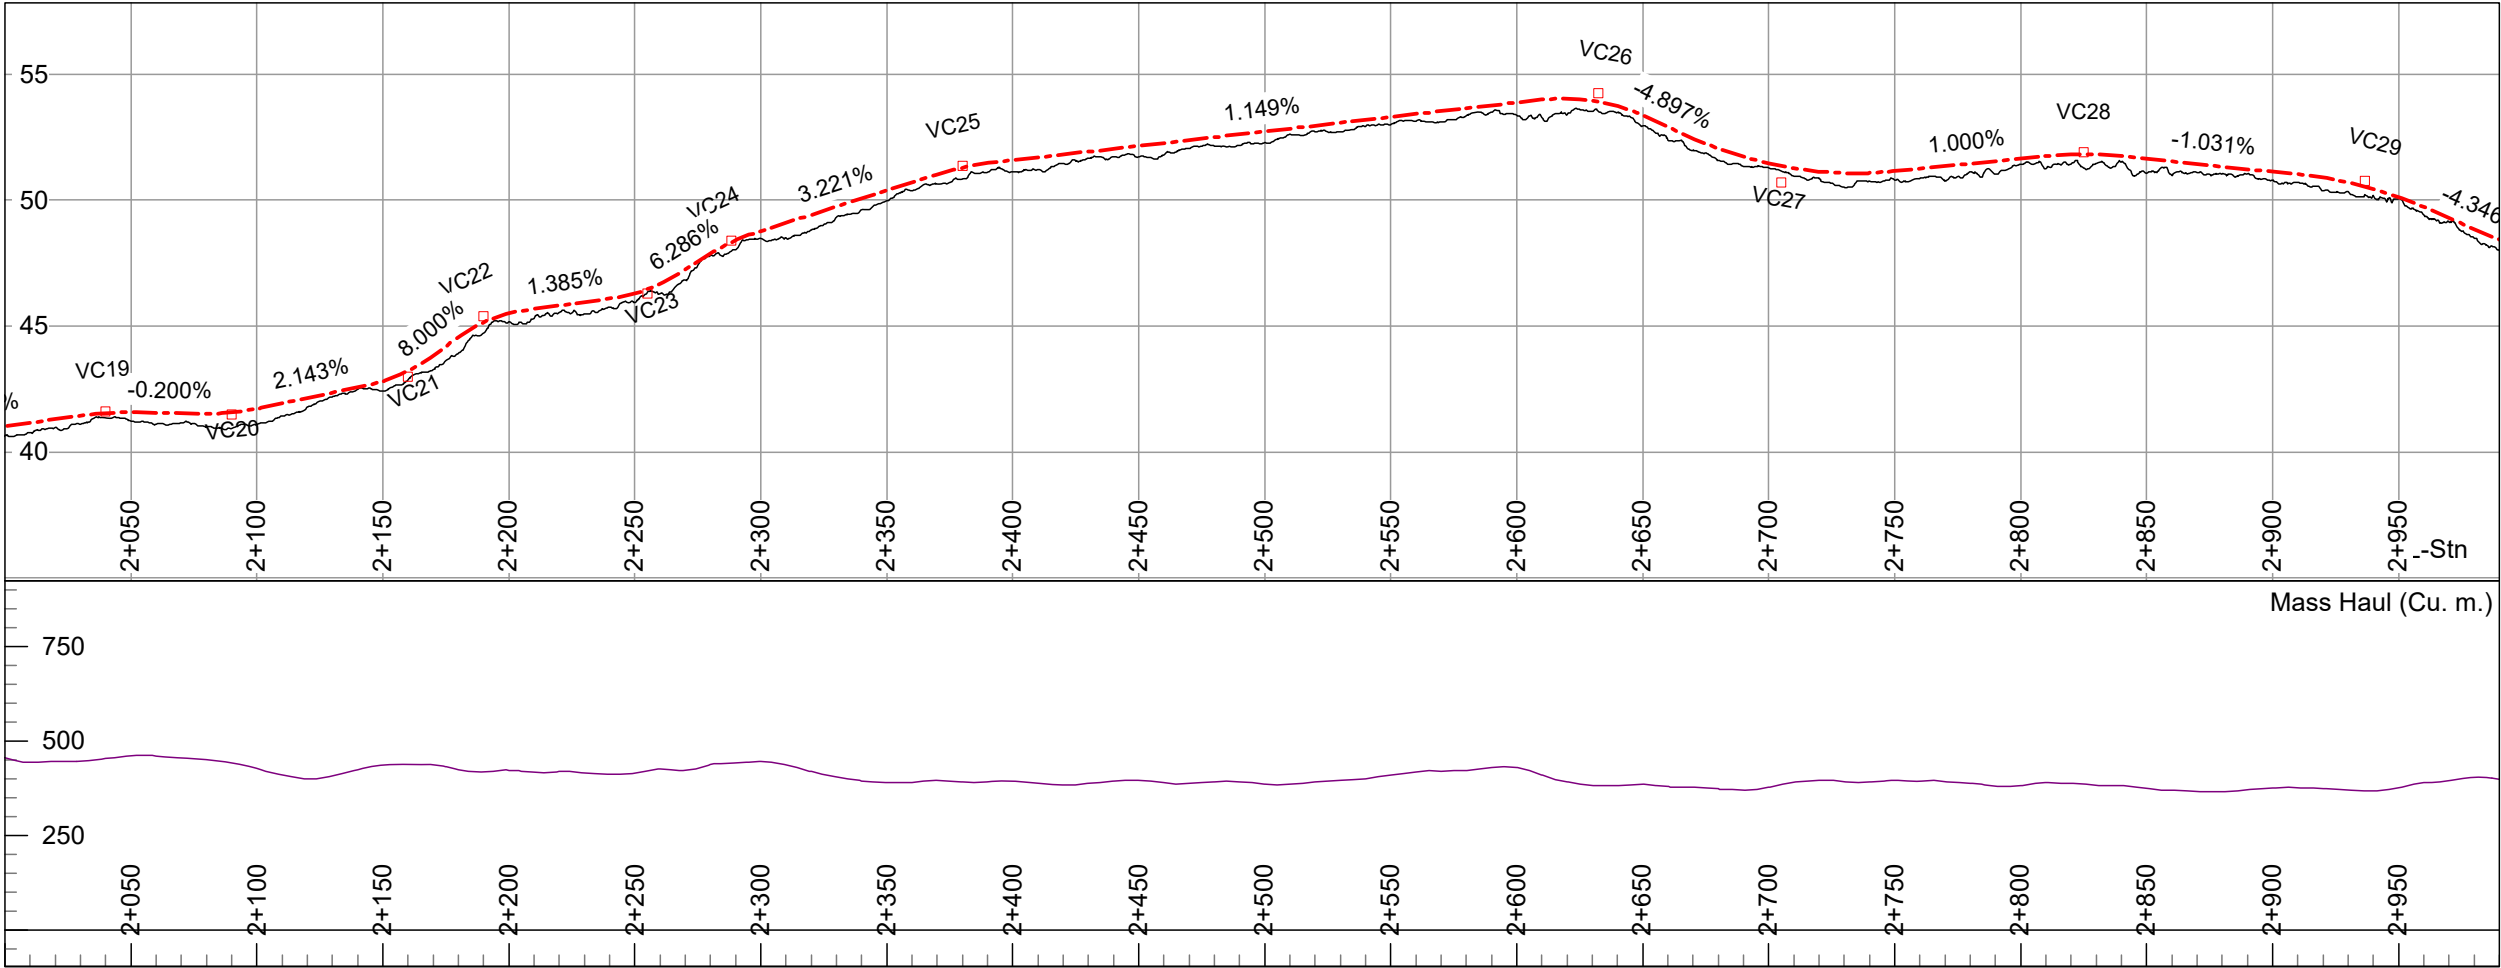


THIS DRAWING SHALL NOT BE REPRODUCED IN ANY MANNER OR FOR ANY PURPOSE EXCEPT BY WRITTEN PERMISSION OF CANADIAN PROJECTS LIMITED AND IS PROTECTED BY COPYRIGHT LAW. © 2023 THIS DRAWING MUST BE STAMPED, SIGNED AND DATED TO BE APPROVED FOR CONSTRUCTION. VOID ALL DRAWINGS BEARING AN EARLIER DATE OR REVISION NUMBER.

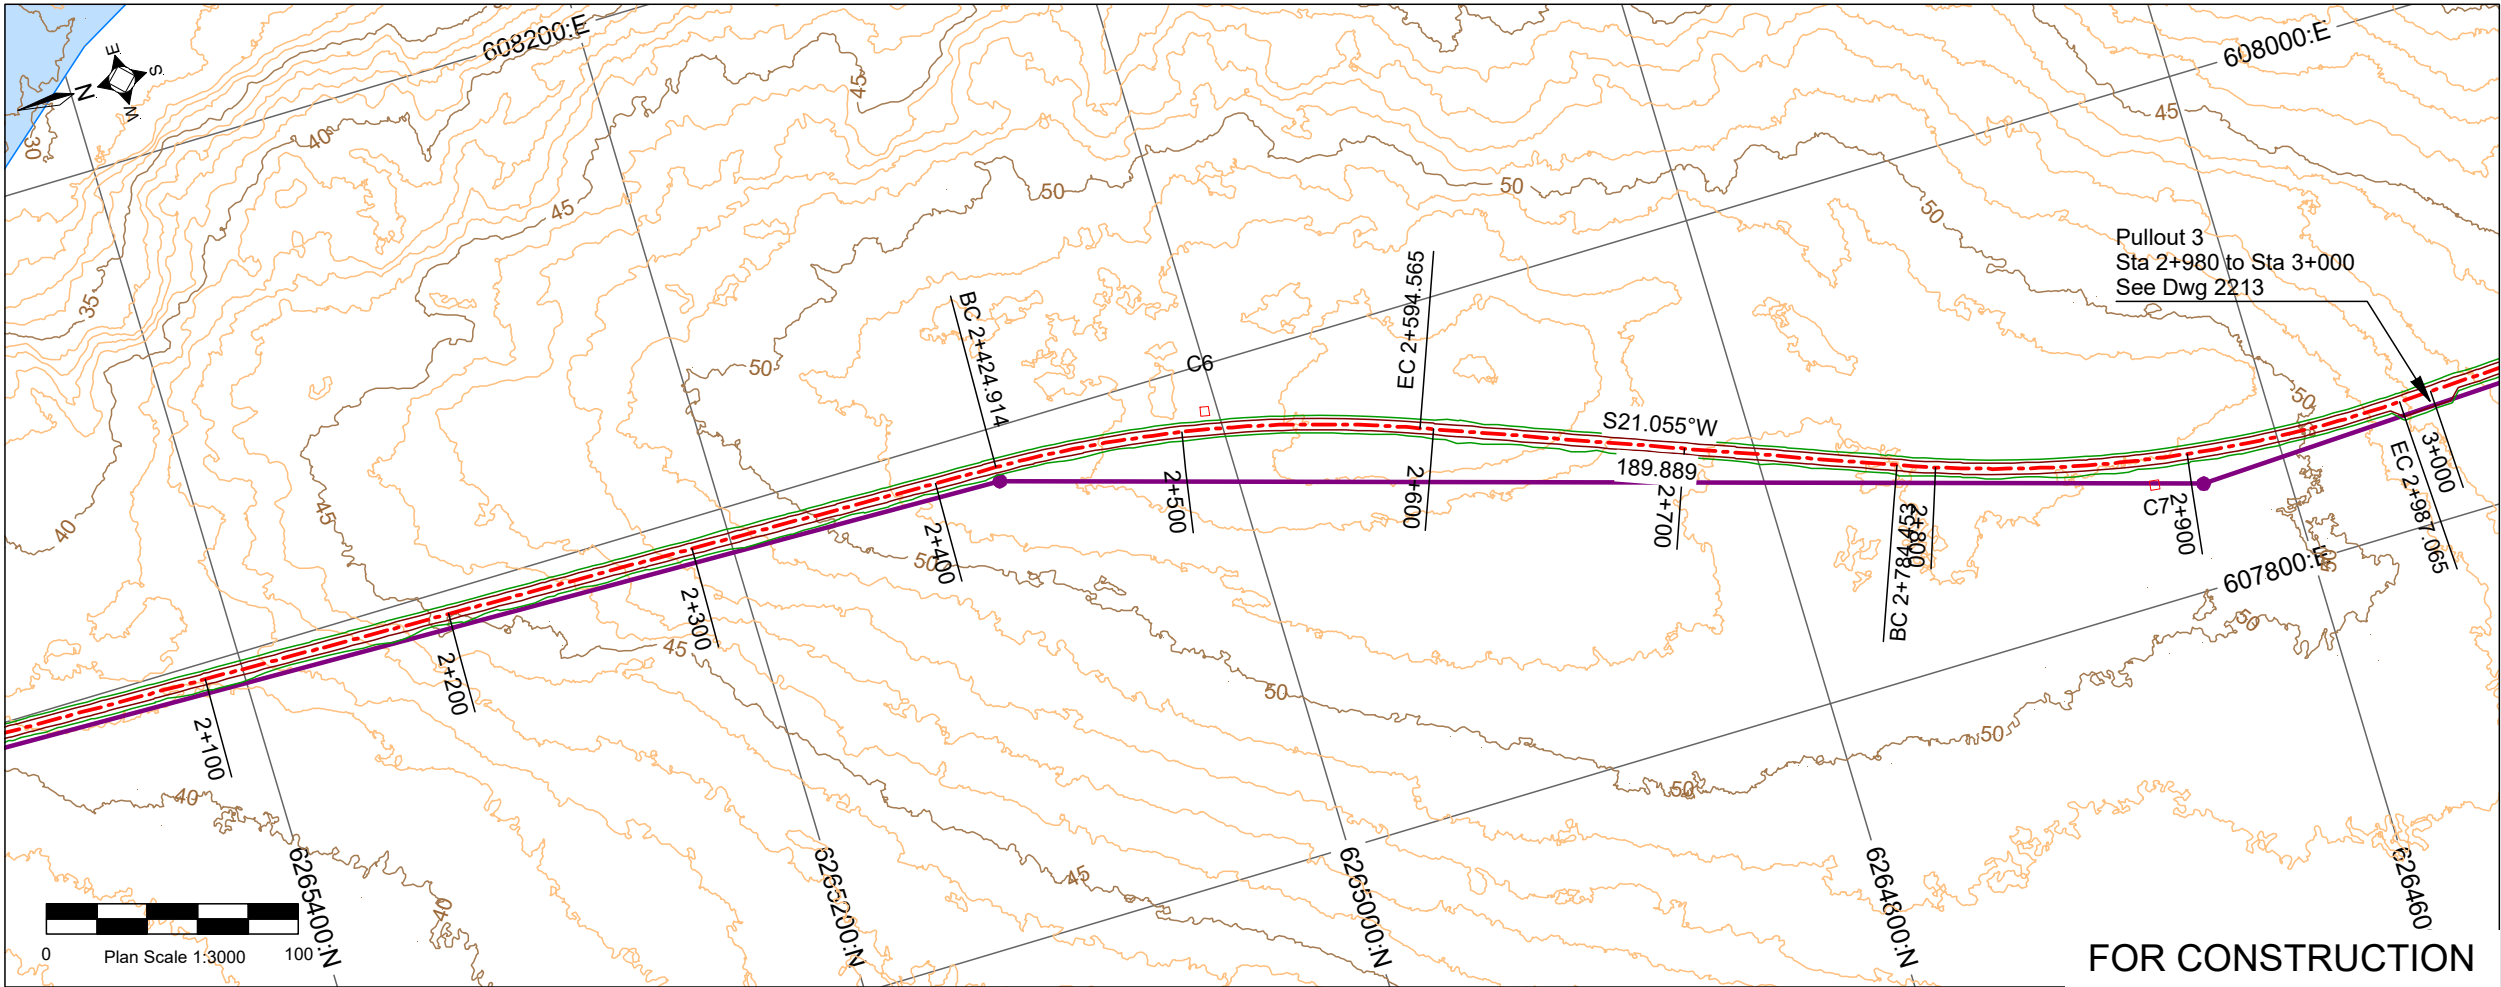

Horizontal Curves				
	IP X	IP Y	Angle (I)	Radius (R)
C6	607982.190	6265005.000	19.441°	500.000
C7	607846.300	6264652.000	23.218°	500.000

Vertical Curves				
	VIP Stn.	VIP Z	K'	Len.(L)
VC19	2+040.000	41.600	15.000	24.667
VC20	2+090.000	41.500	10.000	23.429
VC21	2+160.000	43.000	5.100	29.871
VC22	2+190.000	45.400	4.500	29.769
VC23	2+255.000	46.300	5.100	24.995
VC24	2+288.410	48.400	4.500	13.791
VC25	2+380.000	51.350	10.000	20.724
VC26	2+632.500	54.250	7.500	45.338
VC27	2+705.000	50.700	15.000	88.448
VC28	2+825.000	51.900	15.000	30.471
VC29	2+936.500	50.750	15.000	49.719
VC30	3+055.000	45.600	35.000	113.789

Culverts				
L-Stn m.	Cul DIA mm.	Cul Len m.	Cul Skew deg.	Inlet Z m.
3+175.000				

- Notes:
1. Dimensions and elevations in metres, unless noted otherwise.
 2. Planimetric features from CanVec data obtained from the Government of Canada.
 3. 1m interval contours generated by Canadian Projects Limited from DEM data provided by Arctic UAV in October, 2022.
 4. Horizontal Datum: NAD83 (CSRS) UTM Zone 17
 5. Vertical Datum: CGVD28 HT2.0 epoch
 6. Dimensions are UTM based. Scale layout to ground as required.
 7. Drawing is intended to provide road alignment and approximate representation only of clearing and earthworks requirements.
 8. This drawing shall be read in conjunction with drawings 2111, 2112, 2211, 2212 and 2213.
 9. See drawing 2521 for transmission line alignment.

Legend

- +--- Road Centerline
- Edge of Road
- Top of Cut/Toe of Fill
- New Transmission Line
- Existing Road
- Existing Trail
- Profile Original Ground

Logos:

- Growler Energy
- Landsvirkjun Power

Logos:

- Growler Energy
- Landsvirkjun Power

Revision Table:

Rev	Y	M	D	Revision Description	Des	Chk	Dwn	Chk
0	23	06	16	Revised Drawing Status	ADF	GS	ADF	CPB

Logos:

- NNC
- Canadian Projects Limited

Company Information:

Nunavut Nukkiksautiit Corporation

Anuriqjuak Nukkiksautiit Project

Civil - Roads

Wind Turbine Access Road

Plan and Profile 2+000.000 To 3+000.000