


THIS DRAWING SHALL NOT BE REPRODUCED IN ANY MANNER OR FOR ANY PURPOSE EXCEPT BY WRITTEN PERMISSION OF CANADIAN PROJECTS LIMITED AND IS PROTECTED BY COPYRIGHT LAW. © 2023 THIS DRAWING MUST BE STAMPED, SIGNED AND DATED TO BE APPROVED FOR CONSTRUCTION. VOID ALL DRAWINGS BEARING AN EARLIER DATE OR REVISION NUMBER.

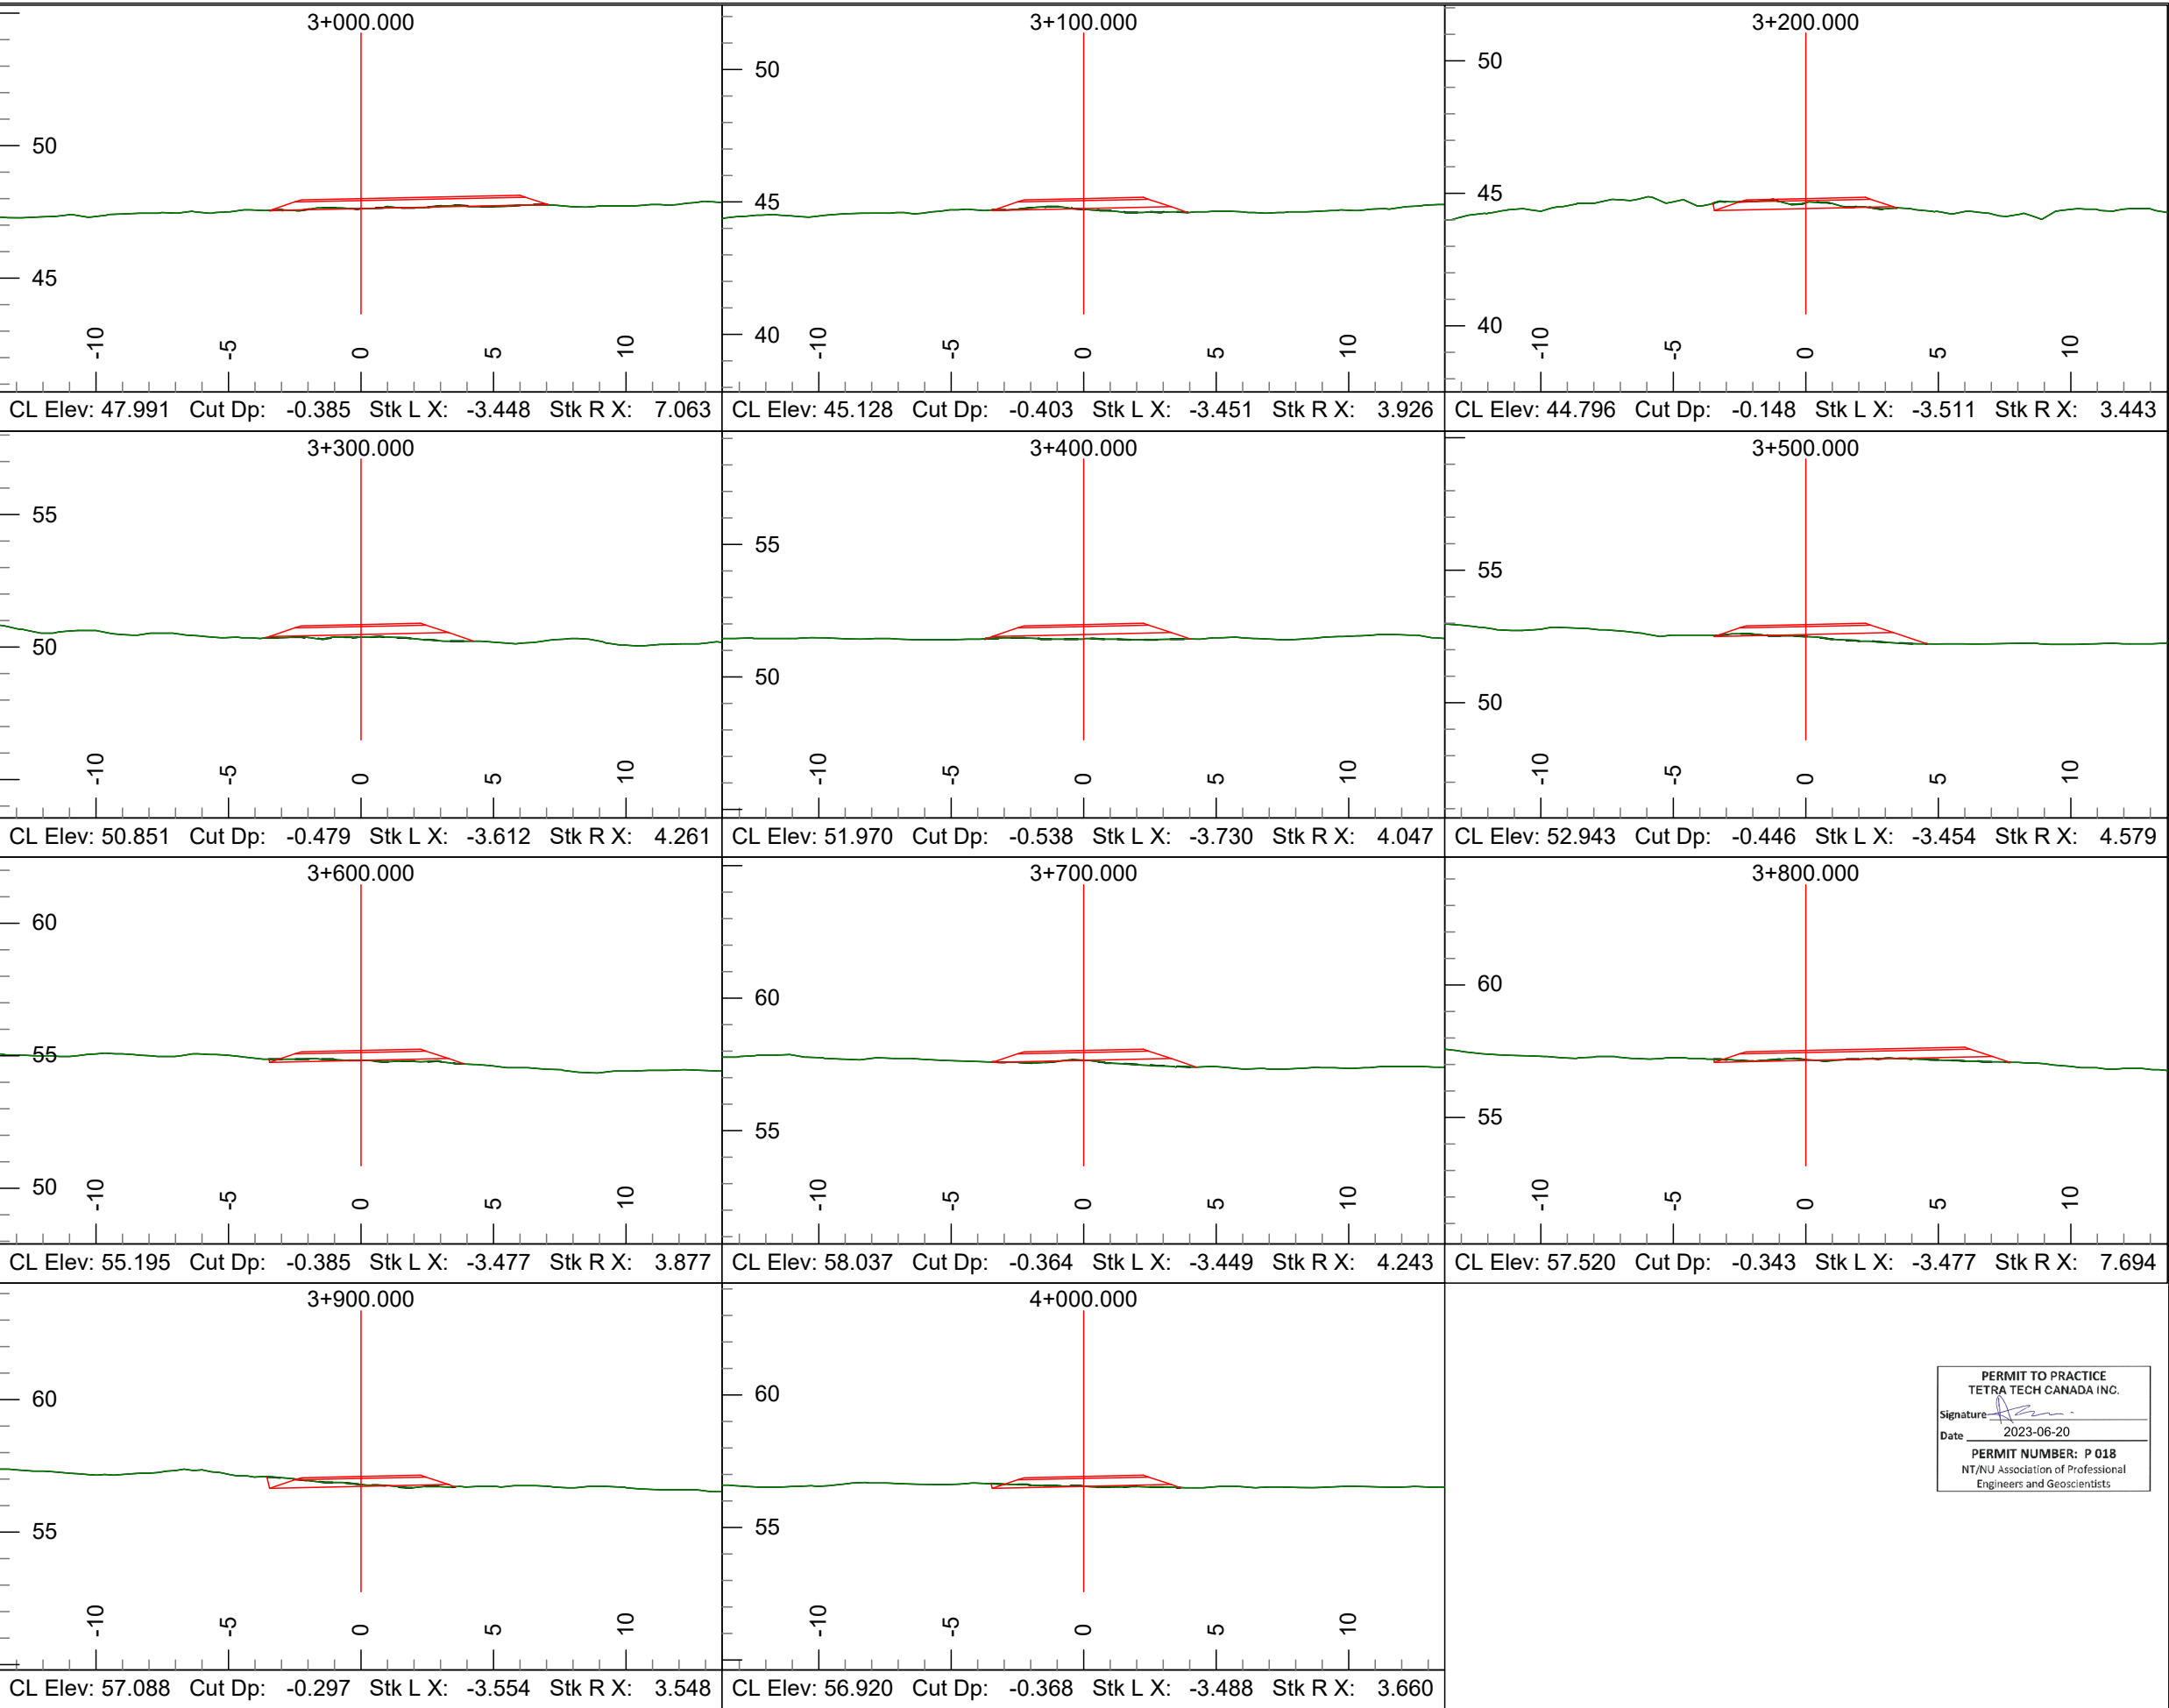

L-Stn m	Strip V. Cu. m	Lyr1 V. Cu. m	Lyr2 V. Cu. m	Srf0 Fill V. Cu. m	Mass H. Cu. m
3+000.000	0.0	0.0	36.6	27.4	391.3
3+100.000	0.0	0.0	27.6	23.3	400.6
3+200.000	0.0	0.0	106.3	75.7	404.9
3+300.000	0.0	0.0	43.9	53.7	435.4
3+400.000	0.0	0.0	97.0	54.2	425.6
3+500.000	0.0	0.0	42.5	76.6	468.4
3+600.000	0.0	0.0	57.9	27.0	434.3
3+700.000	0.0	0.0	32.5	42.9	465.2
3+800.000	0.0	0.0	47.2	31.4	454.8
3+900.000	0.0	0.0	57.7	17.7	470.6
4+000.000					510.7
Cum. Tot.	2470.8	1490.8	1247.6	2227.8	

Lyr1 V. = Overburden Cut Volume
Lyr2 V. = Bedrock Cut Volume
Srf0 = Sub-grade Fill Volume
Mass Haul does not include road base or surfacing volume.

- Notes:
1. Dimensions and elevations are in metres, unless noted otherwise.
 2. Original ground topography generated by Canadian Projects Limited from DEM data provided by Arctic UAV in October, 2022.
 3. Horizontal Datum: NAD83 (CSRS) UTM Zone 17
 4. Vertical Datum: CGVD28 HT2.0 epoch
 5. Dimensions are UTM based. Scale layout to ground as required.
 6. Drawing is intended to provide road alignment and approximate representation only of clearing and earthworks requirements, which shall be done in accordance with drawings 2211 - 2213 and other drawings as applicable.

Legend

- Road Centerline
- Original Ground
- - - Stripping
- Bedrock

FOR CONSTRUCTION



CIVIL									
0	23	06	16	Revised Drawing Status	ADF	GS	ADF	CPB	
Rev	Y	M	D	Revision Description	Des	Chk	Drm	Chk	



Nunavut Nukkiksautiit Corporation
Anuriqjuak Nukkiksautiit Project
Civil - Roads
Wind Turbine Access Road
Cross Sections 3+000.000 To 4+000.000