

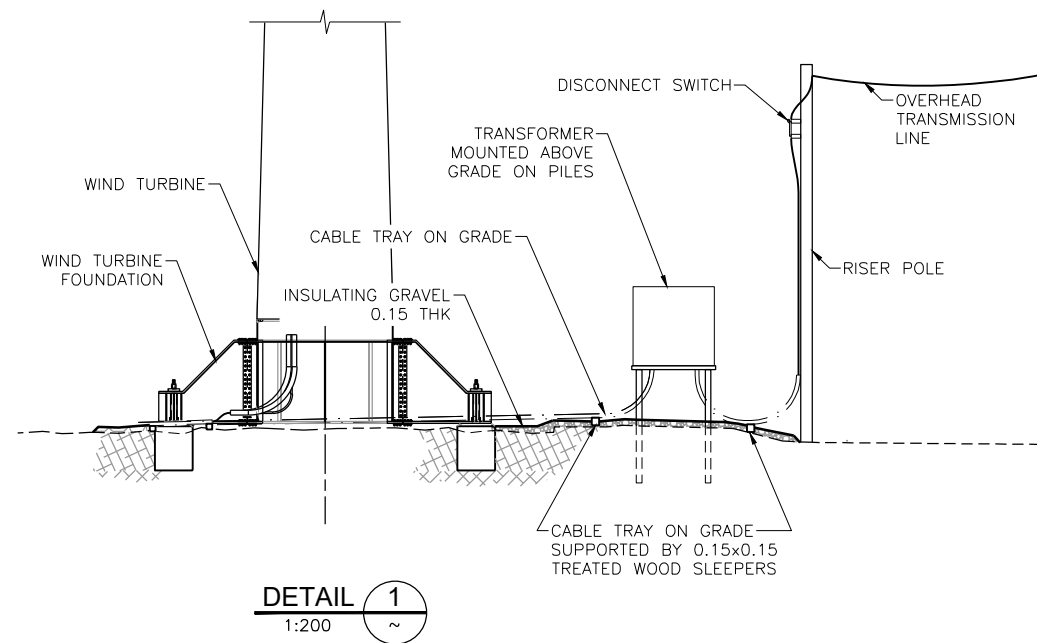
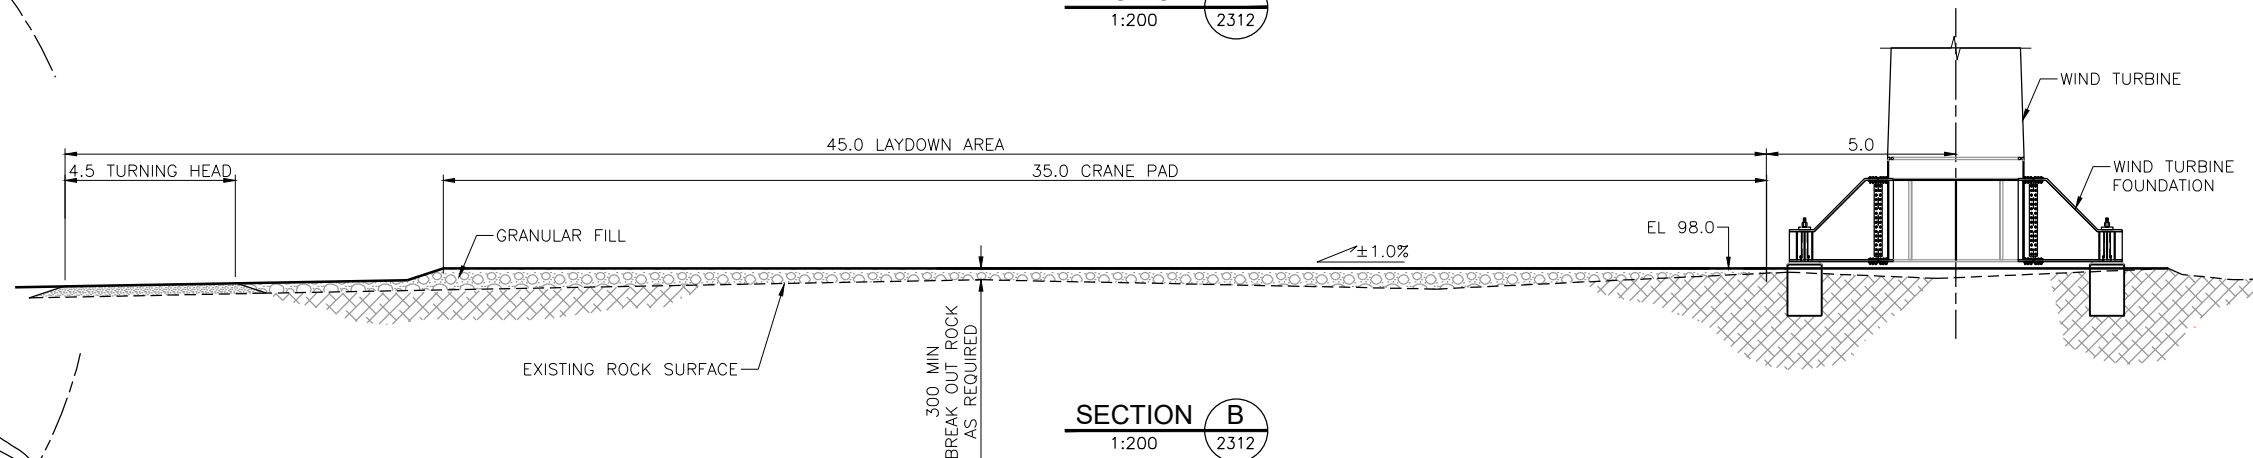


THIS DRAWING SHALL NOT BE REPRODUCED IN ANY MANNER OR FOR ANY PURPOSE, EXCEPT BY WRITTEN PERMISSION OF CANADIAN PROJECTS LIMITED AND IS PROTECTED BY COPYRIGHT LAW. © 2023 THIS DRAWING MUST BE STAMPED, SIGNED AND DATED TO BE APPROVED FOR CONSTRUCTION. VOID ALL DRAWINGS BEARING AN EARLIER DATE OR REVISION NUMBER.

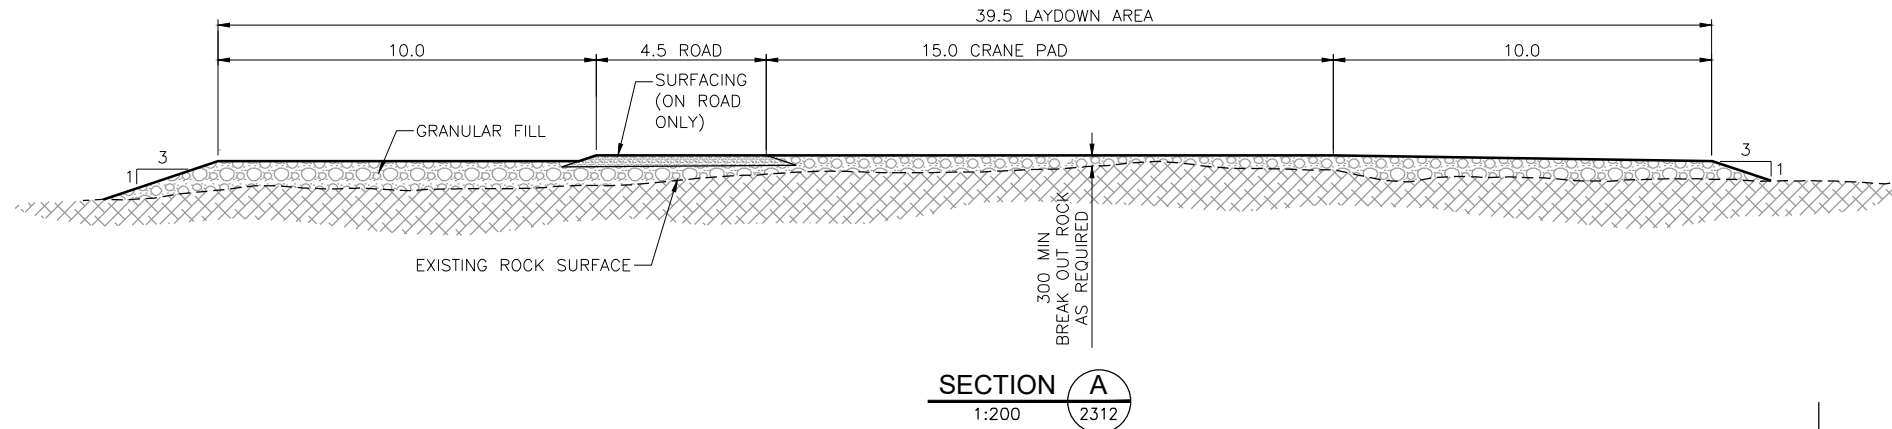

NOTES

1. ALL DIMENSIONS AND ELEVATIONS ARE IN METRES, UNLESS NOTED OTHERWISE.

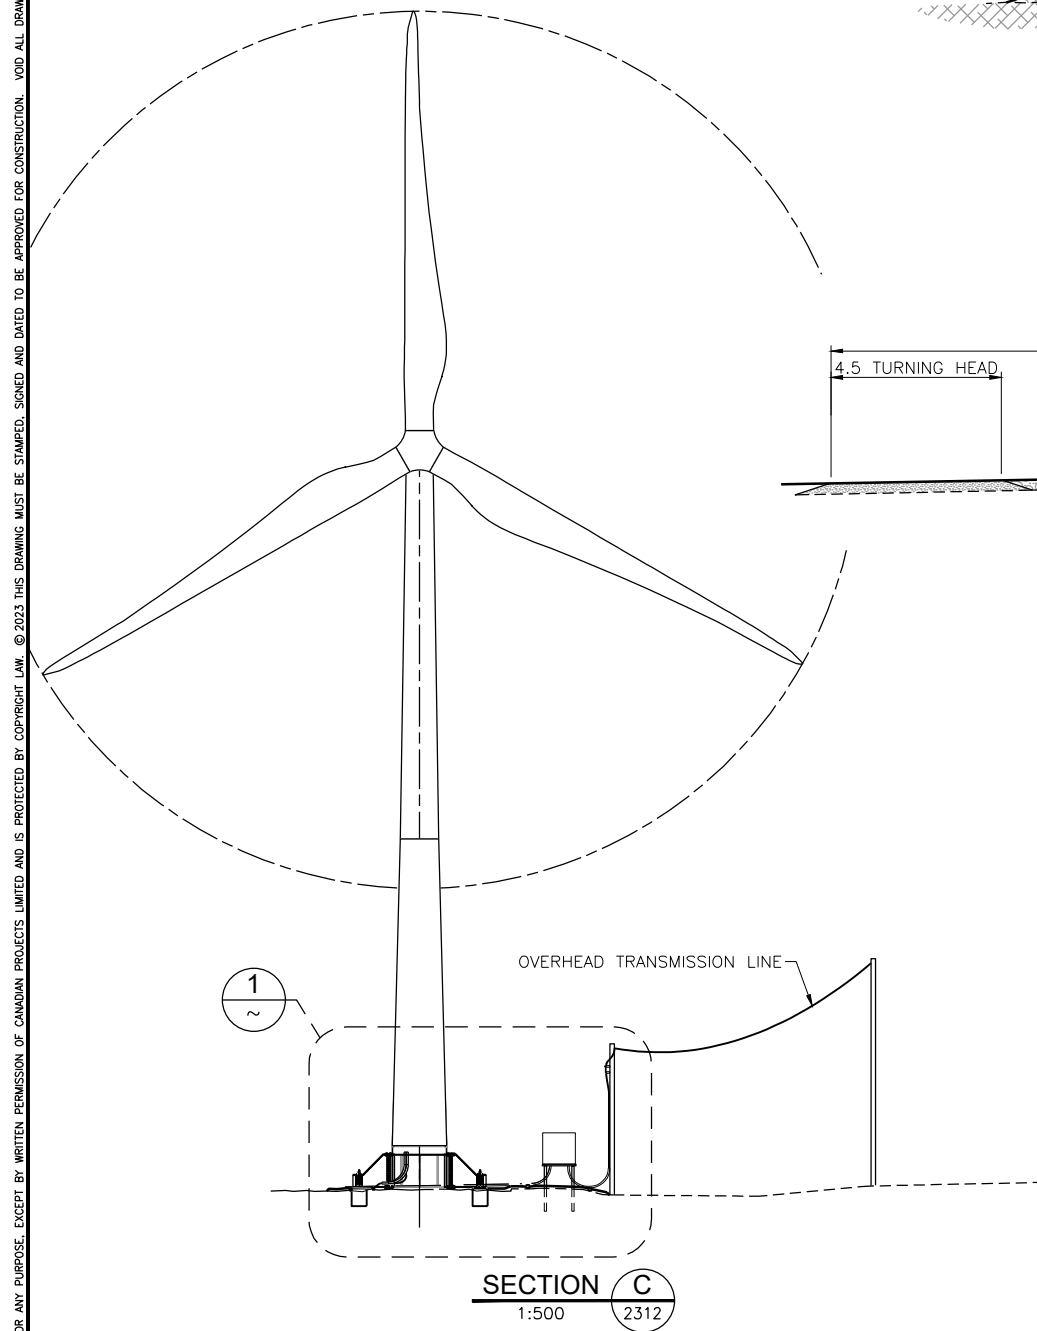

SCALE 1:200									
0	2	4	6	8	10				
					METRES				
0	23	06	16	FOR CONSTRUCTION		ADF	CJW	AM	CPB
REV	Y	M	D	REVISION DESCRIPTION		DES	CHK	DRN	CHK



FOR CONSTRUCTION

NUNAVUT NUKKIKSAUTIIT CORPORATION

ANURIQUJAK NUKKIKSAUTIIT PROJECT
CIVIL - LAYOUT
TURBINE SITE
SECTIONS AND DETAIL

PROJECT NUMBER
1096-003
CADD NUMBER
4.3.022
DRAWING NUMBER
2313