



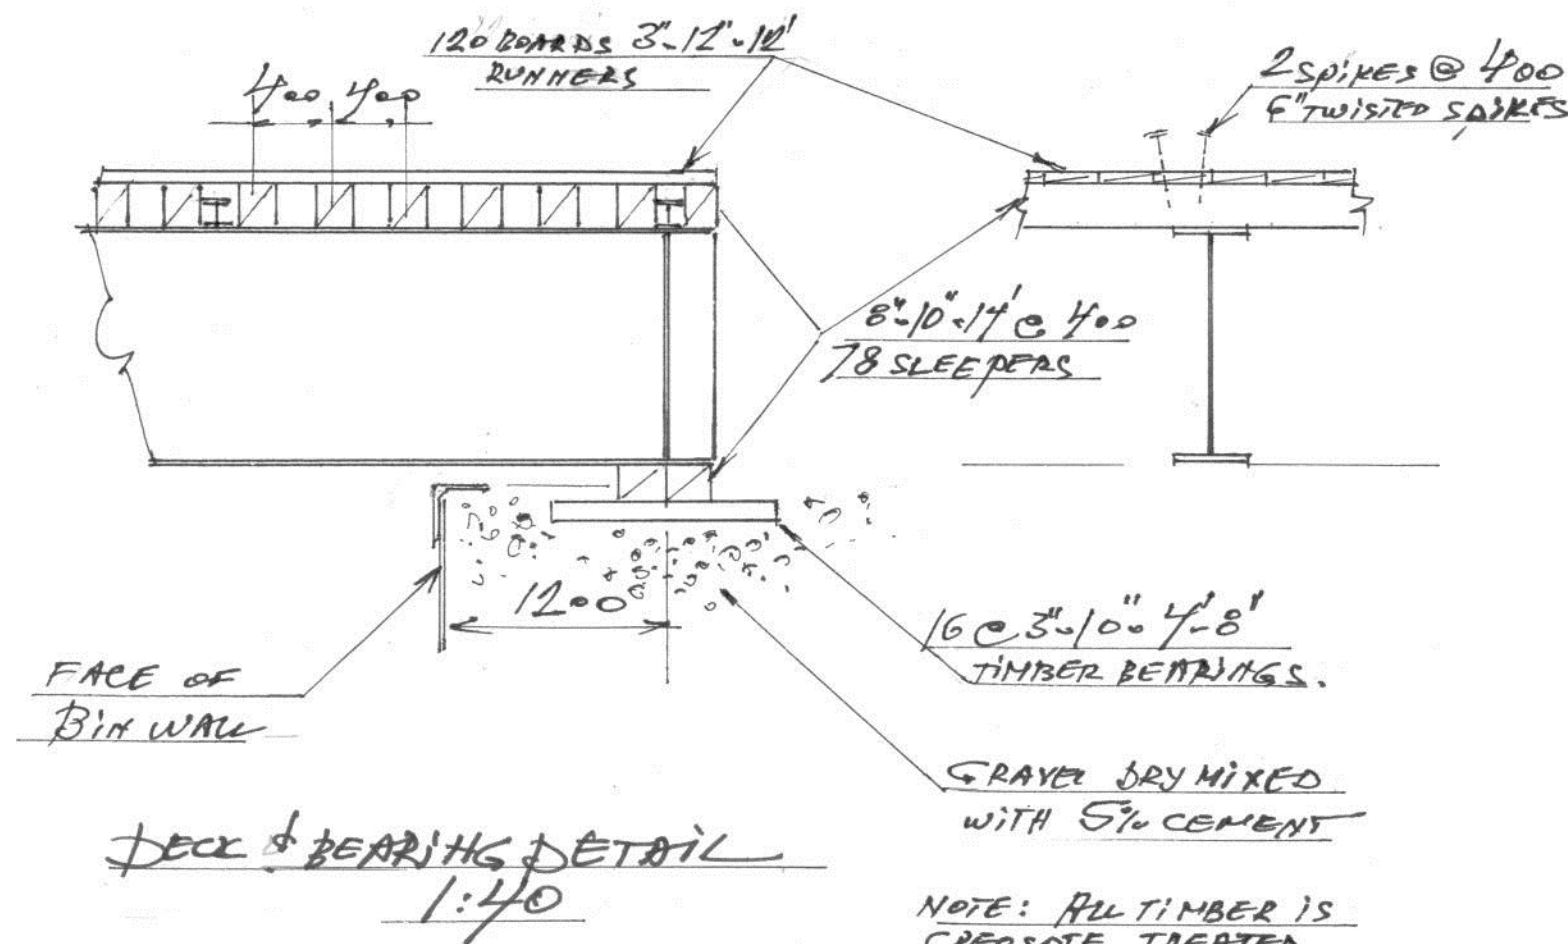

NOTE: ALL TIMBER IS
CREOSOTE TREATED
DOUGLAS FIR GRADE 2 OR BETTER

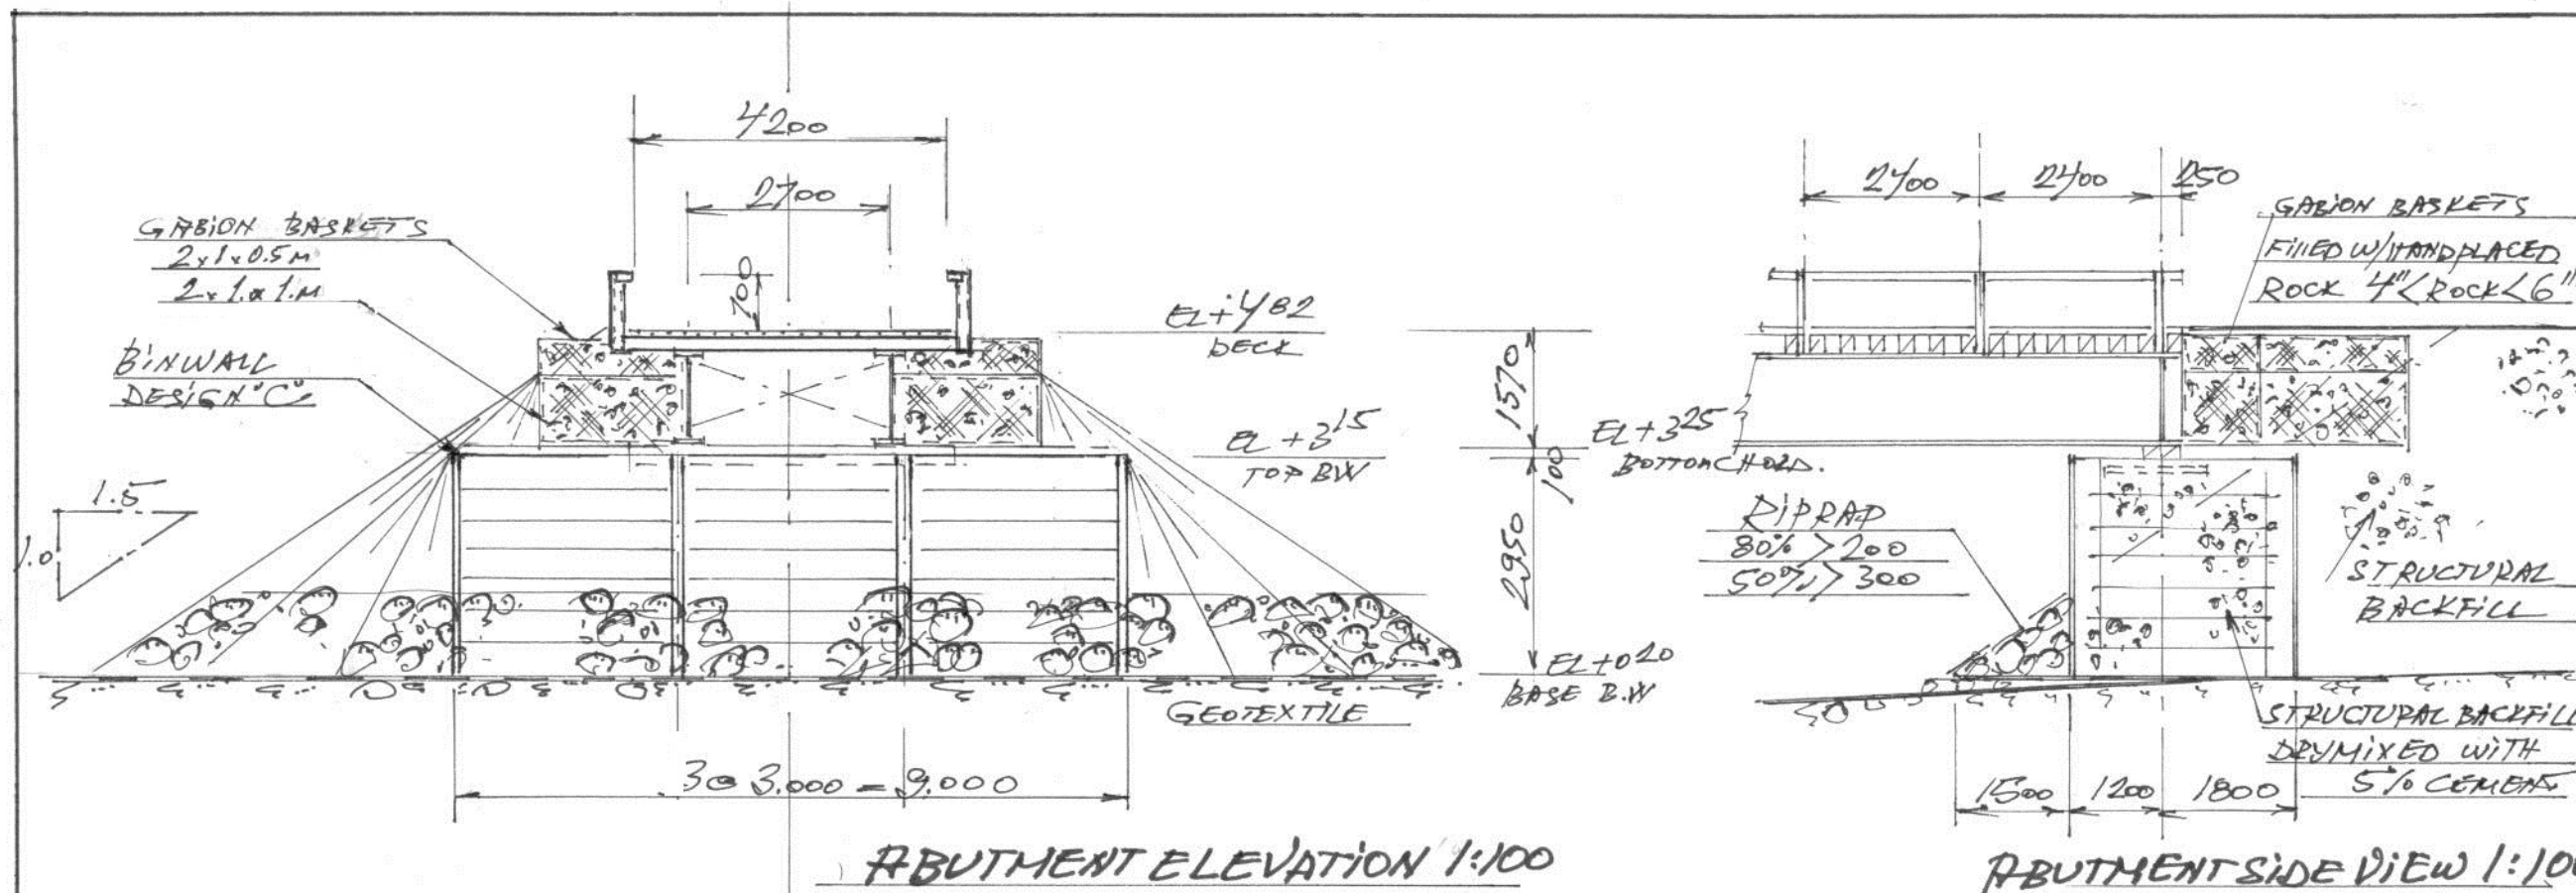

Project
Gjoa Haven, NU
Swan L. River Bridge
Span 28.8m
Width 4.2m

Drawing
**Elevation; Side View
of Abutment
Timber Deck Detail**

Scale
As Shown

Surveyed by

Drawn by *Jivko*

Designed by *Jivko*

Insignia

Signature *Jivko*

Date *Nov 12, 2014*

Checked by

Project No.

Page **2** Of **2**

Drawing No.