
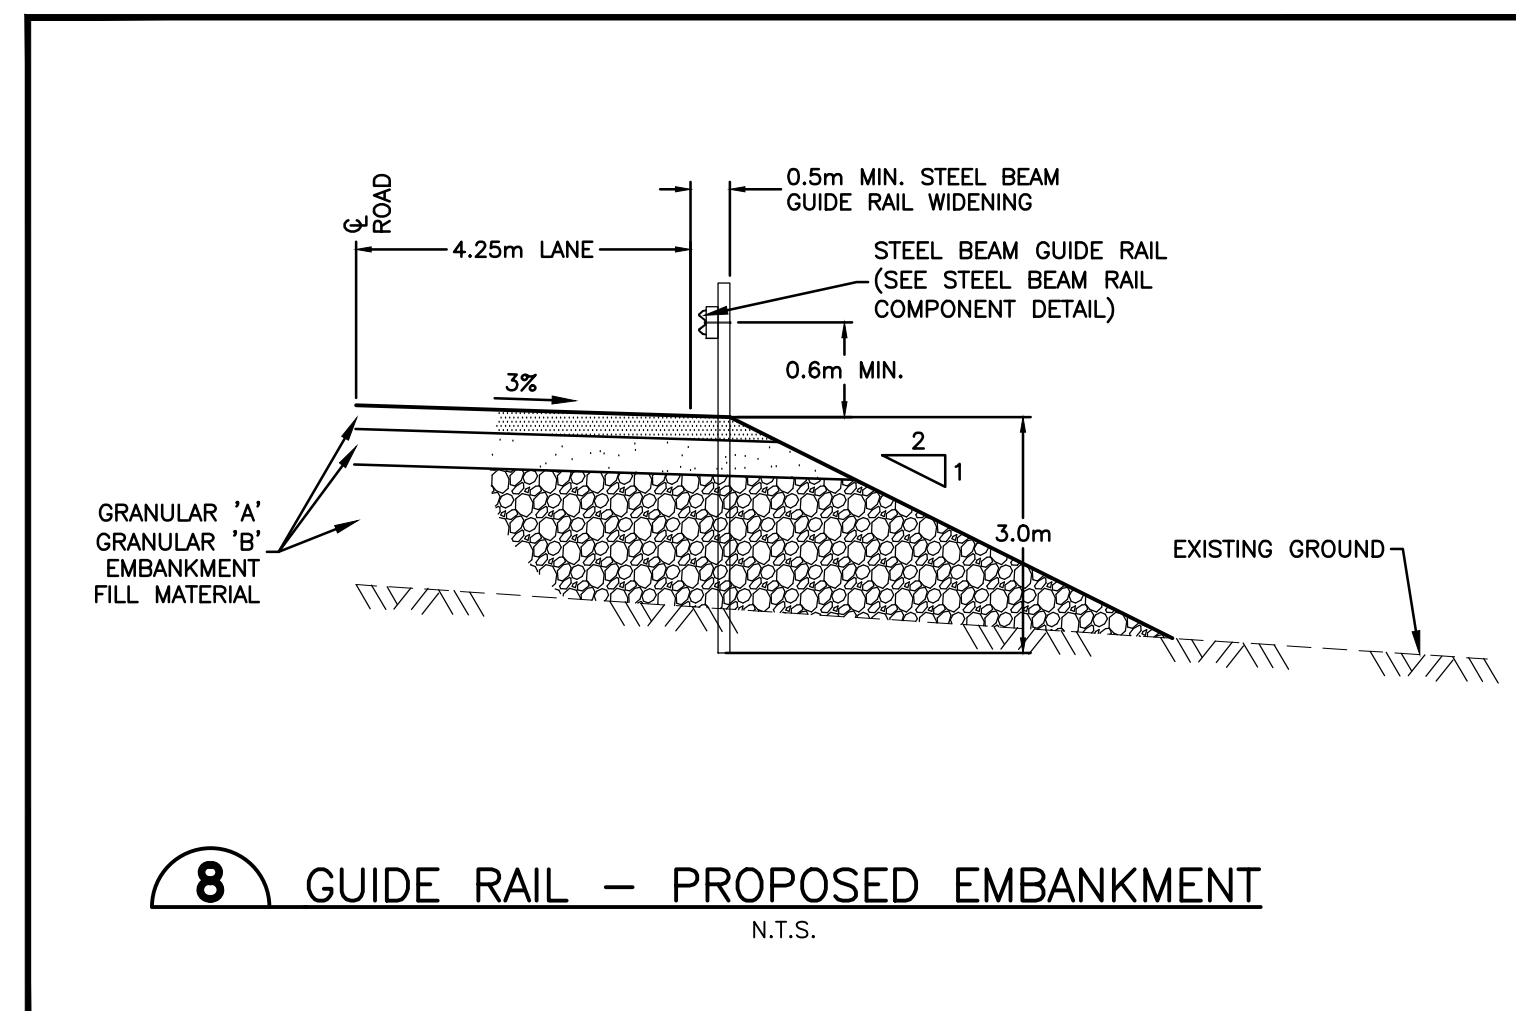
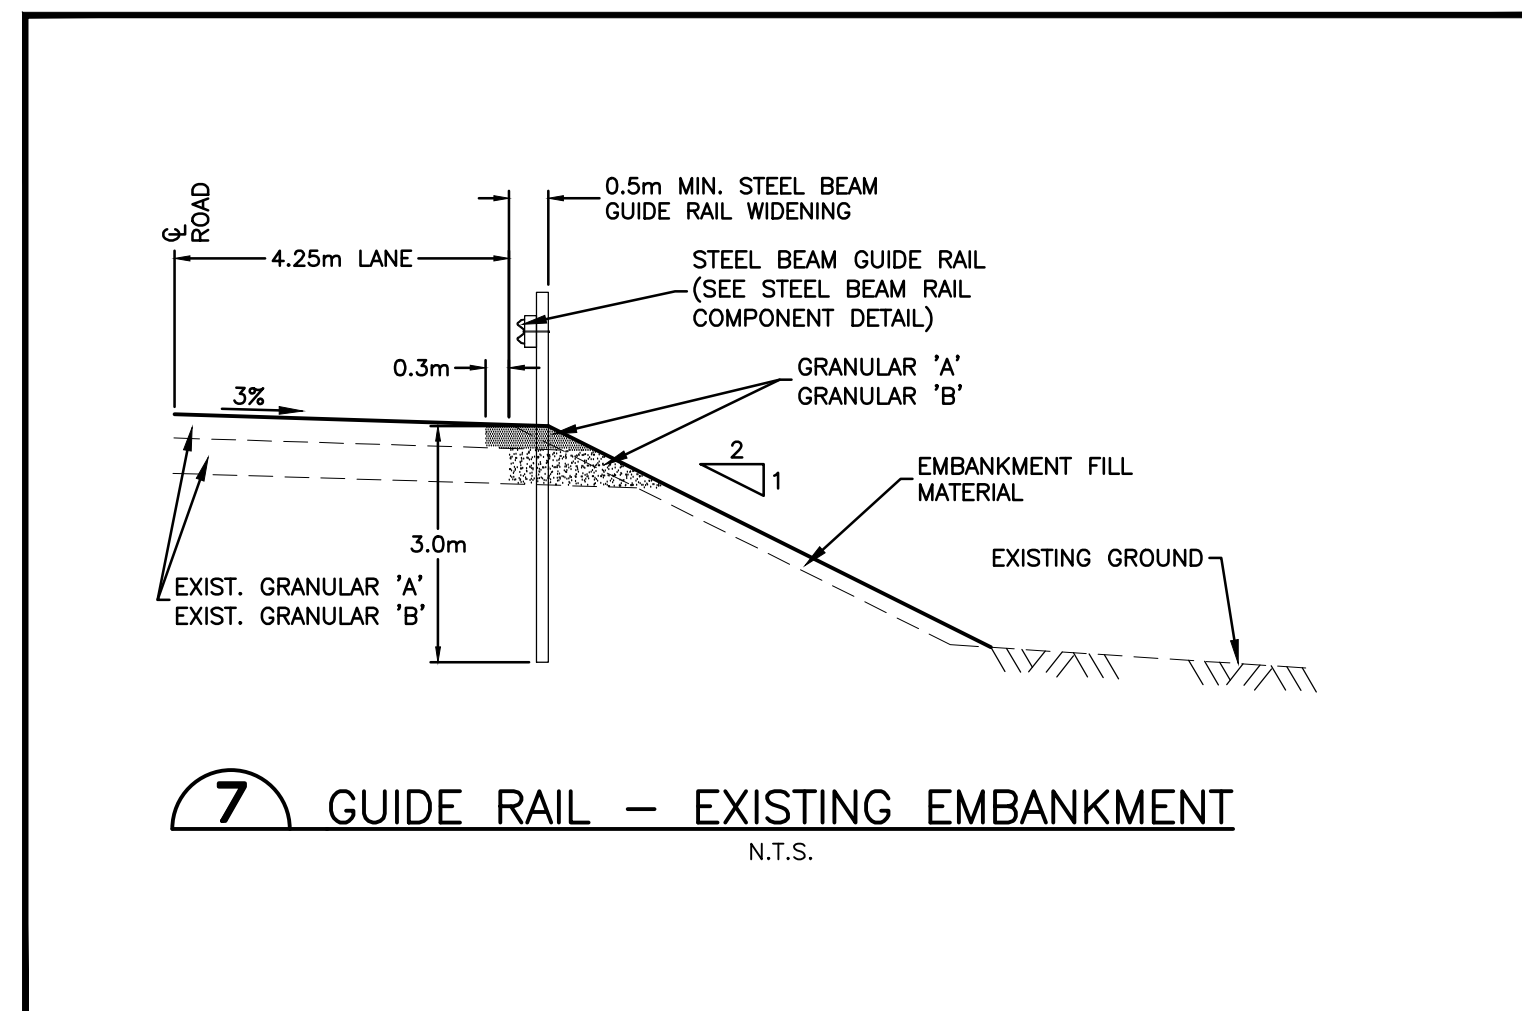
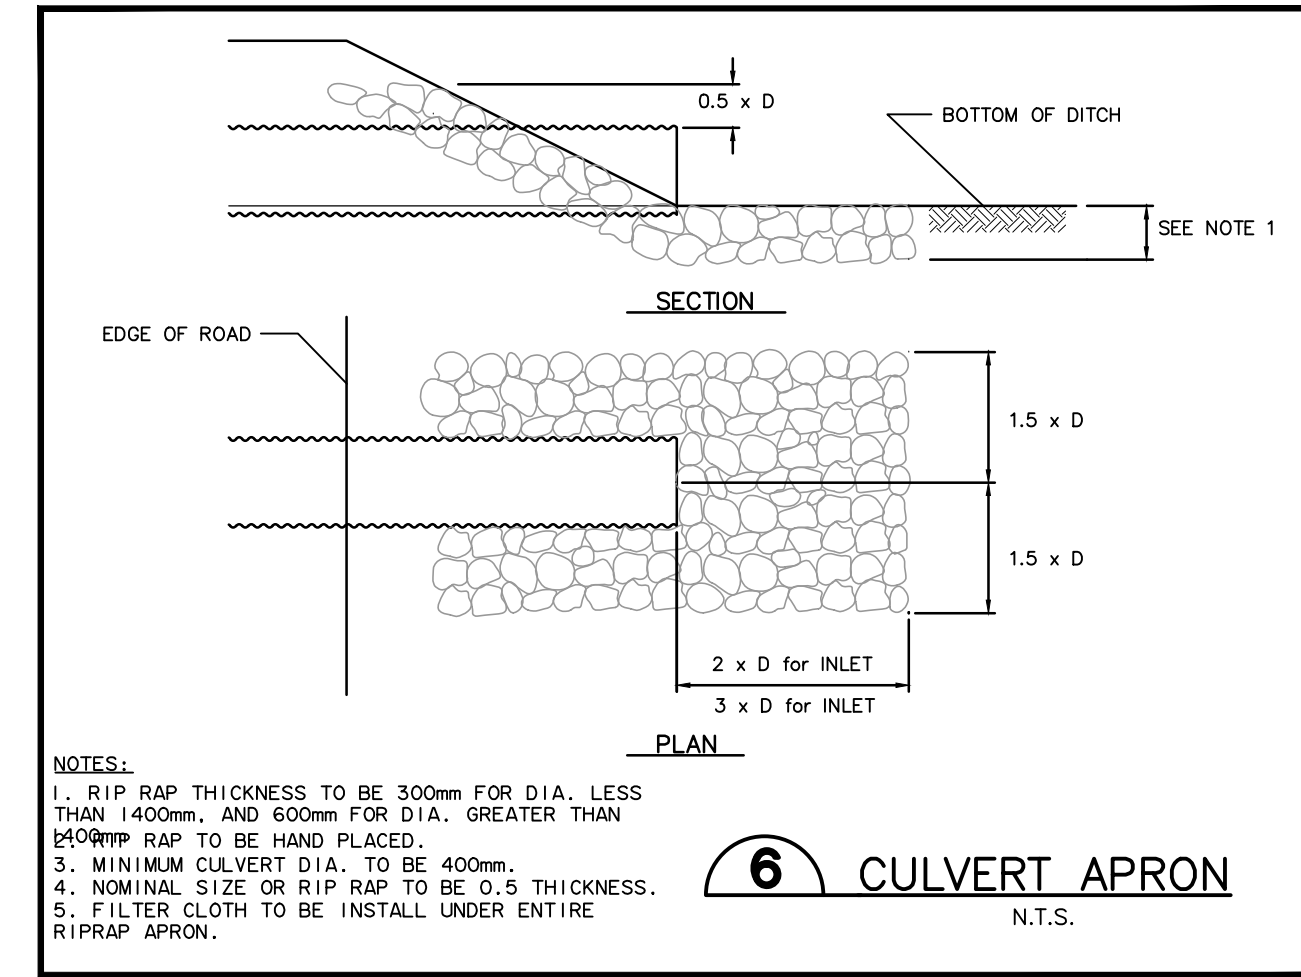
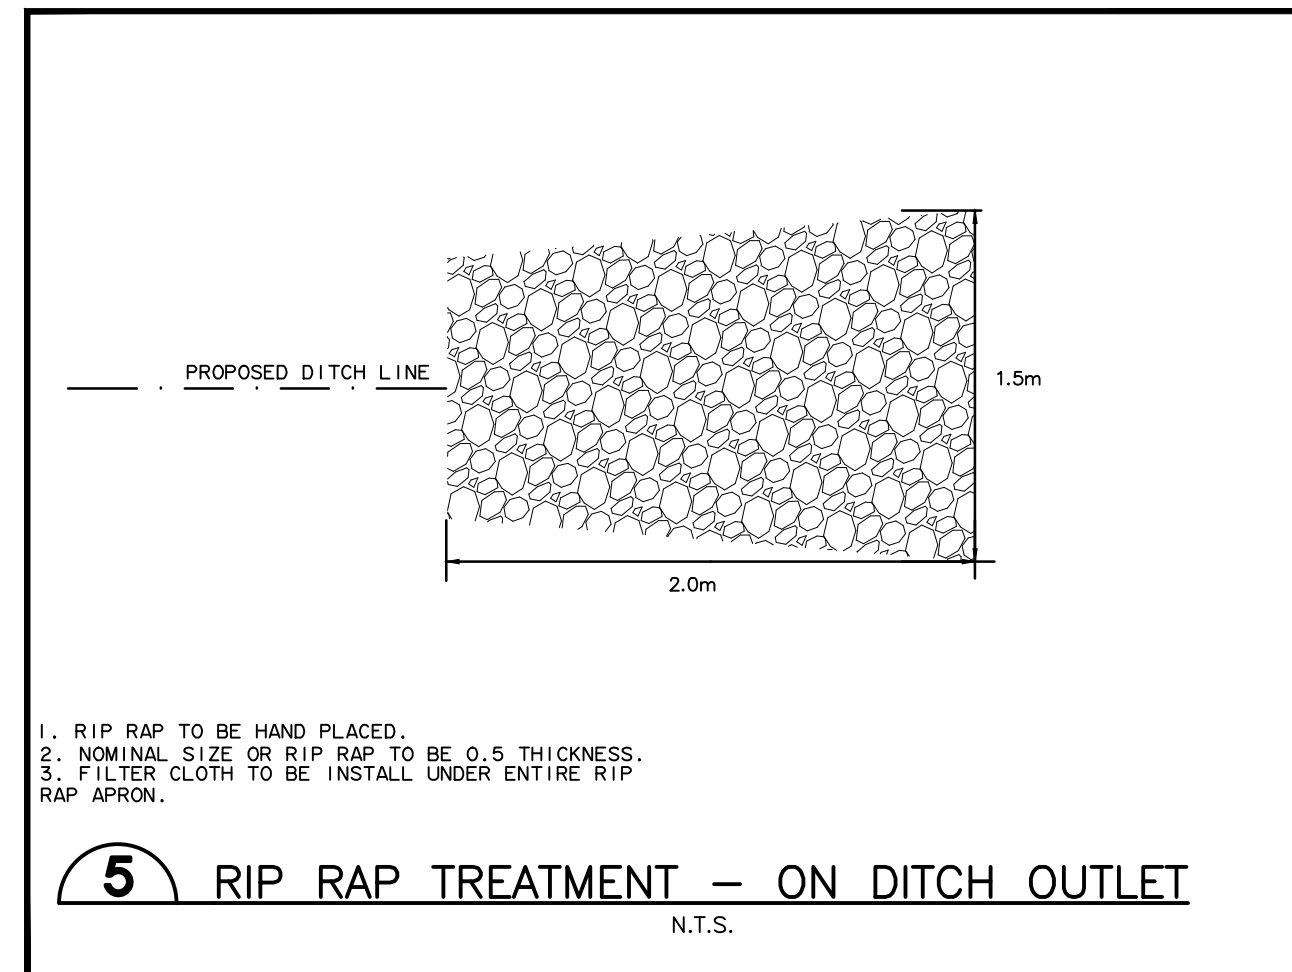
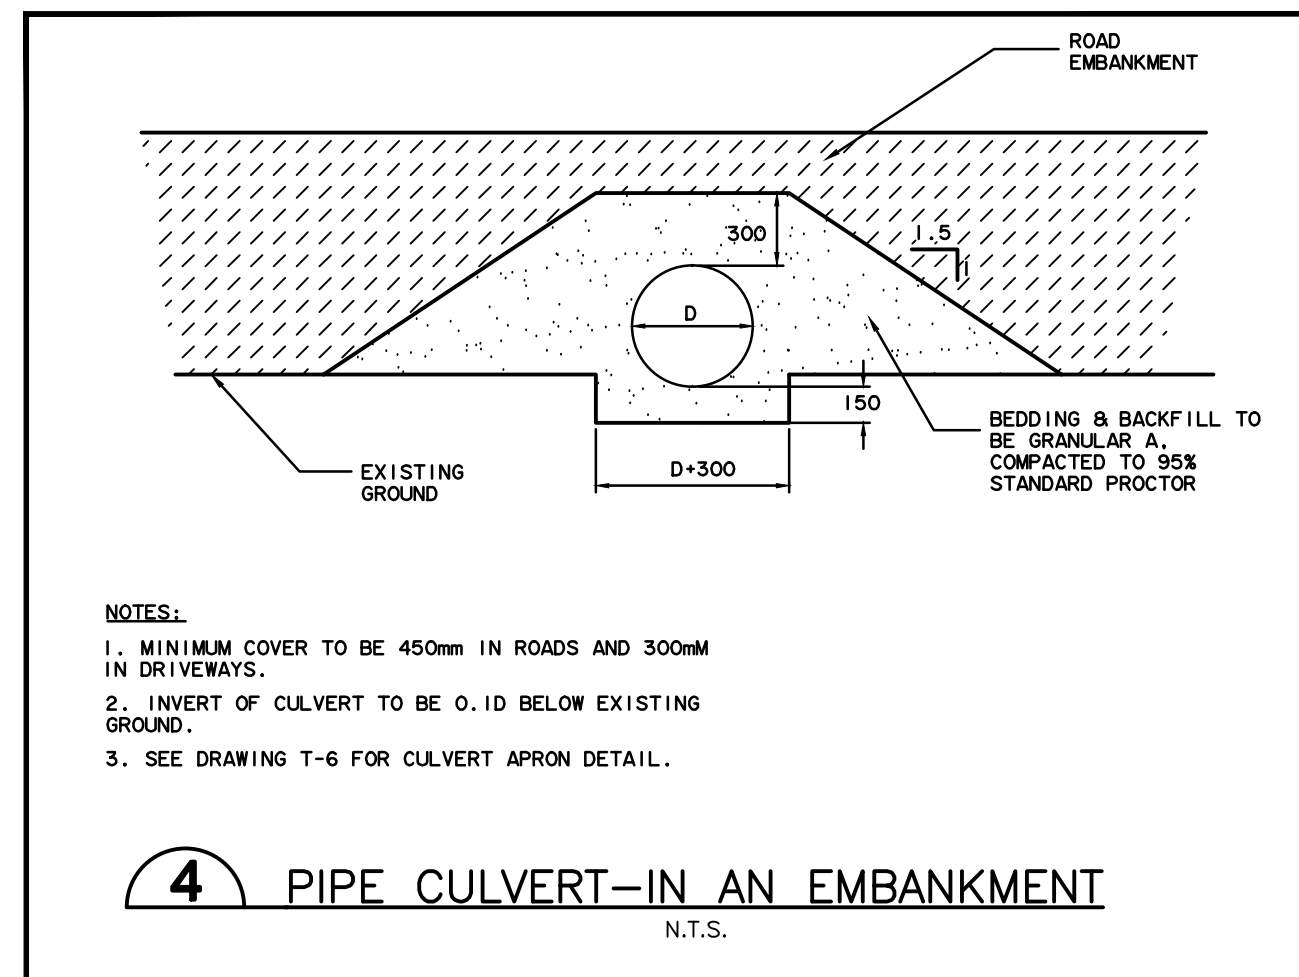
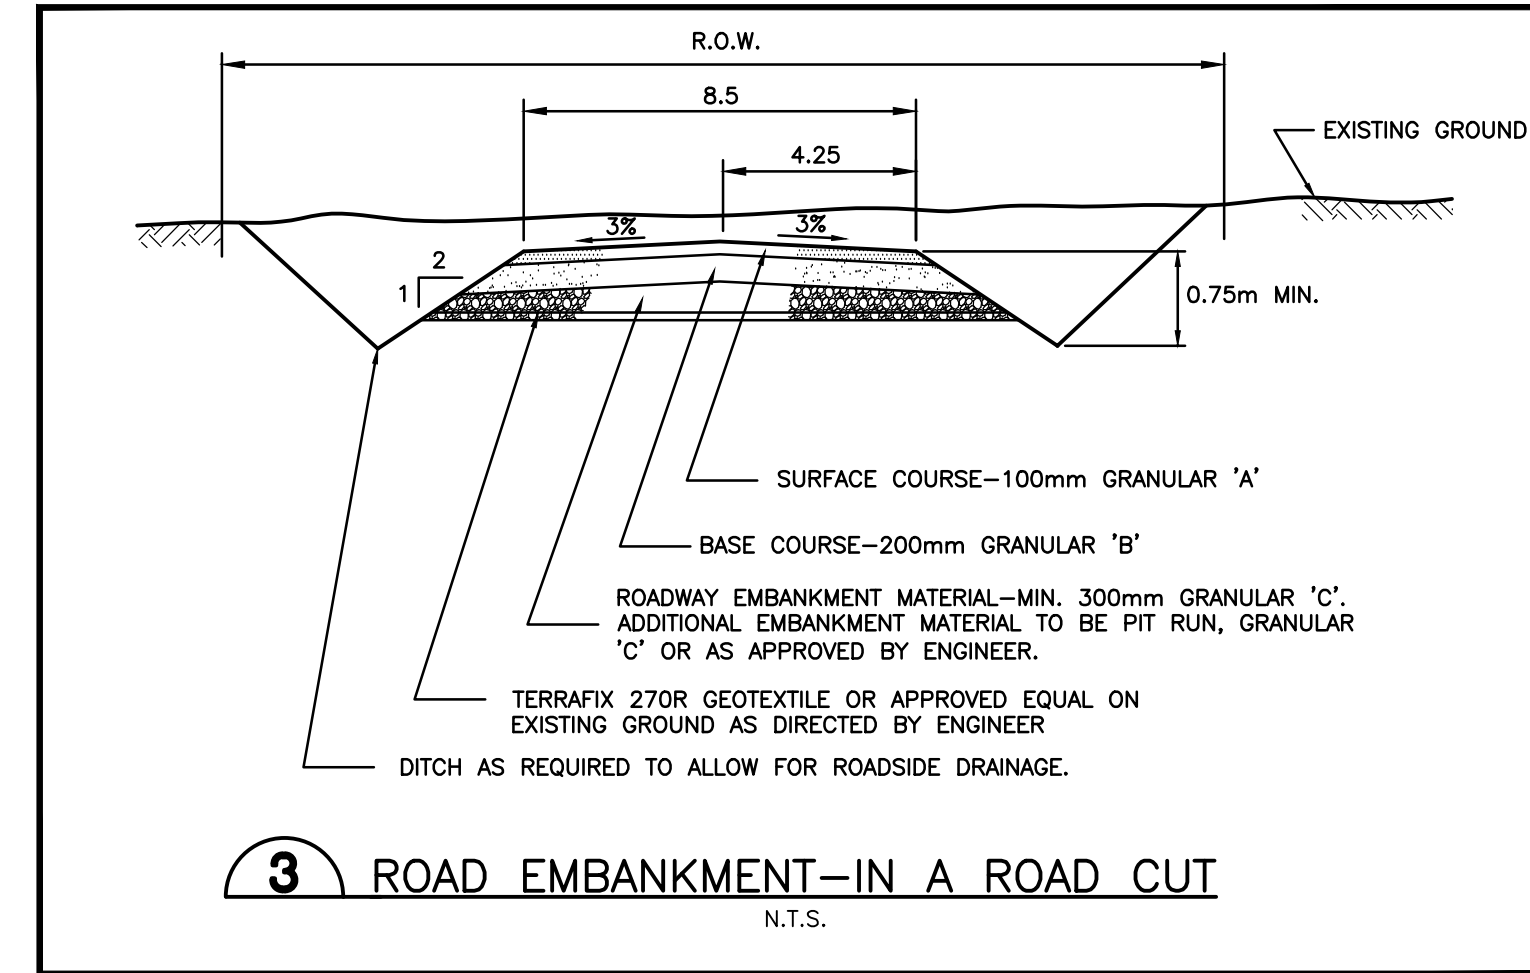
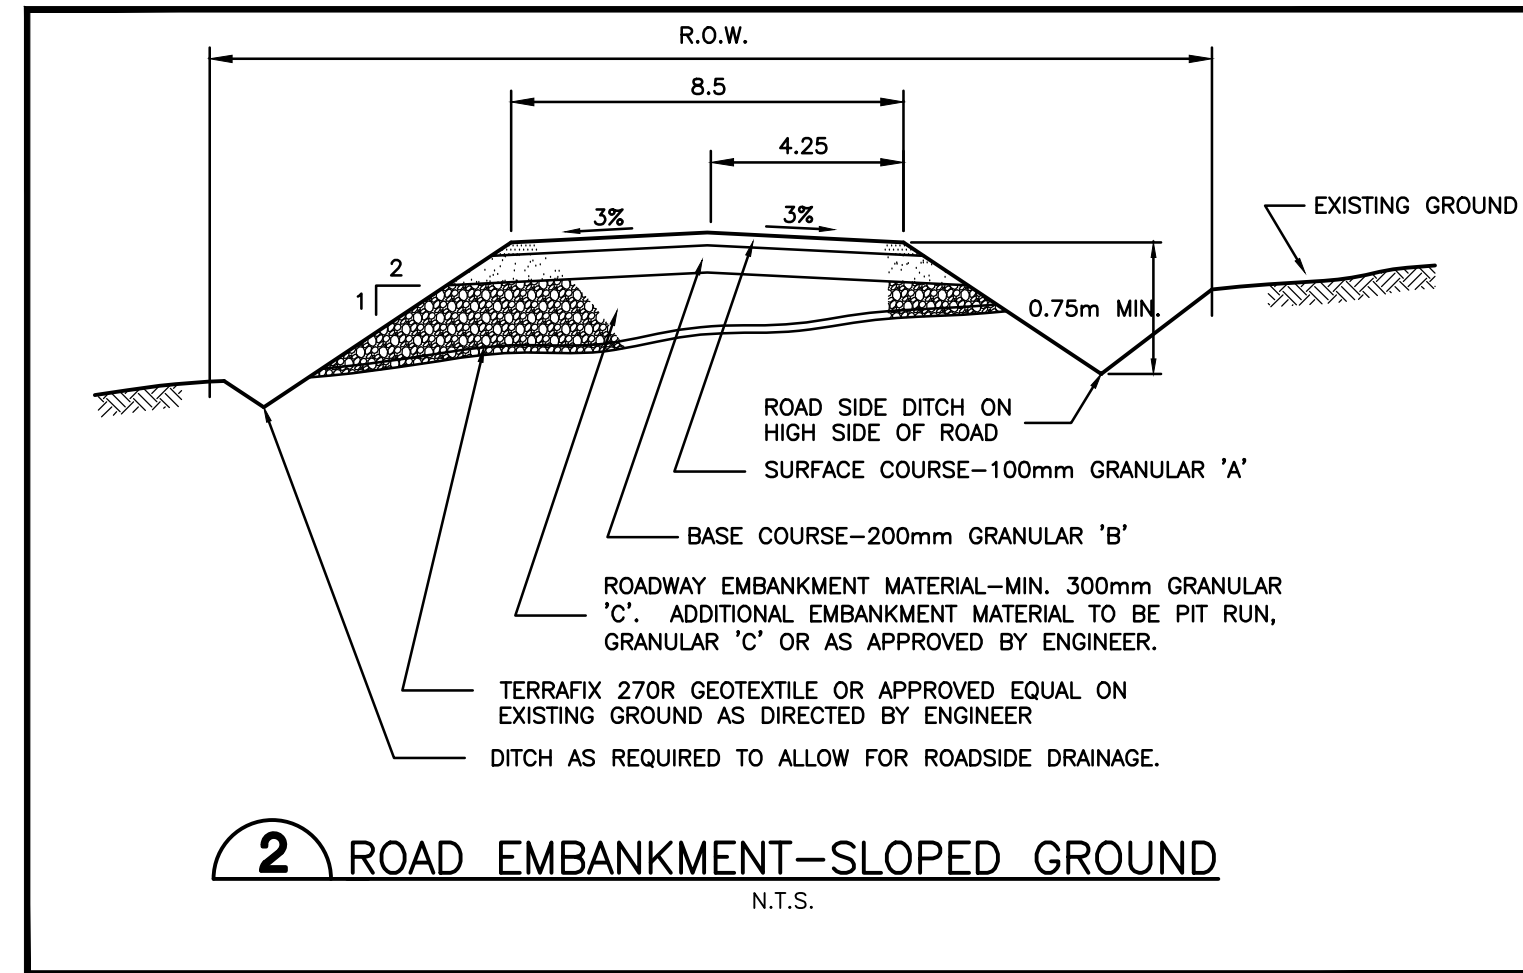


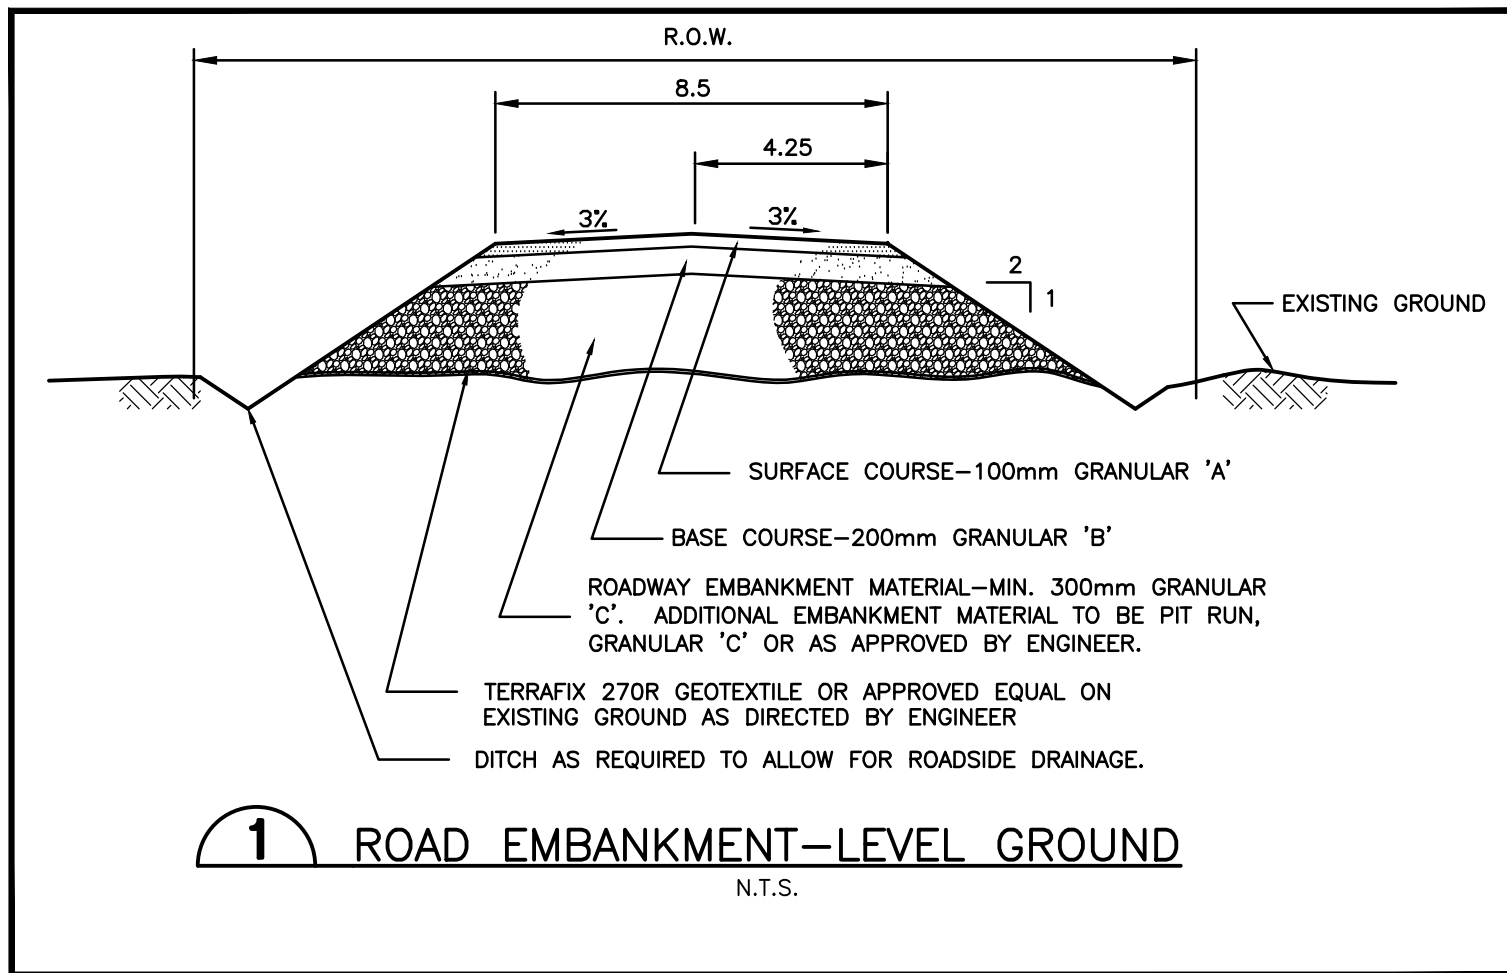

ISSUED FOR
CONSTRUCTION

No.	DESCRIPTION	DATE	BY	APP'D
04	ISSUED FOR CONSTRUCTION	20/10/14	ABZ	SLB
03	TENDER SUBMISSION	18/08/14	ABZ	SLB
02	80% DESIGN REVIEW	18/06/14	ABZ	SLB
01	PRELIMINARY DRAWING	30/05/14	ABZ	SLB
R E V I S I O N S				

CLIENT
CITY OF IQALUIT

PROJECT
PROPOSED ROAD TO
NORTHWEST AGGREGATE DEPOSIT

TITLE
ROAD DETAILS

design by	A.B.Z	project no.	OTT-00219428-A0
drawn by	A.B.Z	drawing no.	
checked by	S.L.B.		
date	30/05/14		
scale	N.T.S.		

DE-1