
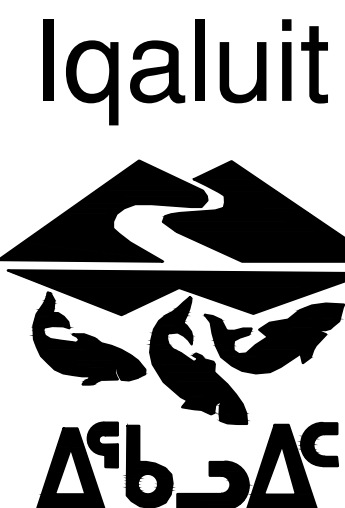
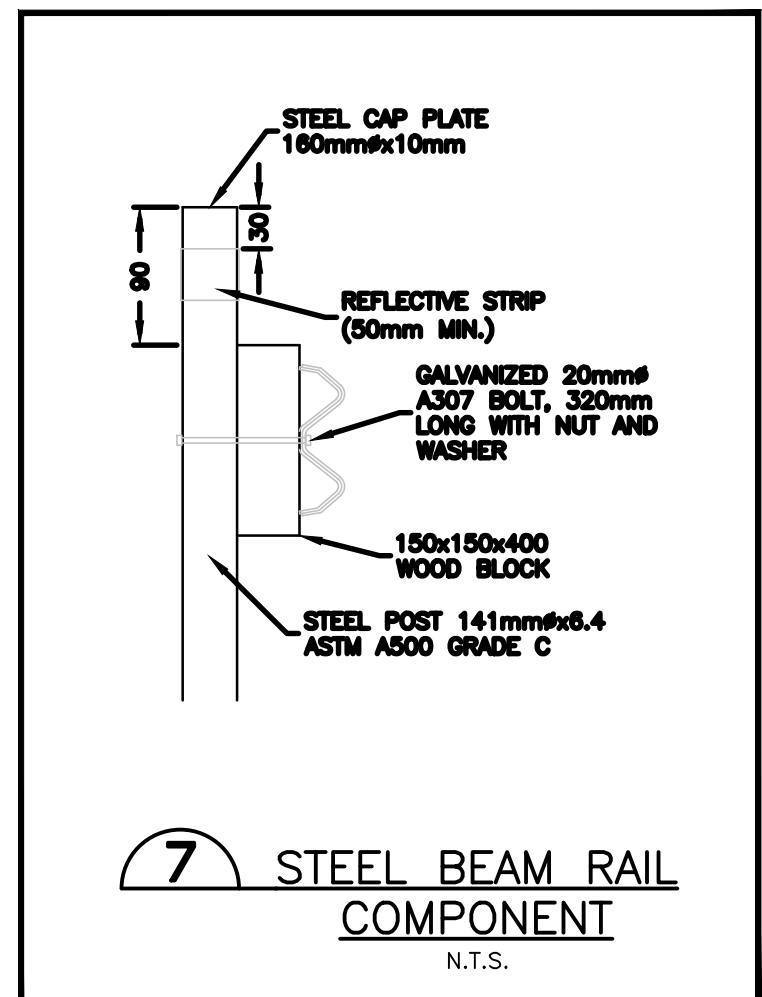
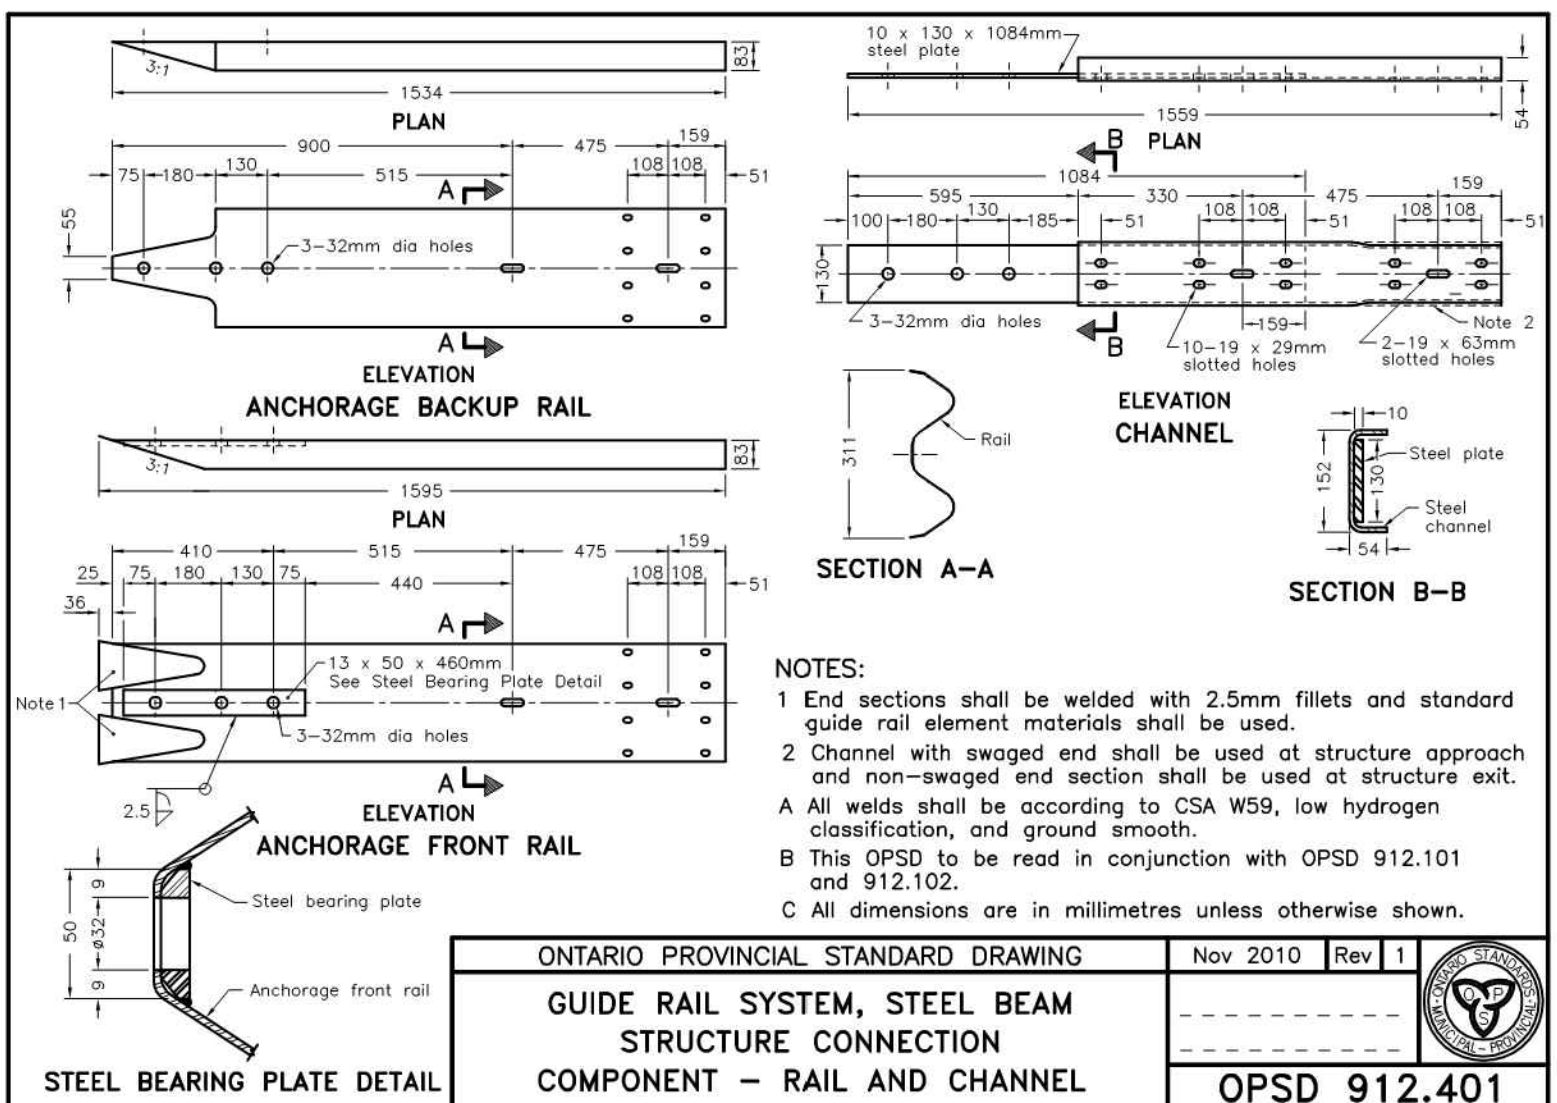
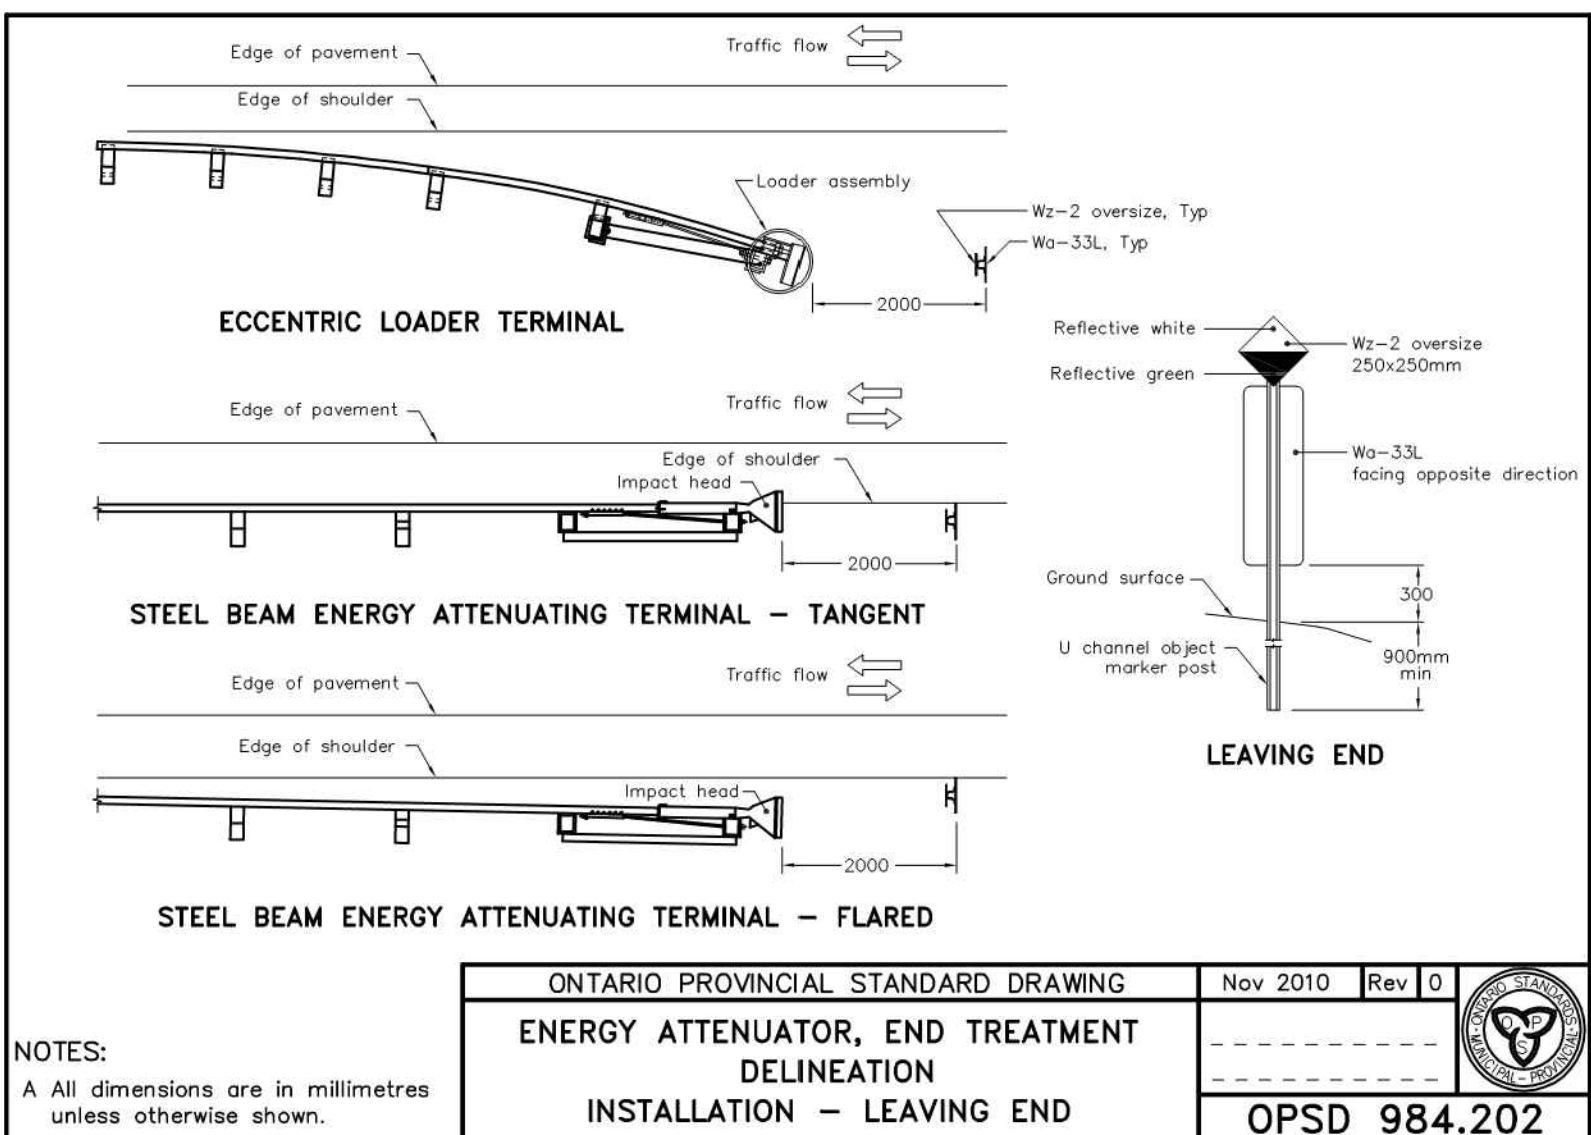
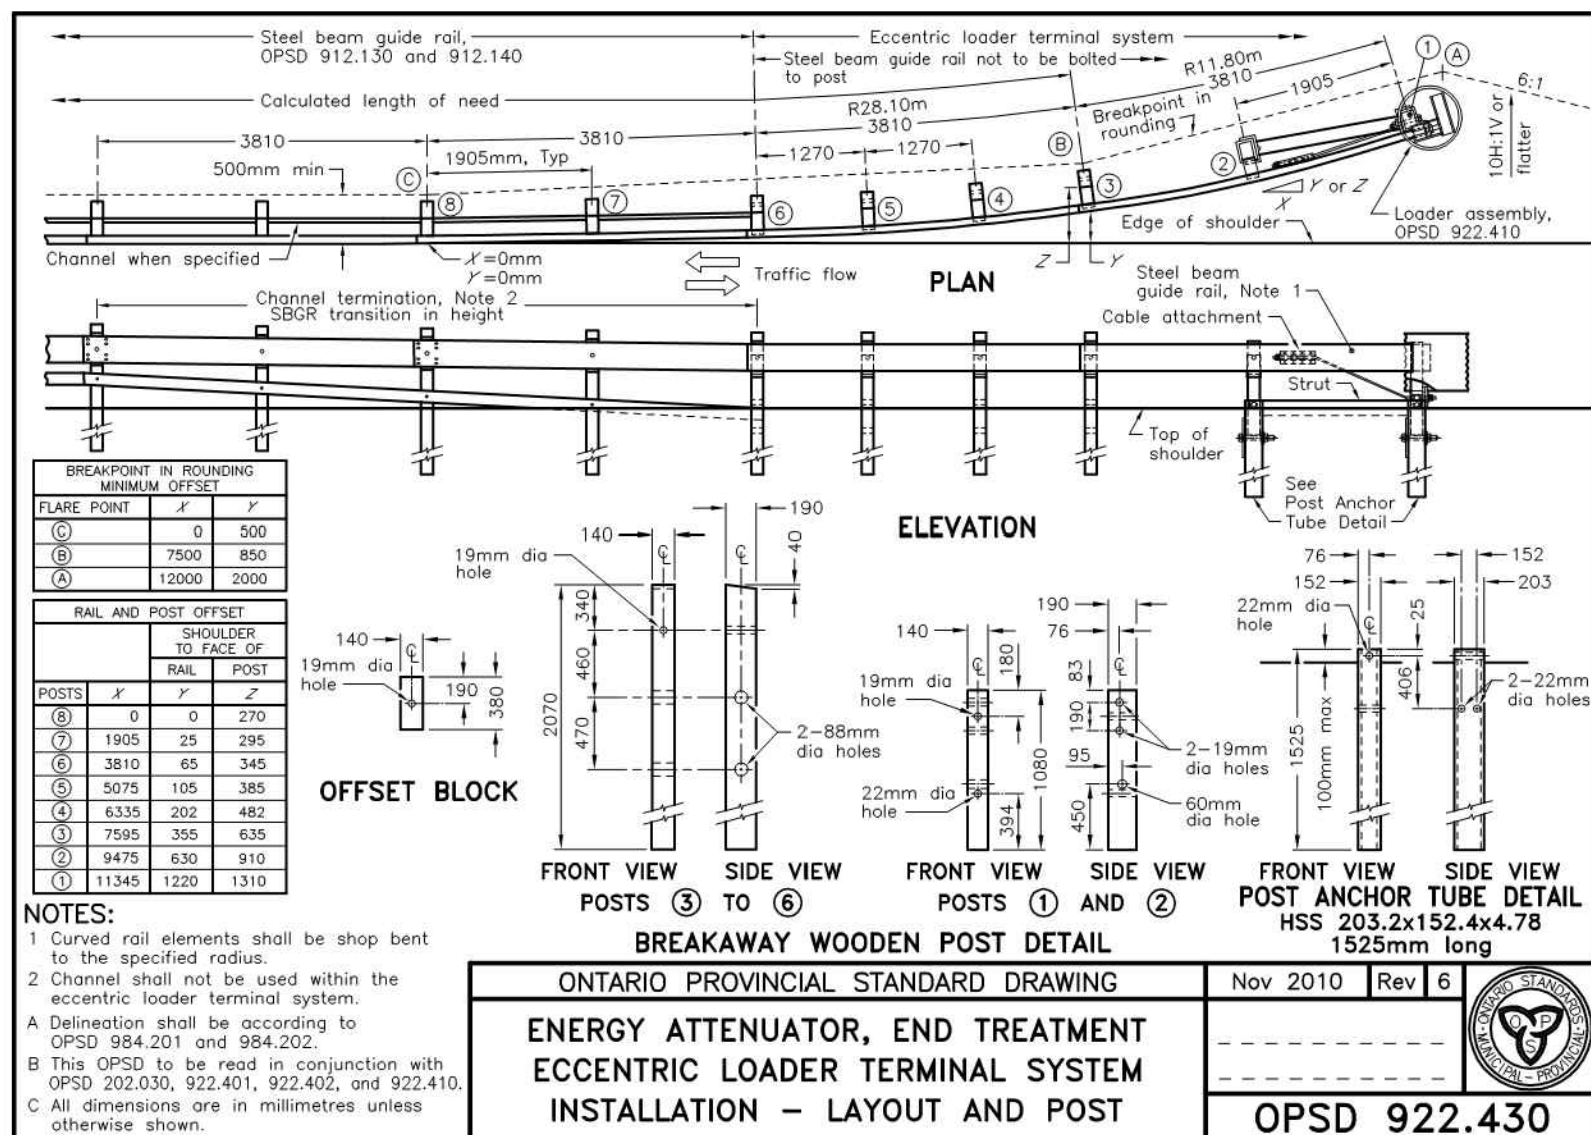
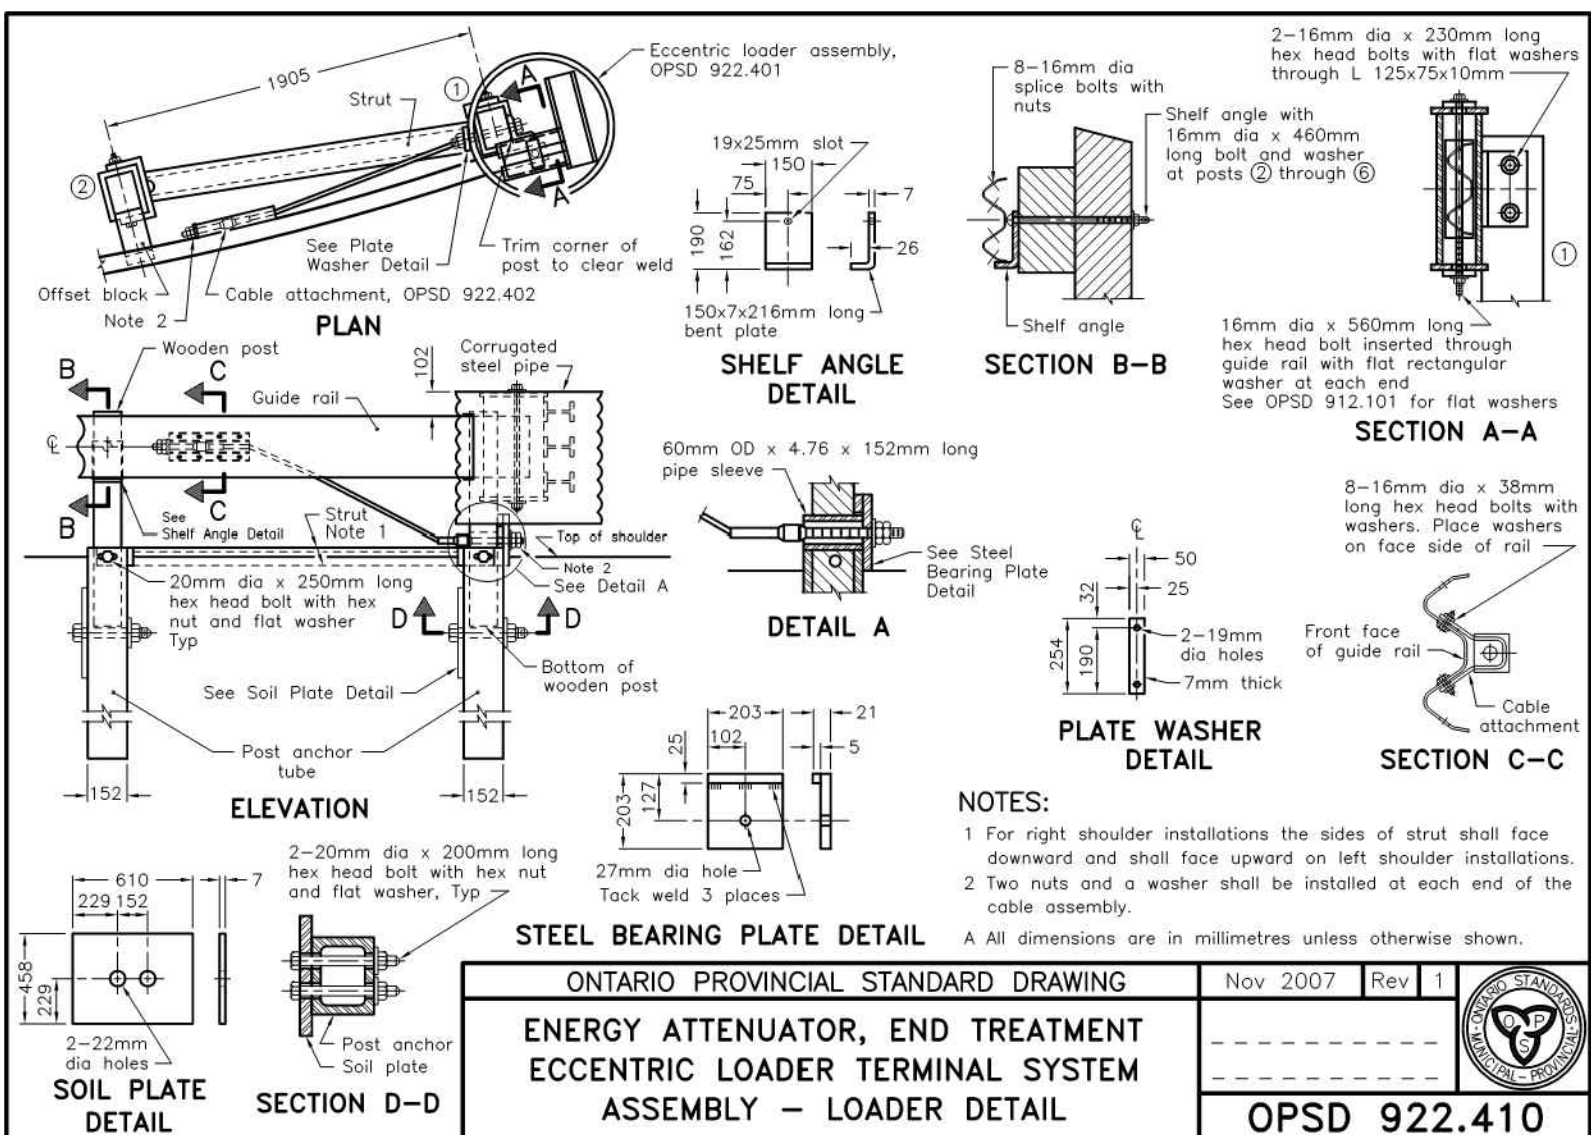
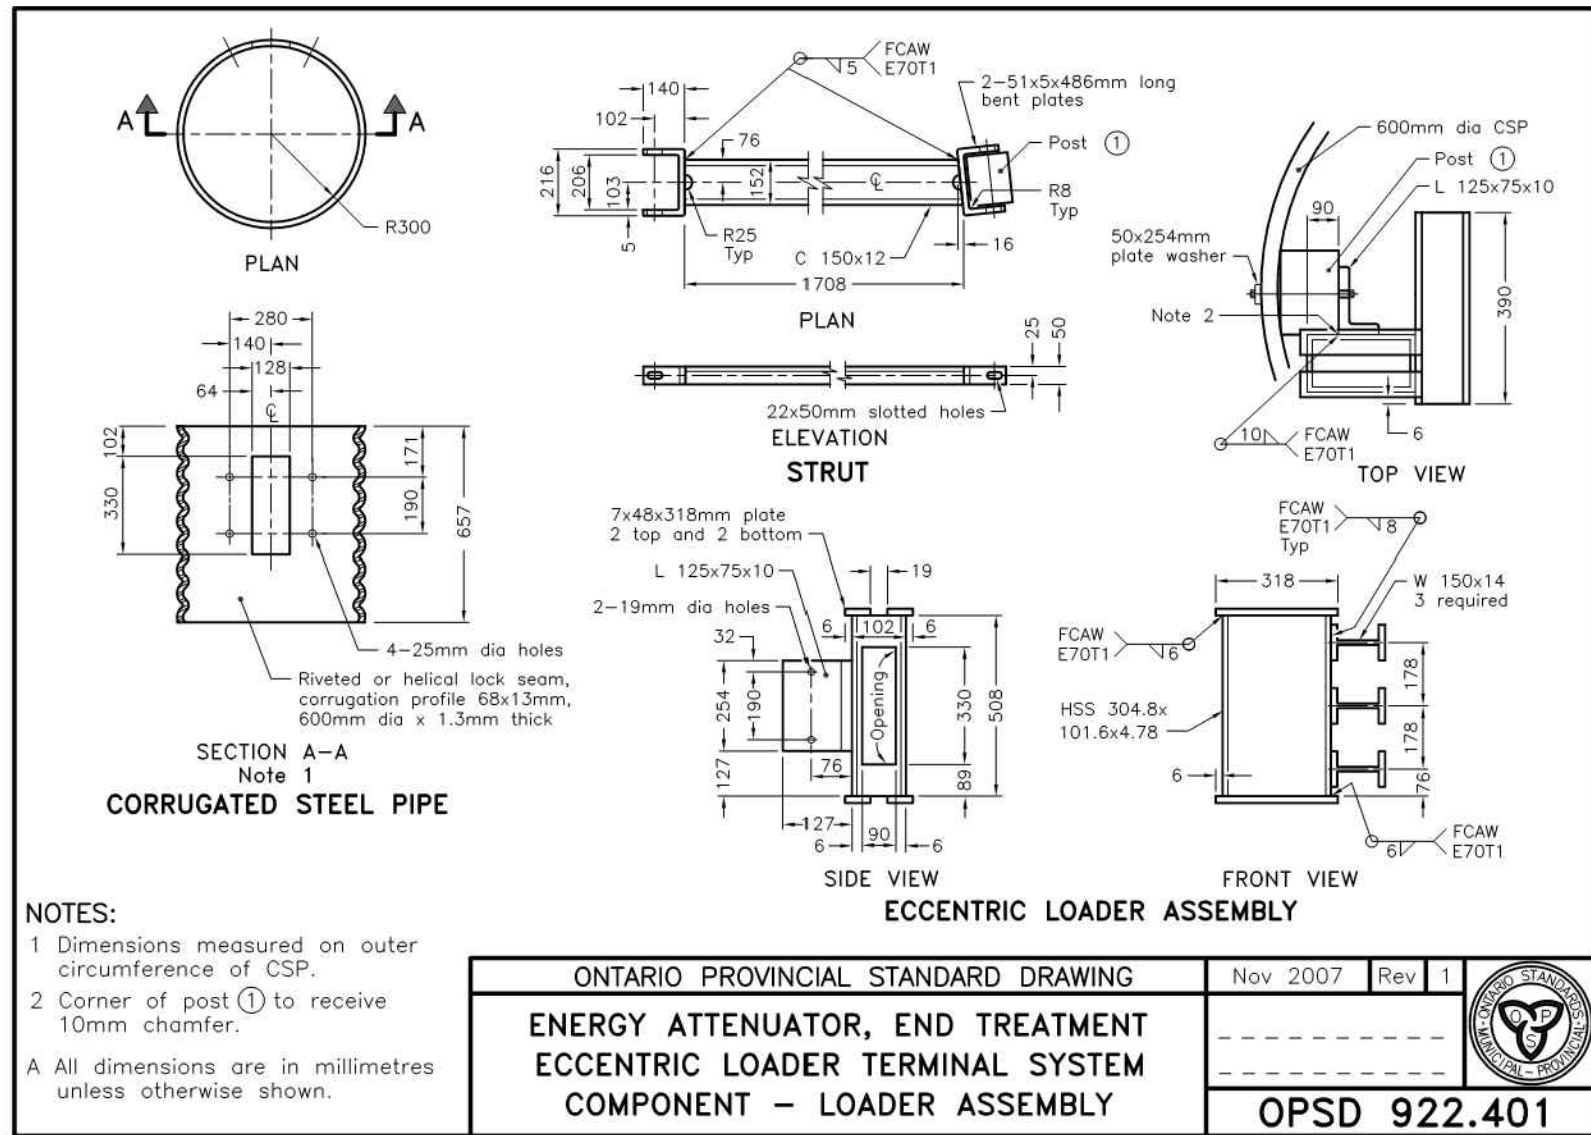


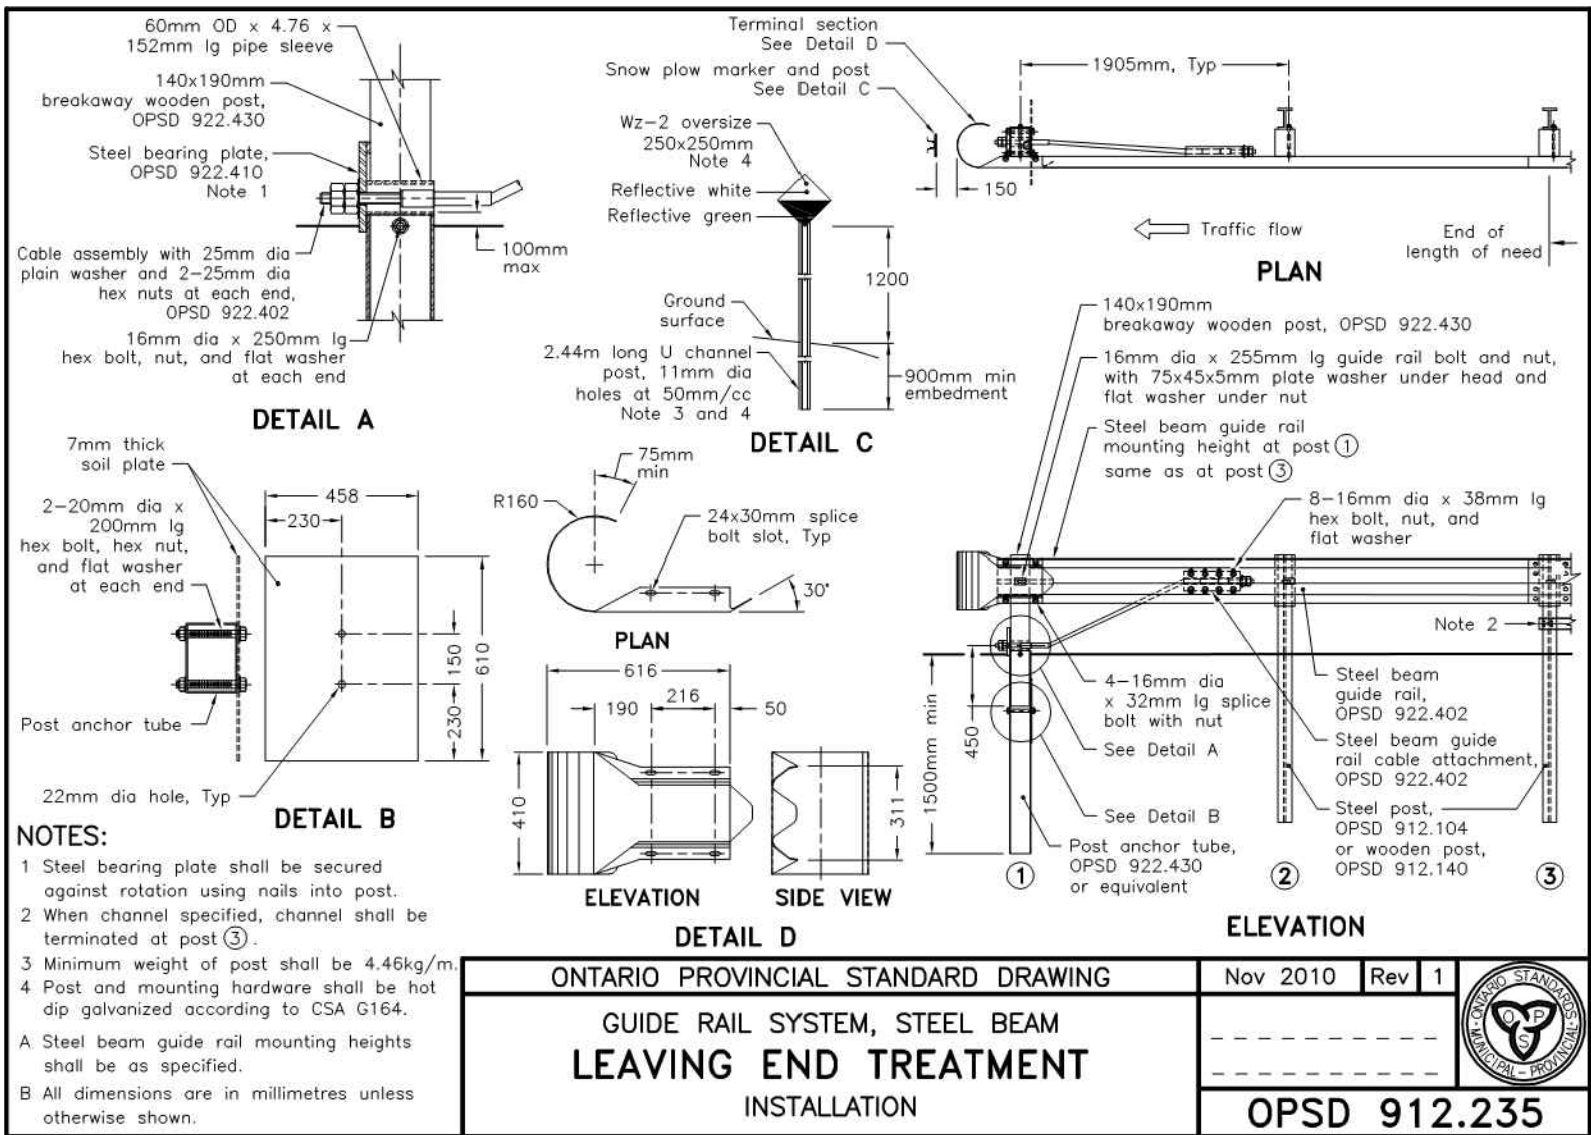

ISSUED FOR CONSTRUCTION

No.	DESCRIPTION	DATE	BY	APP'D
04	ISSUED FOR CONSTRUCTION	20/10/14	ABZ	SLB
03	TENDER SUBMISSION	18/08/14	ABZ	SLB
02	80% DESIGN REVIEW	18/08/14	ABZ	SLB
01	PRELIMINARY DRAWING	30/05/14	ABZ	SLB

exp. Services Inc.
 1 +1 613 888 1899 | 1 +1 613 225 7330
 2850 Queen's Drive, Unit 100
 Ottawa, ON K2B 8H6
 Canada
 www.exp.com

CLIENT
 CITY OF IQUALUIT

PROJECT
 PROPOSED ROAD TO NORTHWEST AGGREGATE DEPOSIT

TITLE
 GUIDERAIL DETAILS

design by	A.B.Z	project no.	OTT-00219428-A0
drawn by	A.B.Z	drawing no.	DE-2
checked by	S.L.B.		
date	30/05/14		
scale	N.T.S.		