



ISSUED FOR
CONSTRUCTION

4	ISSUED FOR CONSTRUCTION	20/10/14	ABZ	SLB
3	TENDER SUBMISSION	18/08/14	ABZ	SLB
2	80% DESIGN REVIEW	18/06/14	ABZ	SLB
1	PRELIMINARY DRAWING	30/05/14	ABZ	SLB
o.	DESCRIPTION	DATE	BY	APP'D
	P E V I S I O N S			

exp Services Inc.
t: +1.613.688.1899 | f: +1.613.225.7330
2650 Queensview Drive, Unit 100
Ottawa, ON K2B 8H6
Canada
www.exp.com





• BUILDINGS • EARTH & ENVIRONMENT • ENERGY •

CITY OF JOAILUIT

PROJECT
**PROPOSED ROAD TO
NORTHWEST AGGREGATE DEPOSIT**

MISC. DETAILS

Design by	A.B.Z	Project no.
Drawn by	A.B.Z	Drawing no.
Checked by	S.L.B.	
Date	30/05/14	DE-3
Scale	N.T.S	

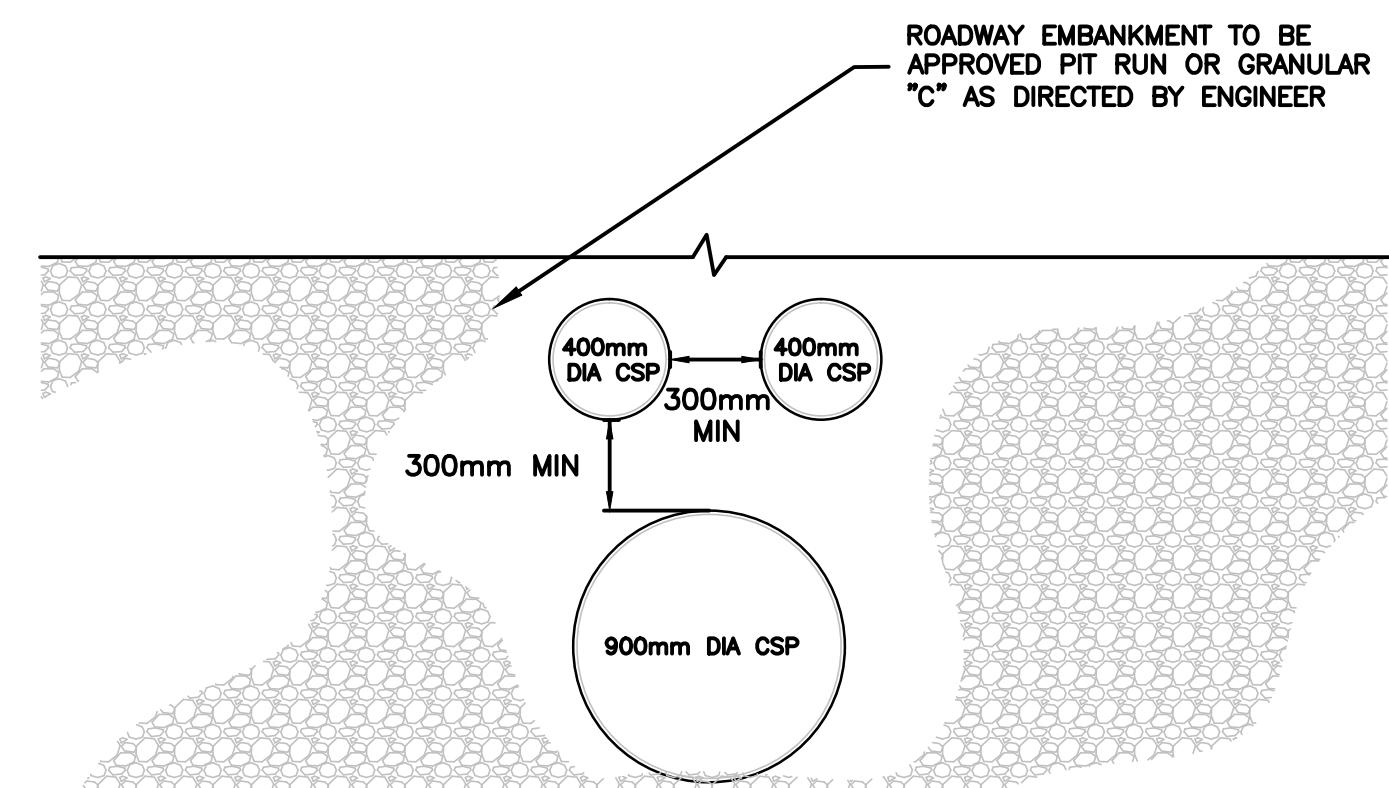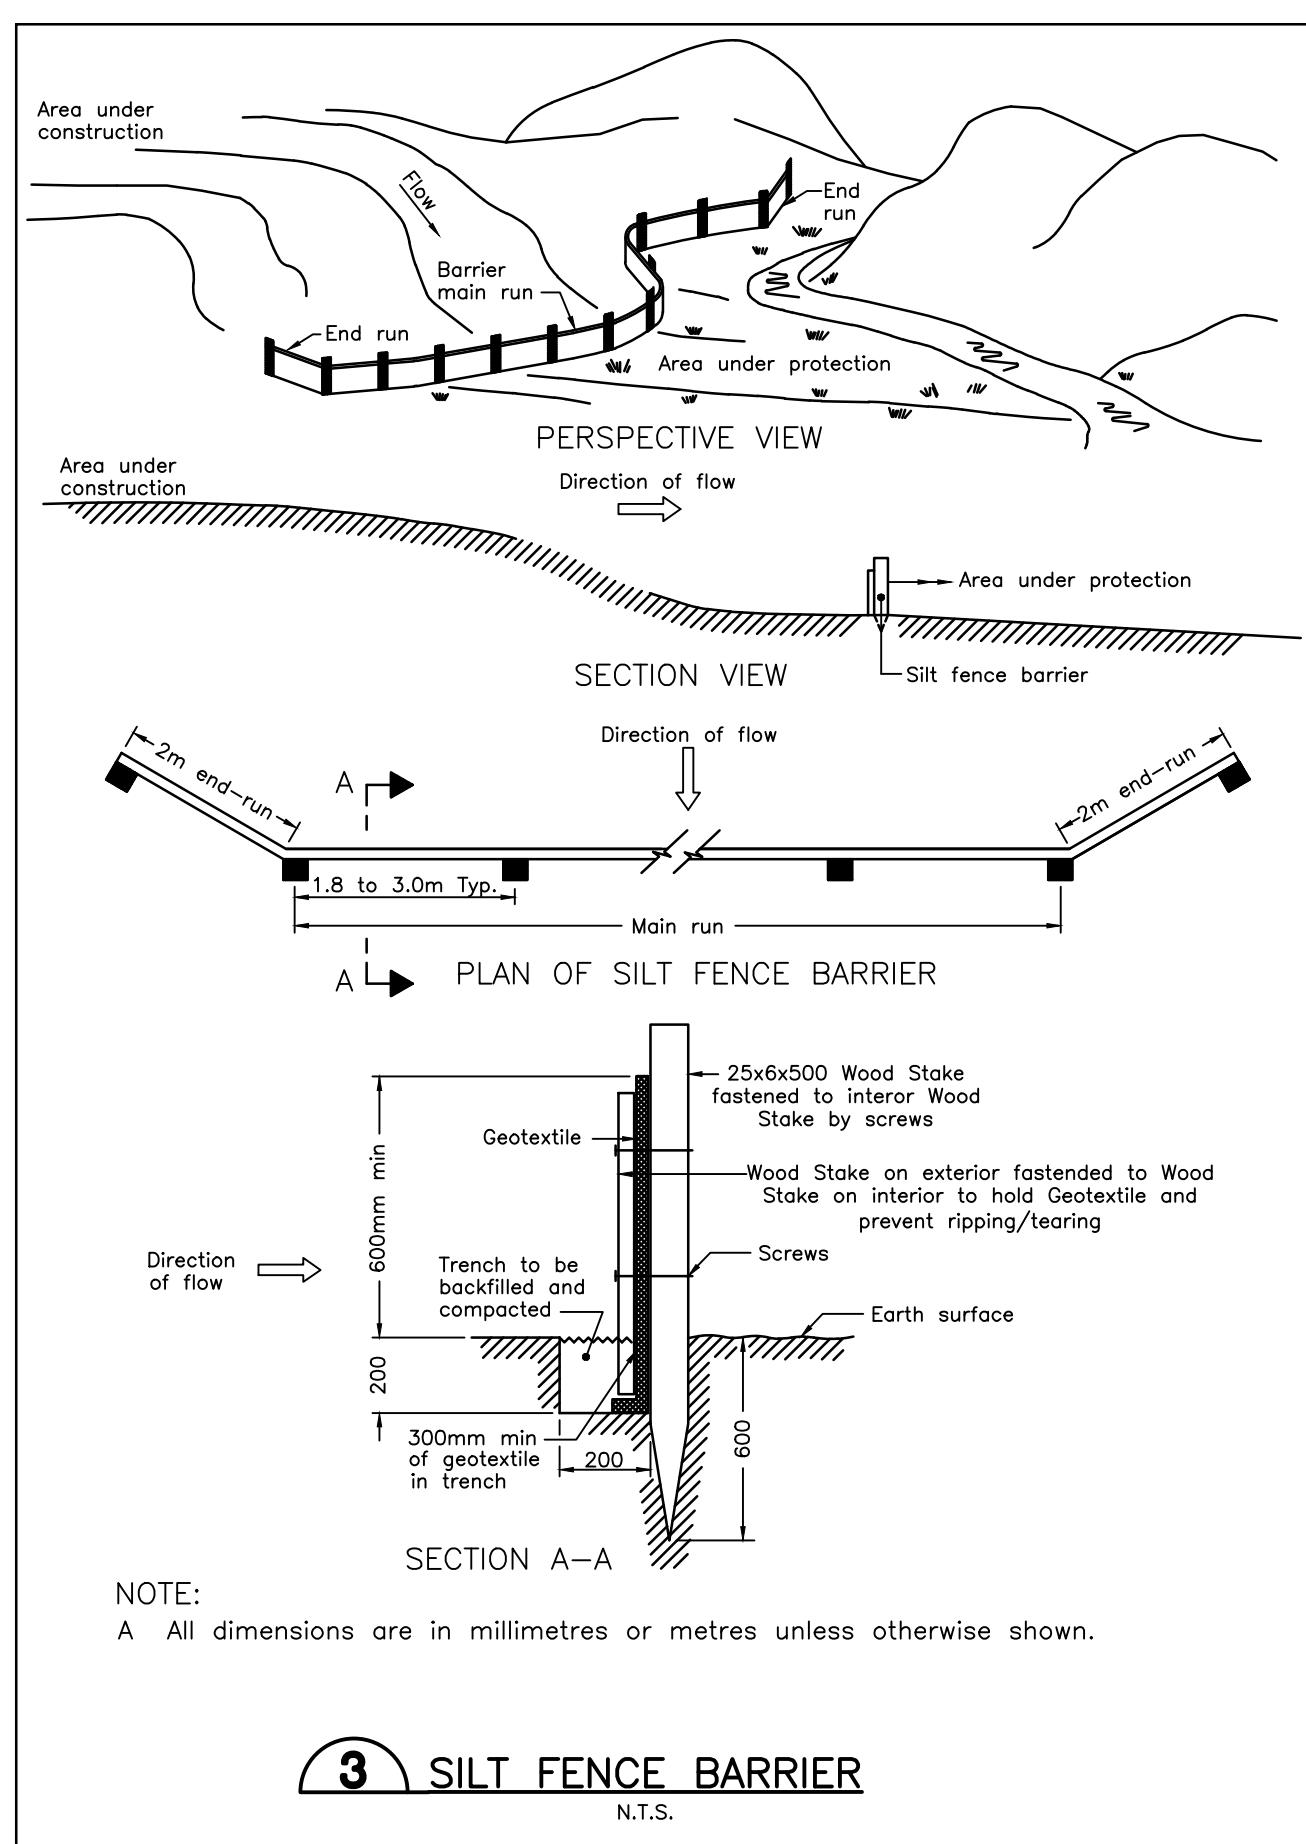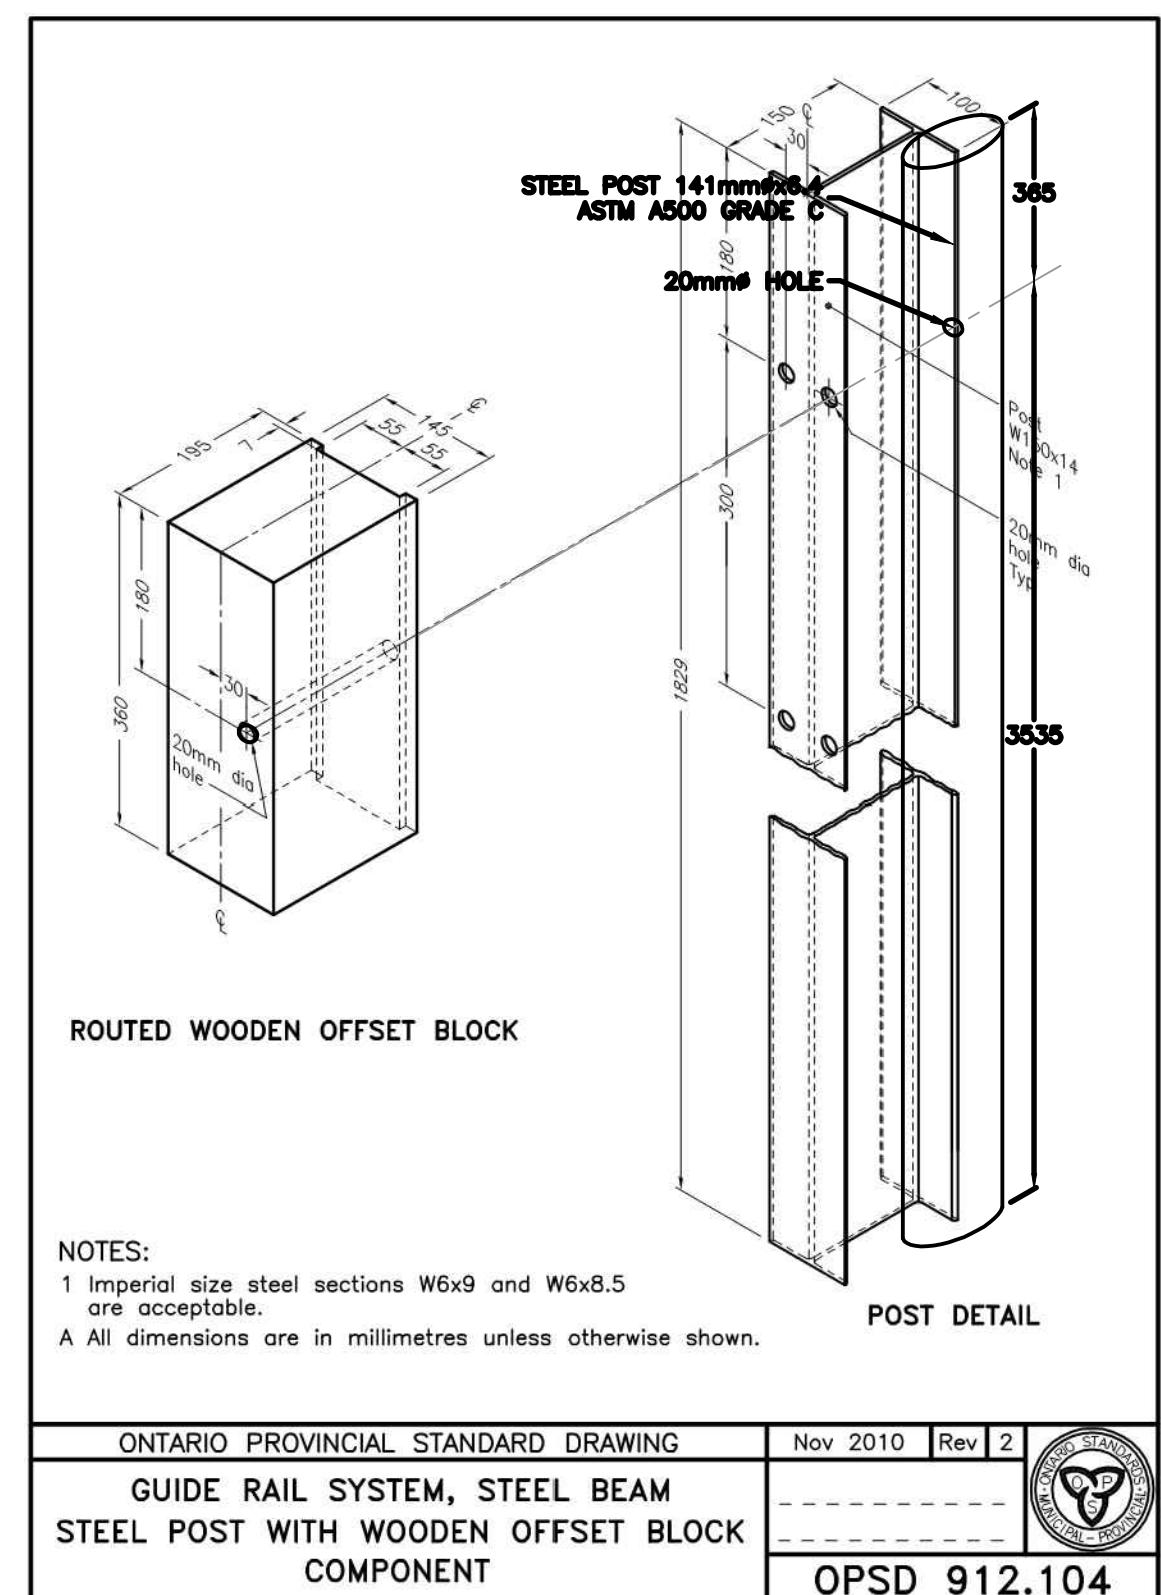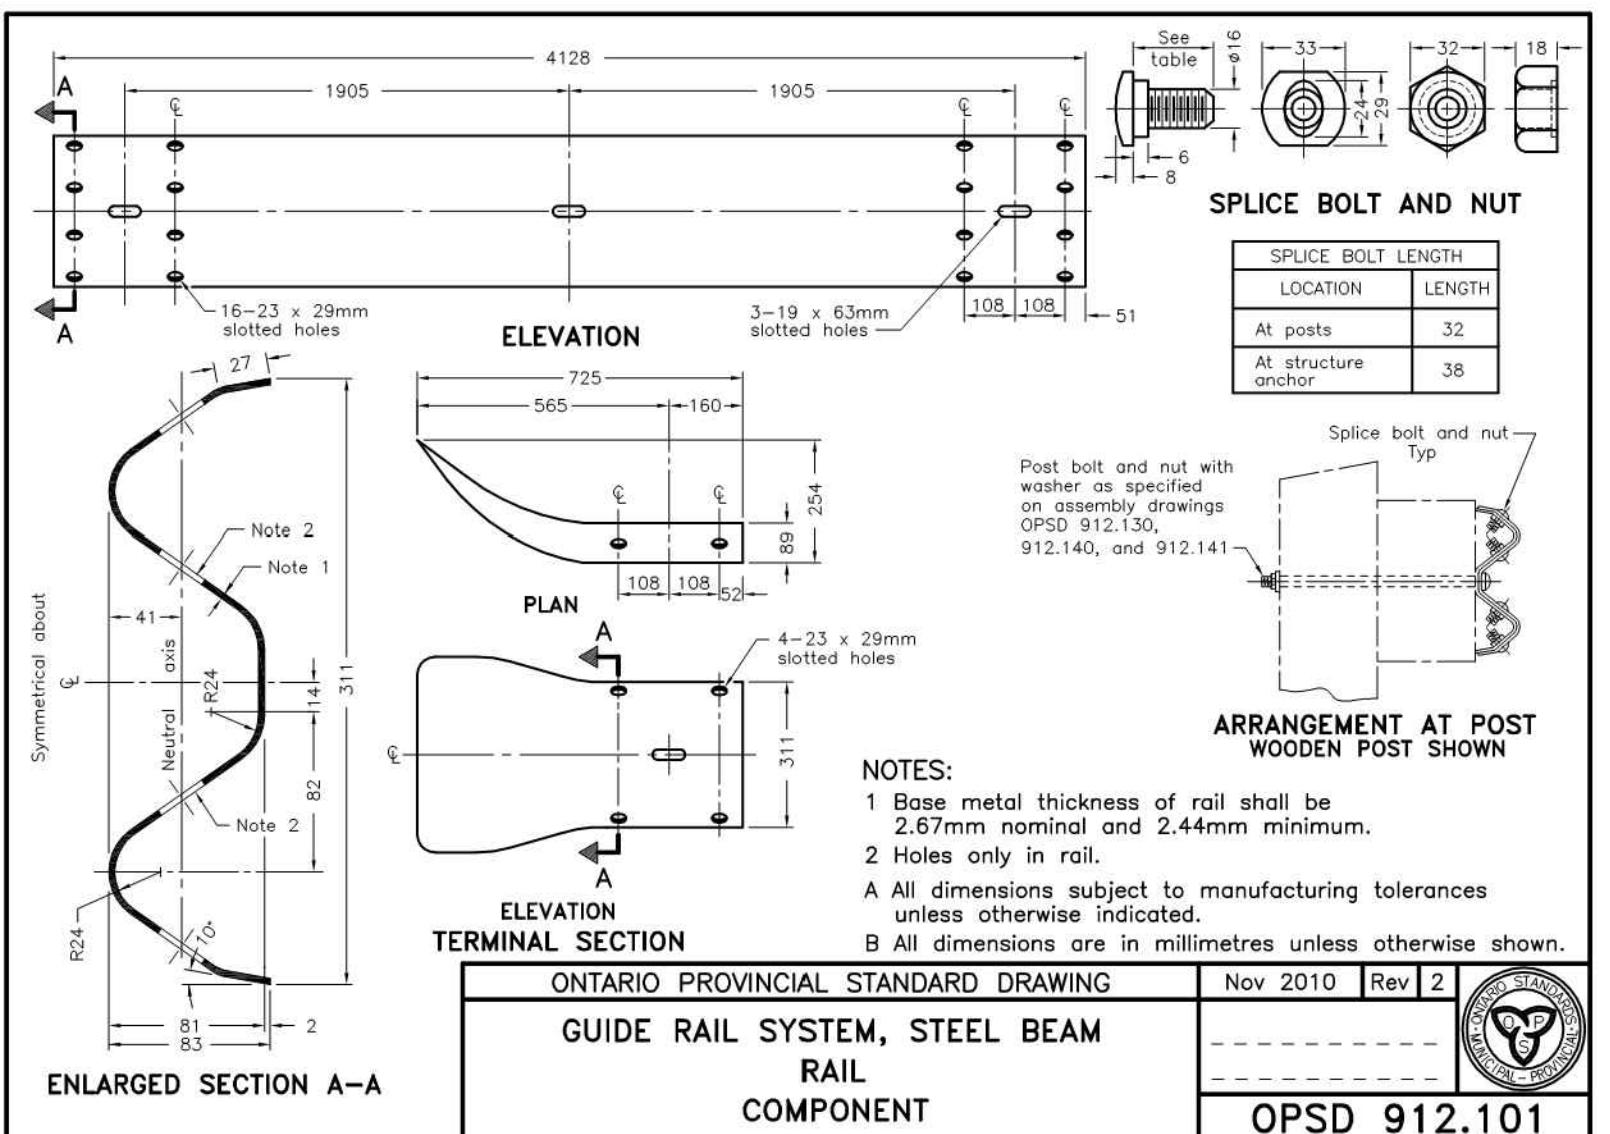

4 2x400mm WITH 1x900mm CULVERT CROSSING