


WEST

EAST

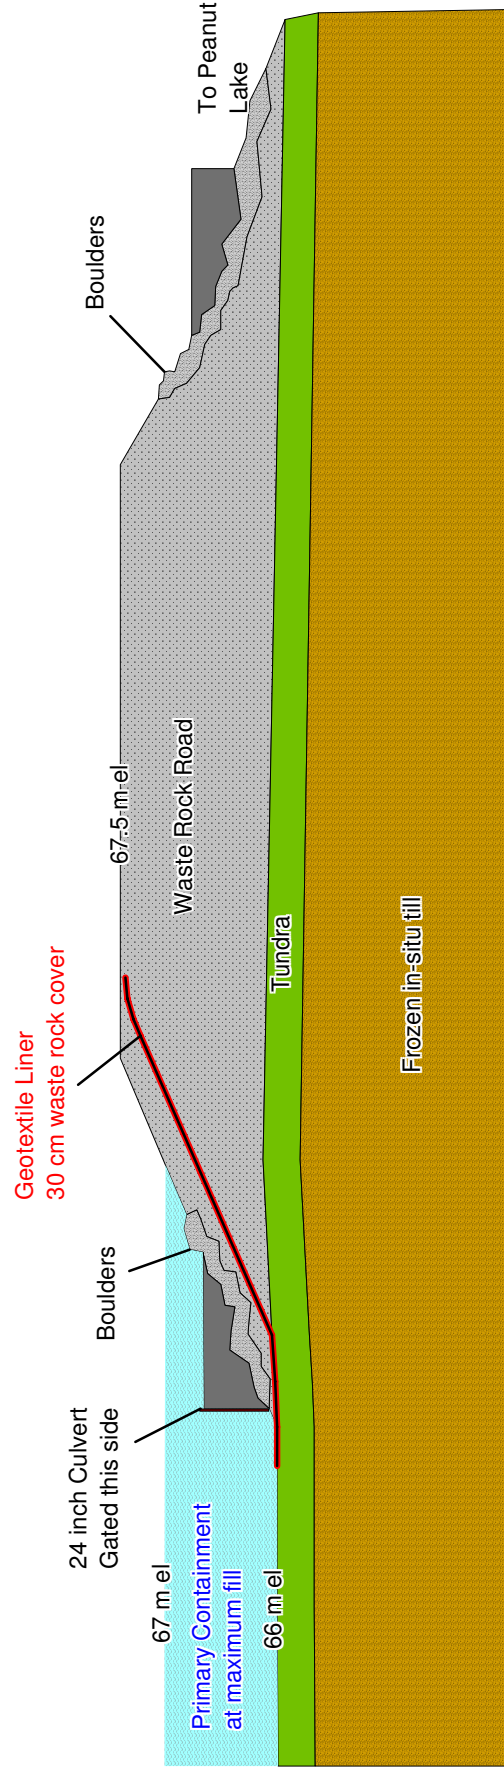

Scale: 1:75

PROJECT	MELIADINE WEST PROJECT		
PROJECT DETAIL	TIRIGANIAQ UNDERGROUND PROGRAM		
TITLE	WATER MANAGEMENT PLAN Geotextile Liner / Culvert Installation Details		
DRAWING	MB, SB	DATE	May 2008
		PROJECT No.	3,393
COMAPLEX			
COMAPLEX MINERALS CORP. CALGARY - CANADA			
File: CMF GIS Database			Figure 4