


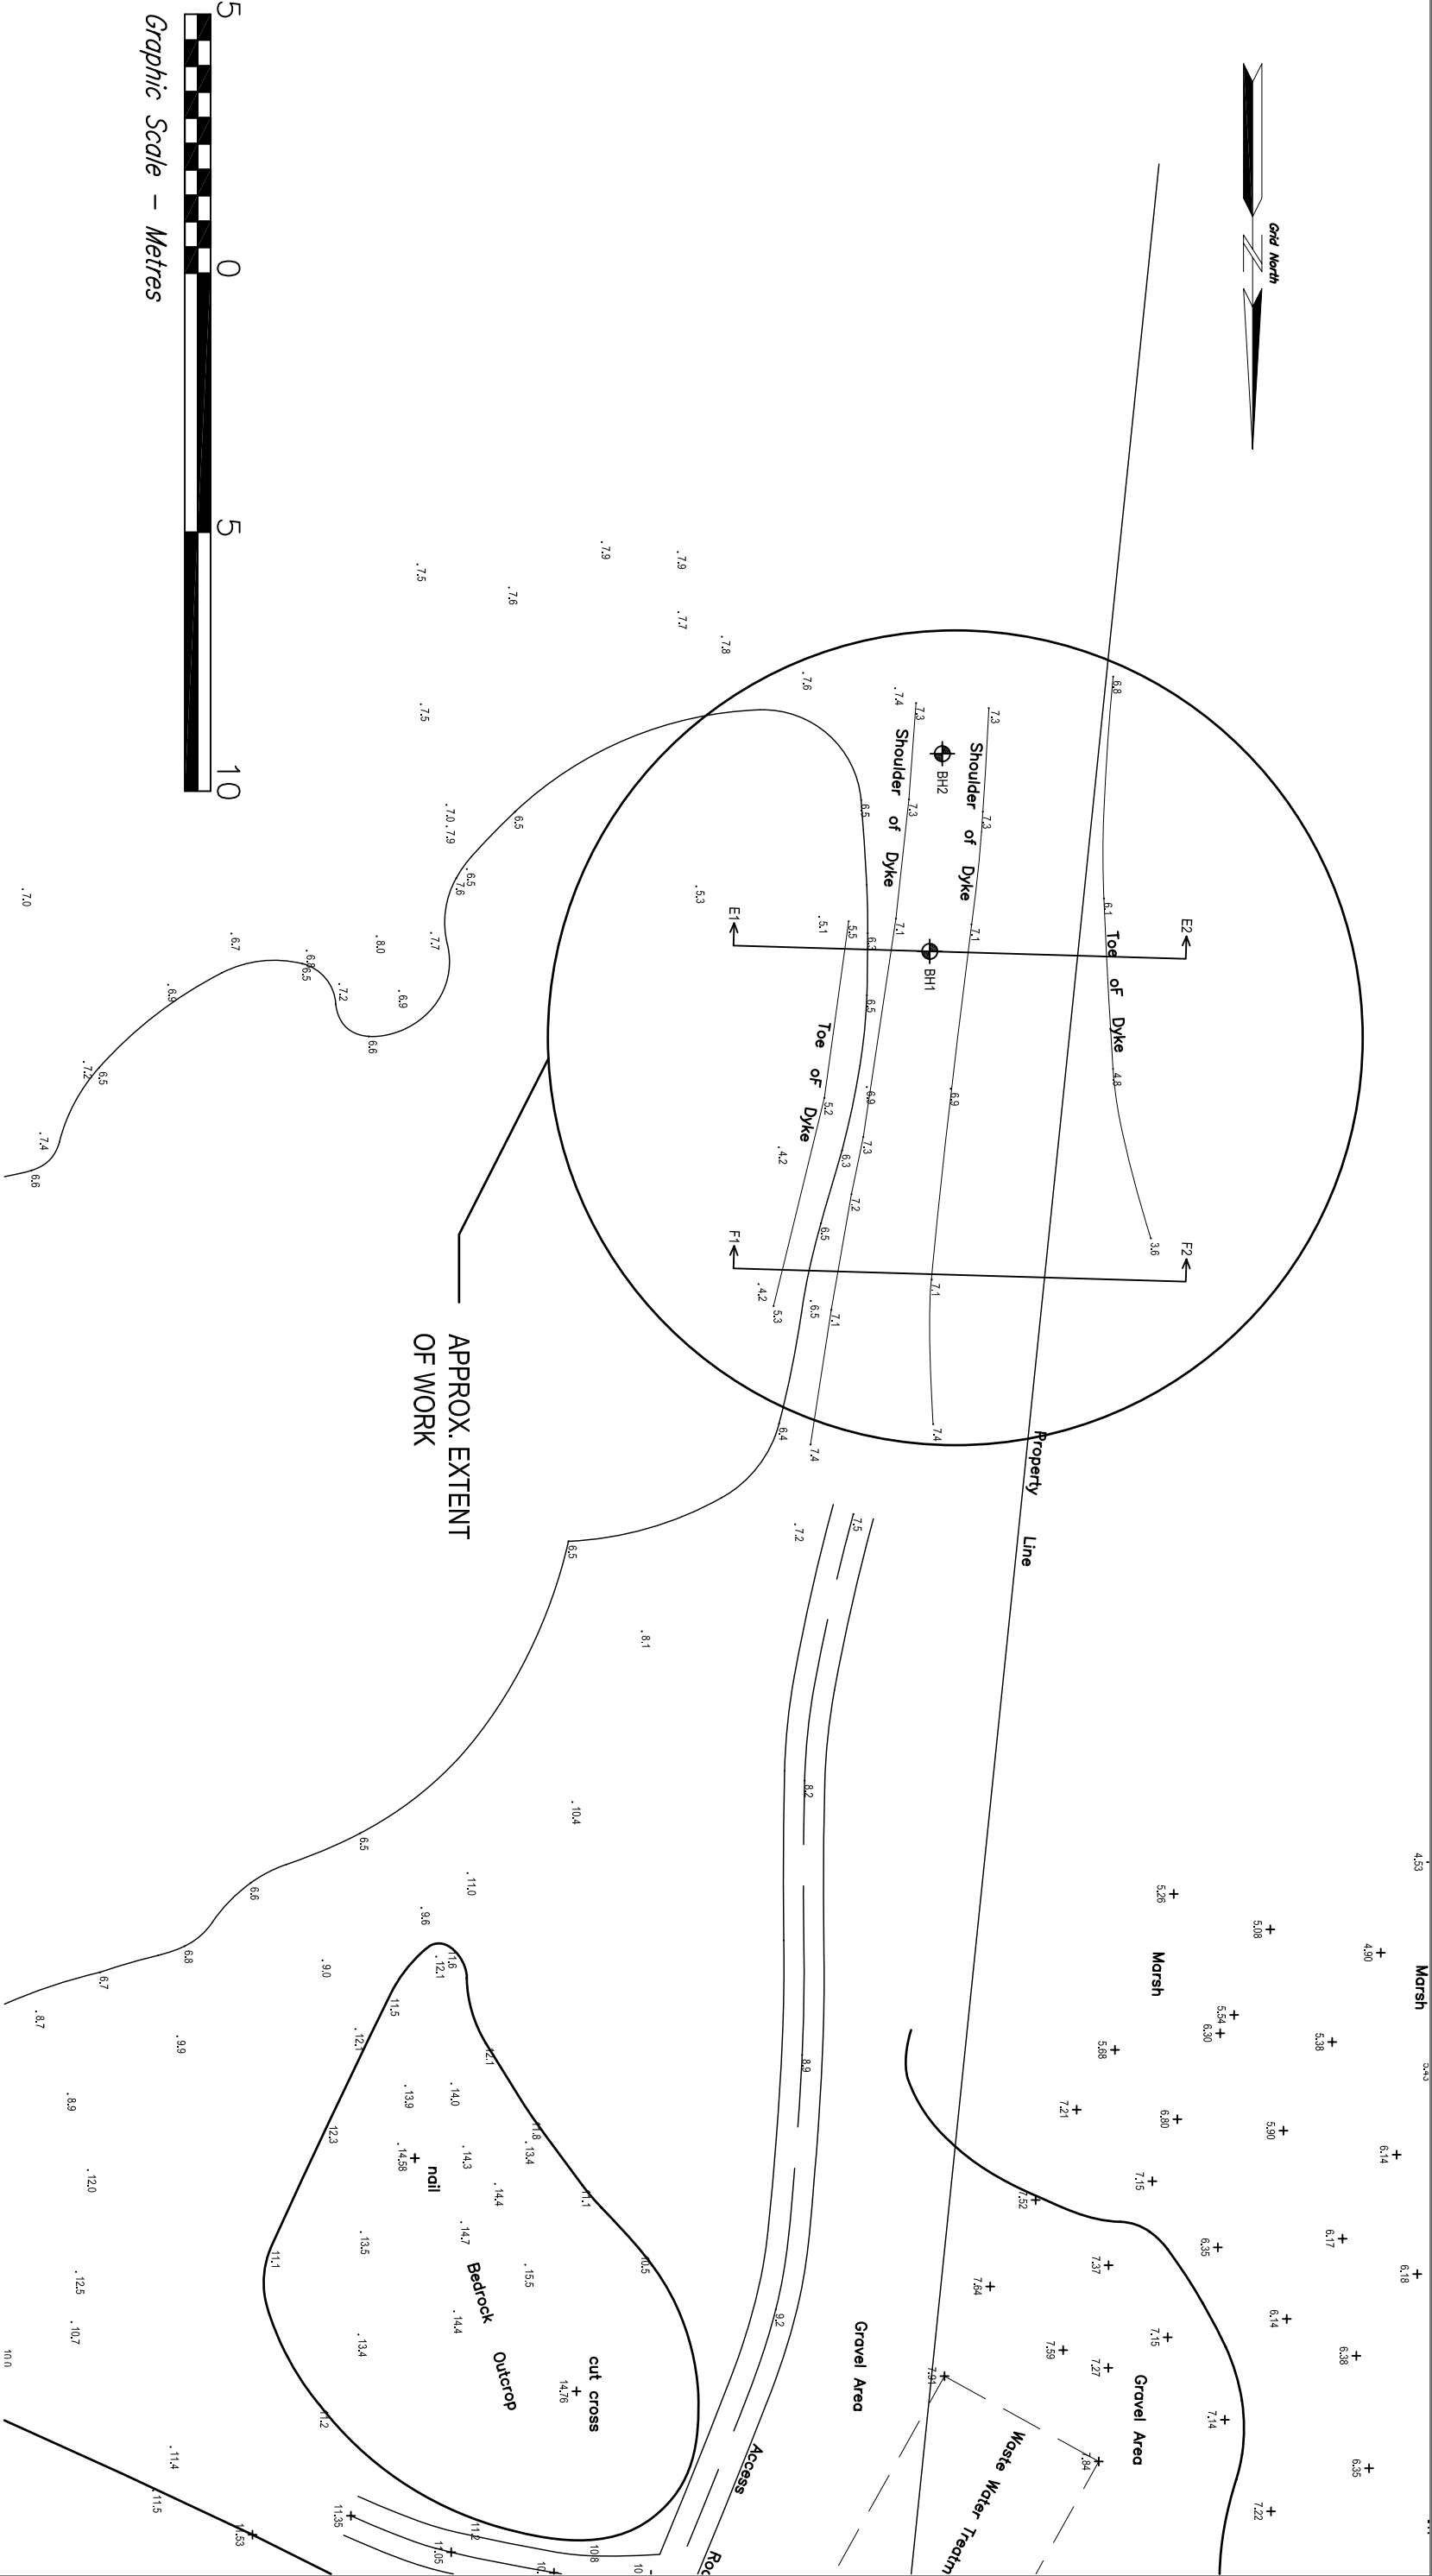

LOCATION OF WORK- LAND SURVEY

SCALE: 3/4"= 1'-0"

--	--	