

Figure 3-2: Monthly Average Temperatures

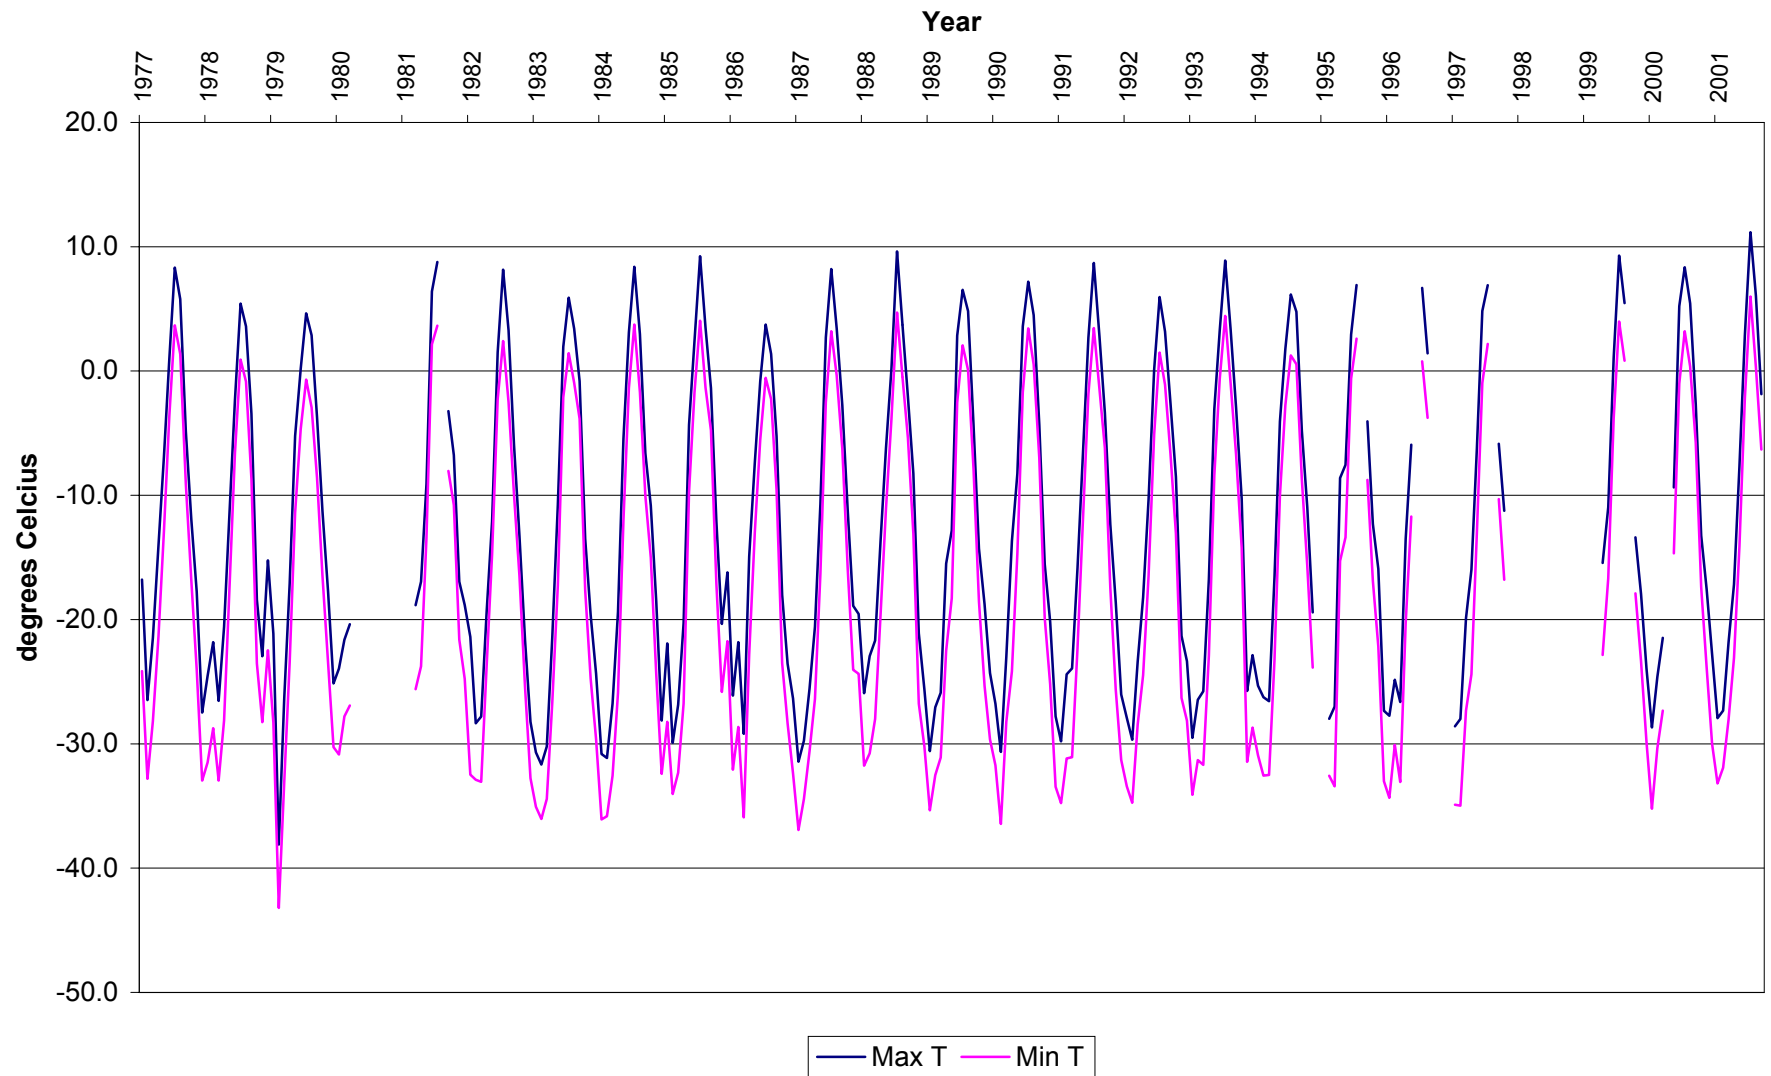


Figure 3-3: Monthly Total Precipitation

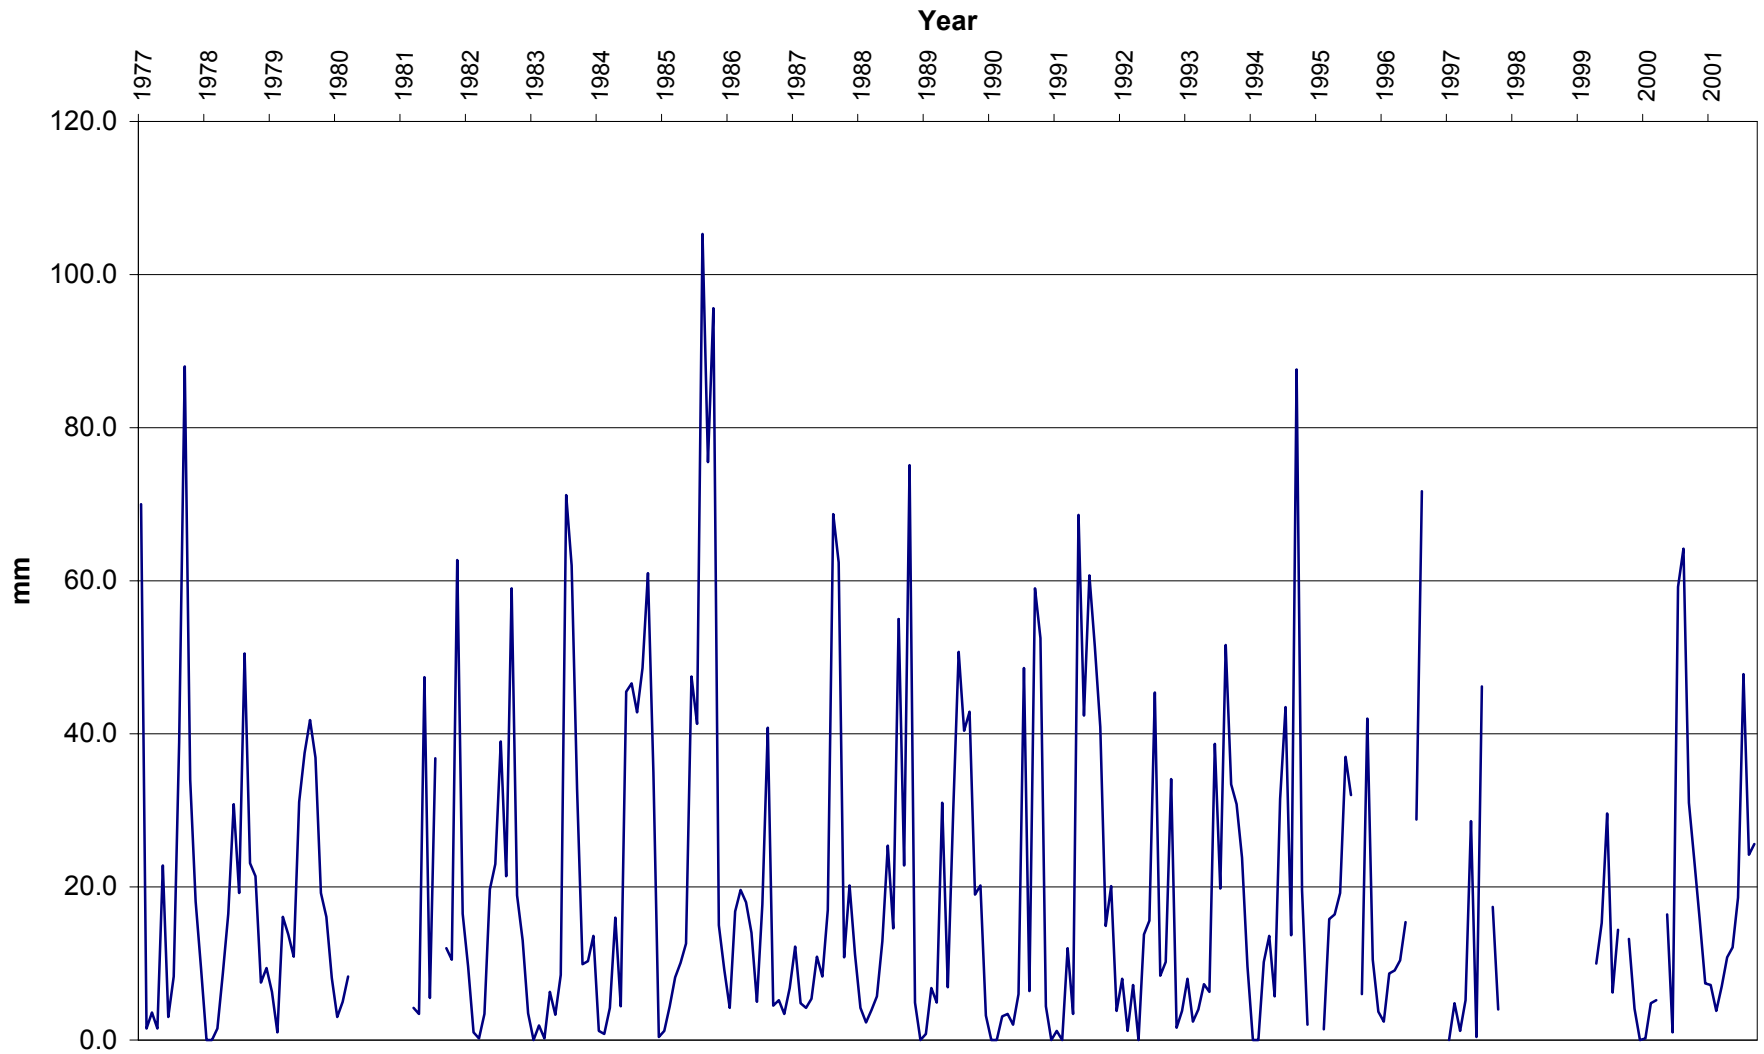


Figure 3-4: Average Monthly Temperatures (1977-2001)



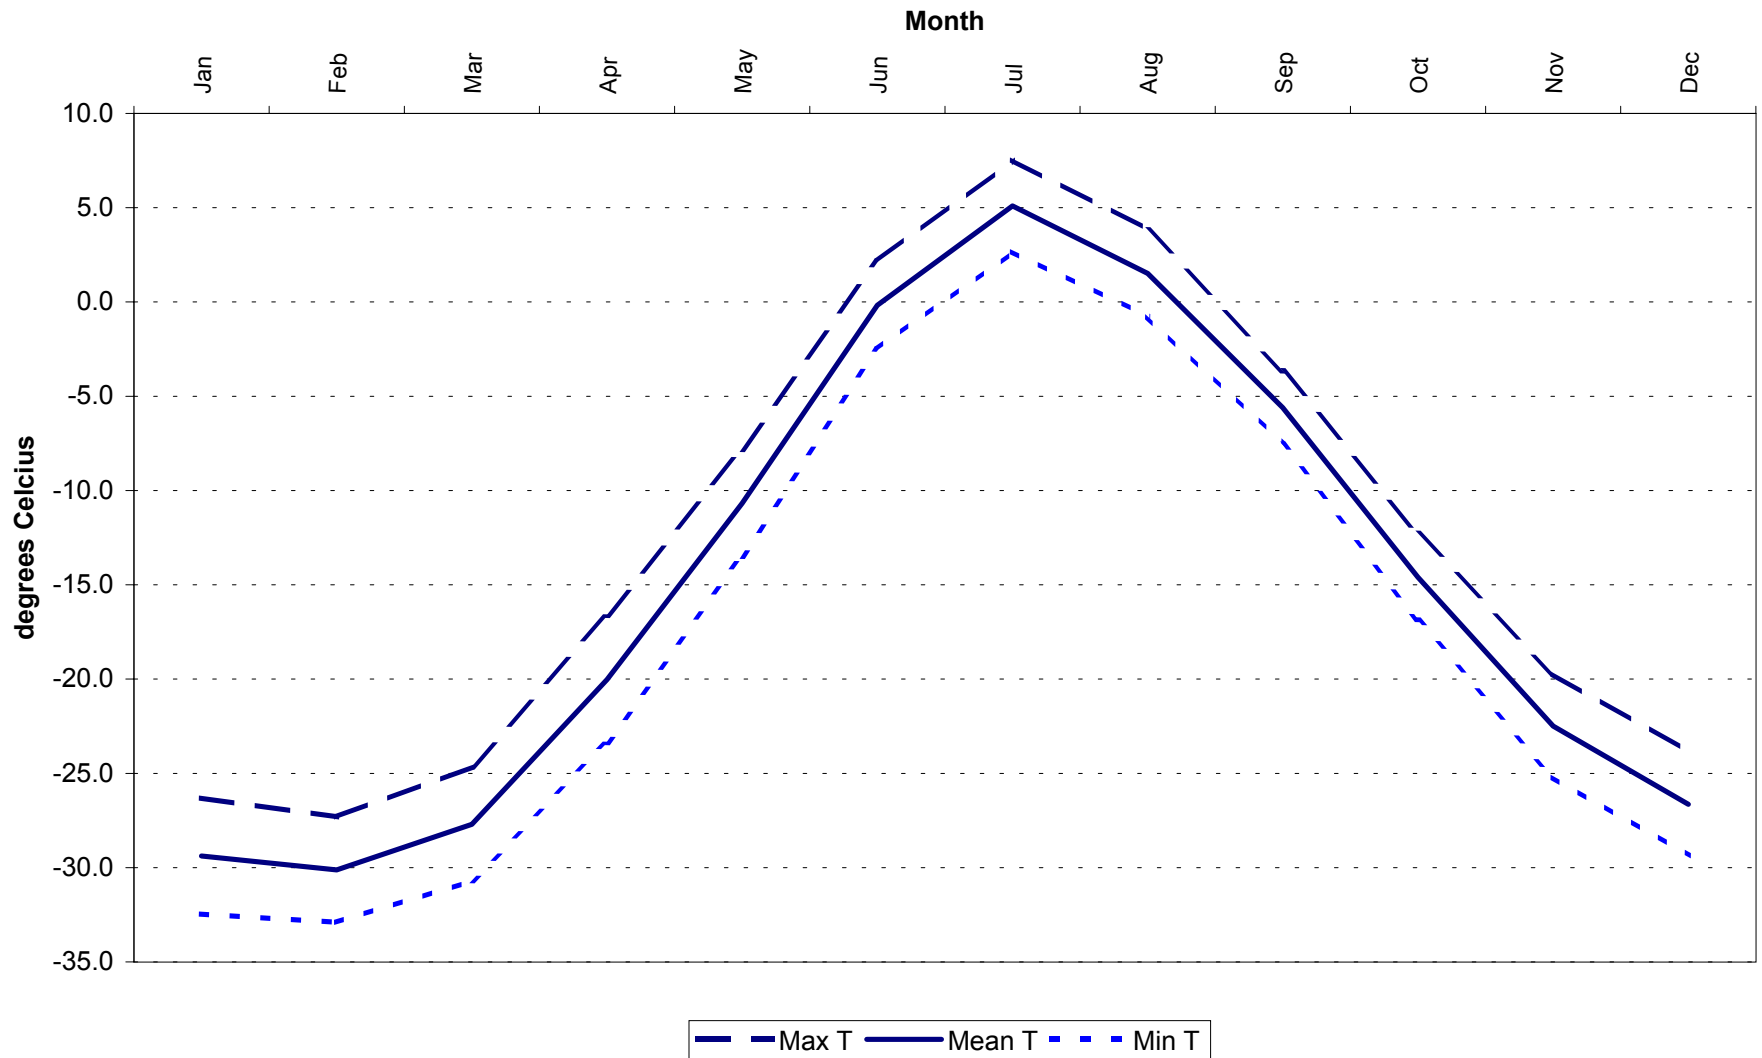


Figure 3-5: Average Monthly Precipitation (1977-2001)

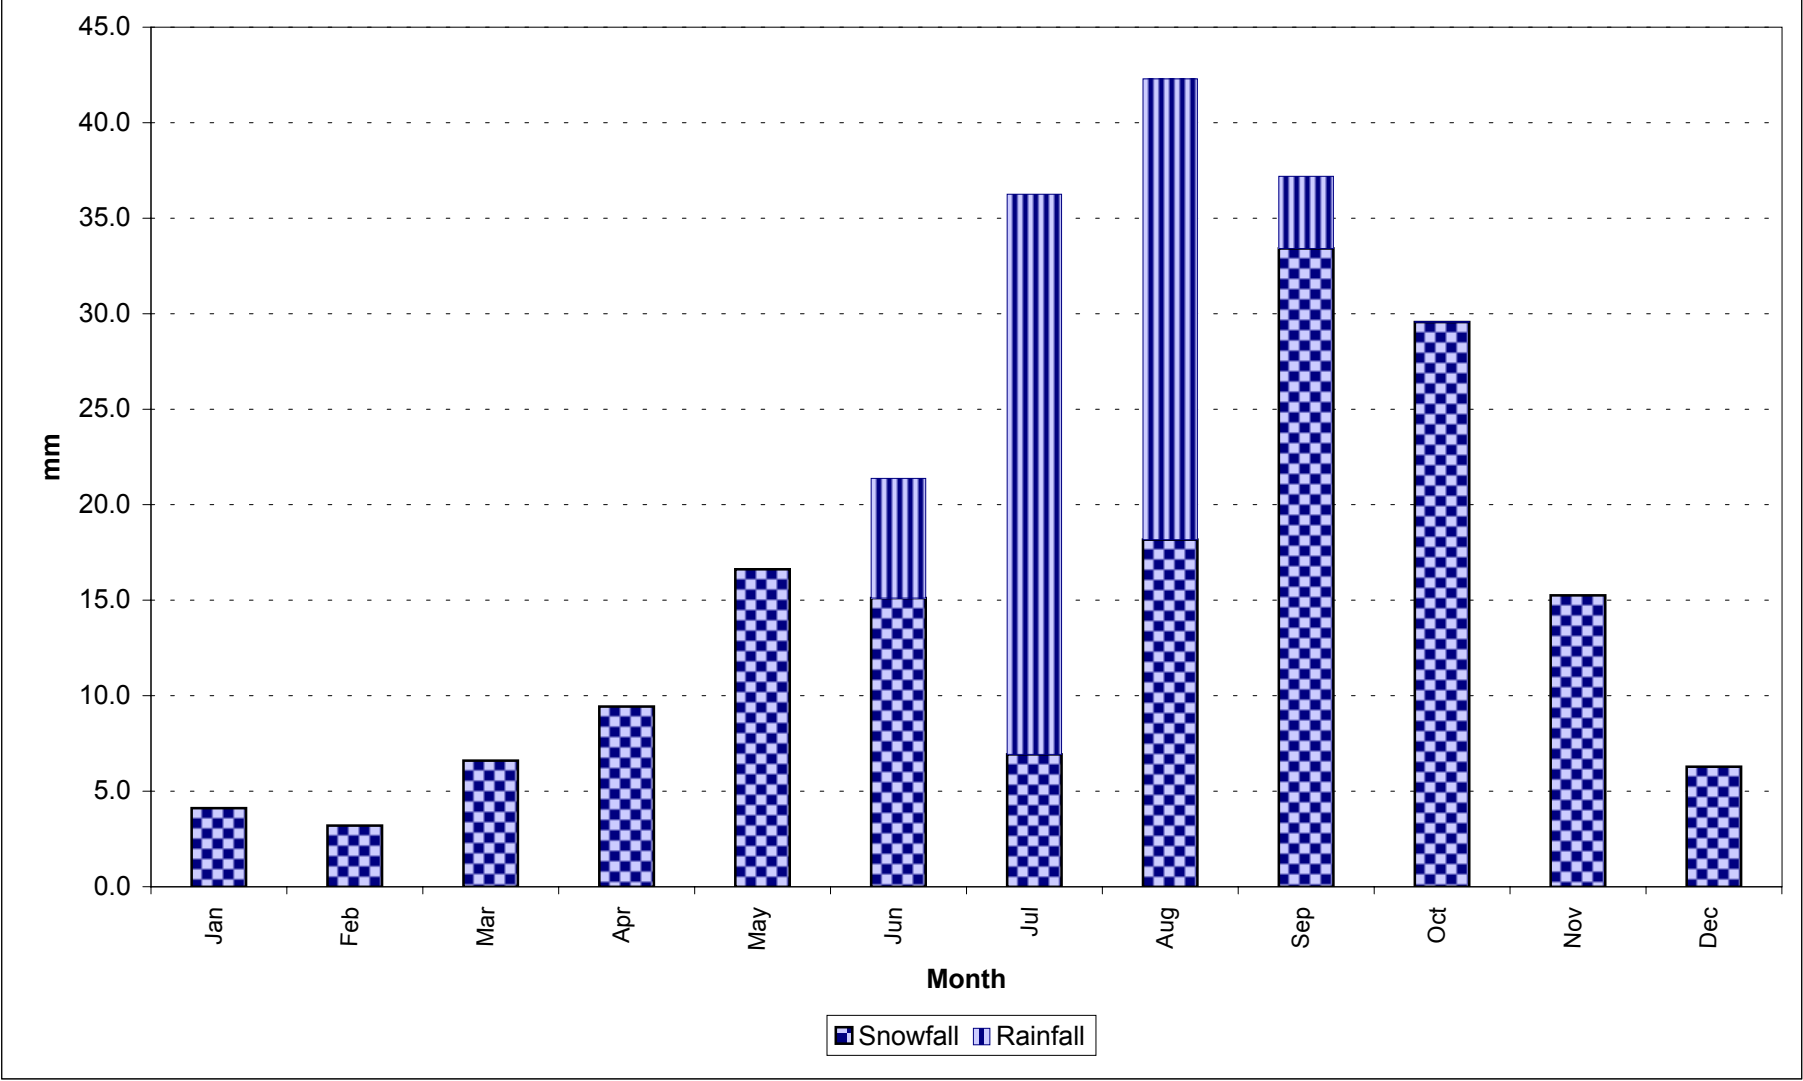

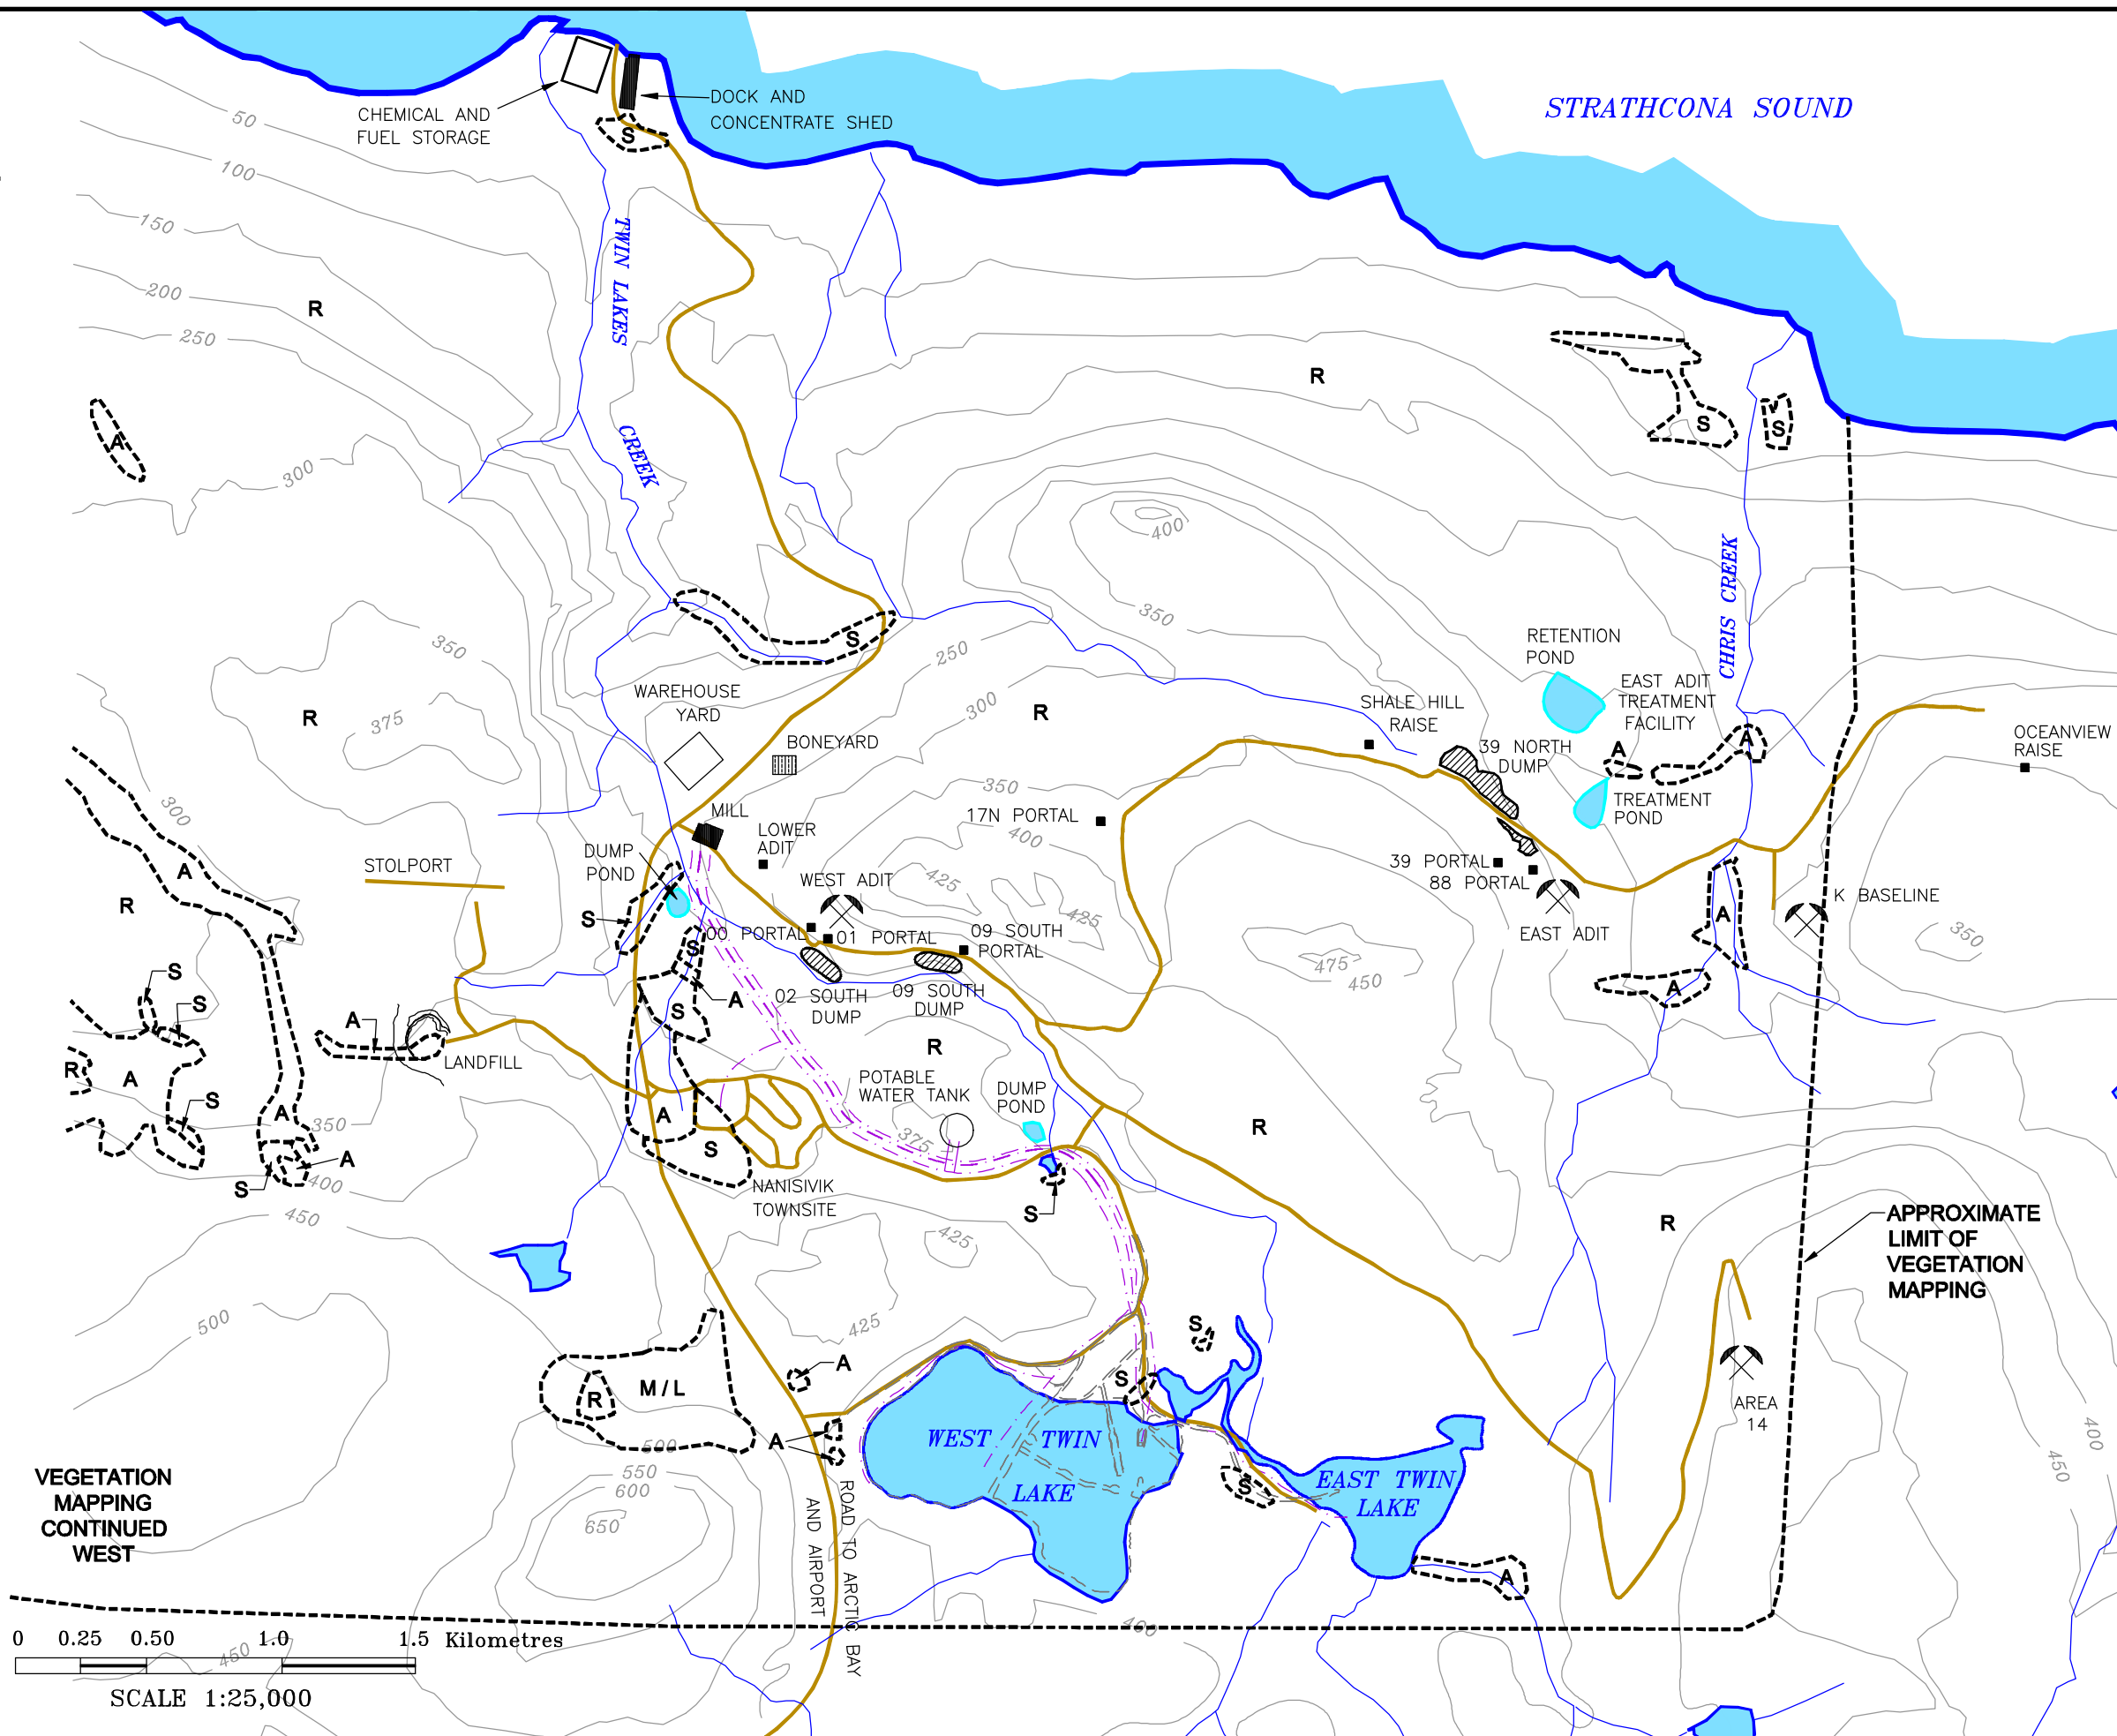

LEGEND

- ROAD
- GROUND CONTOUR
- PIPELINE
- CREEKS, DRAINAGE, PONDS
- DISPOSAL

AREA OF INDICATED GROUND COVER

GROUND COVER CLASSIFICATION

- A ALLUVIAL
- M MID SLOPE
- M/L MOSS-LICHEN
- R DRY RIDGE
- S MEADOW

SOURCE OF DRAWING:
ORIGINAL FIGURES PROVIDED BY
NANISIVIK MINE

DRAWING INFORMATION:

REVIEWED BY: EJD
DRAWN BY: CPW
DATE ISSUED: FEBRUARY, 2002
PROJECT NUMBER: 21-957
FILE NAME: 21957-D2-05.DWG
REVISION: 0



GROUND COVER CLASSIFICATIONS

NANISIVIK MINE
CLOSURE AND RECLAMATION PLAN



CanZinco Ltd.

Figure No.
3-6

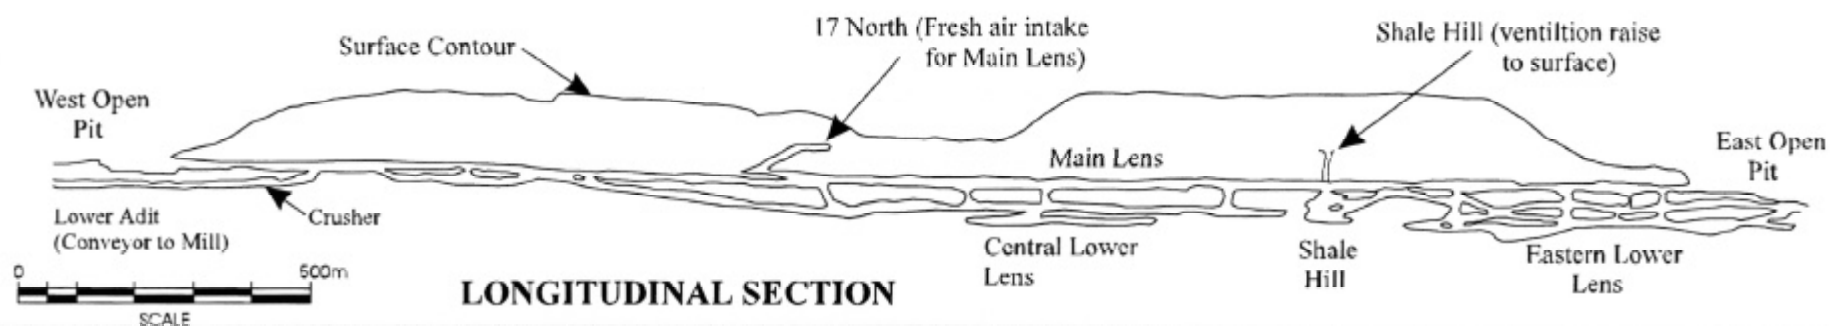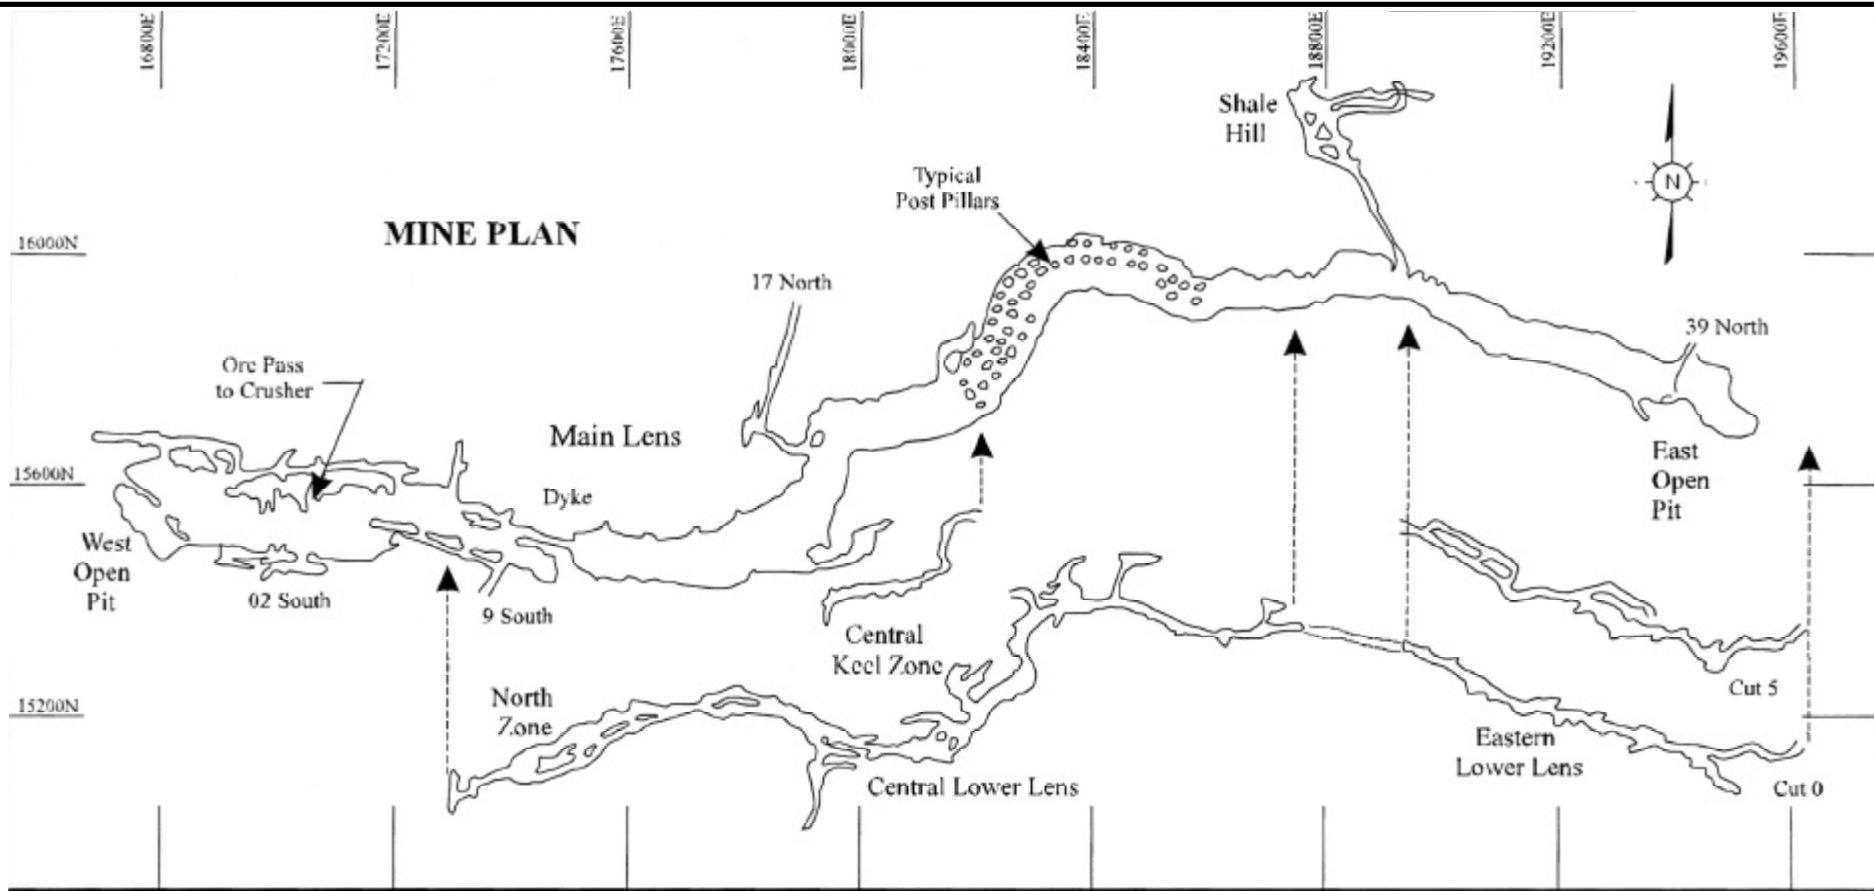

SOURCE OF DRAWING:
ORIGINAL FIGURES PROVIDED BY
NANISIVIK MINE

REVIEWED BY: EJD

DRAWN BY: CPW

DATE ISSUED: FEBRUARY, 2002

PROJECT NUMBER: 21-957

FILE NAME: 21957-D2-06.DWG

REVISION: 0

NANISIVIK MINE PRIMARY UNDERGROUND MINE LAYOUT

NANISIVIK MINE CLOSURE AND RECLAMATION PLAN



CanZinco
Ltd.

Figure No.
4-1