

Active Pressure From Tailings

$$F_s = 1/2 * H^2 * (\gamma_{sat} - \gamma_w) * K_a$$


Water Pressure

$$F_w = 1/2 * H^2 * \gamma_w$$

F_w = Force due to water

F_s = Force due to active soil pressure

F_f = Force due to friction along base of rigid block

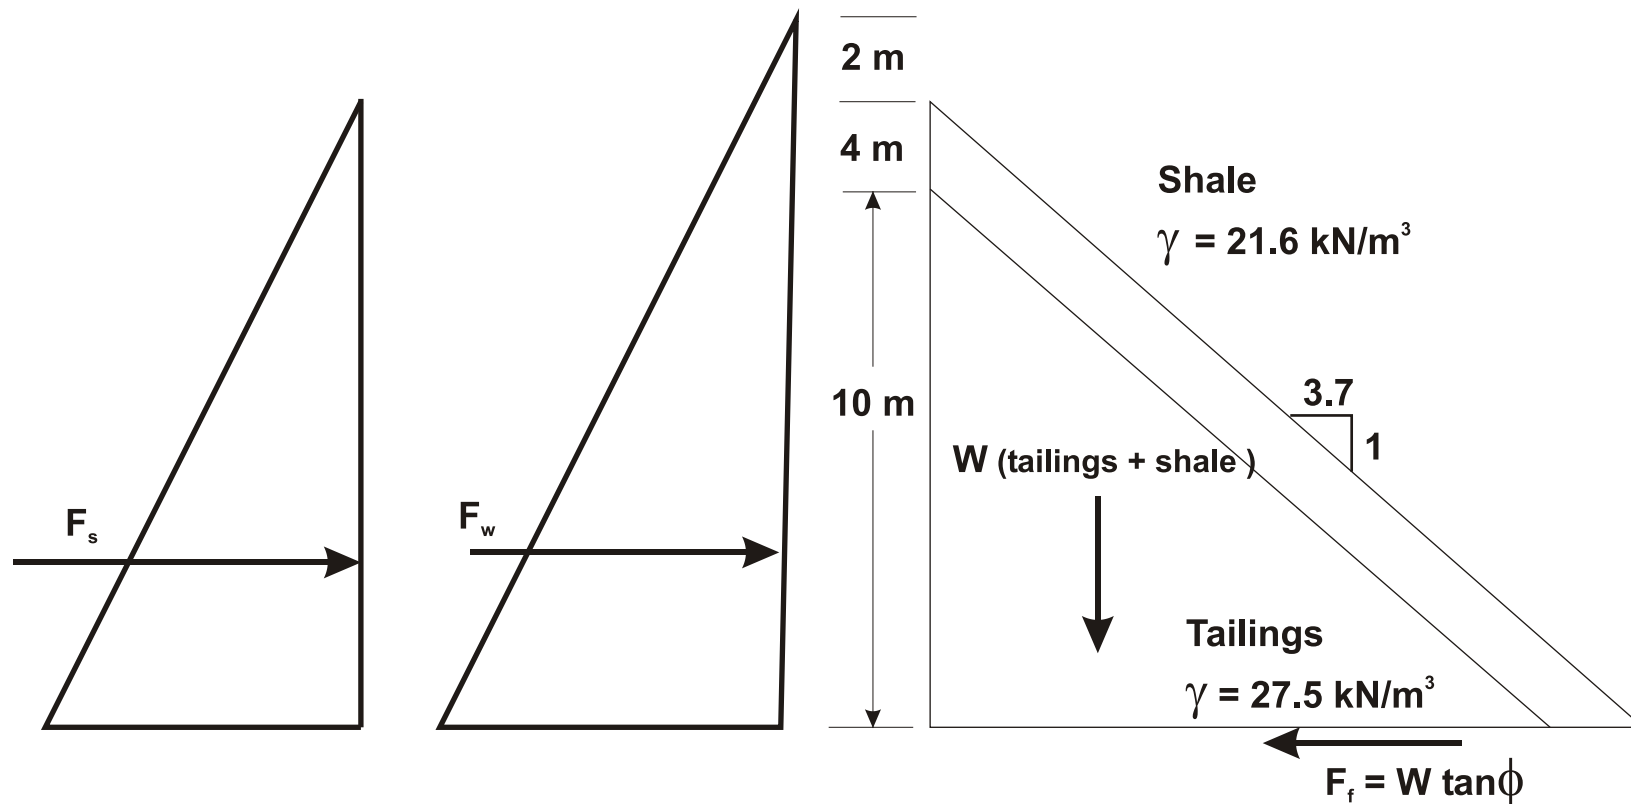

DATE:
JAN 2004

DRAWN
SLF

AS A MUTUAL PROTECTION TO OUR CLIENT, THE PUBLIC AND OURSELVES, ALL REPORTS AND DRAWINGS ARE SUBMITTED FOR THE CONFIDENTIAL INFORMATION OF OUR CLIENT FOR A SPECIFIC PROJECT AND AUTHORIZATION FOR USE AND/OR PUBLICATION OF DATA, STATEMENTS, CONCLUSIONS OR ABSTRACTS FROM OR REGARDING OUR REPORTS AND DRAWINGS IS RESERVED PENDING OUR WRITTEN APPROVAL.



BGC ENGINEERING INC.

AN APPLIED EARTH SCIENCES COMPANY

Calgary, Alberta

Phone: (403) 250-5185

CLIENT

**NANISIVIK MINE, A DIVISION
OF CANZINCO LTD.**

PROJECT

WEST TWIN DISPOSAL AREA CLOSURE PLAN

TITLE **WEST TWIN DIKE STABILITY ANALYSES
RIDGE BLOCK MODEL**

PROJECT No.

0255-008-09

DWG. No.

V-1

REV.

0