


DRY CONDITIONS

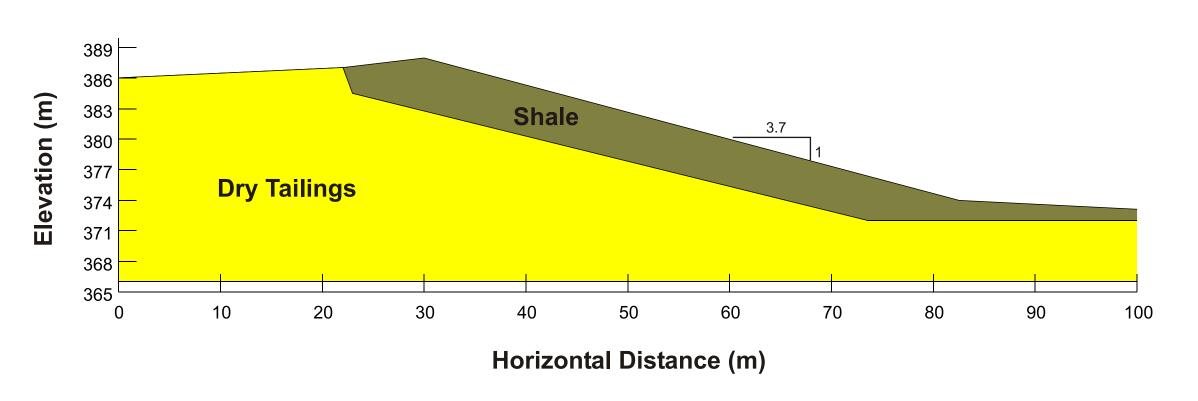

CLIEN

NANISIVIK MINE, A DIVISION OF CANZINCO LTD.

AS A MUTUAL PROTECTION TO OUR CLIENT, THE PUBLIC AND OURSELVES, ALL REPORTS AND DRAWINGS ARE SUBMITTED FOR THE CONFIDENTIAL INFORMATION OF OUR CLIENT FOR A SPECIFIC PROJECT AND AUTHORIZATION FOR USE AND/OR PUBLICATION OF DATA STATEMENTS CONCLUSIONS OR ABSTRACTS FROM OR REGARDING OUR REPORTS AND DRAWINGS IS RESERVED PENDING OUR WRITTEN APPROVAL.

	-	-	_	_	-
		-			
-	-	-	-	-	-
		-			
-	-	-	-	-	-
		-			
REV.	DATE	REVISION NOTES	DRAWN	CHECKED	APPROVED

SCALE:	N/A	
JANU	ARY 2004	
DRAWN:	SLF	
DESIGNED:	GKC	
CHECKED:	GKC	
APPROVED:	JWC	

PROJECT						
WEST TWIN DISPOSAL AREA CLOSURE PLAN						
TITLE						
WEST TWIN DIKE CONVENTIONAL ANALYSES						
PROJECT No.	DWG. No.	REV.				
0255-008-09	V-2	0				



BGC Engineering Inc.
AN APPLIED EARTH SCIENCES COMPANY

Calgary Alberta

Phone: (403) 250-5185