


Note: Effective friction angle of tailings  
set constant to 27° for all analyses.

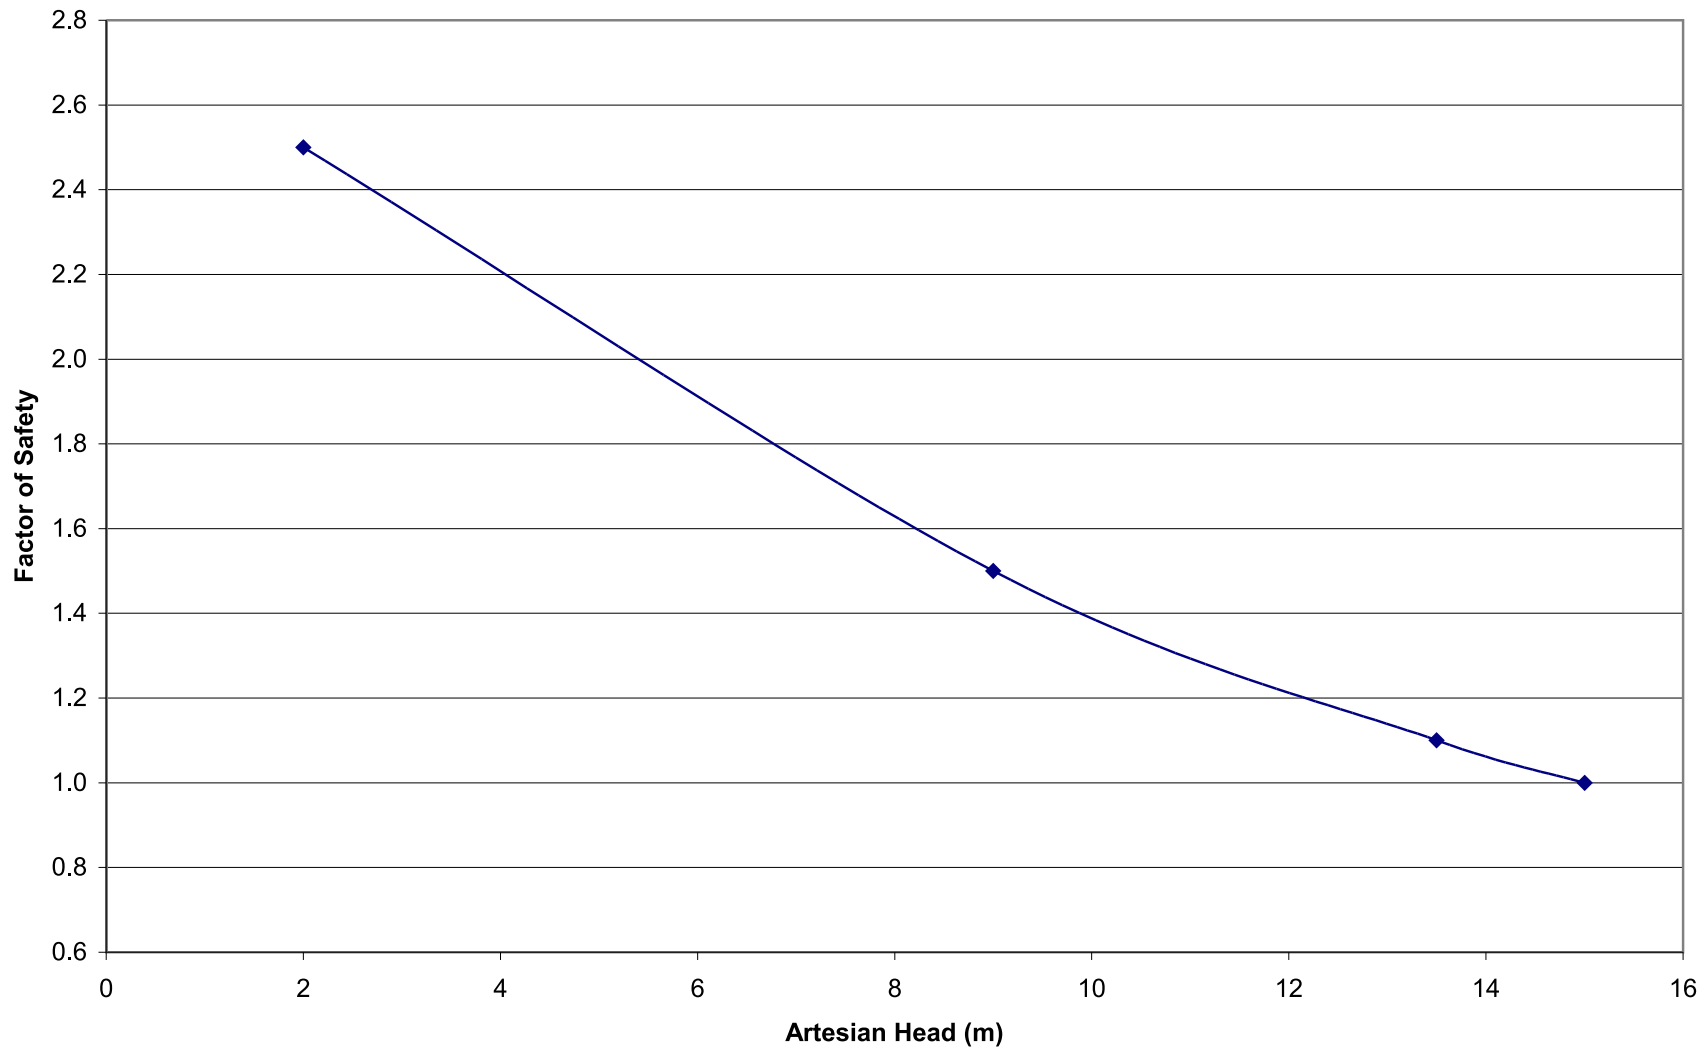

DATE:  
JAN 2004

DRAWN  
SLF

AS A MUTUAL PROTECTION TO OUR CLIENT, THE PUBLIC AND OURSELVES, ALL REPORTS AND DRAWINGS ARE SUBMITTED FOR THE CONFIDENTIAL INFORMATION OF OUR CLIENT FOR A SPECIFIC PROJECT AND AUTHORIZATION FOR USE AND/OR PUBLICATION OF DATA, STATEMENTS, CONCLUSIONS OR ABSTRACTS FROM OR REGARDING OUR REPORTS AND DRAWINGS IS RESERVED PENDING OUR WRITTEN APPROVAL.



**BGC ENGINEERING INC.**

AN APPLIED EARTH SCIENCES COMPANY

Calgary, Alberta

Phone: (403) 250-5185

CLIENT  
**NANISIVIK MINE, A DIVISION  
OF CANZINCO LTD.**

PROJECT  
**WEST TWIN DISPOSAL AREA CLOSURE PLAN**

TITLE  
**RIGID BLOCK STABILITY ANALYSES RESULTS  
RANGE OF PORE PRESSURES**

PROJECT No.  
**0255-008-09**

DWG. No.  
**V-4**

REV.  
**0**