


Note:

1. Effective friction angle of tailings set constant to 27° for all analyses.
2. For static conditions only.

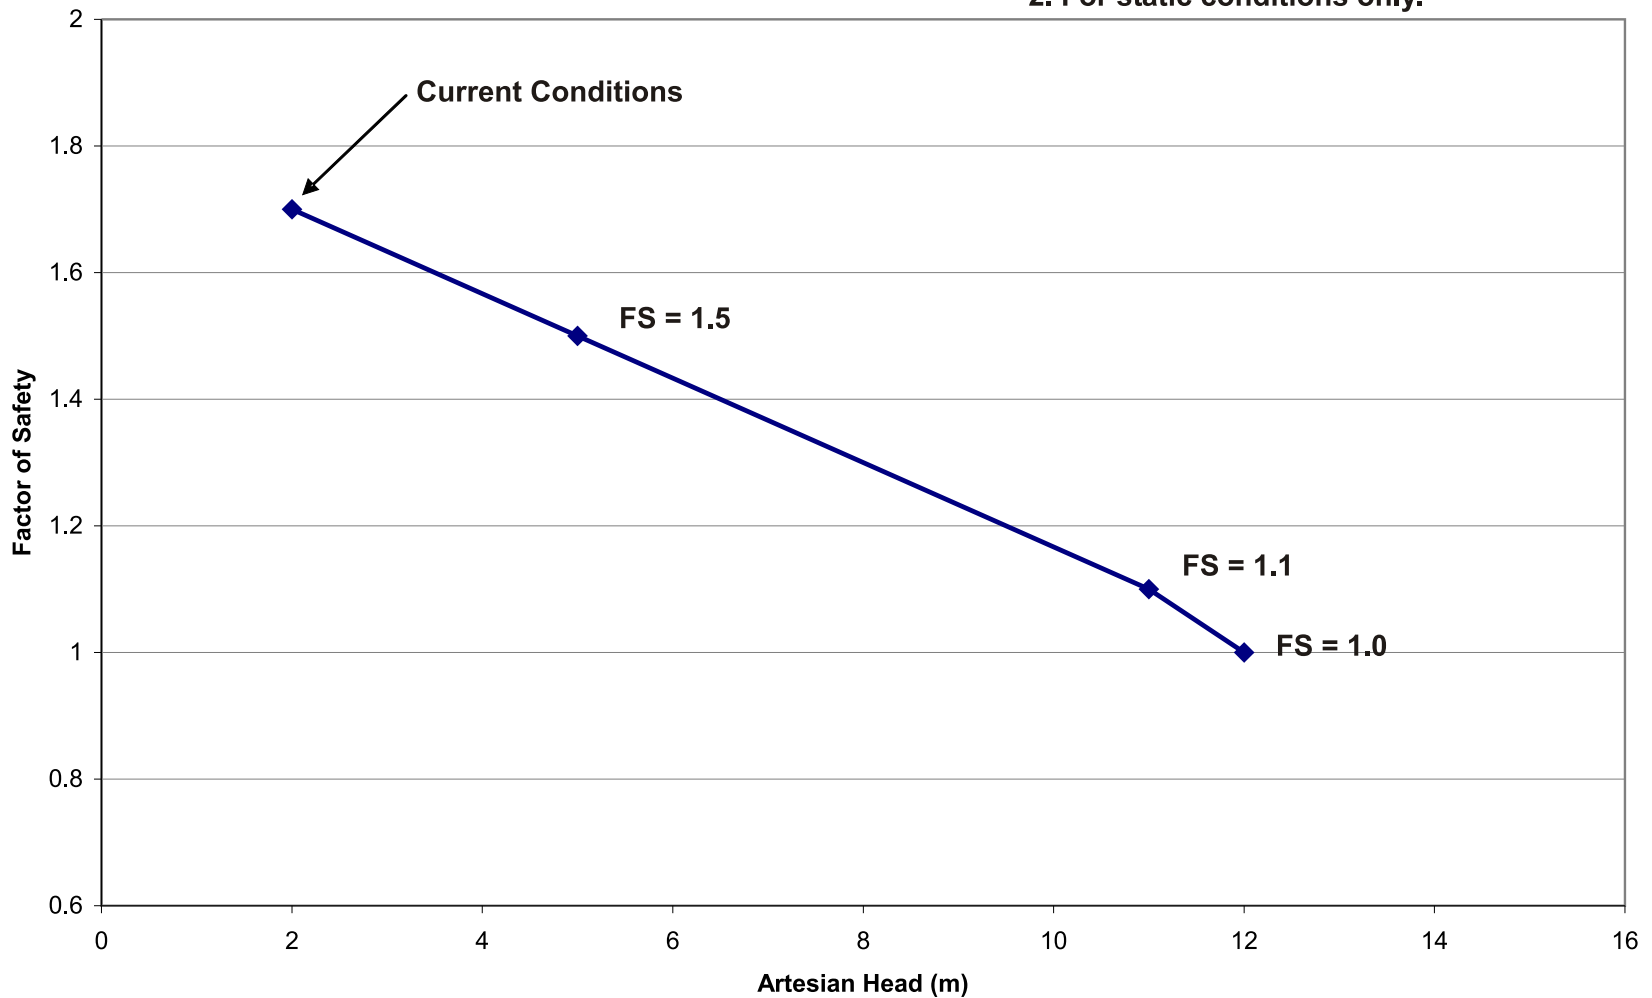

DATE:
JAN 2004

DRAWN
SLF

AS A MUTUAL PROTECTION TO OUR CLIENT, THE PUBLIC AND OURSELVES, ALL REPORTS AND DRAWINGS ARE SUBMITTED FOR THE CONFIDENTIAL INFORMATION OF OUR CLIENT FOR A SPECIFIC PROJECT AND AUTHORIZATION FOR USE AND/OR PUBLICATION OF DATA, STATEMENTS, CONCLUSIONS OR ABSTRACTS FROM OR REGARDING OUR REPORTS AND DRAWINGS IS RESERVED PENDING OUR WRITTEN APPROVAL.



BGC ENGINEERING INC.

AN APPLIED EARTH SCIENCES COMPANY

Calgary, Alberta

Phone: (403) 250-5185

CLIENT
**NANISIVIK MINE, A DIVISION
OF CANZINCO LTD.**

PROJECT
WEST TWIN DISPOSAL AREA CLOSURE PLAN

TITLE
**CONVENTIONAL STABILITY ANALYSES RESULTS
RANGE OF PORE PRESSURES**

PROJECT No.
0255-008-09

DWG. No.
V-7

REV.
0