


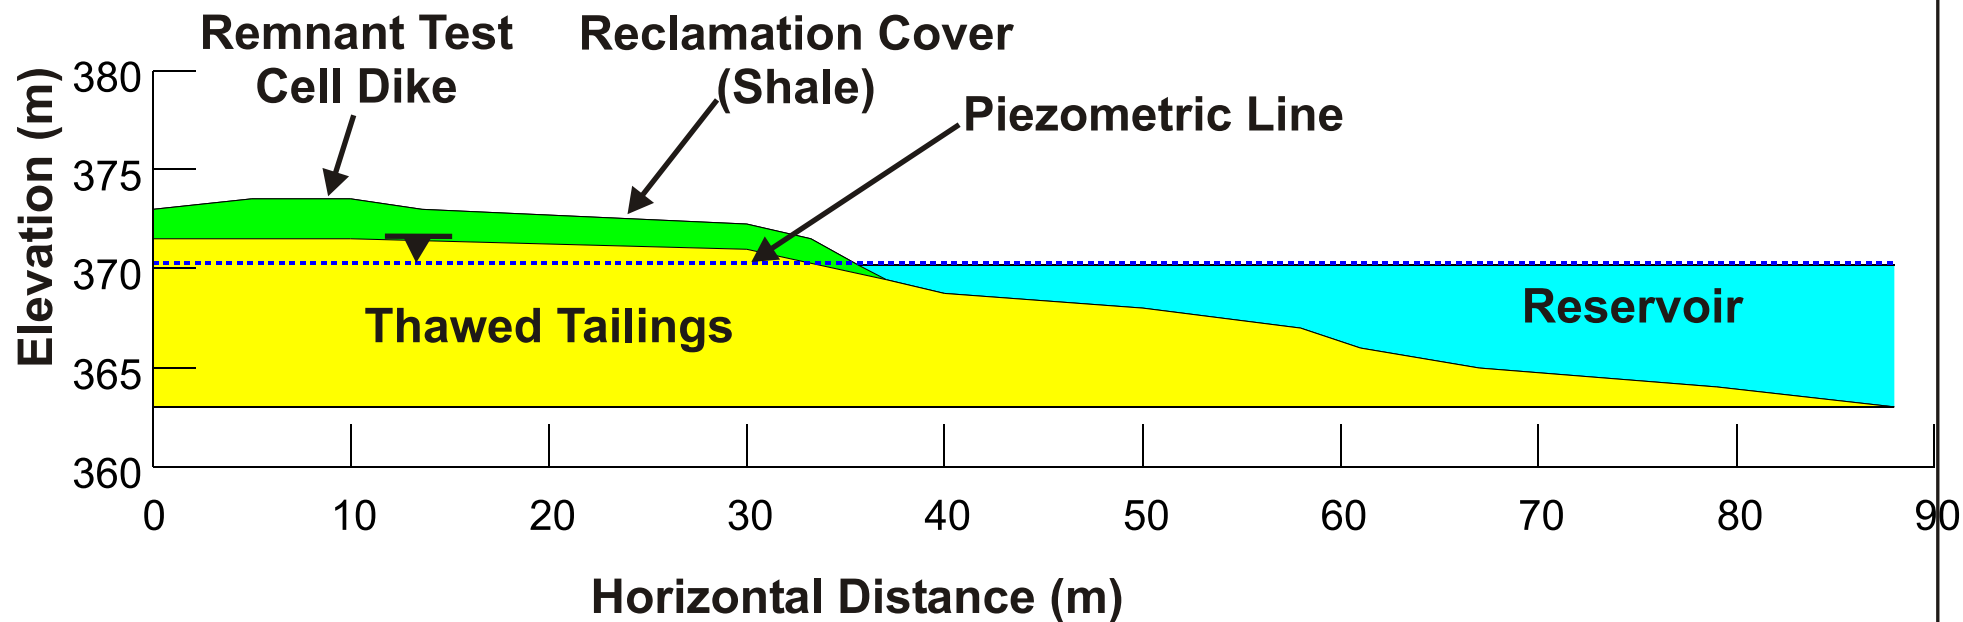

DATE: JAN 2004	DRAWN SLF	BGC ENGINEERING INC. AN APPLIED EARTH SCIENCES COMPANY Calgary, Alberta Phone: (403) 250-5185	PROJECT WEST TWIN DISPOSAL AREA CLOSURE PLAN		
AS A MUTUAL PROTECTION TO OUR CLIENT, THE PUBLIC AND OURSELVES, ALL REPORTS AND DRAWINGS ARE SUBMITTED FOR THE CONFIDENTIAL INFORMATION OF OUR CLIENT FOR A SPECIFIC PROJECT AND AUTHORIZATION FOR USE AND/OR PUBLICATION OF DATA, STATEMENTS, CONCLUSIONS OR ABSTRACTS FROM OR REGARDING OUR REPORTS AND DRAWINGS IS RESERVED PENDING OUR WRITTEN APPROVAL.		CLIENT NANISIVIK MINE, A DIVISION OF CANZINCO LTD.		TITLE SLOPING COVER STABILITY ANALYSES	
		PROJECT No. 0255-008-09		DWG. No. V-8	REV. 0