
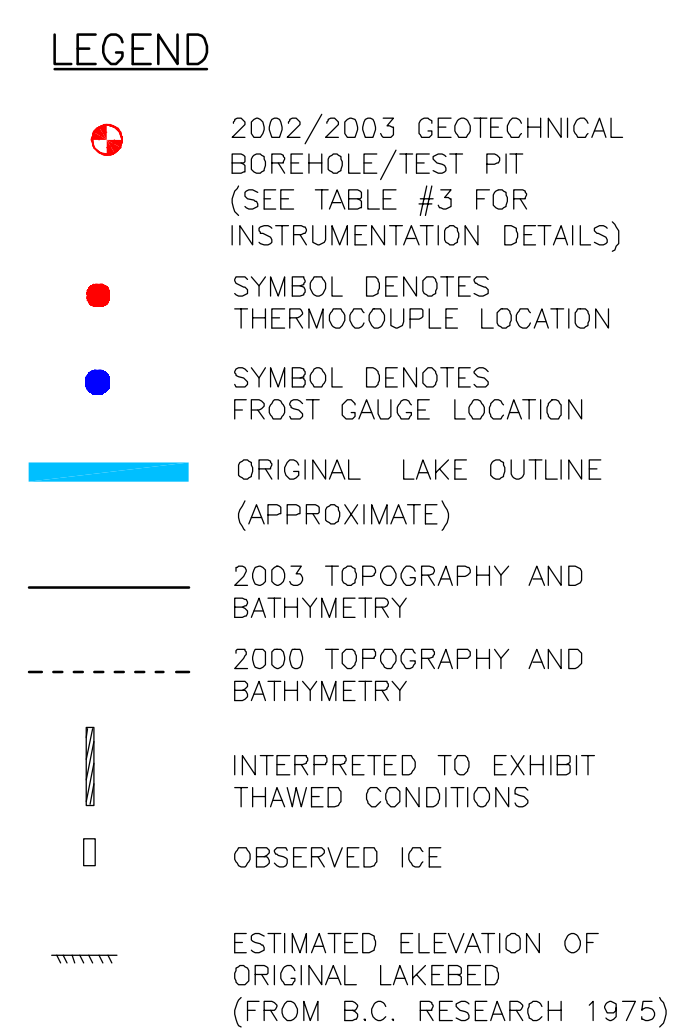
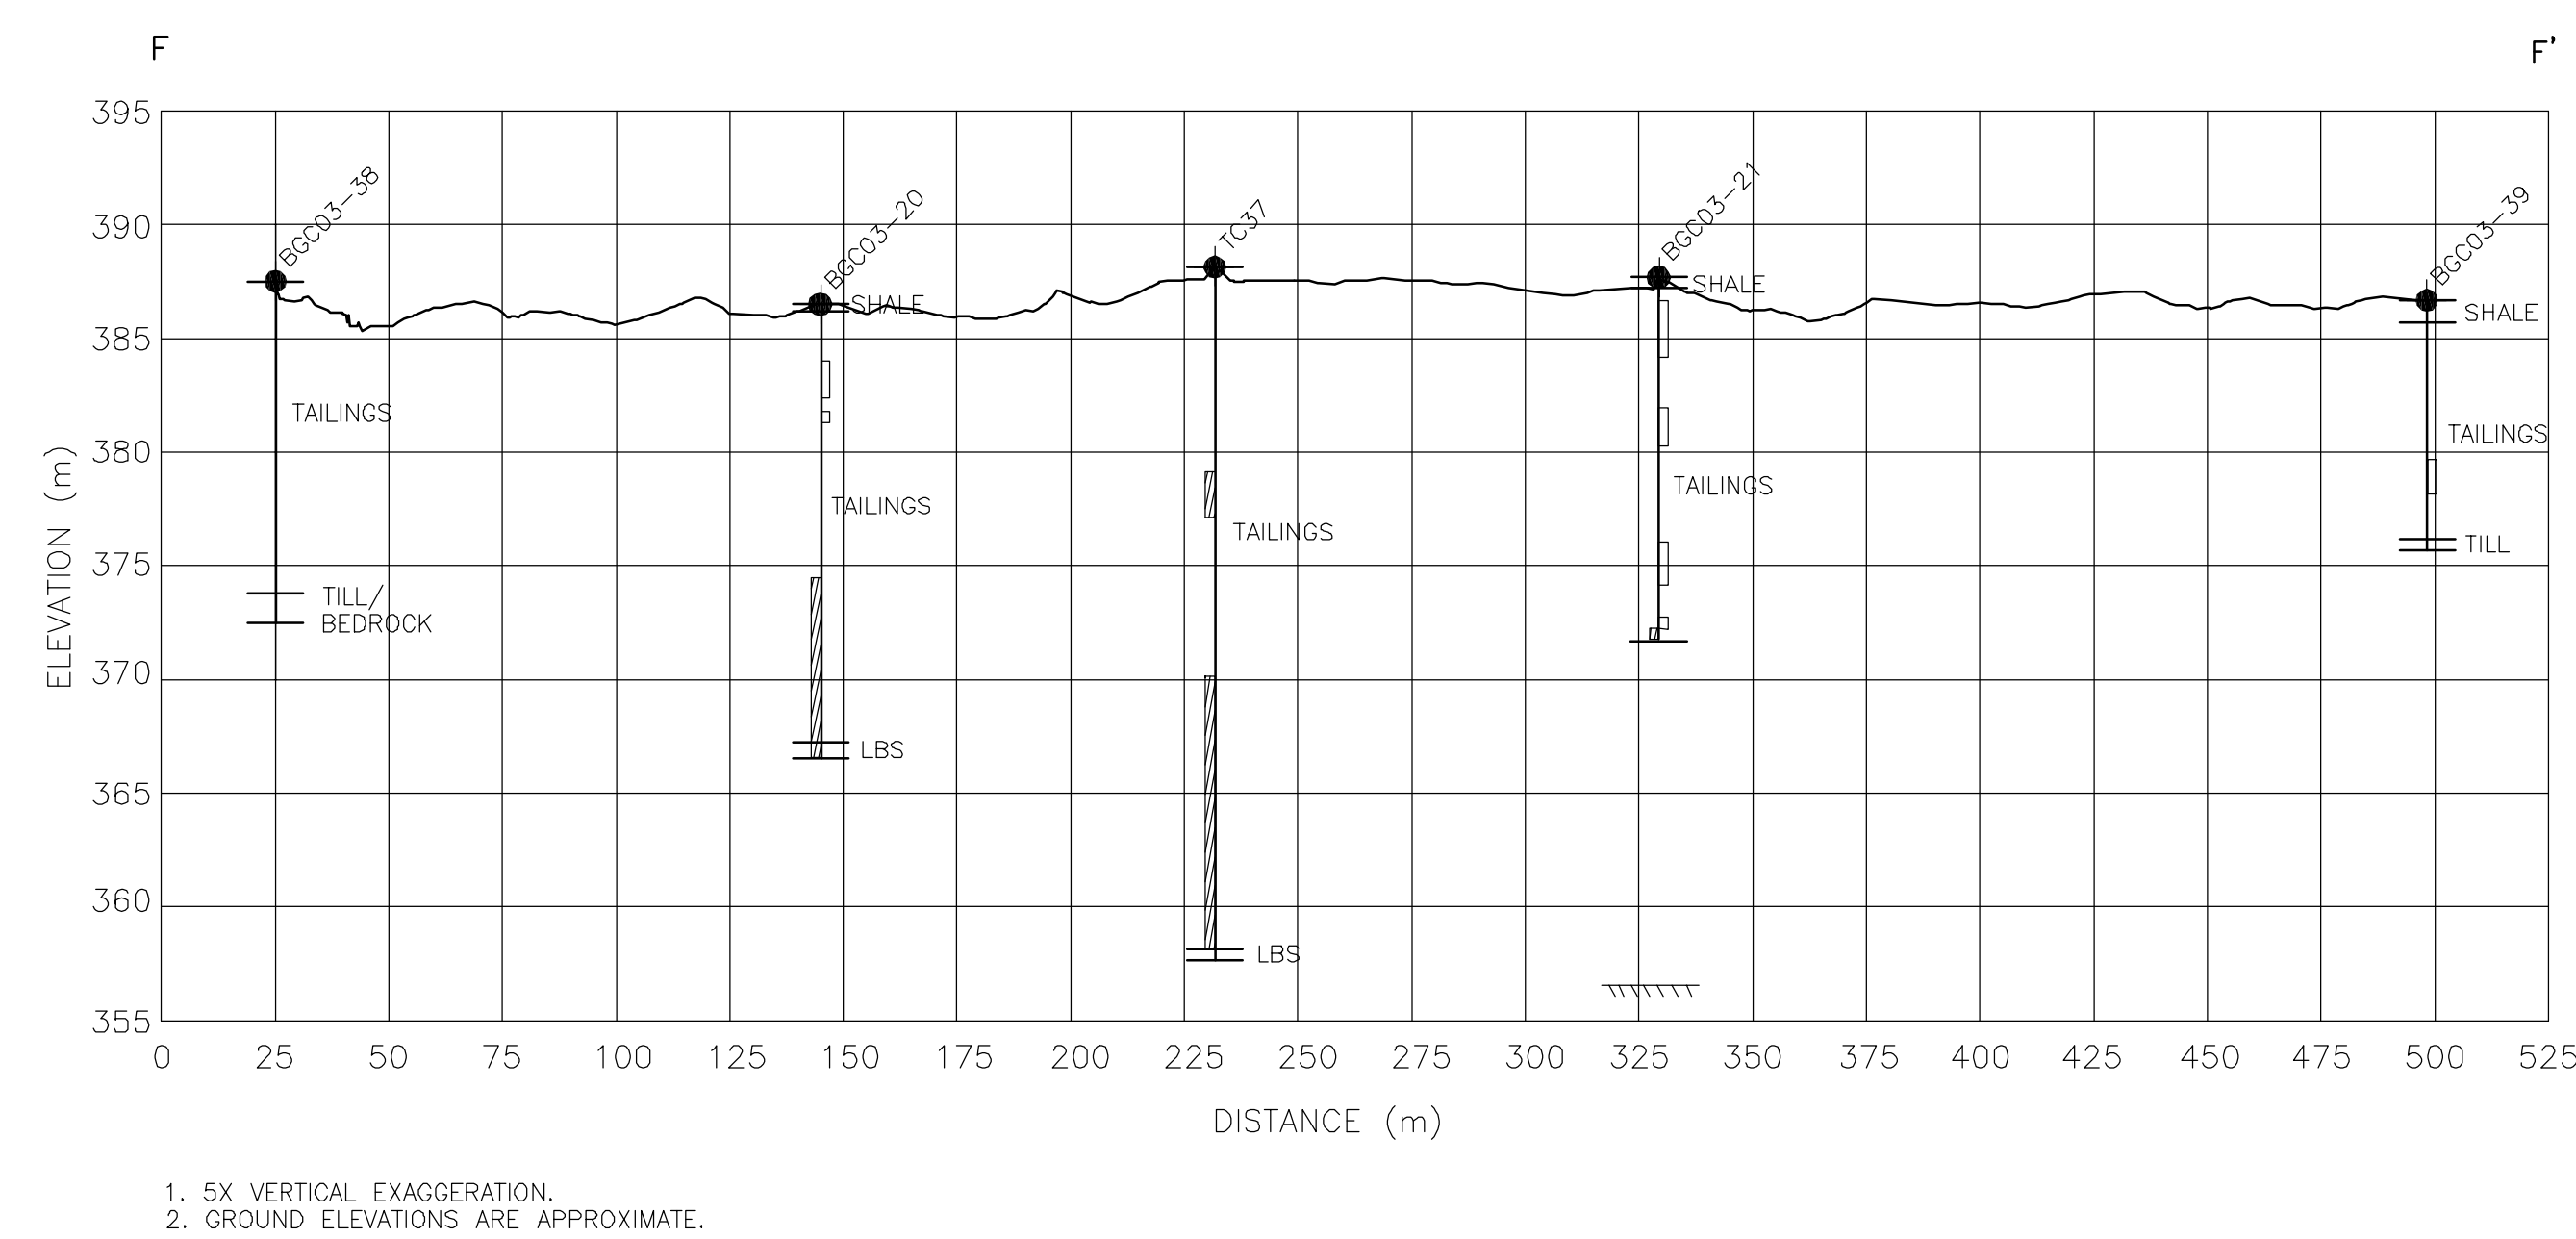
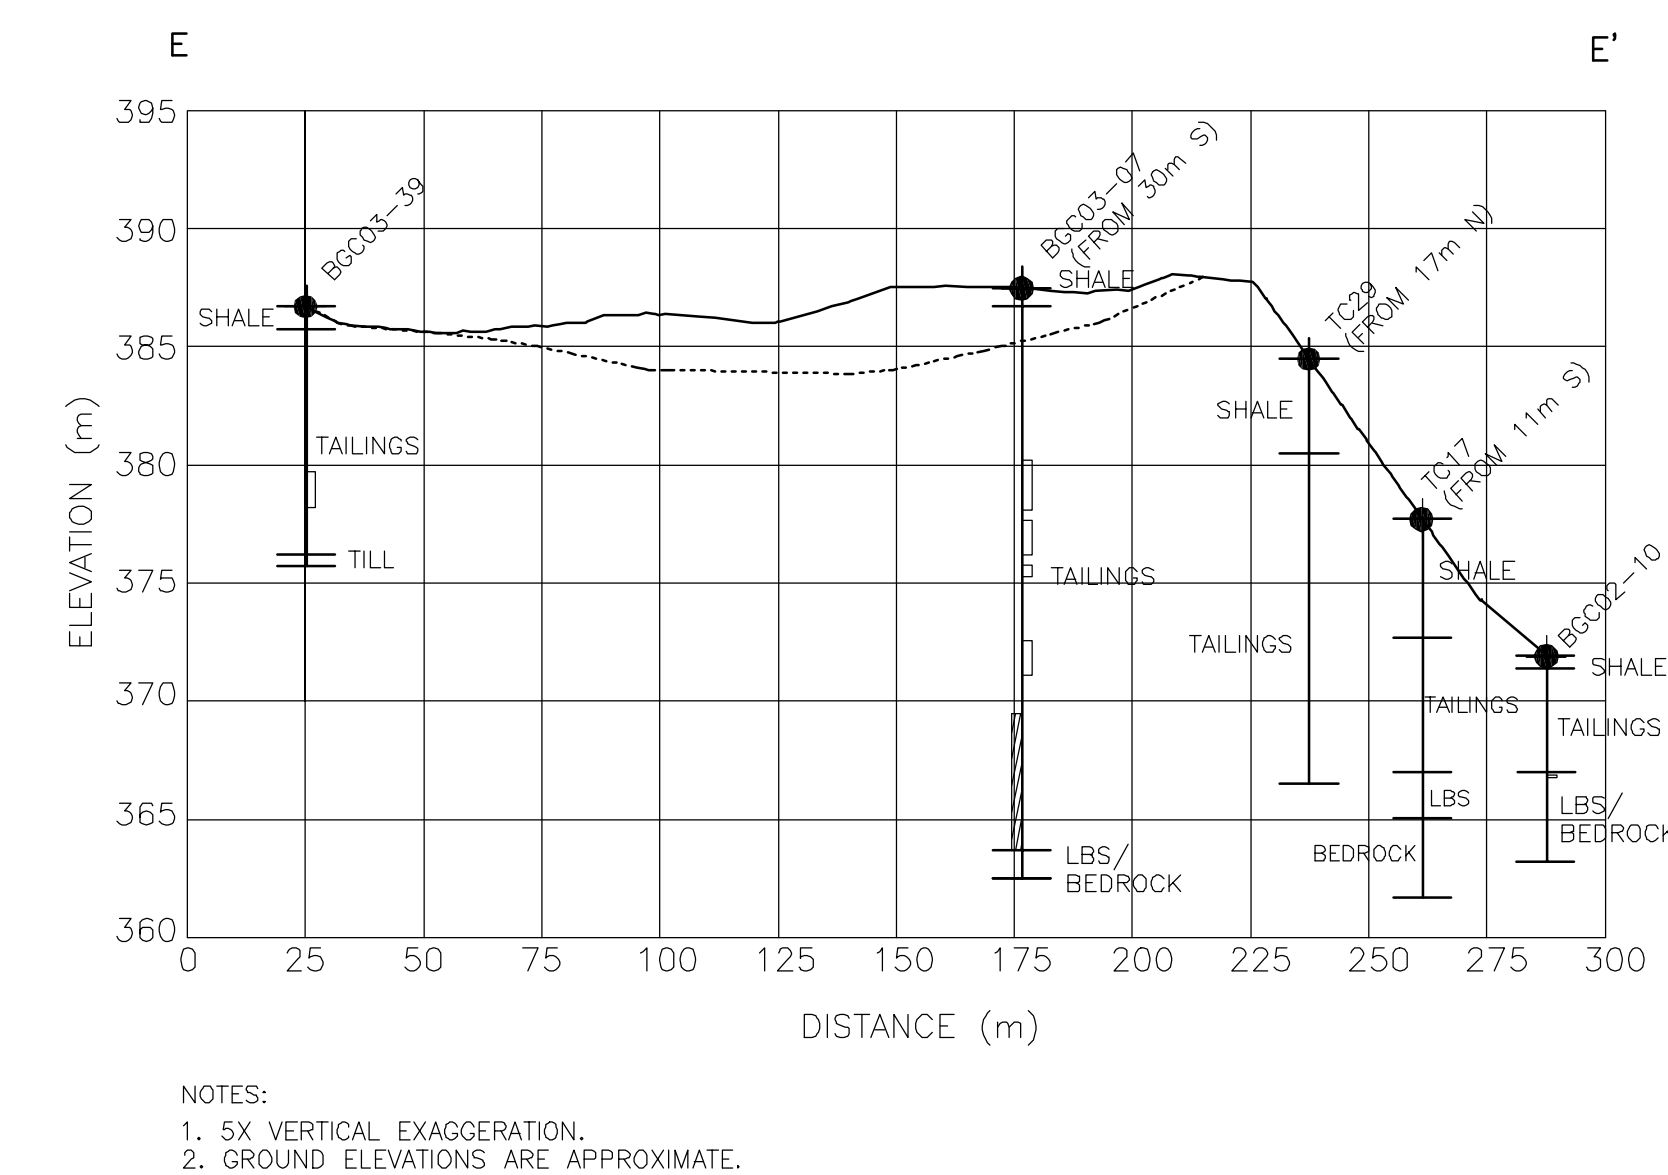
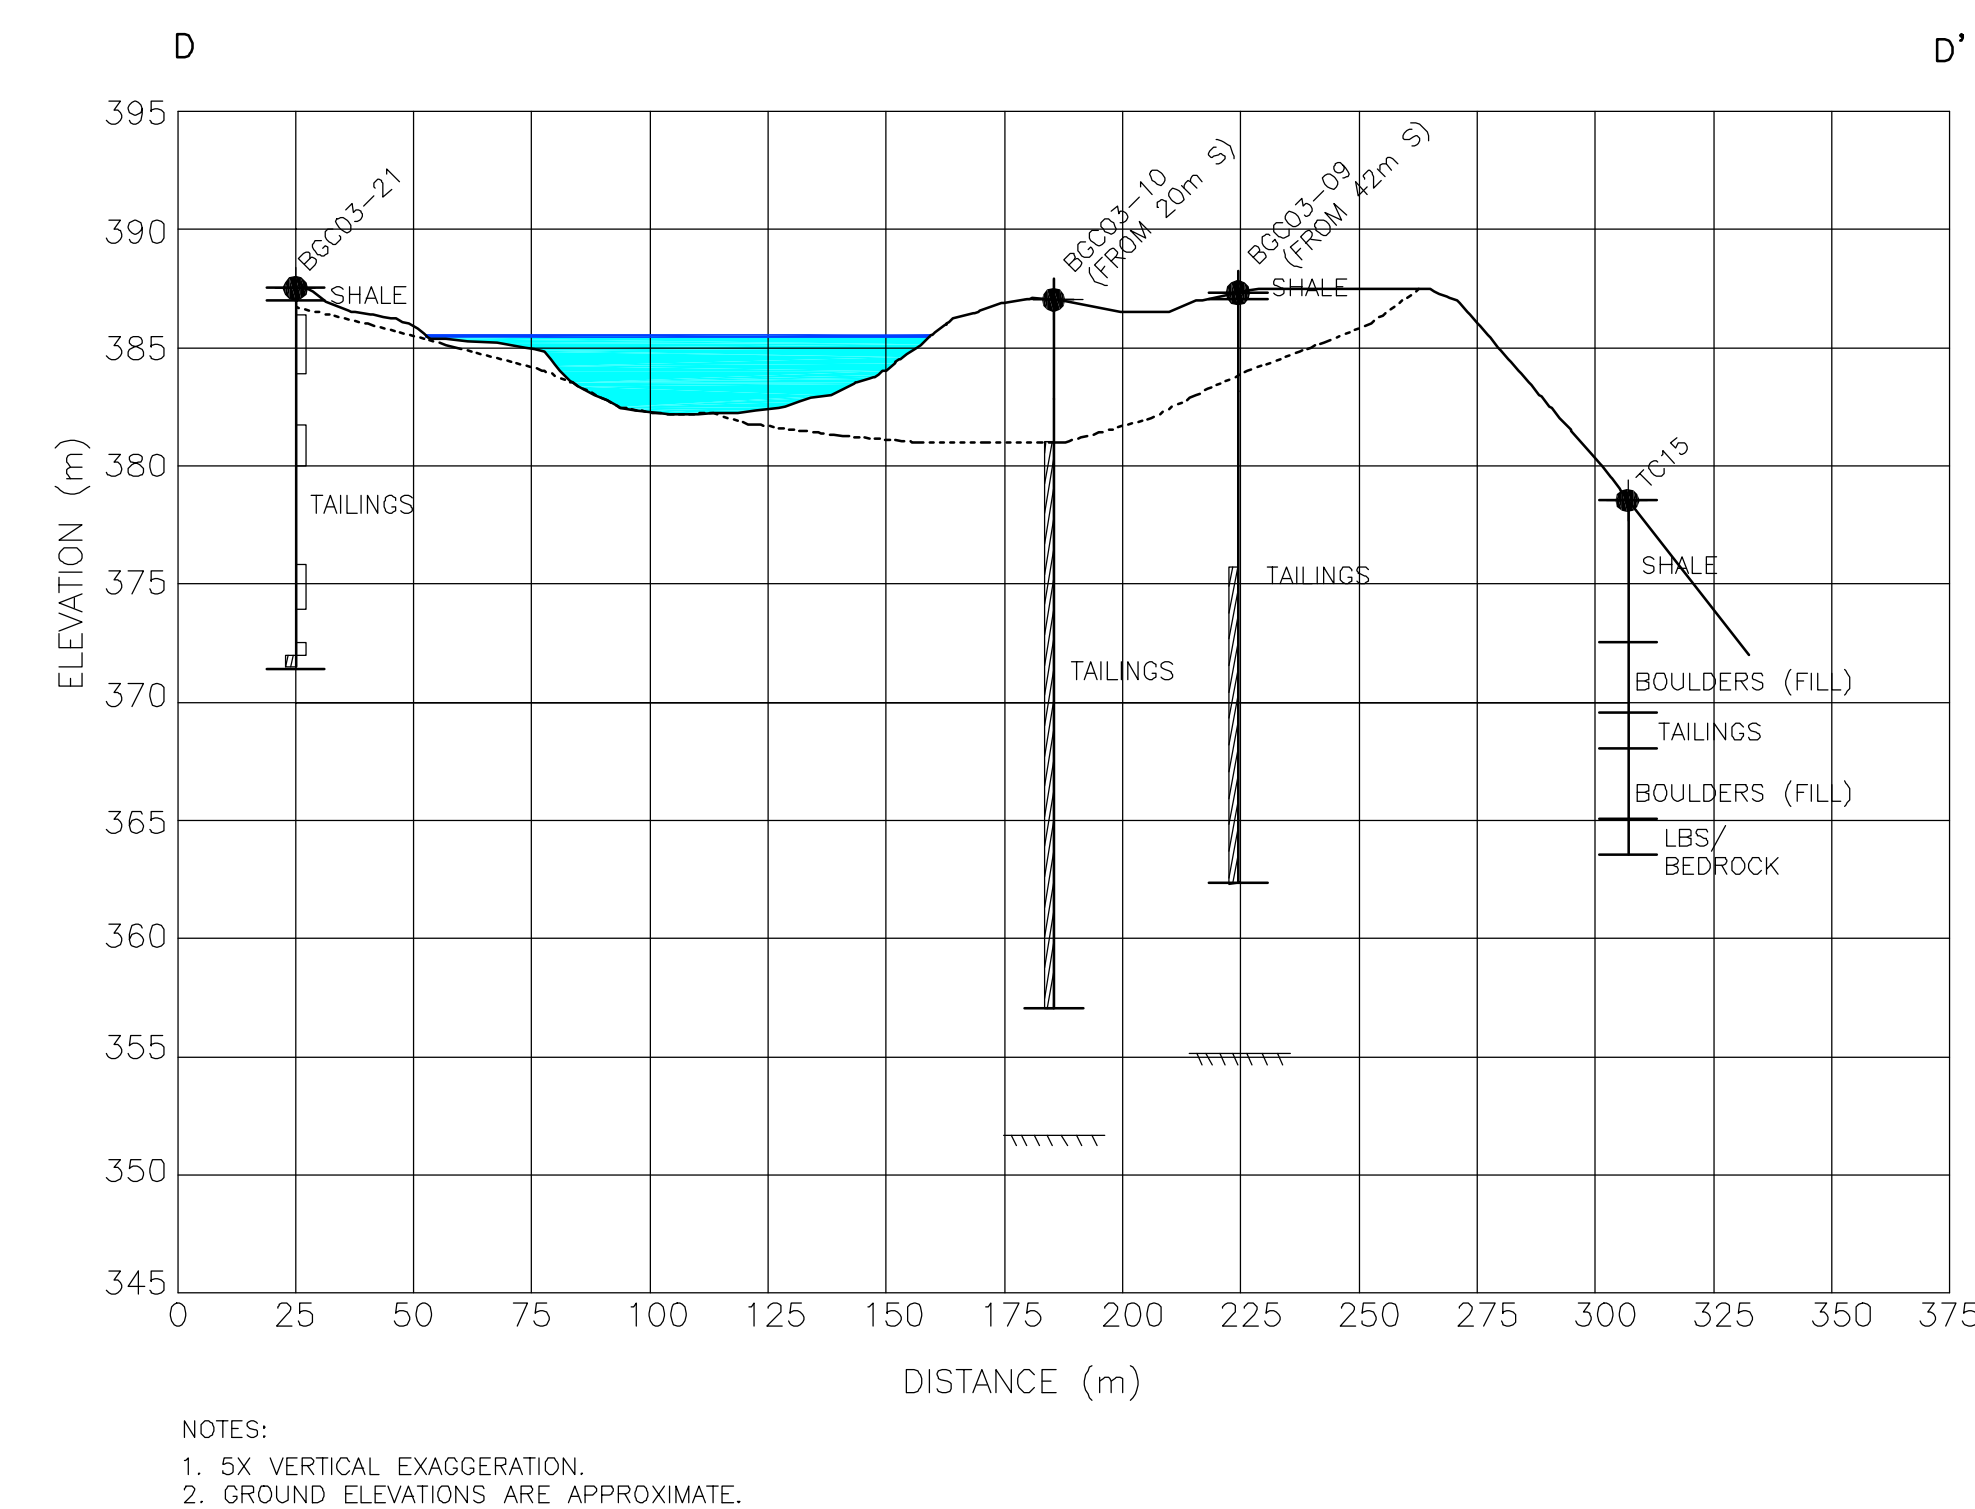
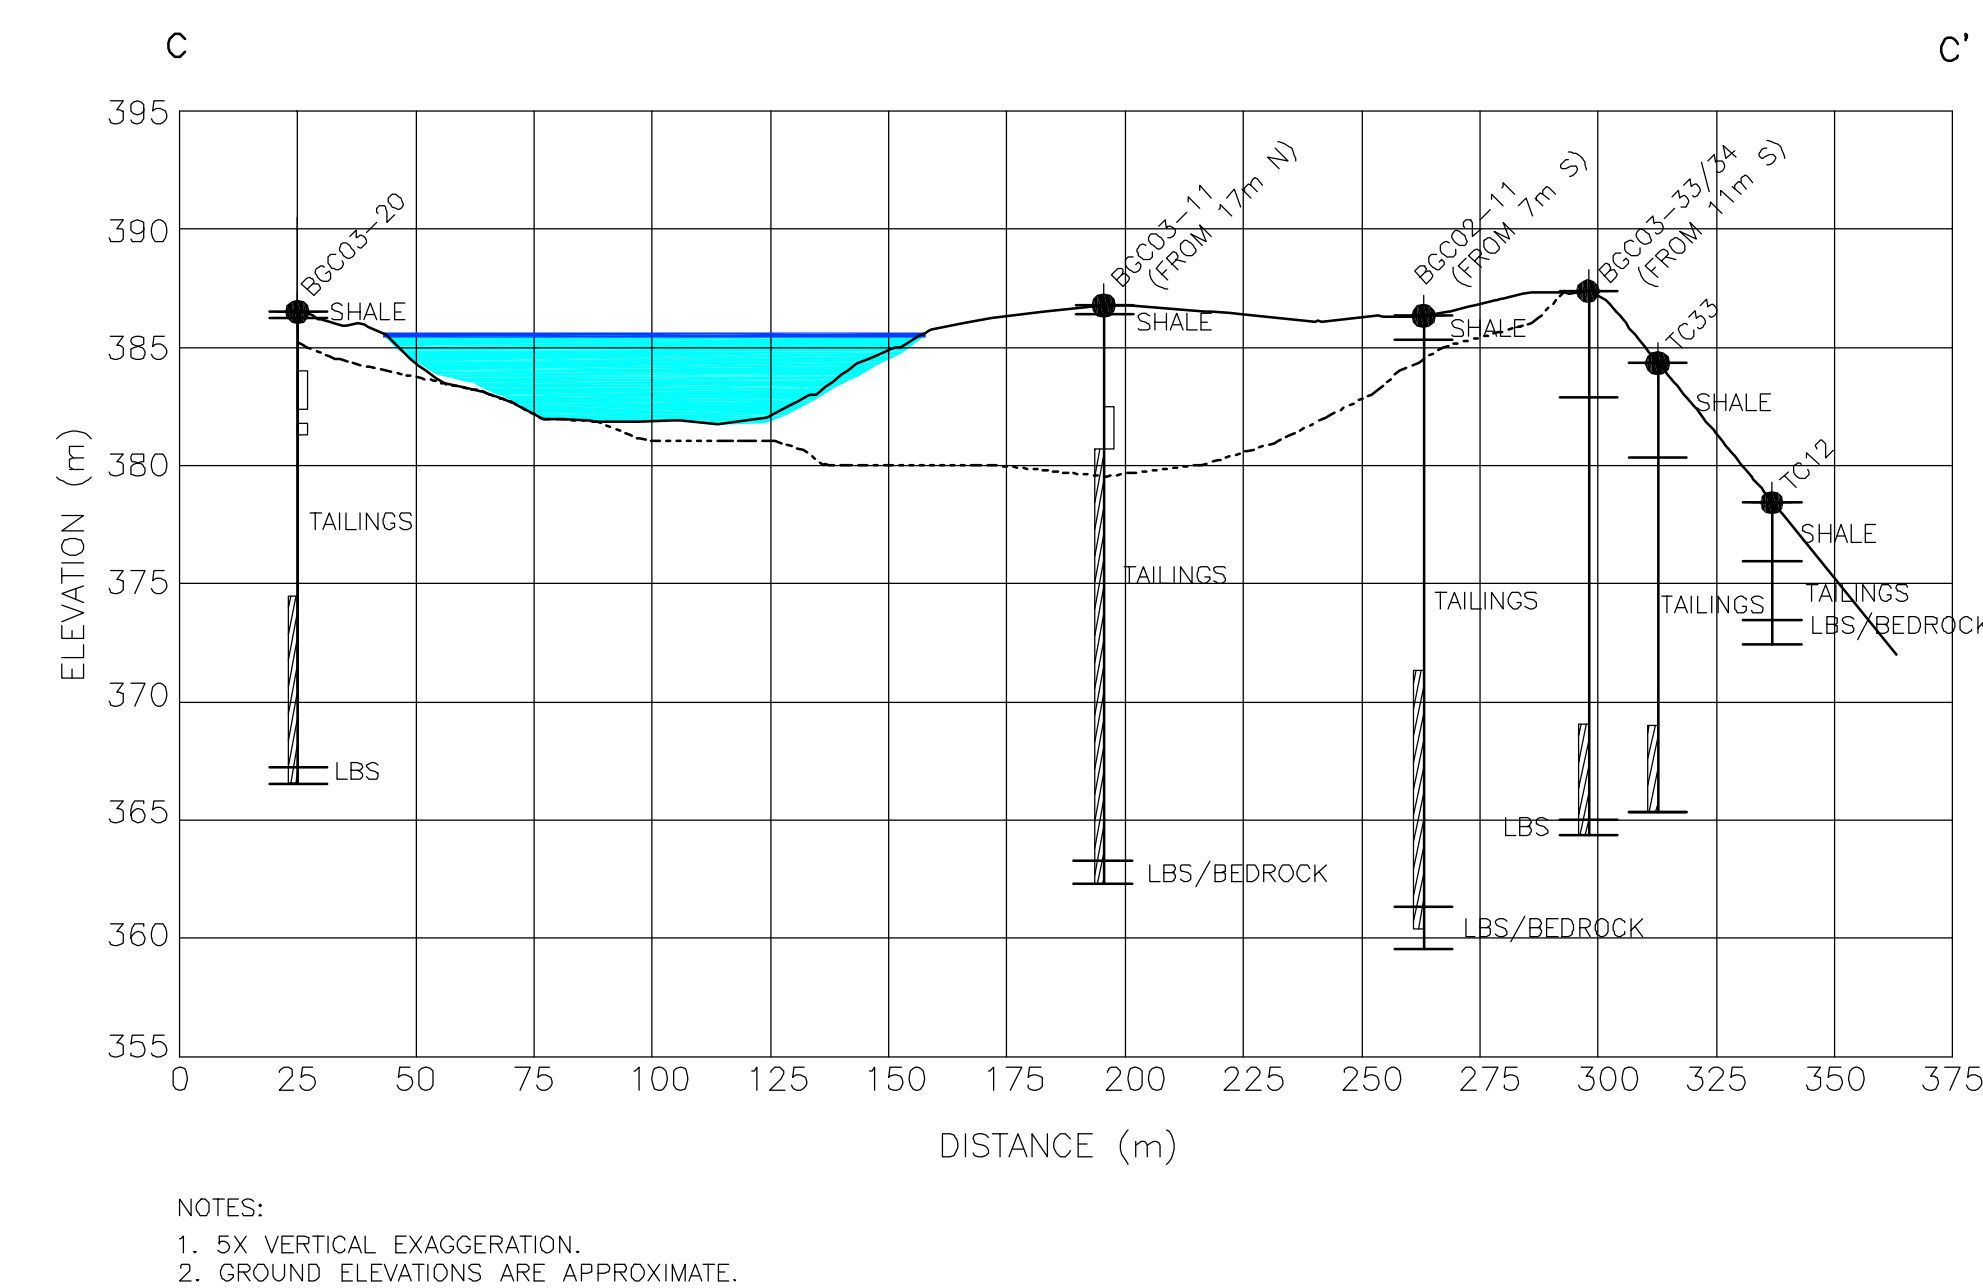


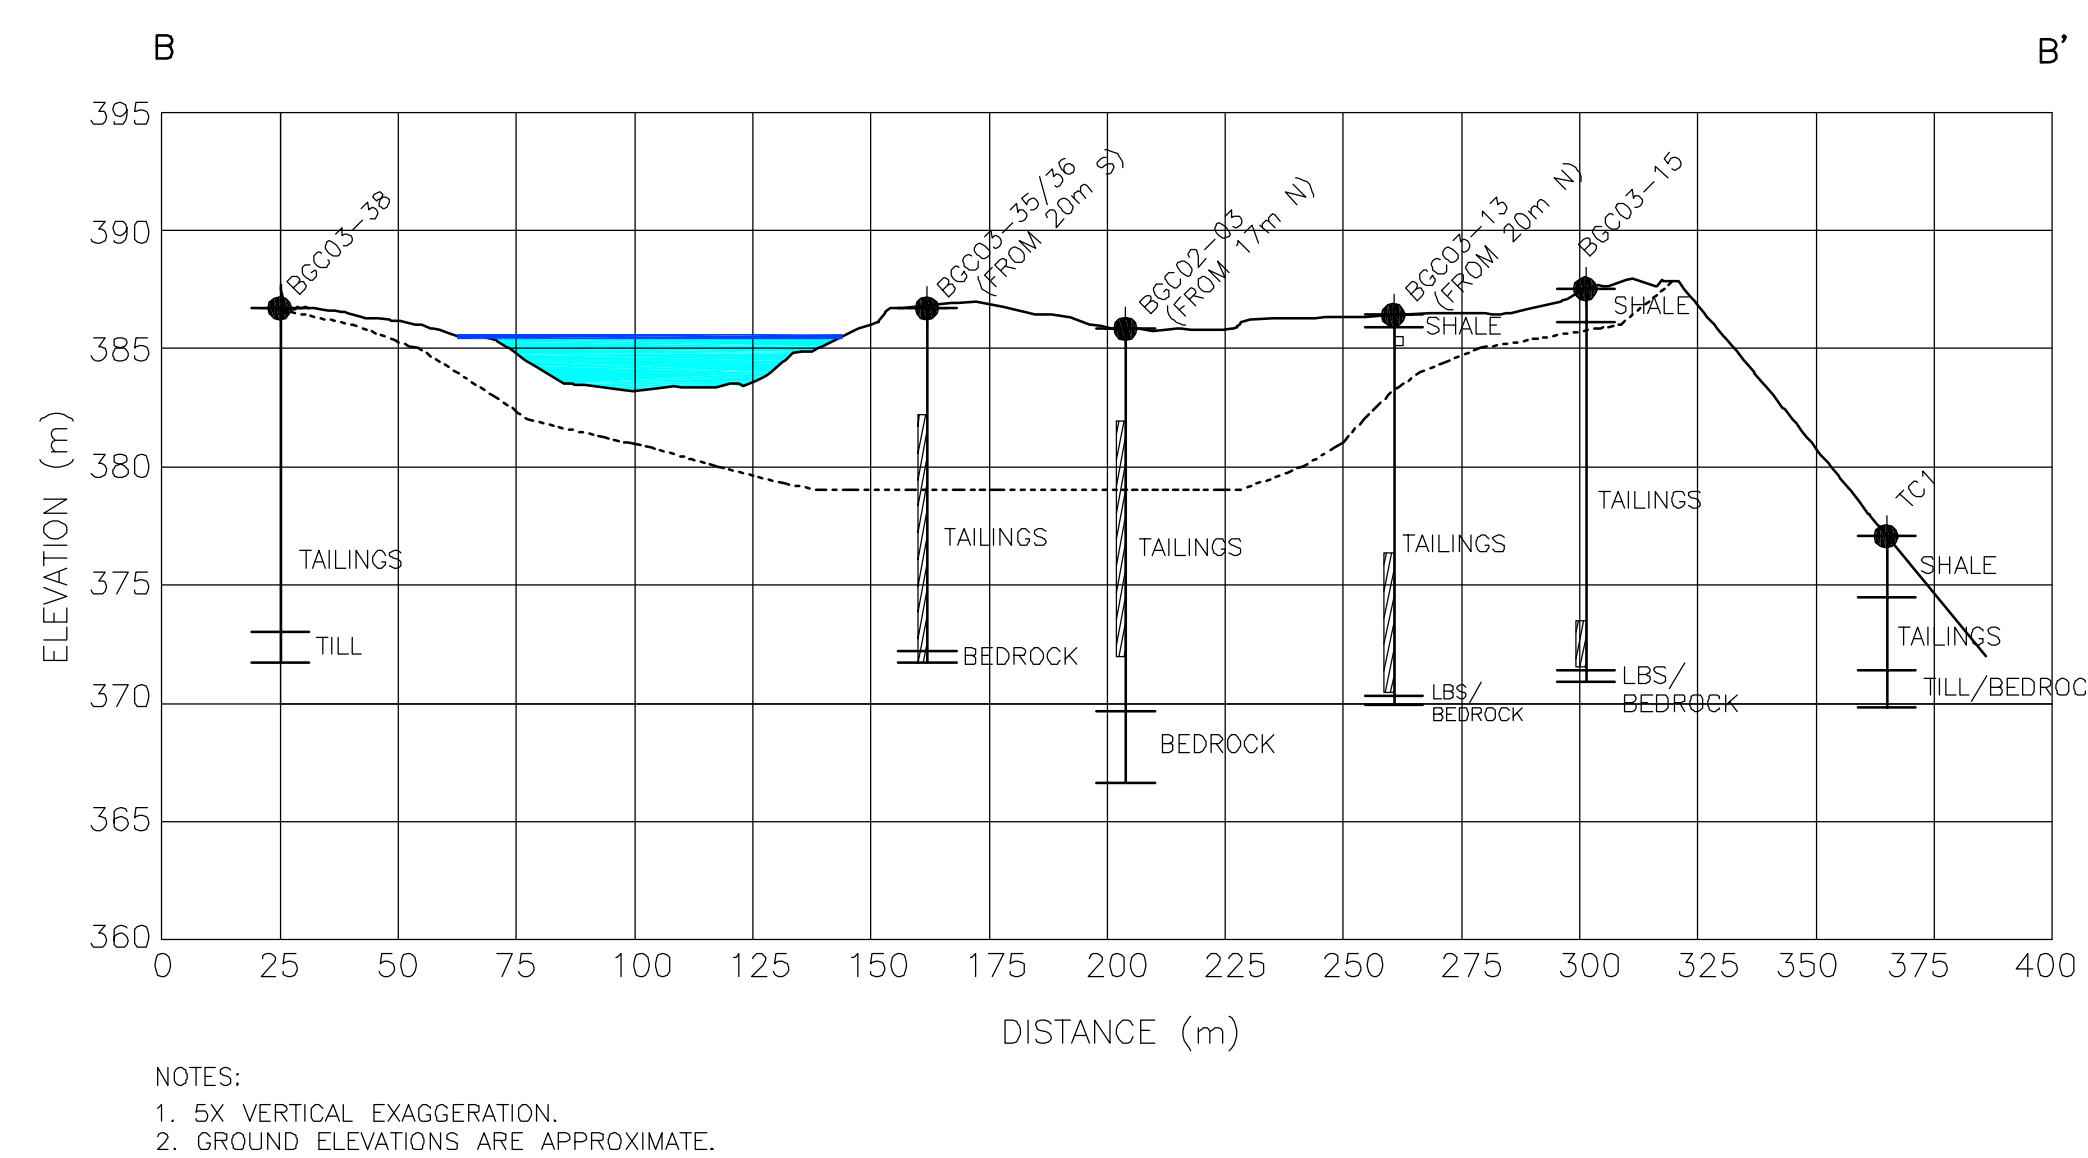

CLIENT: NANISIVIK MINE  
A DIVISION OF CANZINCO LTD

AS A MUTUAL PROTECTION TO OUR CLIENT, THE PUBLIC AND OURSELVES, ALL REPORTS AND DRAWINGS ARE SUBMITTED FOR THE CONFIDENTIAL INFORMATION OF OUR CLIENT FOR A SPECIFIC PROJECT AND AUTHORIZATION FOR USE AND/OR PUBLICATION OF DATA, STATEMENTS, CONCLUSIONS OR ABSTRACTS FROM OR REGARDING OUR REPORTS AND DRAWINGS IS RESERVED PENDING OUR WRITTEN APPROVAL.

|      |      |                |       |         |       |
|------|------|----------------|-------|---------|-------|
| REV. | DATE | REVISION NOTES | DRAWN | CHECKED | APPR. |
|------|------|----------------|-------|---------|-------|

|           |          |
|-----------|----------|
| SCALE:    | AS SHOWN |
| DATE:     | FEB 2004 |
| DRAWN:    | CJT      |
| DESIGNED: | GKC      |
| CHECKED:  | JWC      |
| APPROVED: | JWC      |



|                                      |          |      |
|--------------------------------------|----------|------|
| PROJECT                              |          |      |
| WEST TWIN DISPOSAL AREA CLOSURE PLAN |          |      |
| TITLE                                |          |      |
| SURFACE CELL - CROSS SECTIONS        |          |      |
| PROJECT No.                          | DWG. No. | REV. |
| 0255-008-09                          | 13       |      |

**BGC** **BGC ENGINEERING INC.**  
AN APPLIED EARTH SCIENCES COMPANY  
Calgary, AB Phone: (403) 250-5185

NOTE:

1. RESERVOIR AND TEST CELL BATHYMETRY DERIVED FROM DRAWING New Final Bath V14.dwg SUPPLIED BY NANISIVIK MINE.
2. SURFACE CELL BATHYMETRY FOR 2000 DERIVED FROM DRAWING New Final Bath V14.dwg SUPPLIED BY NANISIVIK MINE.
3. SURFACE CELL AND PROPOSED SPILLWAY AREA TOPOGRAPHY DERIVED FROM SURVEY CONDUCTED BY SUB-ARCTIC SURVEYS LTD. SEPTEMBER, 2003.
4. BOREHOLE LOCATIONS ARE APPROXIMATE.
5. TOPOGRAPHY OF THIS AREA WAS DERIVED BY BGC USING ADDITIONAL DATA SUPPLIED BY NANISIVIK MINE.