
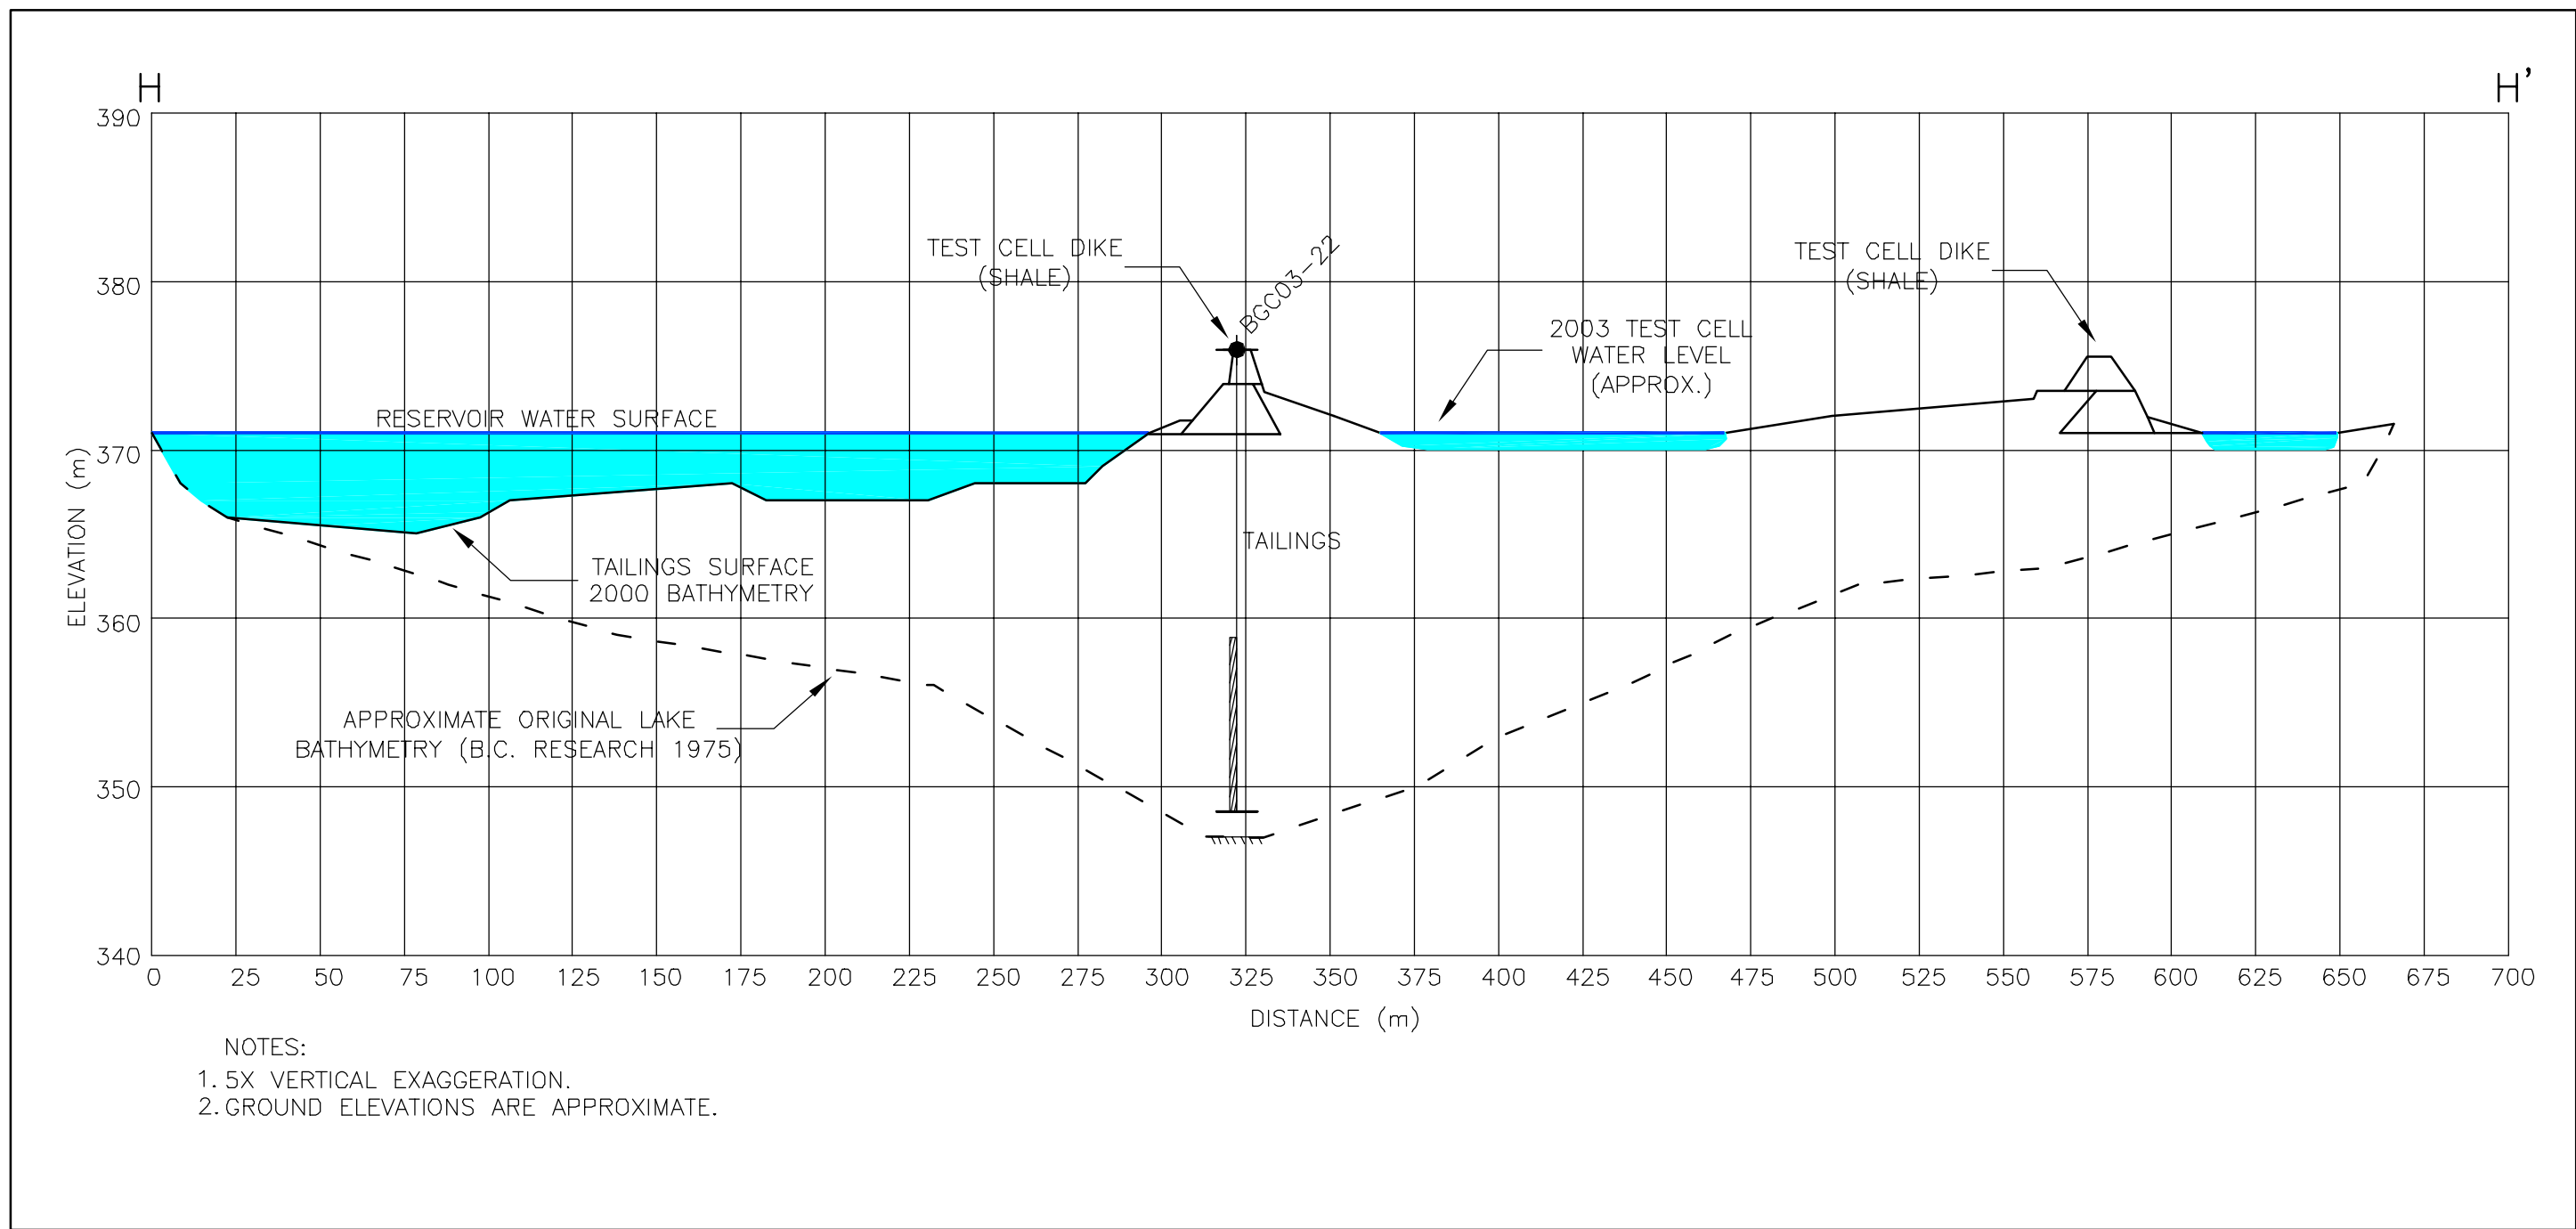
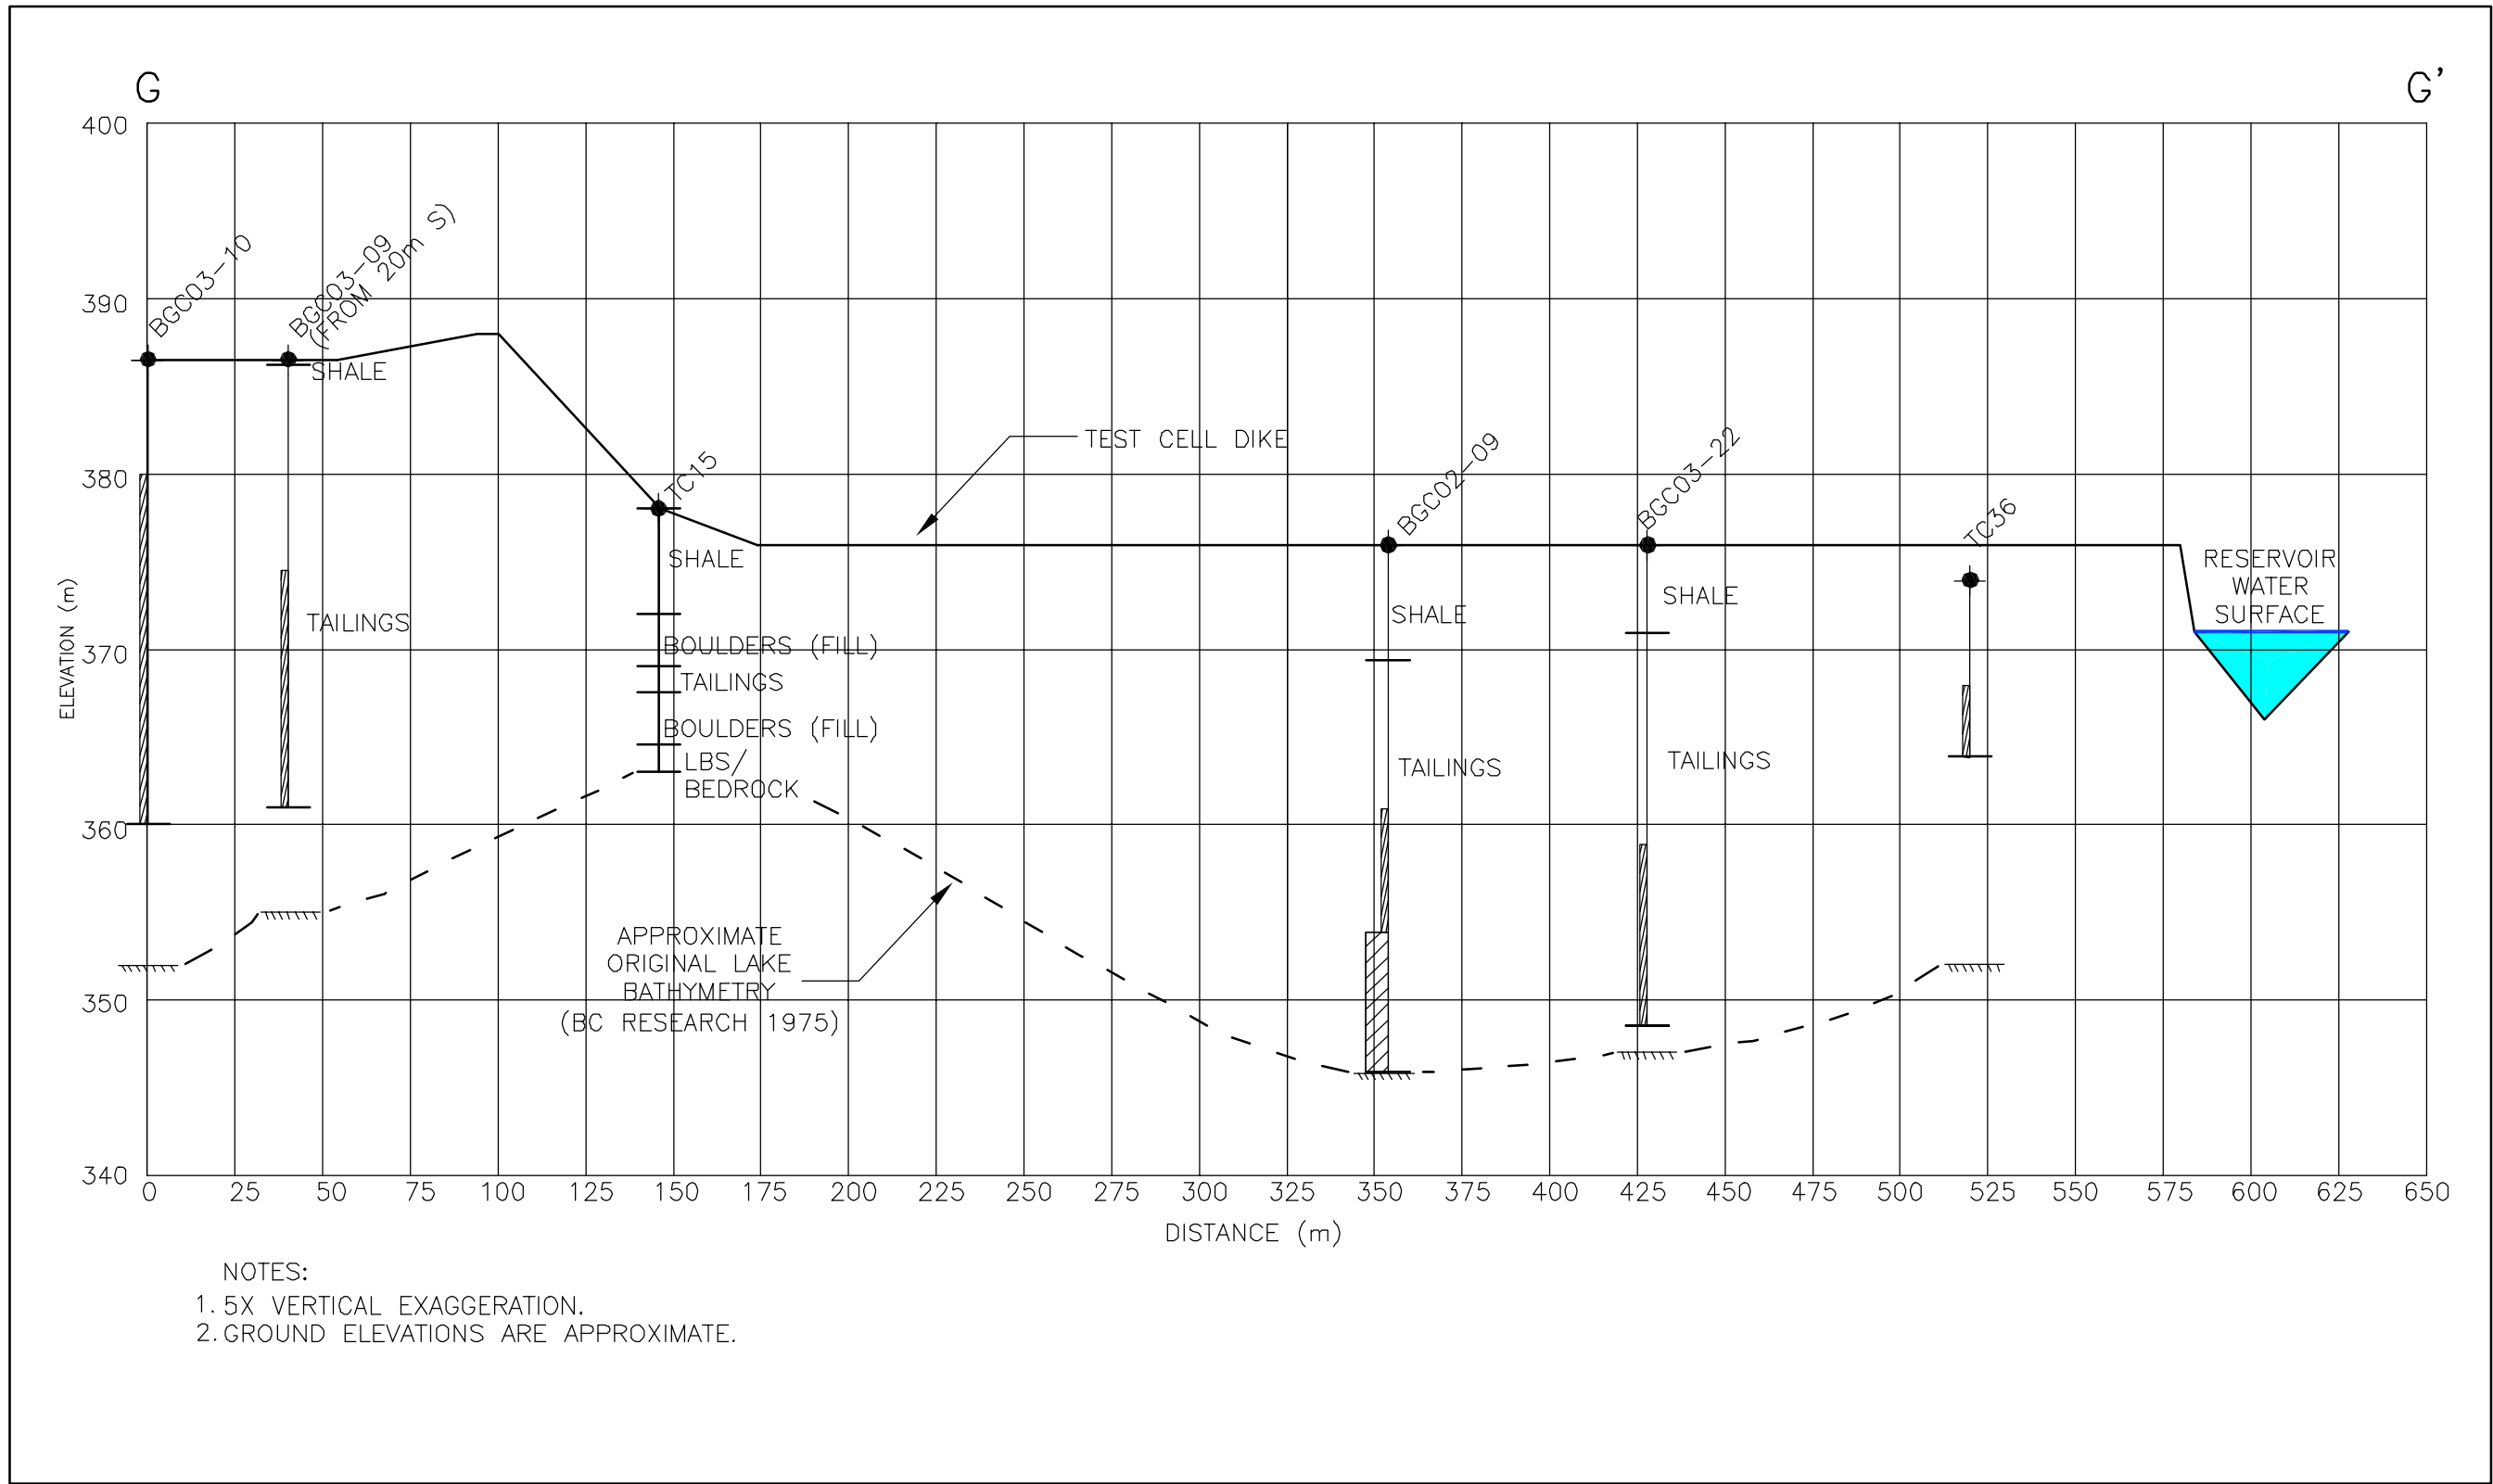


0255-008-09 009 FIGURE_15.dwg

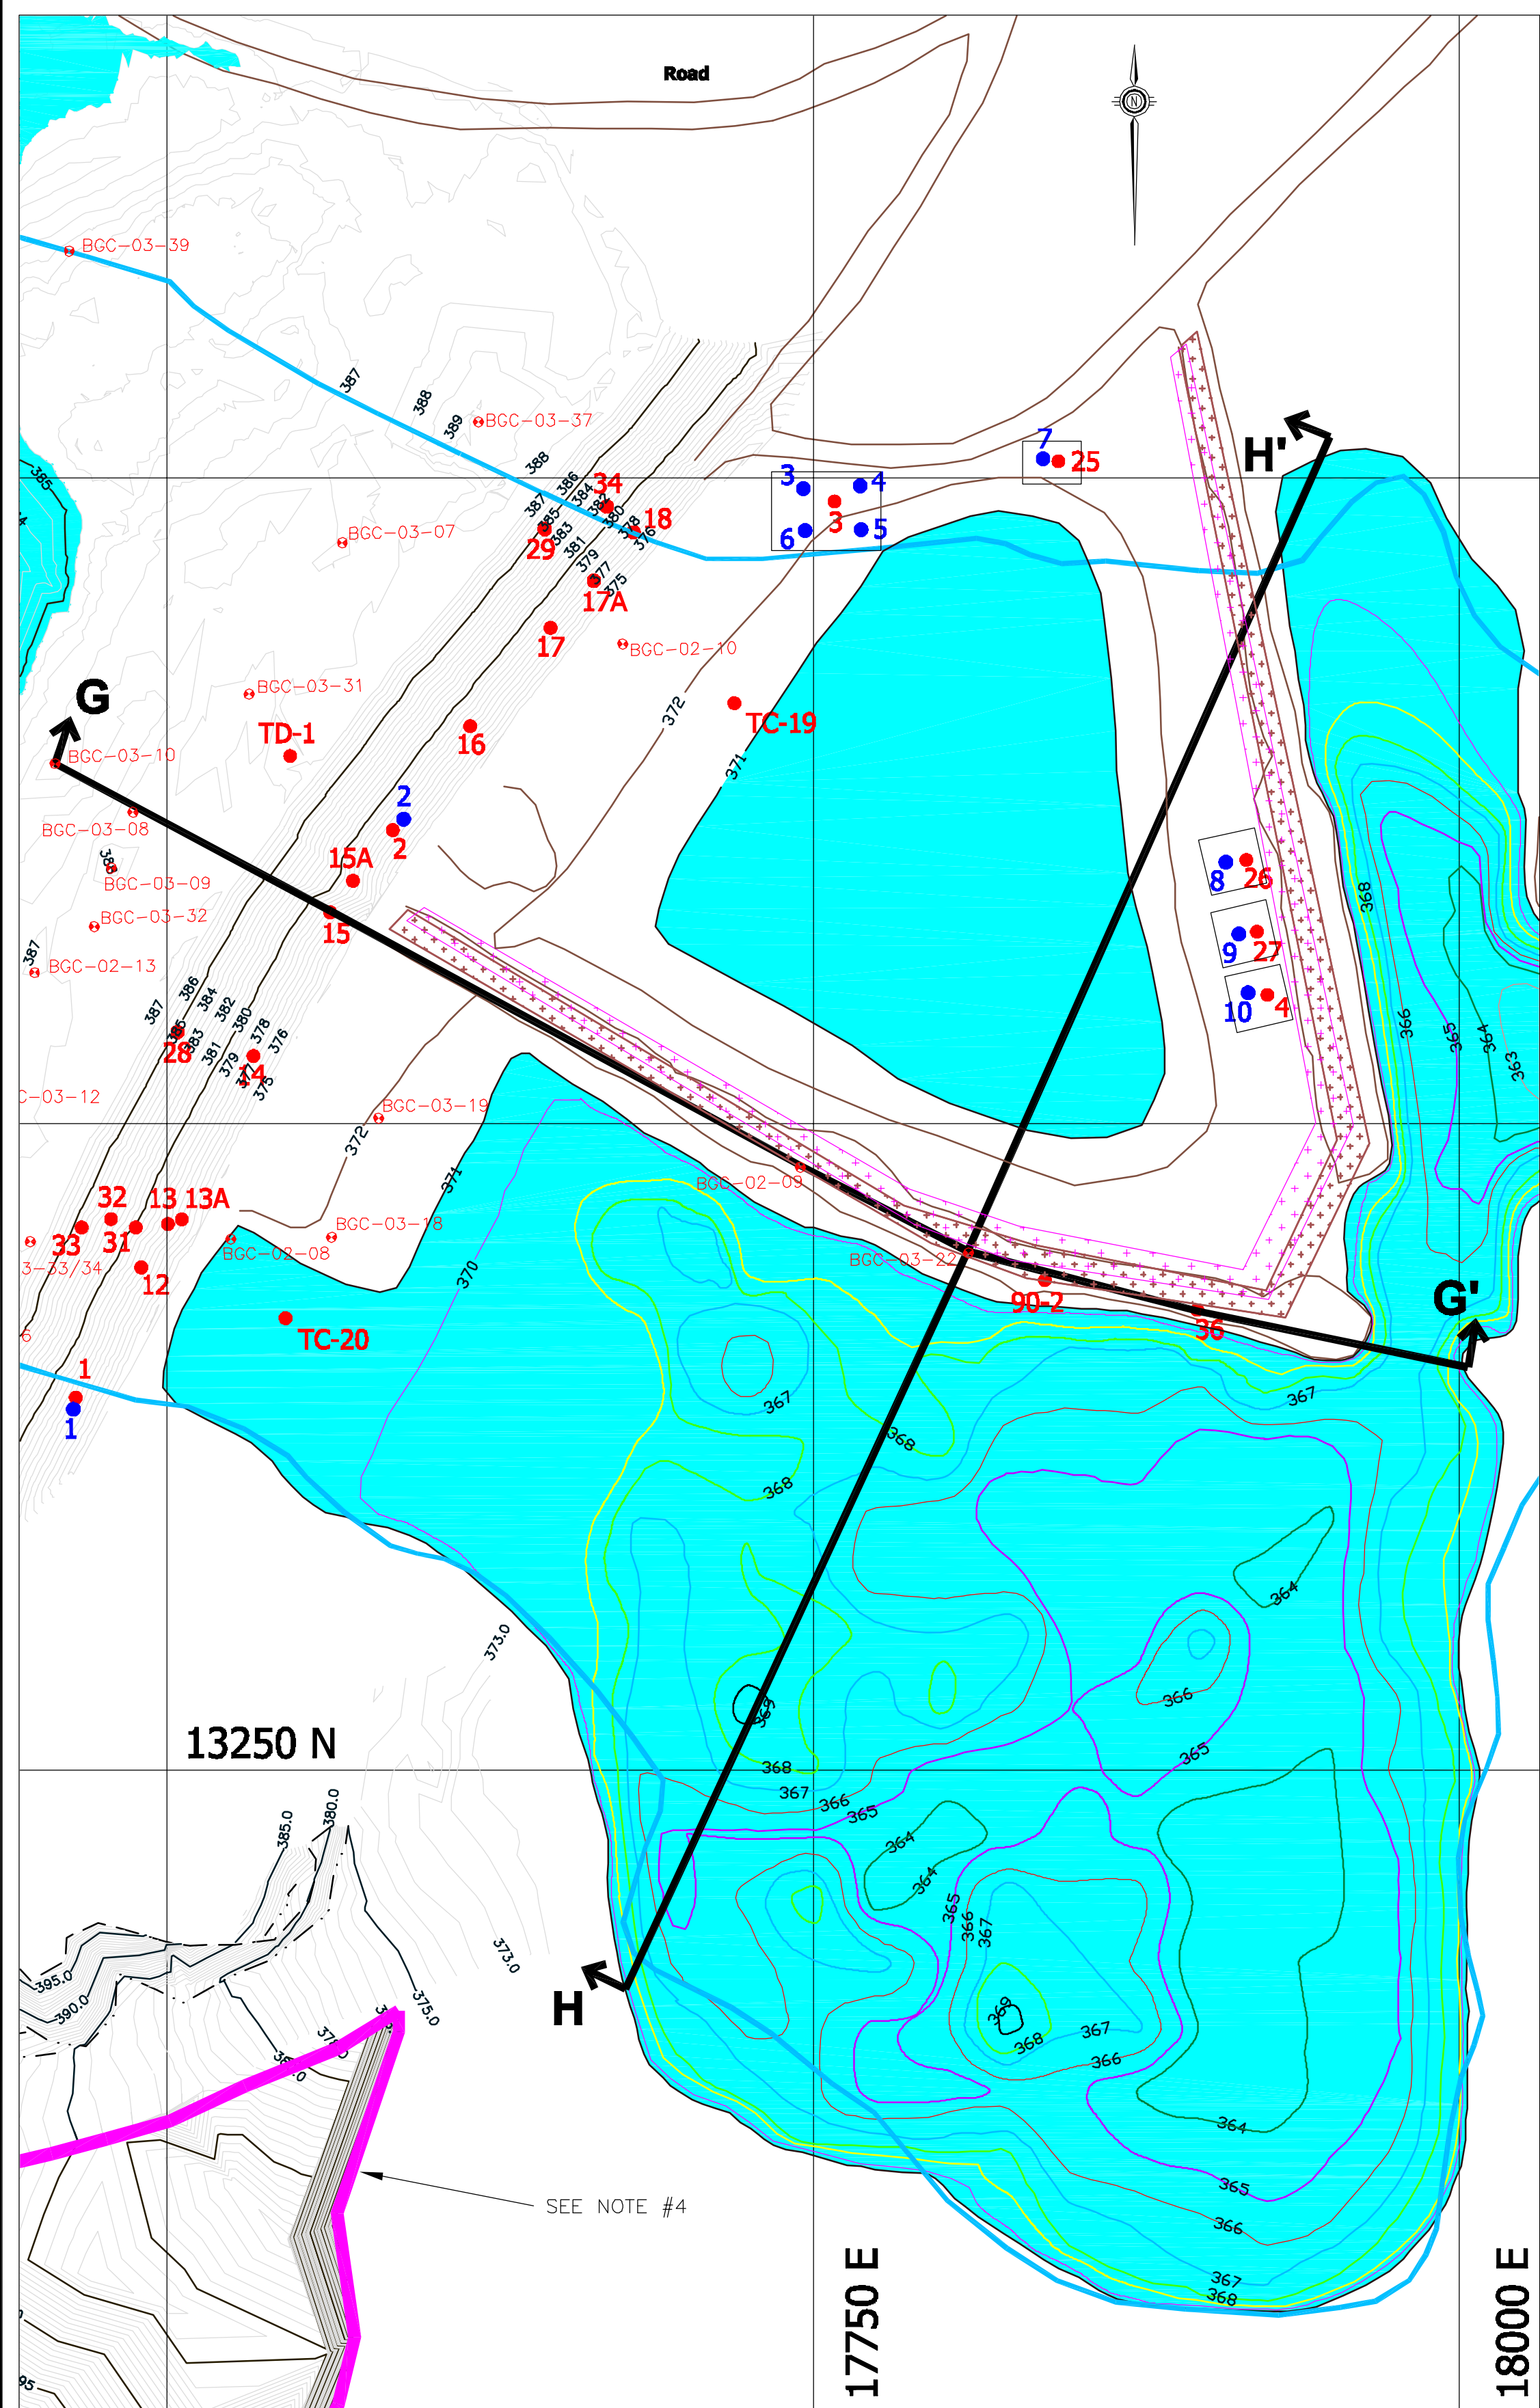

LEGEND

- 2002/2003 GEOTECHNICAL BOREHOLE/TEST PIT (SEE TABLE #3 FOR INSTRUMENTATION DETAILS)
- ORIGINAL LAKE OUTLINE (APPROXIMATE)
- SYMBOL DENOTES THERMOCOUPLE LOCATION
- SYMBOL DENOTES FROST GAUGE LOCATION
- ZONE INTERPRETED TO EXHIBIT THAWED CONDITIONS
- THAWED ZONE INFERRED FROM DRILLING
- ESTIMATED ELEVATION OF ORIGINAL LAKEBED (FROM B.C. RESEARCH 1975)

CLIENT: NANISIVIK MINE
A DIVISION OF CANZINCO LTD.

AS A MUTUAL PROTECTION TO OUR CLIENT, THE PUBLIC AND OURSELVES, ALL REPORTS AND DRAWINGS ARE SUBMITTED FOR THE CONSENSUAL INFORMATION OF OUR CLIENT FOR A SPECIFIC PROJECT AND AUTHORIZATION FOR USE AND/OR PUBLICATION OF DATA, STATEMENTS, CONCLUSIONS OR RECOMMENDATIONS FROM OR REGARDING OUR REPORTS AND DRAWINGS IS RESERVED PENDING OUR WRITTEN APPROVAL.

REV.	DATE	REVISION NOTES	DRAWN	CHECKED	APPROVED

SCALE:	AS SHOWN
DATE:	FEB 2004
DRAWN:	CJT
DESIGNED:	GKC
CHECKED:	JWC
APPROVED:	JWC

PROJECT			WEST TWIN DISPOSAL AREA CLOSURE PLAN		
TITLE			RESERVOIR / TEST CELL - CROSS SECTIONS		
PROJECT No.		DWG. No.		REV.	
0255-008-09		15		0	

BGC ENGINEERING INC.
AN APPLIED EARTH SCIENCES COMPANY
Calgary, AB Phone: (403) 250 5185