



OCEANVIEW WEST RAISE CROSS-SECTION

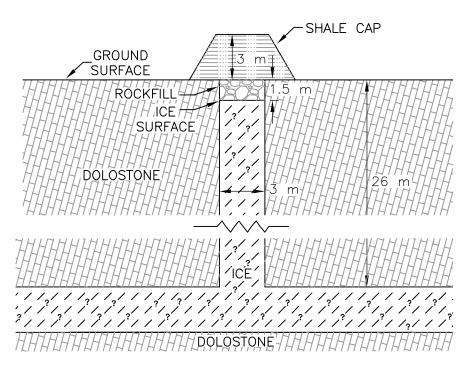

NOTE: EXTENT OF ICE FILLING IN RAISE AND MINE WORKINGS IS UNCERTAIN.

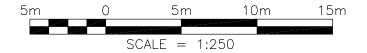



VIEW OF OCEANVIEW WEST RAISE (PRE SEPTEMBER 2002).



VIEW OF SHALE CAP ON OCEANVIEW WEST RAISE (SEPTEMBER 2002).

NANISIVIK MINE, A DIVISION OF CANZINCO LTD.


LEGEND

PORTAL
RAISE
PIT HIGHWALL
MAIN ROADWAY
STREAM DRAINAGE
TOPOGRAPHIC CONTOUR

NOTES:

- 1) CROSS SECTION DRAWING OF RAISE IS A SCHEMATIC AND IS
 BASED ON AVAILABLE INFORMATION SUPPLIED BY THE MINE SITE.
- REFERENCE TABLE 2 IN MAIN REPORT FOR RECLAMATION REQUIREMENTS FOR THIS SPECIFIC RAISE.
- 3) SEE FIGURE 27 FOR ILLUSTRATION OF TYPICAL RAISE RECLAMATION REQUIREMENTS.

AS A MUTUAL PROTECTION TO OUR CLIENT, THE PUBLIC AND OURSELVES, ALL REPORTS AND DRAWINGS ARE SUBMITTED FOR THE CONFIDENTIAL INFORMATION OF OUR CLIENT FOR A SPECIFIC PROJECT AND AUTHORIZATION FOR USE AND/OR PUBLICATION OF DATA, STATEMENTS, CONCLUSIONS OR ABSTRACTS FROM OR REGARDING OUR REPORTS AND DRAWINGS IS RESERVED PENDING OUR WRITTEN APPROVAL.

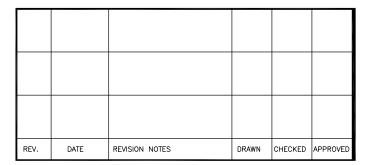

SCALE:	AS SHOWN	
DATE:	DEC 2004	
DRAWN:	CJT	
DESIGNED:	BRG	
CHECKED:	GKC	
APPROVED:	JWC	

PROJECT MINE OPENINGS	CLOSURE PLAN			
OCEANVIEW WEST RAISE				
PHYSICAL CHARACTERISTICS				
PROJECT No.	DWG No.	REV.		
0255-009-10.03	19	0		

