


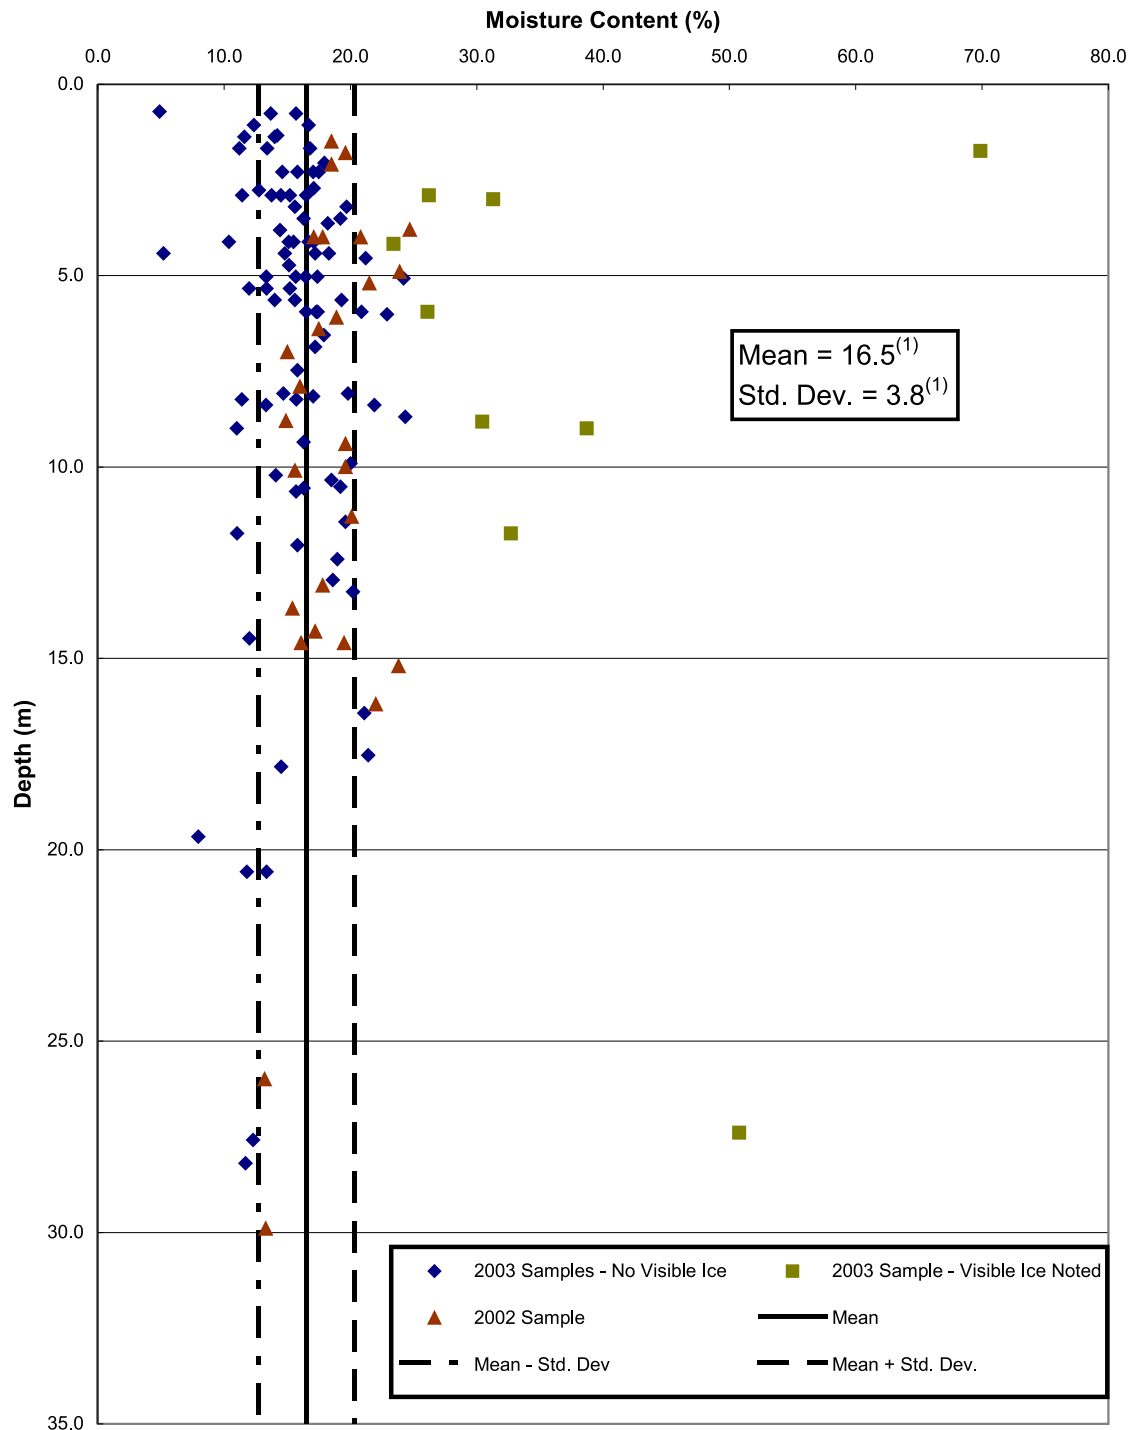

Note: (1) Calculated from 108 samples of tailings collected in 2002 and 2003 in Surface Cell and Test Cell Dike and toe of WT Dike containing no visible ice.

AS A MUTUAL PROTECTION TO OUR CLIENT, THE PUBLIC AND OURSELVES, ALL REPORTS AND DRAWINGS ARE SUBMITTED FOR THE CONFIDENTIAL INFORMATION OF OUR CLIENT FOR A SPECIFIC PROJECT AND AUTHORIZATION FOR USE AND/OR PUBLICATION OF DATA STATEMENTS CONCLUSIONS OR ABSTRACTS FROM OR REGARDING OUR REPORTS AND DRAWINGS IS RESERVED PENDING OUR WRITTEN APPROVAL.

SCALE:	As Shown	DESIGNED:	GKC
DATE:	JANUARY 2004	CHECKED:	GKC
DRAWN:	SLF	APPROVED:	JWC

CLIENT: NANISIVIK MINE, A DIVISION
OF CANZINCO LTD.



BGC Engineering Inc.
AN APPLIED EARTH SCIENCES COMPANY

Calgary, Alberta.

Phone: (403) 250-5185

PROJECT
WEST TWIN DISPOSAL AREA CLOSURE PLAN

TITLE
MOISTURE CONTENT PROFILE
TAILINGS

PROJECT No.
0255-008-09

DWG. No.
11

REV.
0