
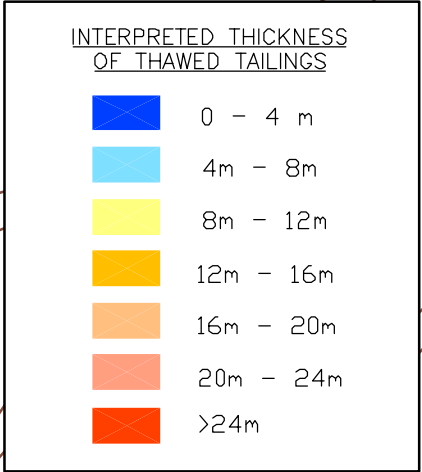


0255-008-09 008 FIGURE_14.dwg

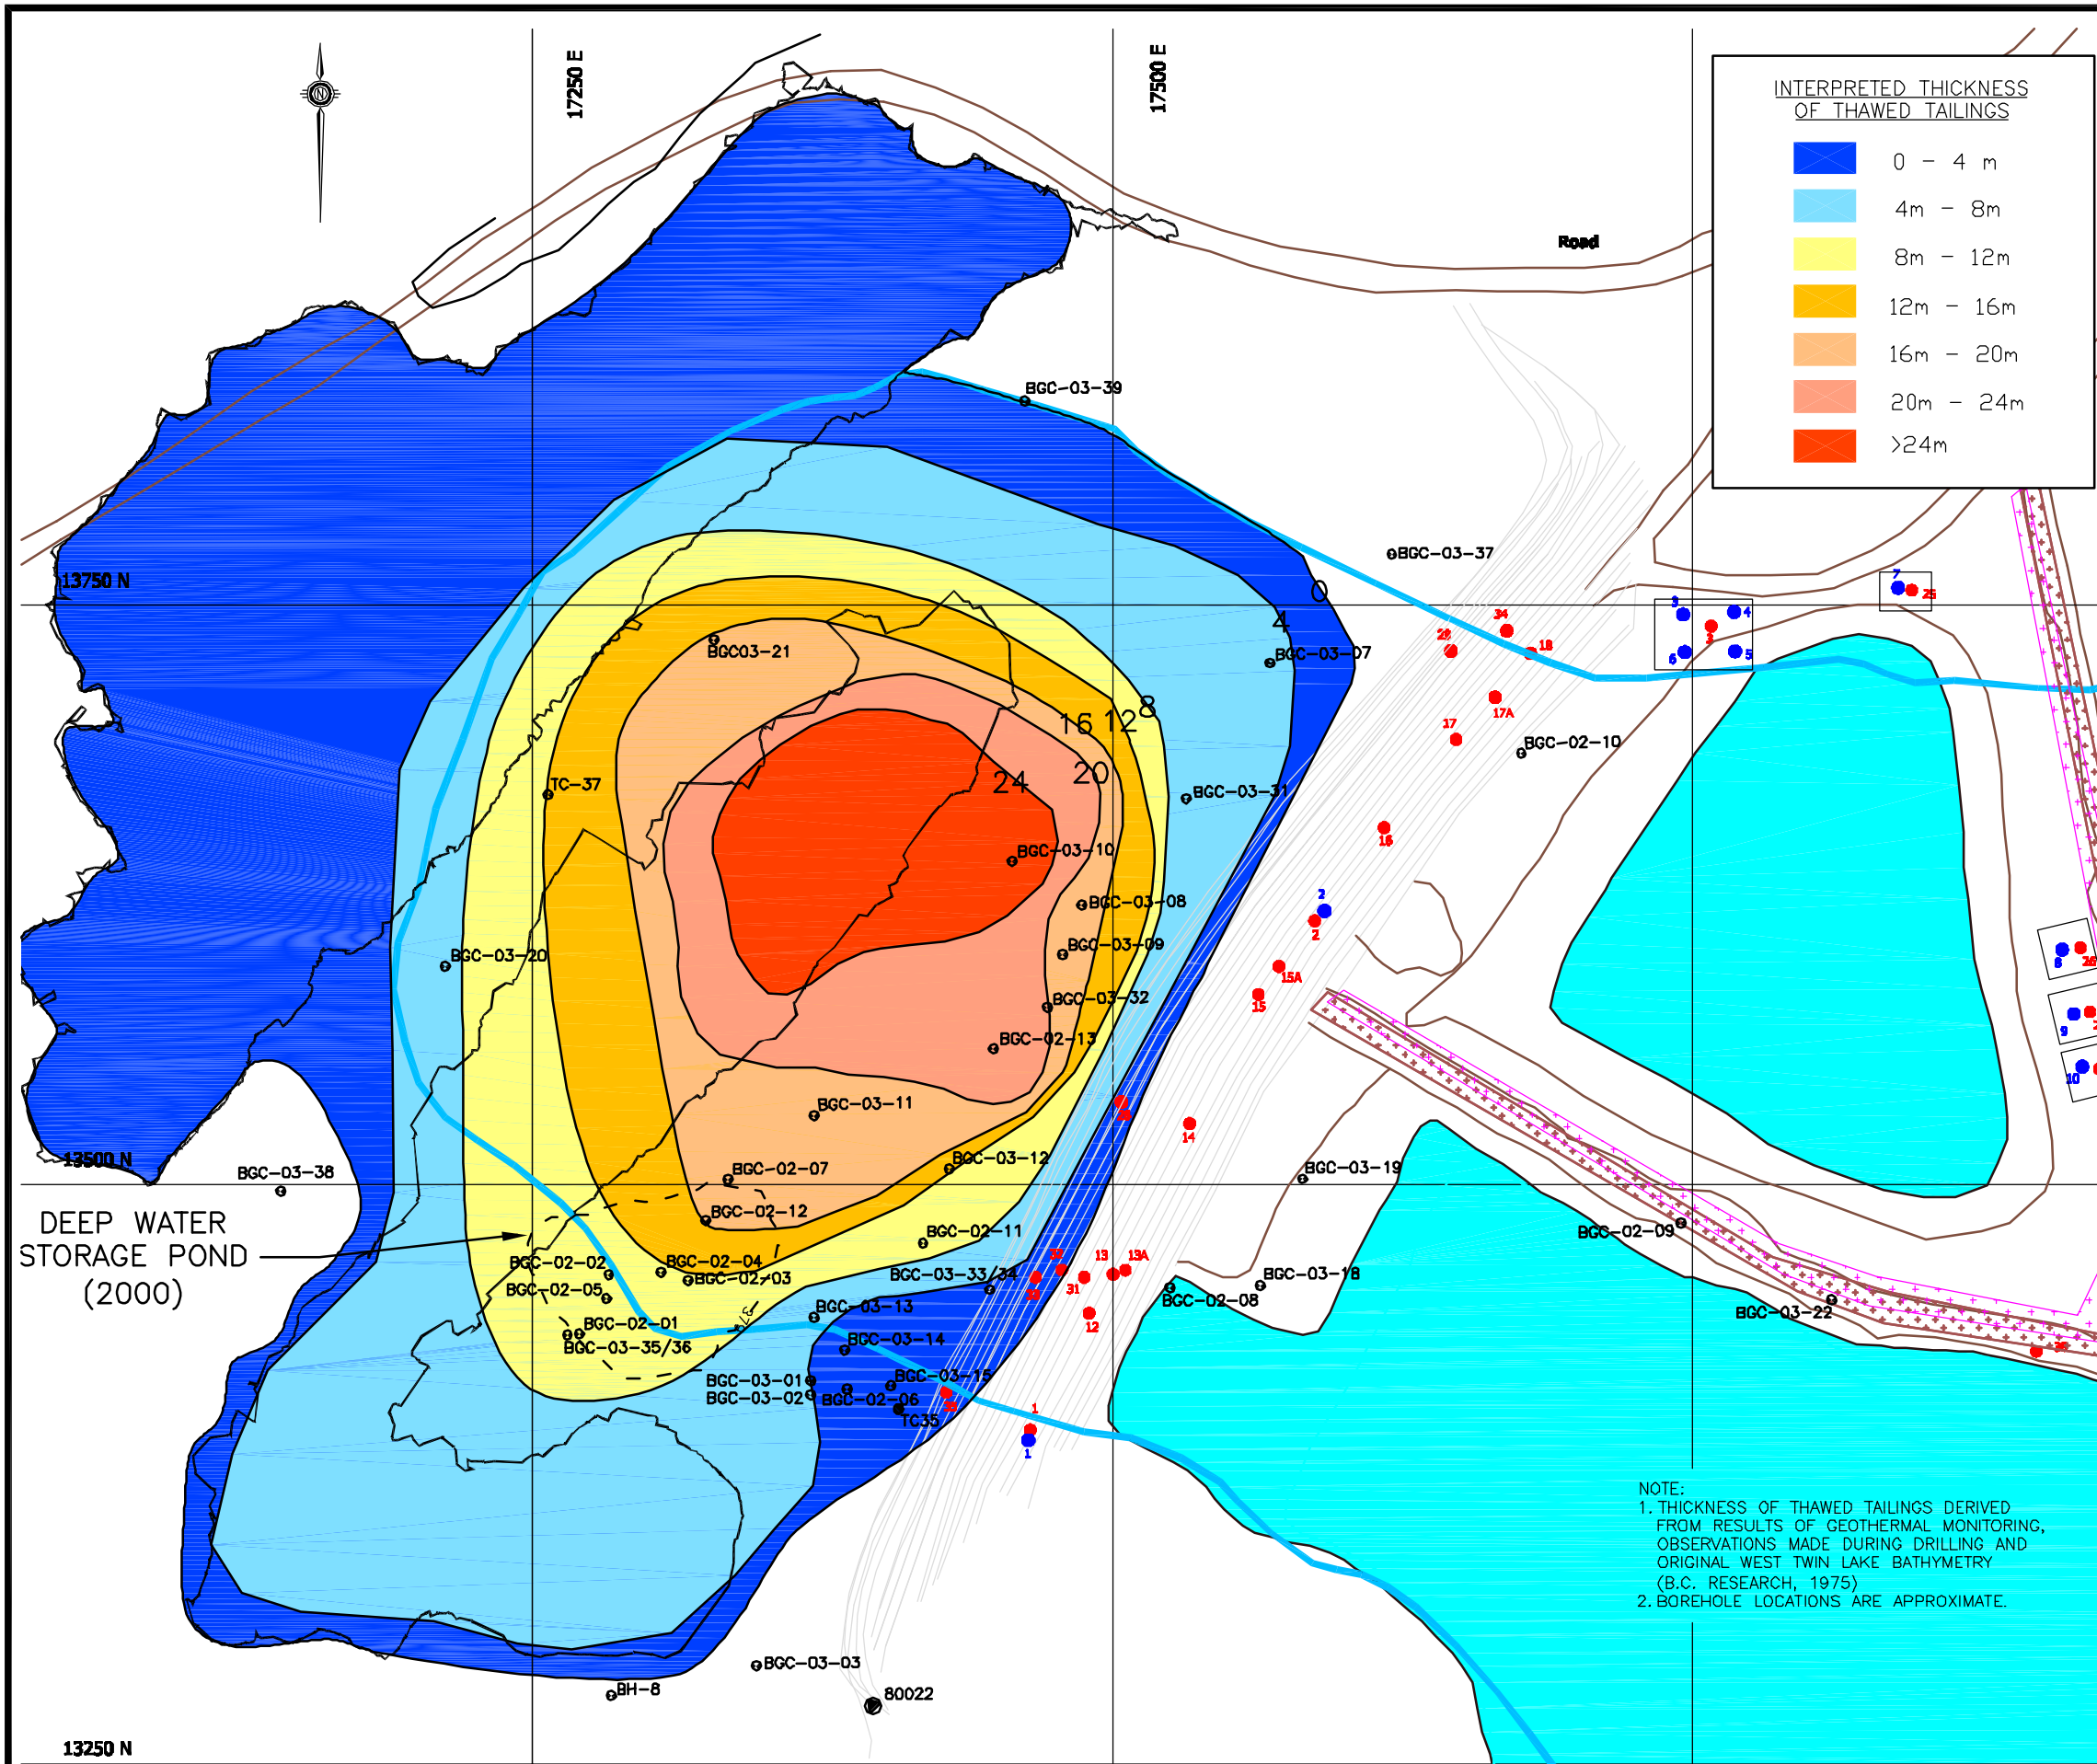

CLIENT: NANISIVIK MINE
A DIVISION OF CANZINCO LTD.

LEGEND

- 2002/2003 GEOTECHNICAL BOREHOLE/TEST PIT
- ORIGINAL LAKE OUTLINE (APPROXIMATE)
- CURRENT AREA OF PONDED WATER IN SURFACE CELL (SEPTEMBER 2003)
- SYMBOL DENOTES THERMOCOUPLE LOCATION
- SYMBOL DENOTES FROST GAUGE LOCATION

60m 0 60m 120m 160m

AS A MUTUAL PROTECTION TO OUR CLIENT, THE PUBLIC AND OURSELVES, ALL REPORTS AND DRAWINGS ARE SUBMITTED FOR THE CONFIDENTIAL INFORMATION OF OUR CLIENT FOR A SPECIFIC PROJECT AND AUTHORIZATION FOR USE AND/OR PUBLICATION OF DATA, STATEMENTS, CONCLUSIONS OR ABSTRACTS FROM OR REGARDING OUR REPORTS AND DRAWINGS IS RESERVED PENDING OUR WRITTEN APPROVAL.

REV.	DATE	REVISION NOTES	DRAWN	CHECKED	APPROVED

SCALE:	AS SHOWN
DATE:	FEB 2004
DRAWN:	CJT
DESIGNED:	GKC
CHECKED:	JWC
APPROVED:	JWC

PROJECT	WEST TWIN DISPOSAL AREA CLOSURE PLAN		
TITLE	SURFACE CELL TALIK MAGNITUDE AND EXTENT		
PROJECT No.	DWG No.	REV.	
0255-008-09	14	0	

BGC ENGINEERING INC.
AN APPLIED EARTH SCIENCES COMPANY

BGC Calgary, AB Phone: (403) 250 5185

NOTE:
1. THICKNESS OF THAWED TAILINGS DERIVED FROM RESULTS OF GEOTHERMAL MONITORING, OBSERVATIONS MADE DURING DRILLING AND ORIGINAL WEST TWIN LAKE BATHYMETRY (B.C. RESEARCH, 1975)
2. BOREHOLE LOCATIONS ARE APPROXIMATE.