


0255-008-09 010 FIGURE\_16.dwg

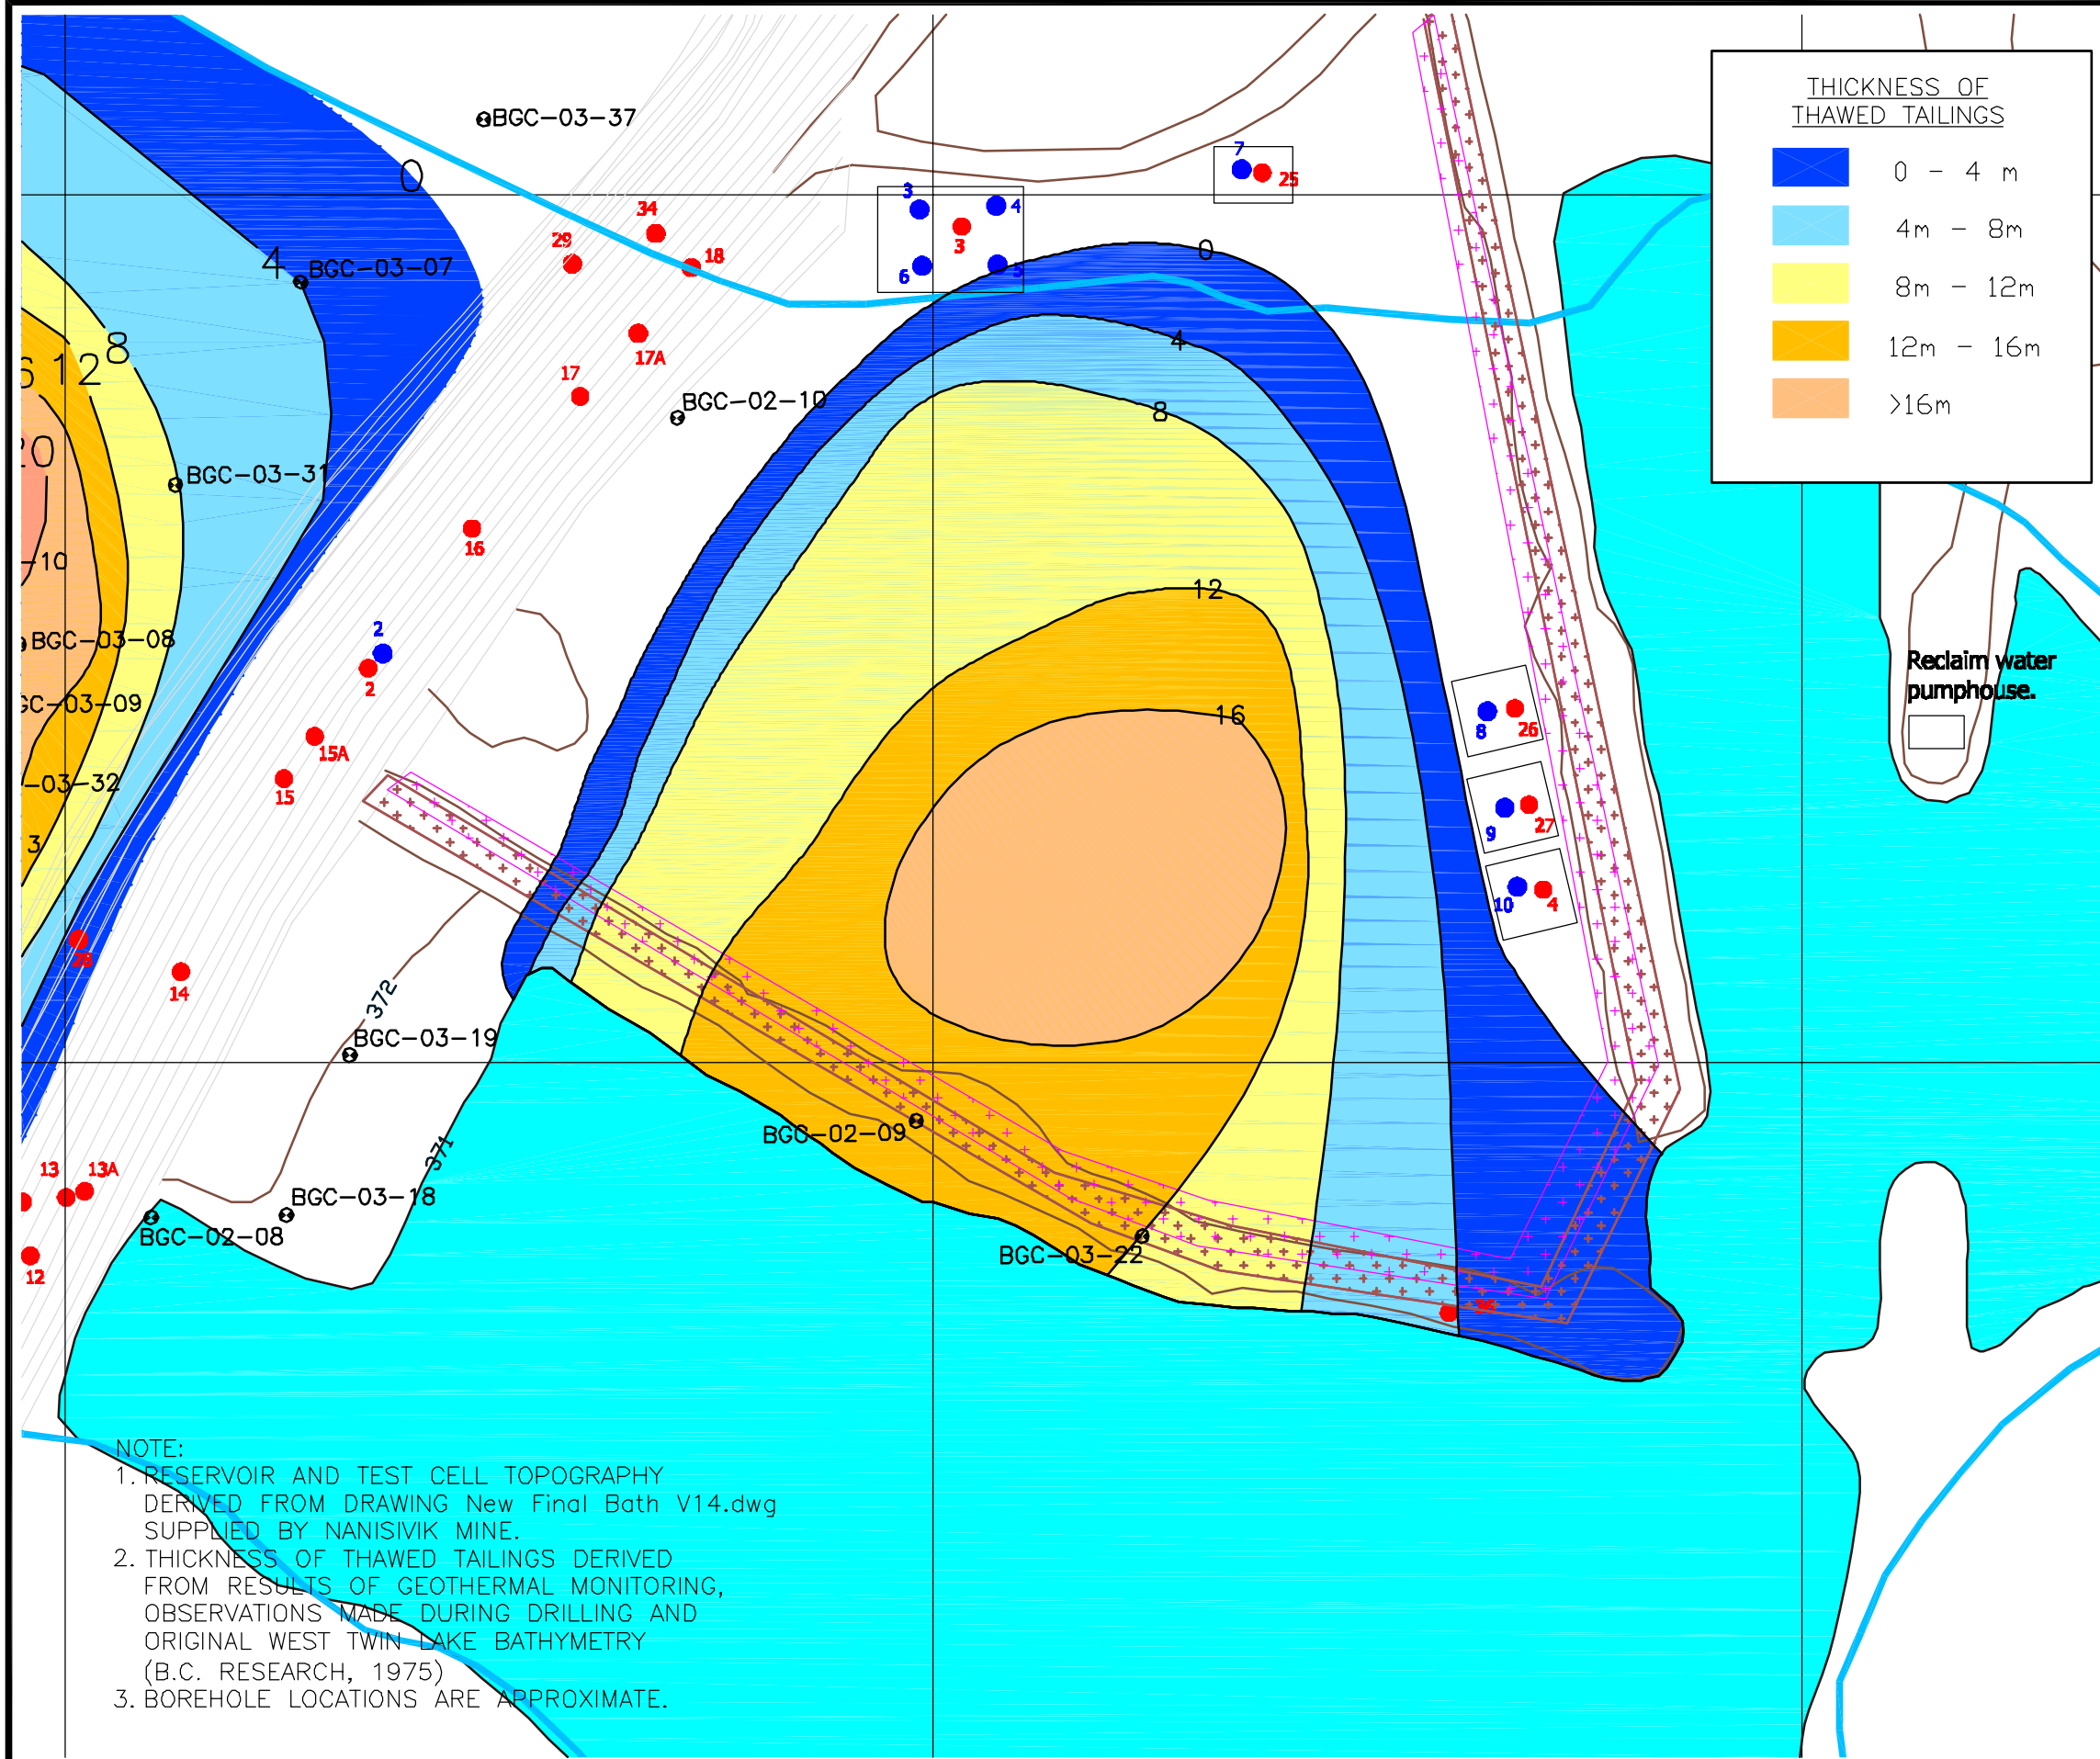

CLIENT: NANISIVIK MINE  
A DIVISION OF CANZINCO LTD.

**LEGEND**

- 2002/2003 GEOTECHNICAL BOREHOLE/TEST PIT
- ORIGINAL LAKE OUTLINE (APPROXIMATE)
- SYMBOL DENOTES THERMOCOUPLE LOCATION
- SYMBOL DENOTES FROST GAUGE LOCATION

40m 0 40m 80m 120m

AS A MUTUAL PROTECTION TO OUR CLIENT, THE PUBLIC AND OURSELVES, ALL REPORTS AND DRAWINGS ARE SUBMITTED FOR THE CONFIDENTIAL INFORMATION OF OUR CLIENT FOR A SPECIFIC PROJECT AND AUTHORIZATION FOR USE AND/OR PUBLICATION OF DATA, STATEMENTS, CONCLUSIONS OR ABSTRACTS FROM OR REGARDING OUR REPORTS AND DRAWINGS IS RESERVED PENDING OUR WRITTEN APPROVAL.

| REV. | DATE | REVISION NOTES | DRAWN | CHECKED | APPROVED |
|------|------|----------------|-------|---------|----------|
|      |      |                |       |         |          |
|      |      |                |       |         |          |
|      |      |                |       |         |          |
|      |      |                |       |         |          |

|           |          |
|-----------|----------|
| SCALE:    | AS SHOWN |
| DATE:     | FEB 2004 |
| DRAWN:    | CJT      |
| DESIGNED: | GKC      |
| CHECKED:  | JWC      |
| APPROVED: | JWC      |

|             |                                      |      |  |
|-------------|--------------------------------------|------|--|
| PROJECT     | WEST TWIN DISPOSAL AREA CLOSURE PLAN |      |  |
| TITLE       | TEST CELL TALIK MAGNITUDE AND EXTENT |      |  |
| PROJECT No. | DWG No.                              | REV. |  |
| 0255-008-09 | 16                                   | 0    |  |

**BGC ENGINEERING INC.**  
AN APPLIED EARTH SCIENCES COMPANY

**BGC** Calgary, AB Phone: (403) 250 5185