


PLOT DATE: February 25, 2004
FILENAME: T:\Projects\2003\03-1118-049 (BR, Nanisivik)\-DA-BGC Supplemental\031118049DA4.dwg

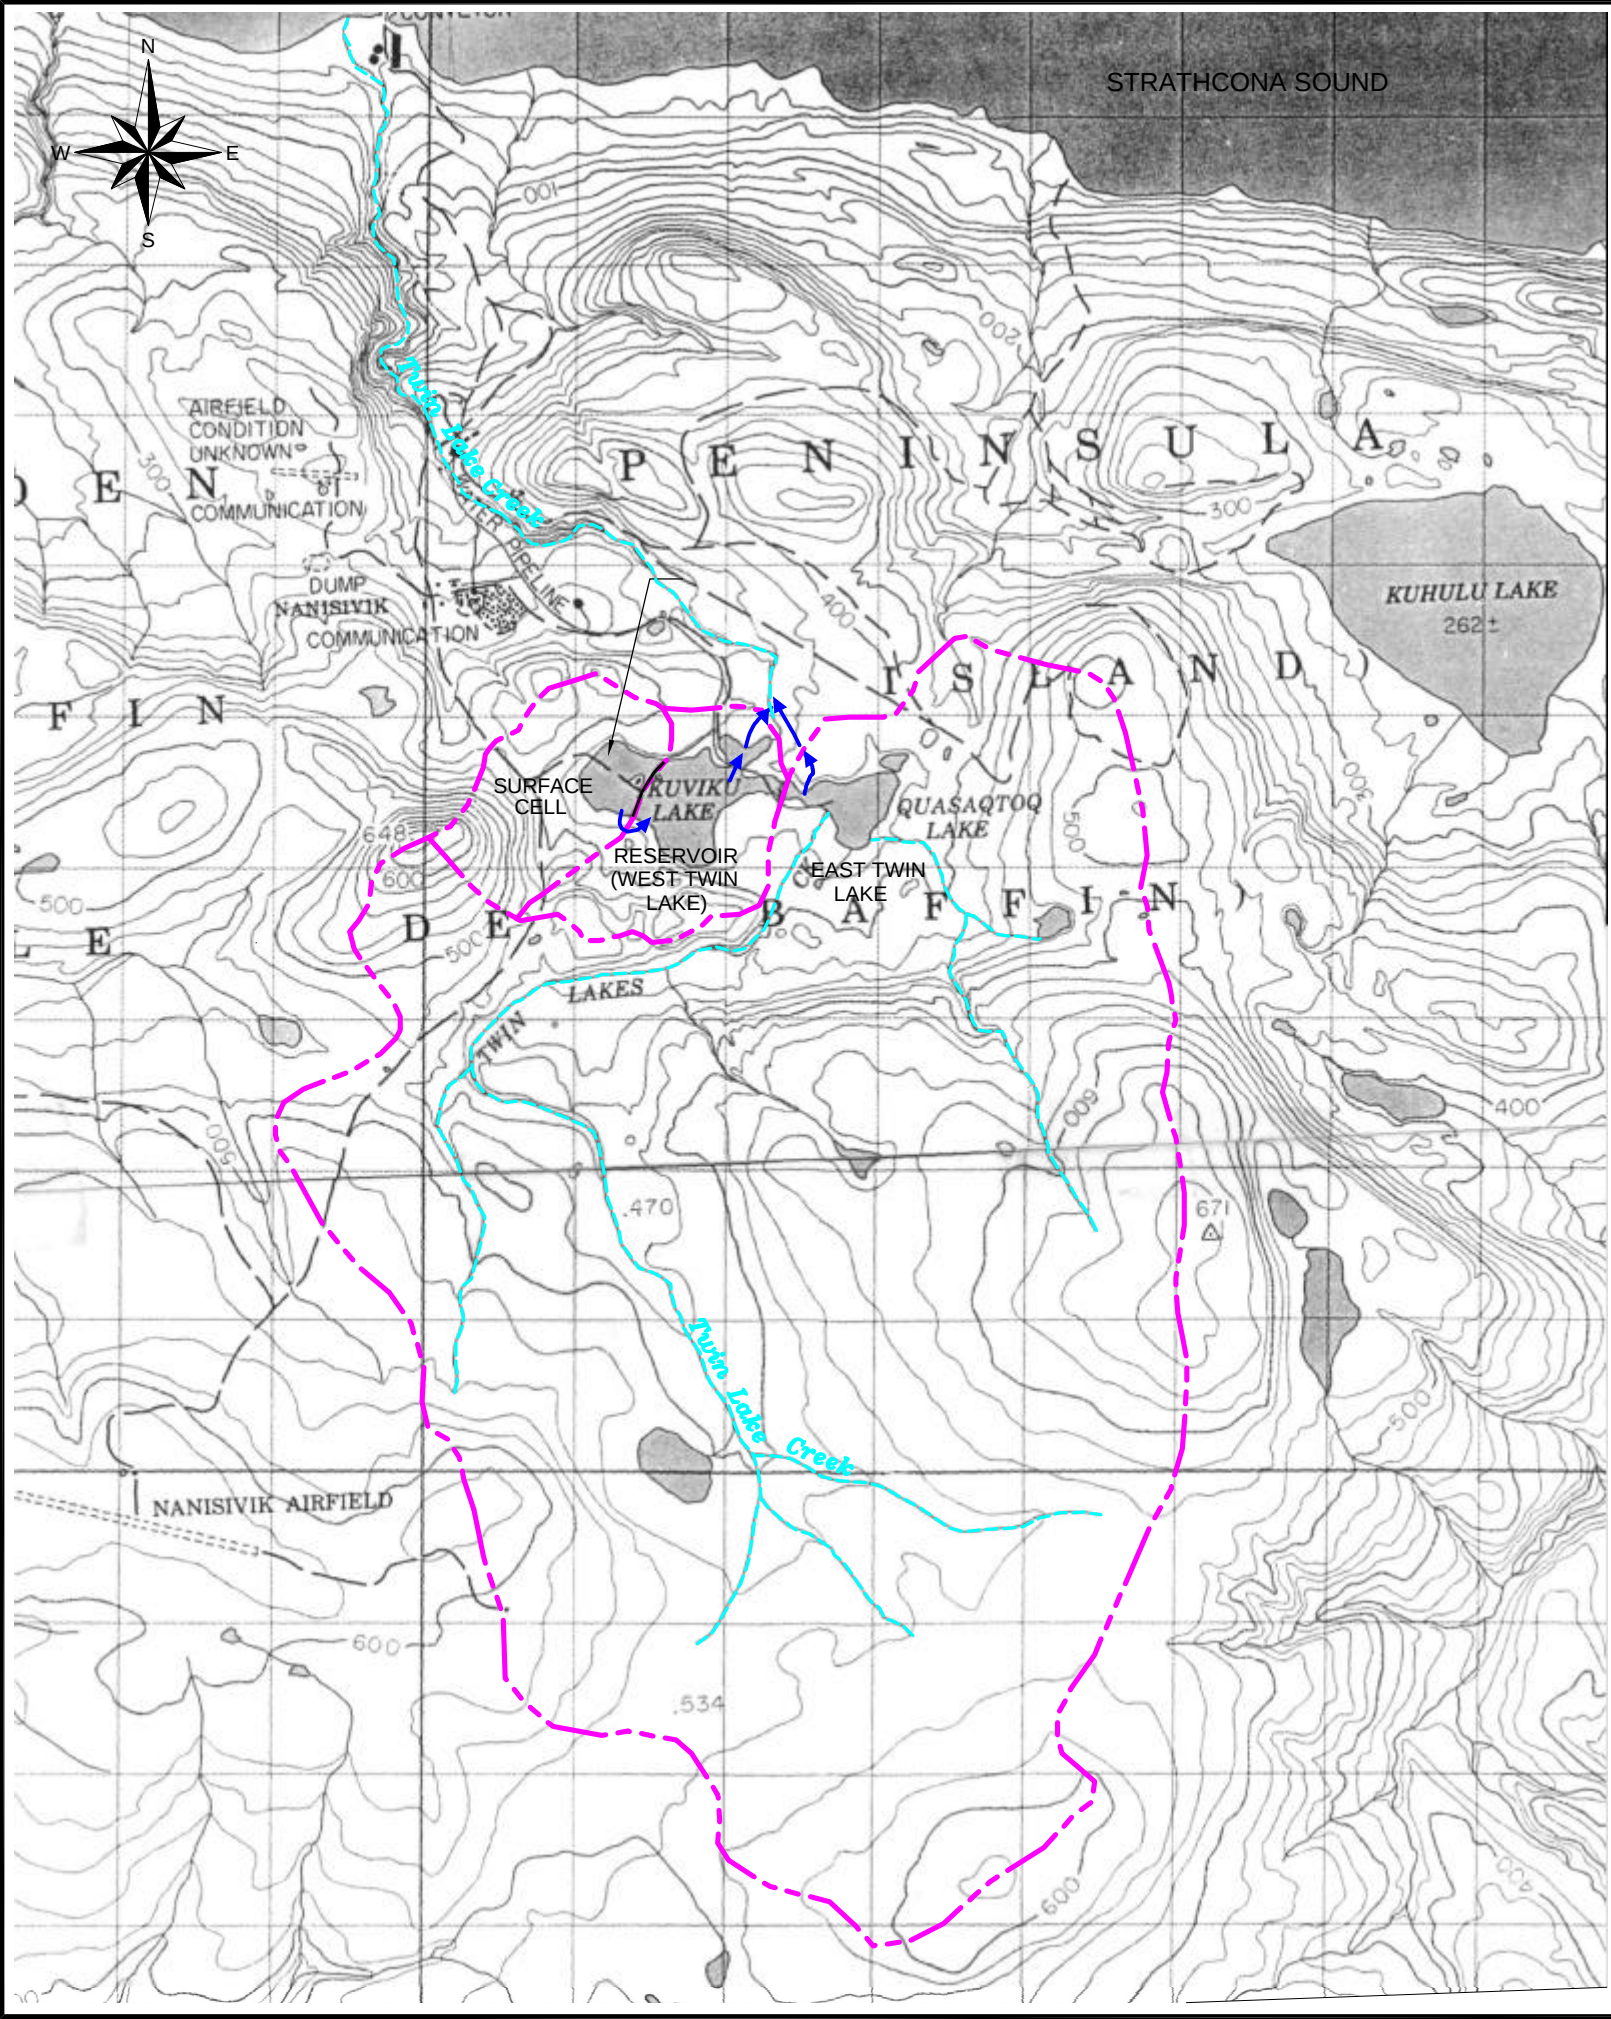

WEST TWIN LAKE AND WEST TWIN LAKE
WATERSHED BOUNDARIES
WEST TWIN DISPOSAL AREA CLOSURE PLAN

LEGEND


- INFERRED WATERSHED BOUNDARIES
- ↗ SURFACE WATER FLOW DIRECTION

DRAINAGE AREAS

EAST TWIN LAKE	34.6 sq.km.
RESERVOIR (WEST TWIN LAKE)	3.0 sq.km.
SURFACE CELL	1.27 sq.km.

REFERENCE

ENERGY, MINES AND RESOURCES, MAP SHEETS 48 C/1 AND 48 B/16,
1986, SCALE 1 : 50,000.

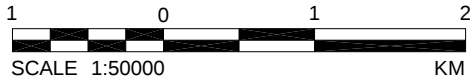

DATE: FEBRUARY, 2004

PROJECT: 03-1118-049



CAD: TDR

CHK: DGR