
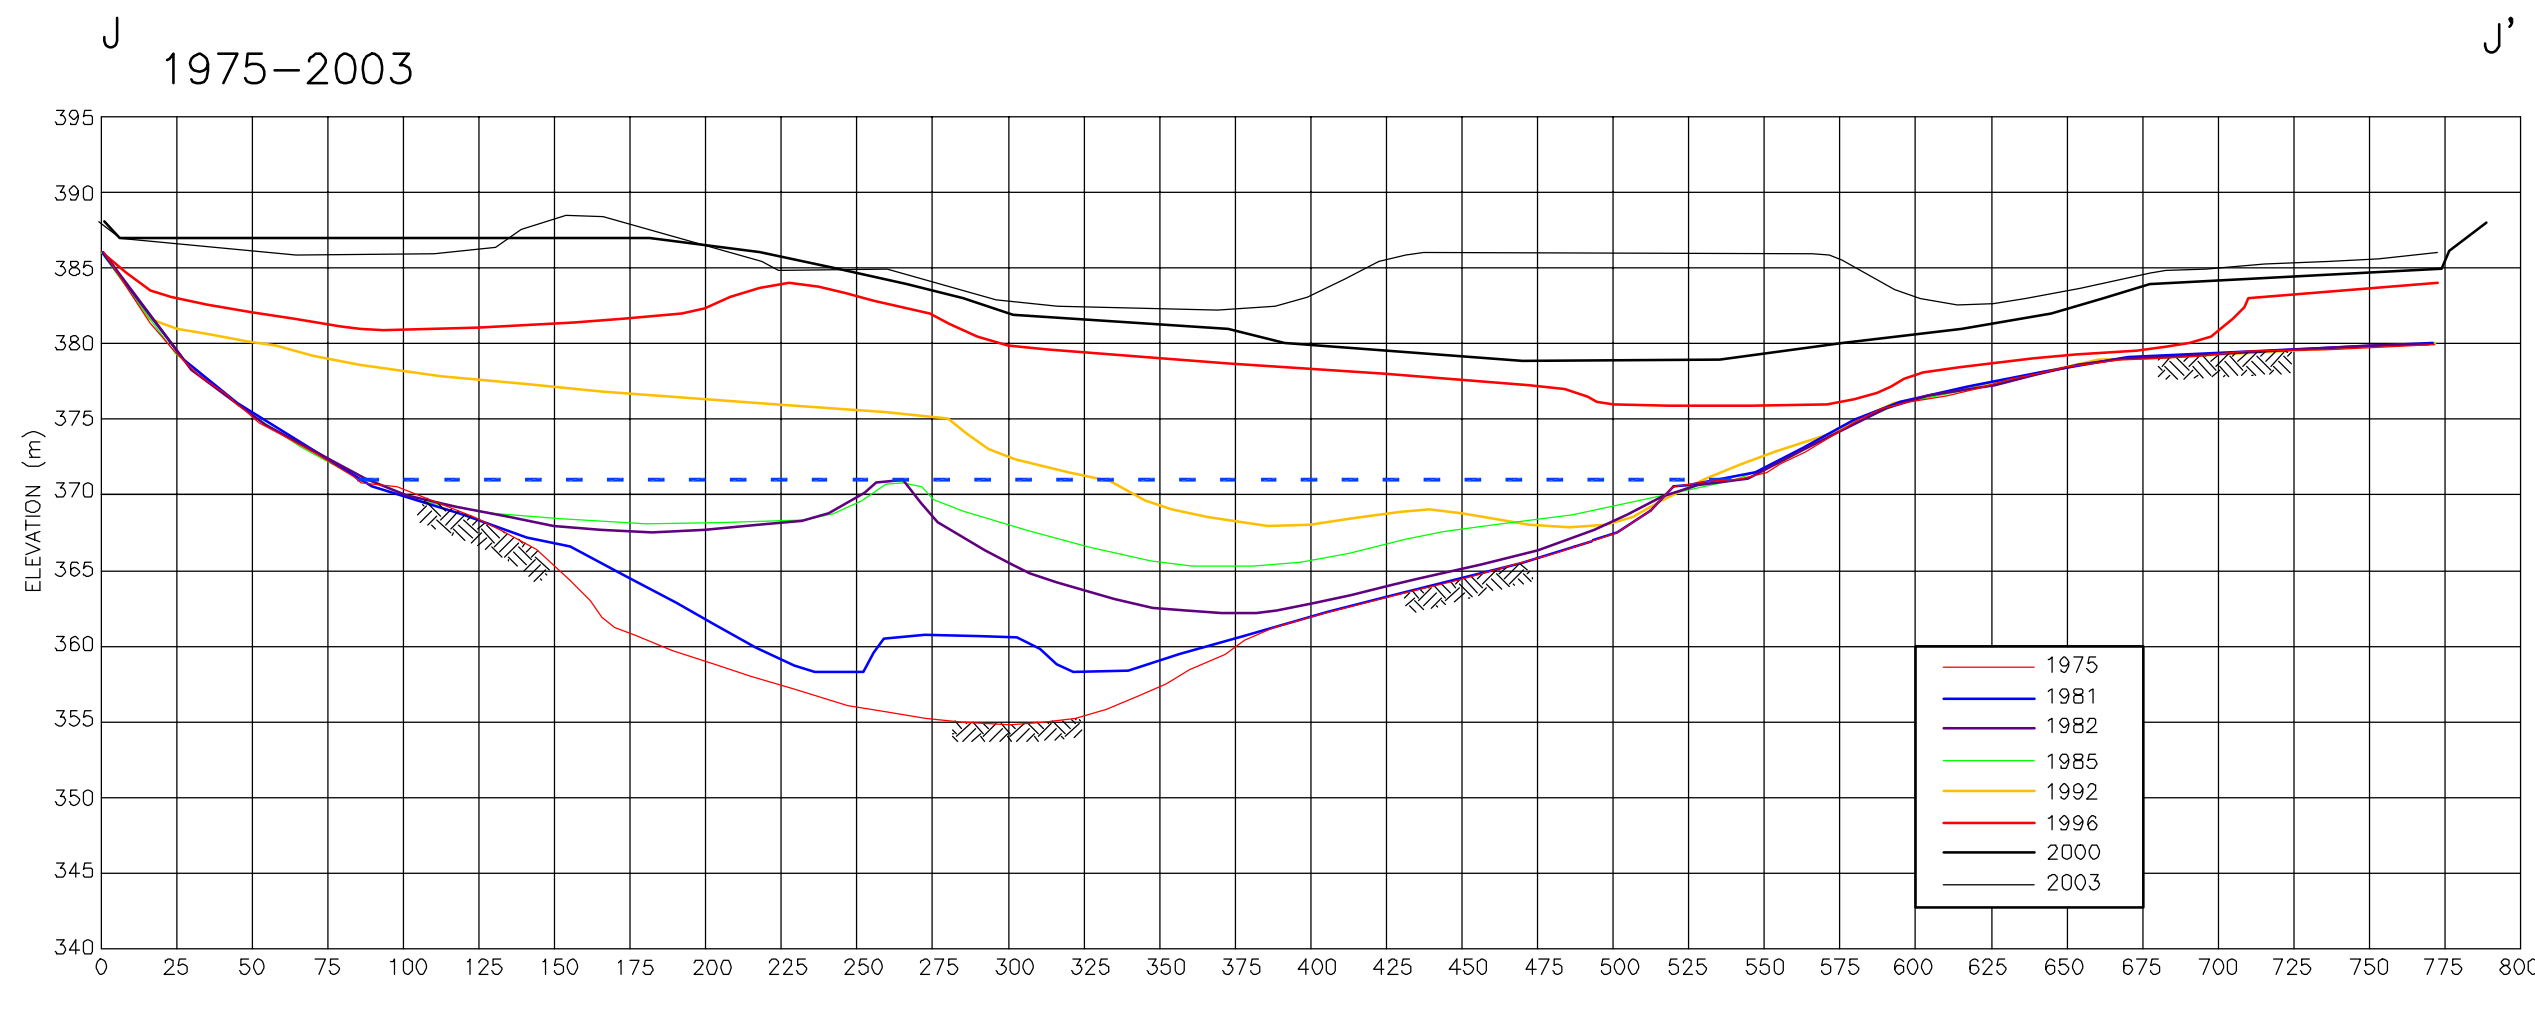
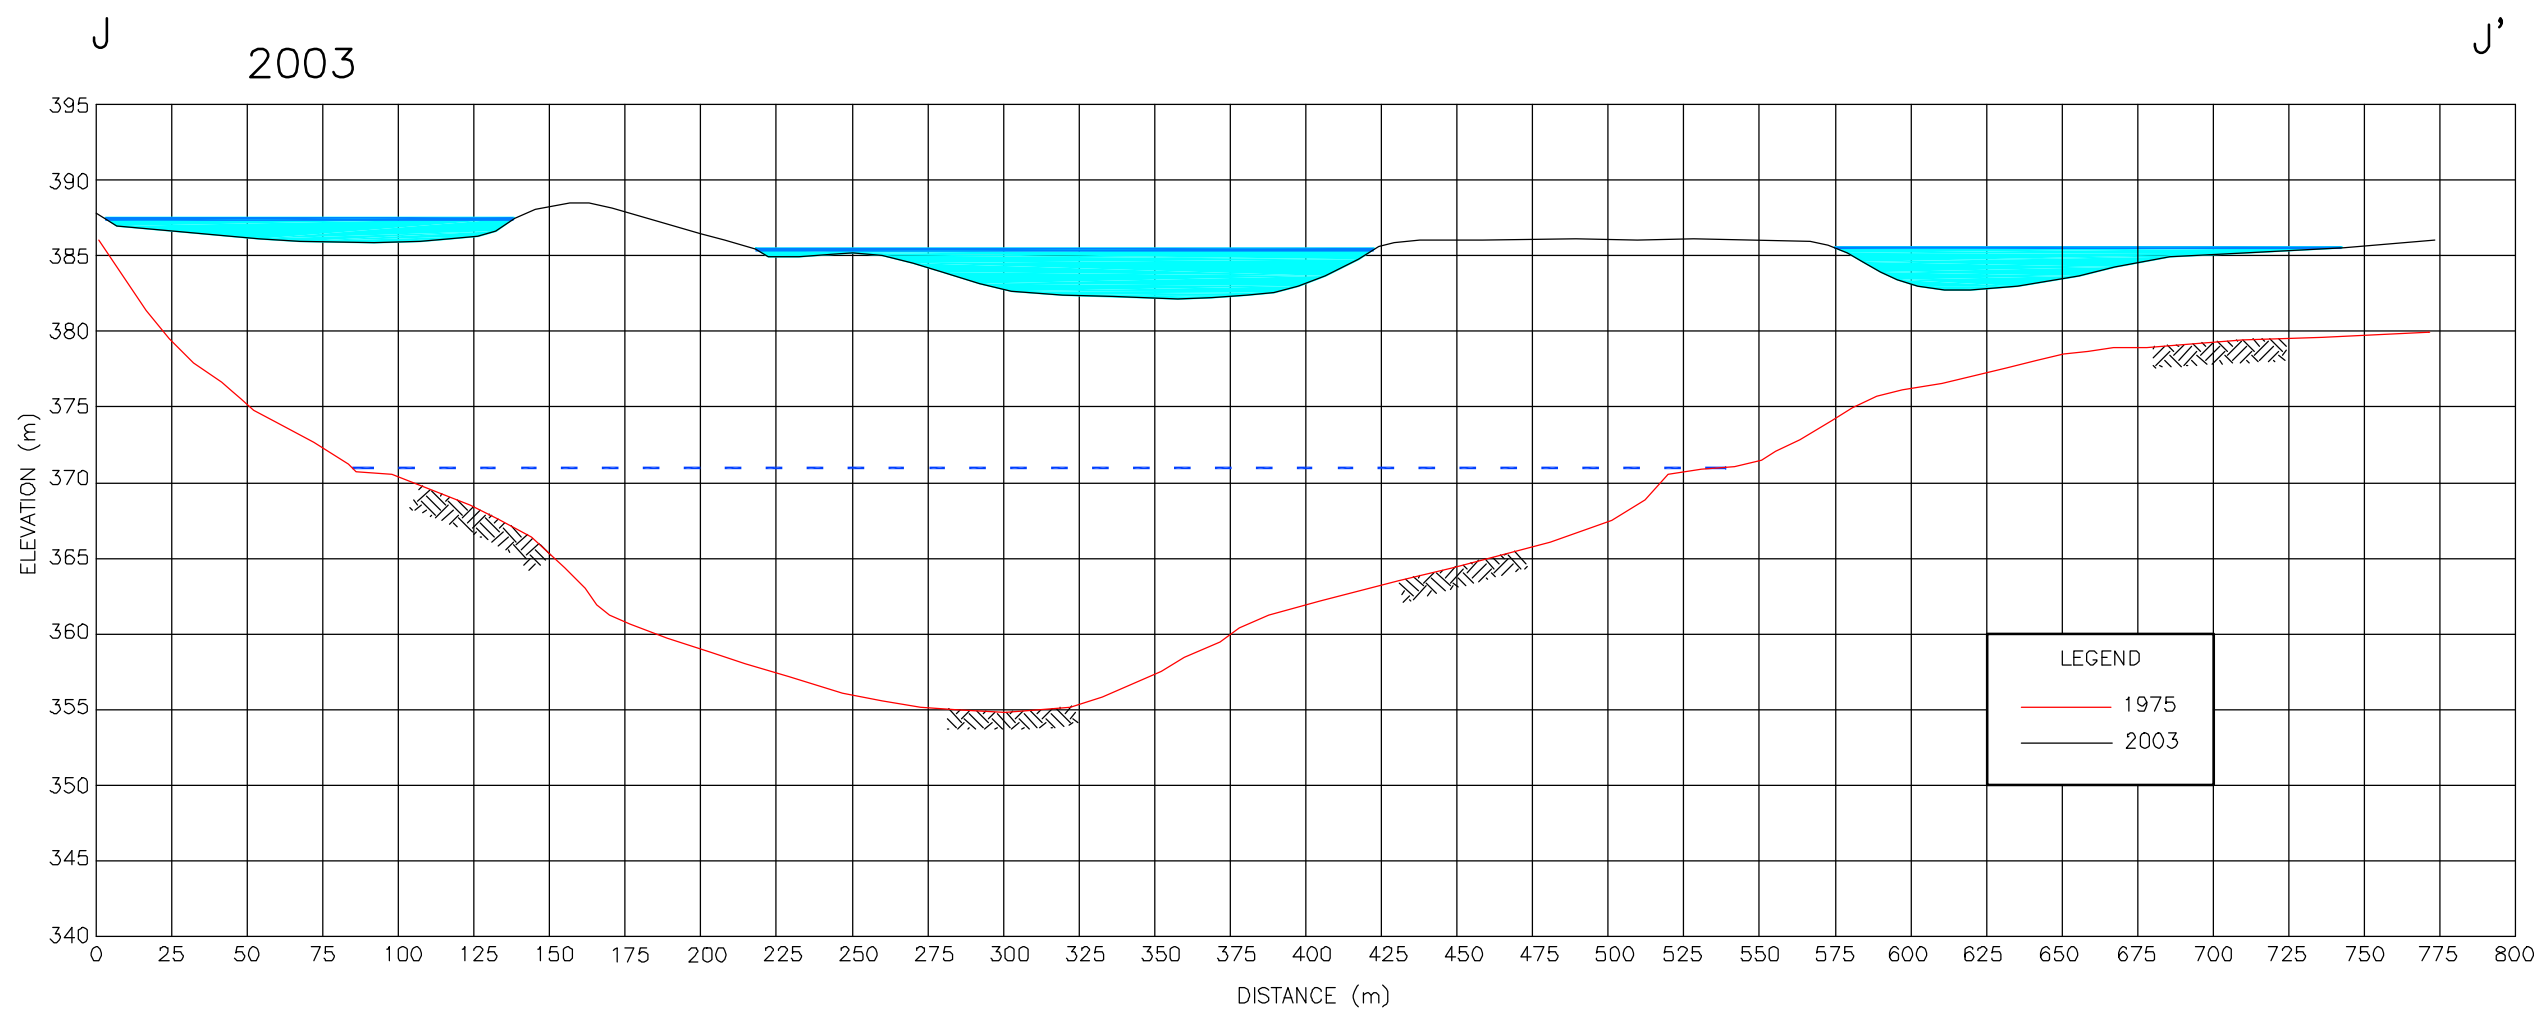
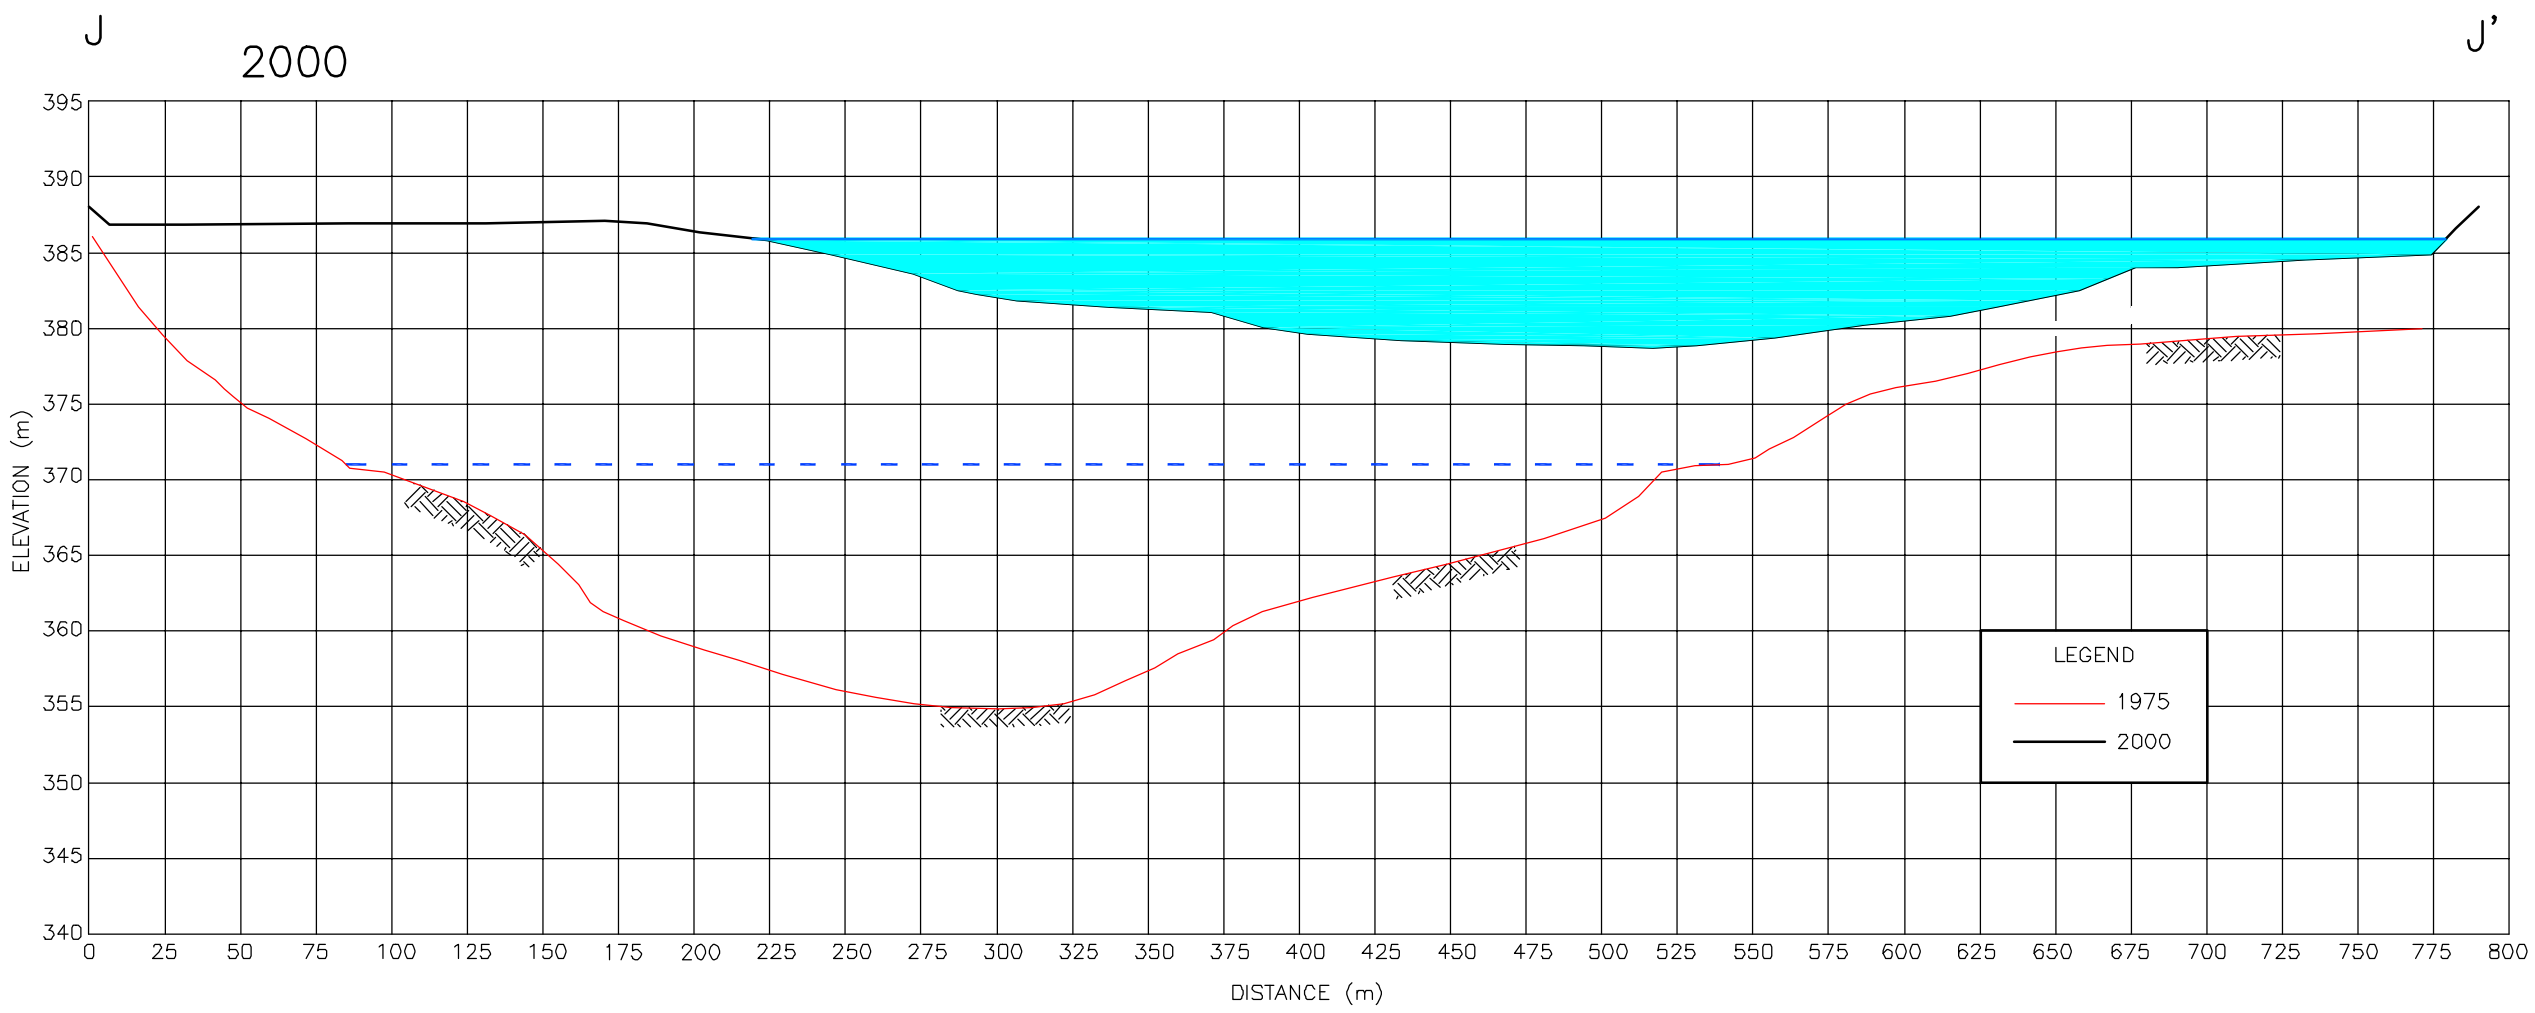
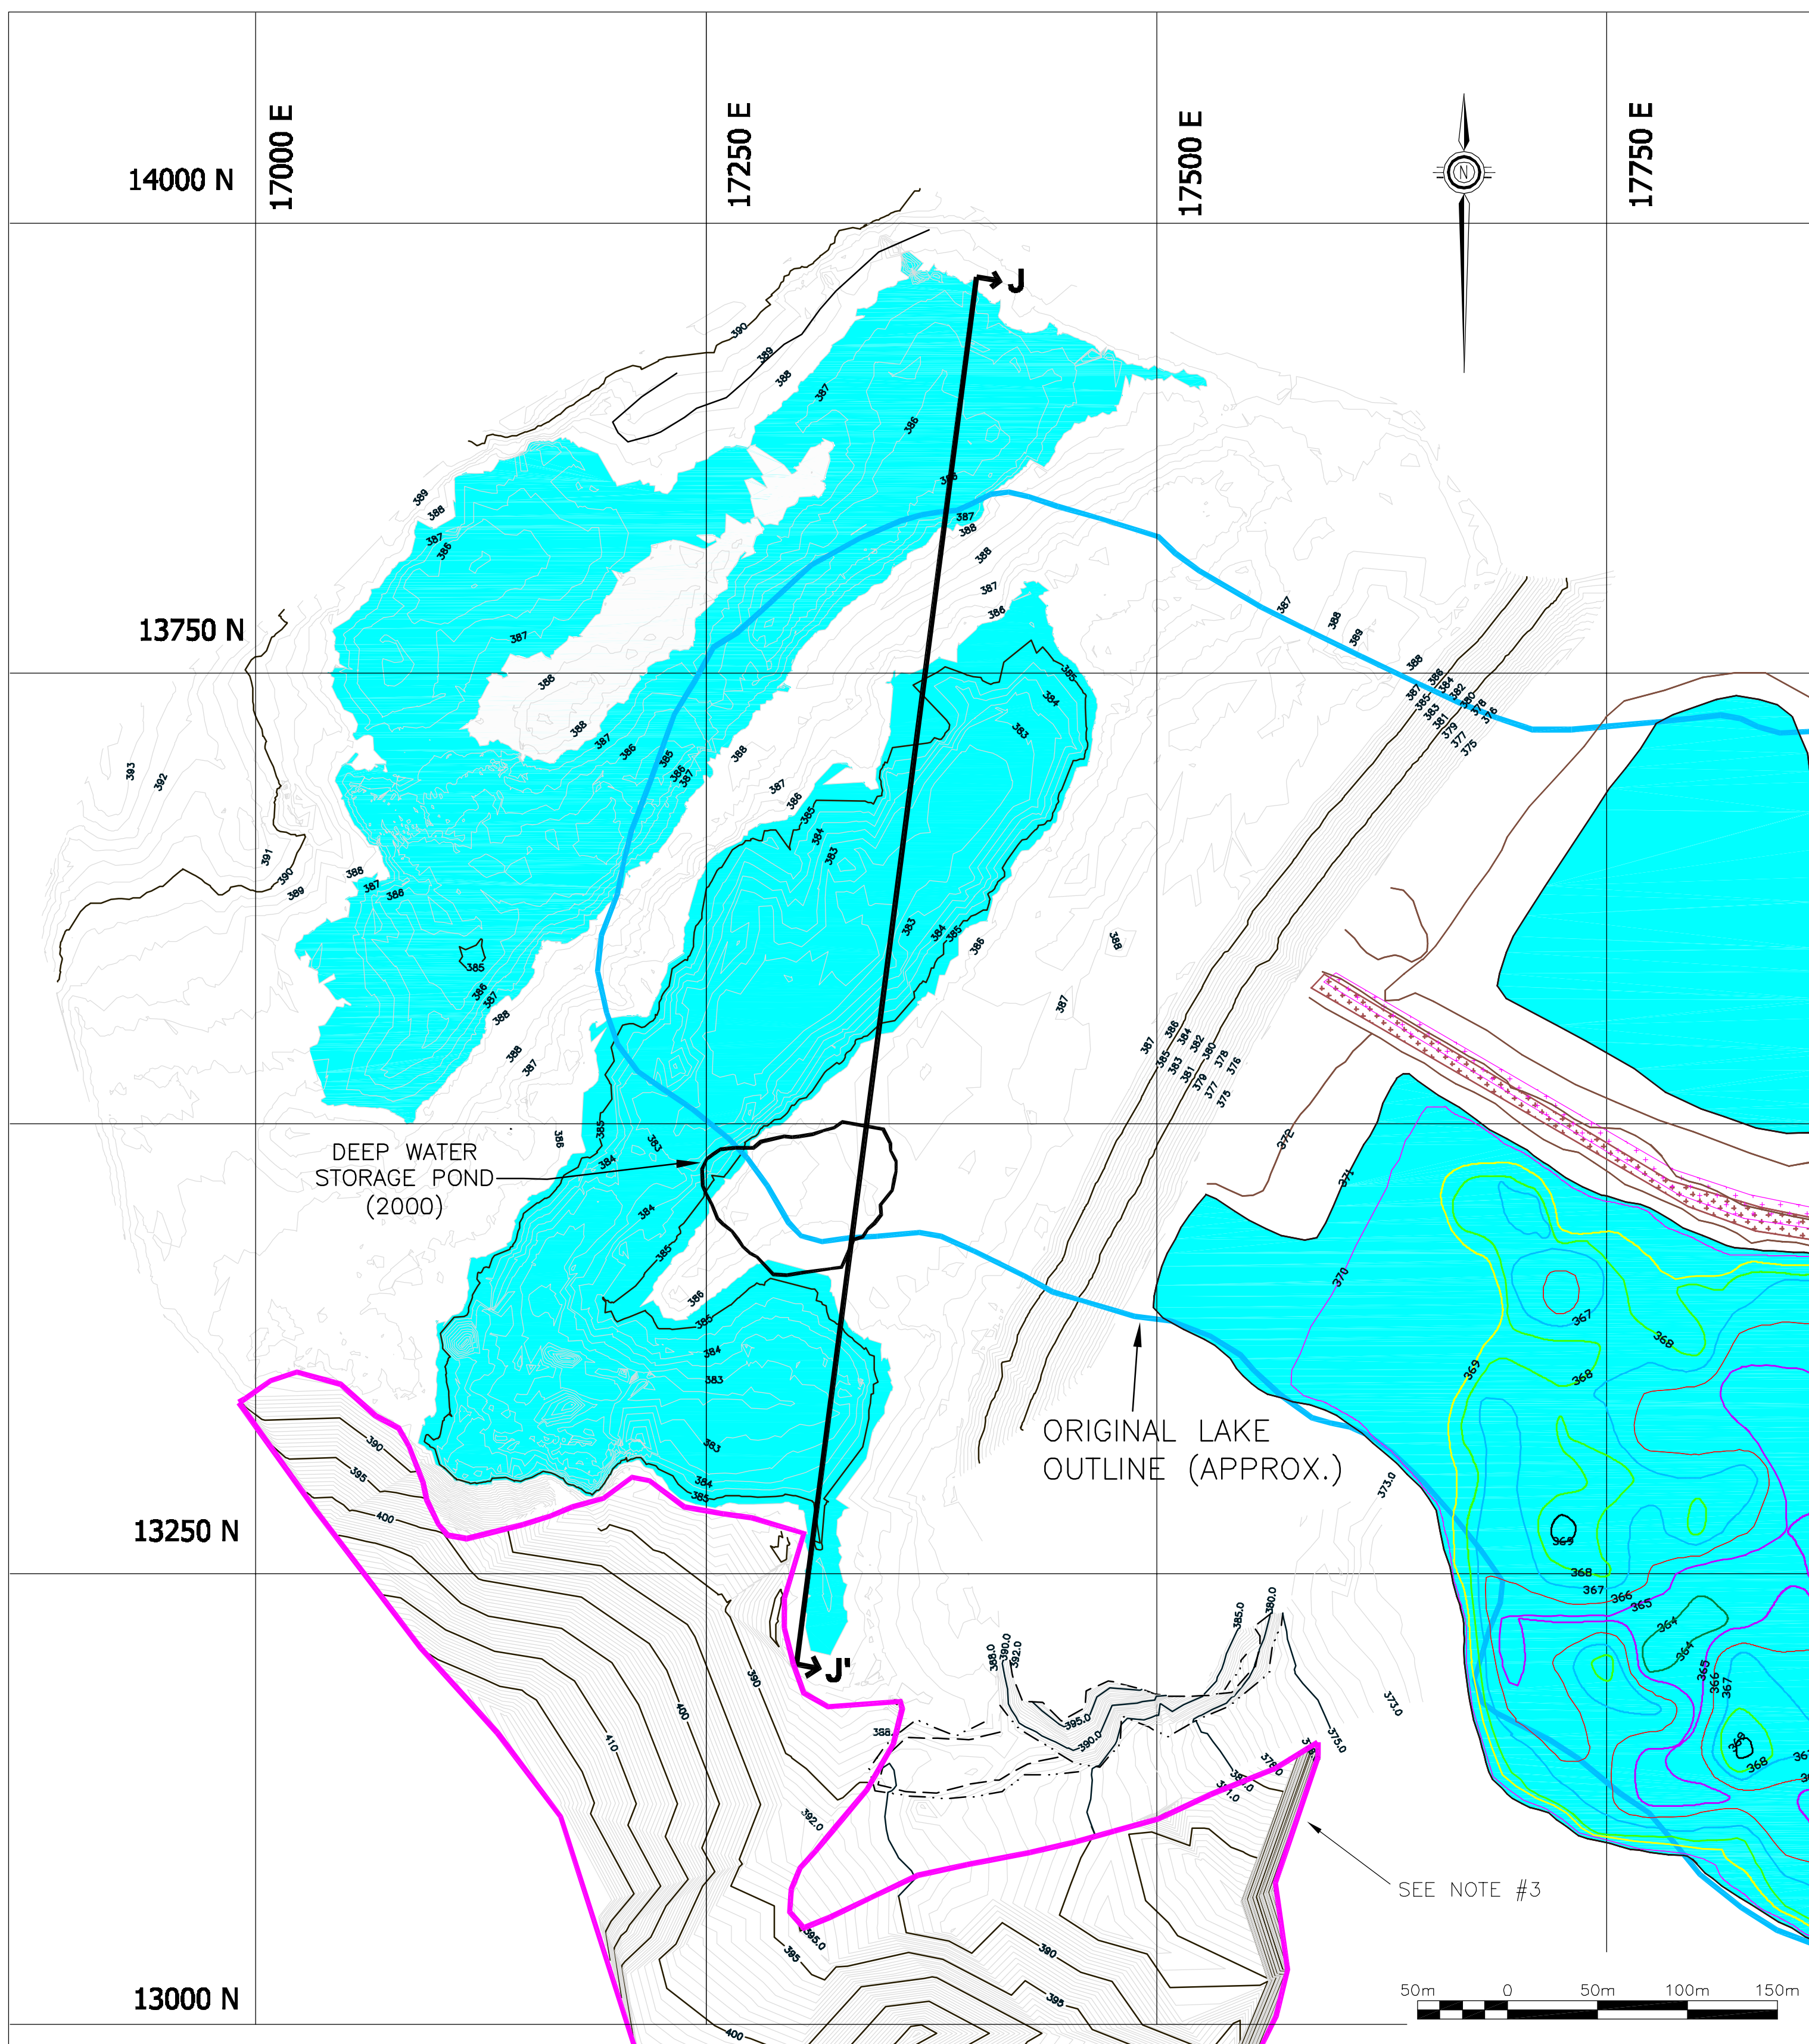
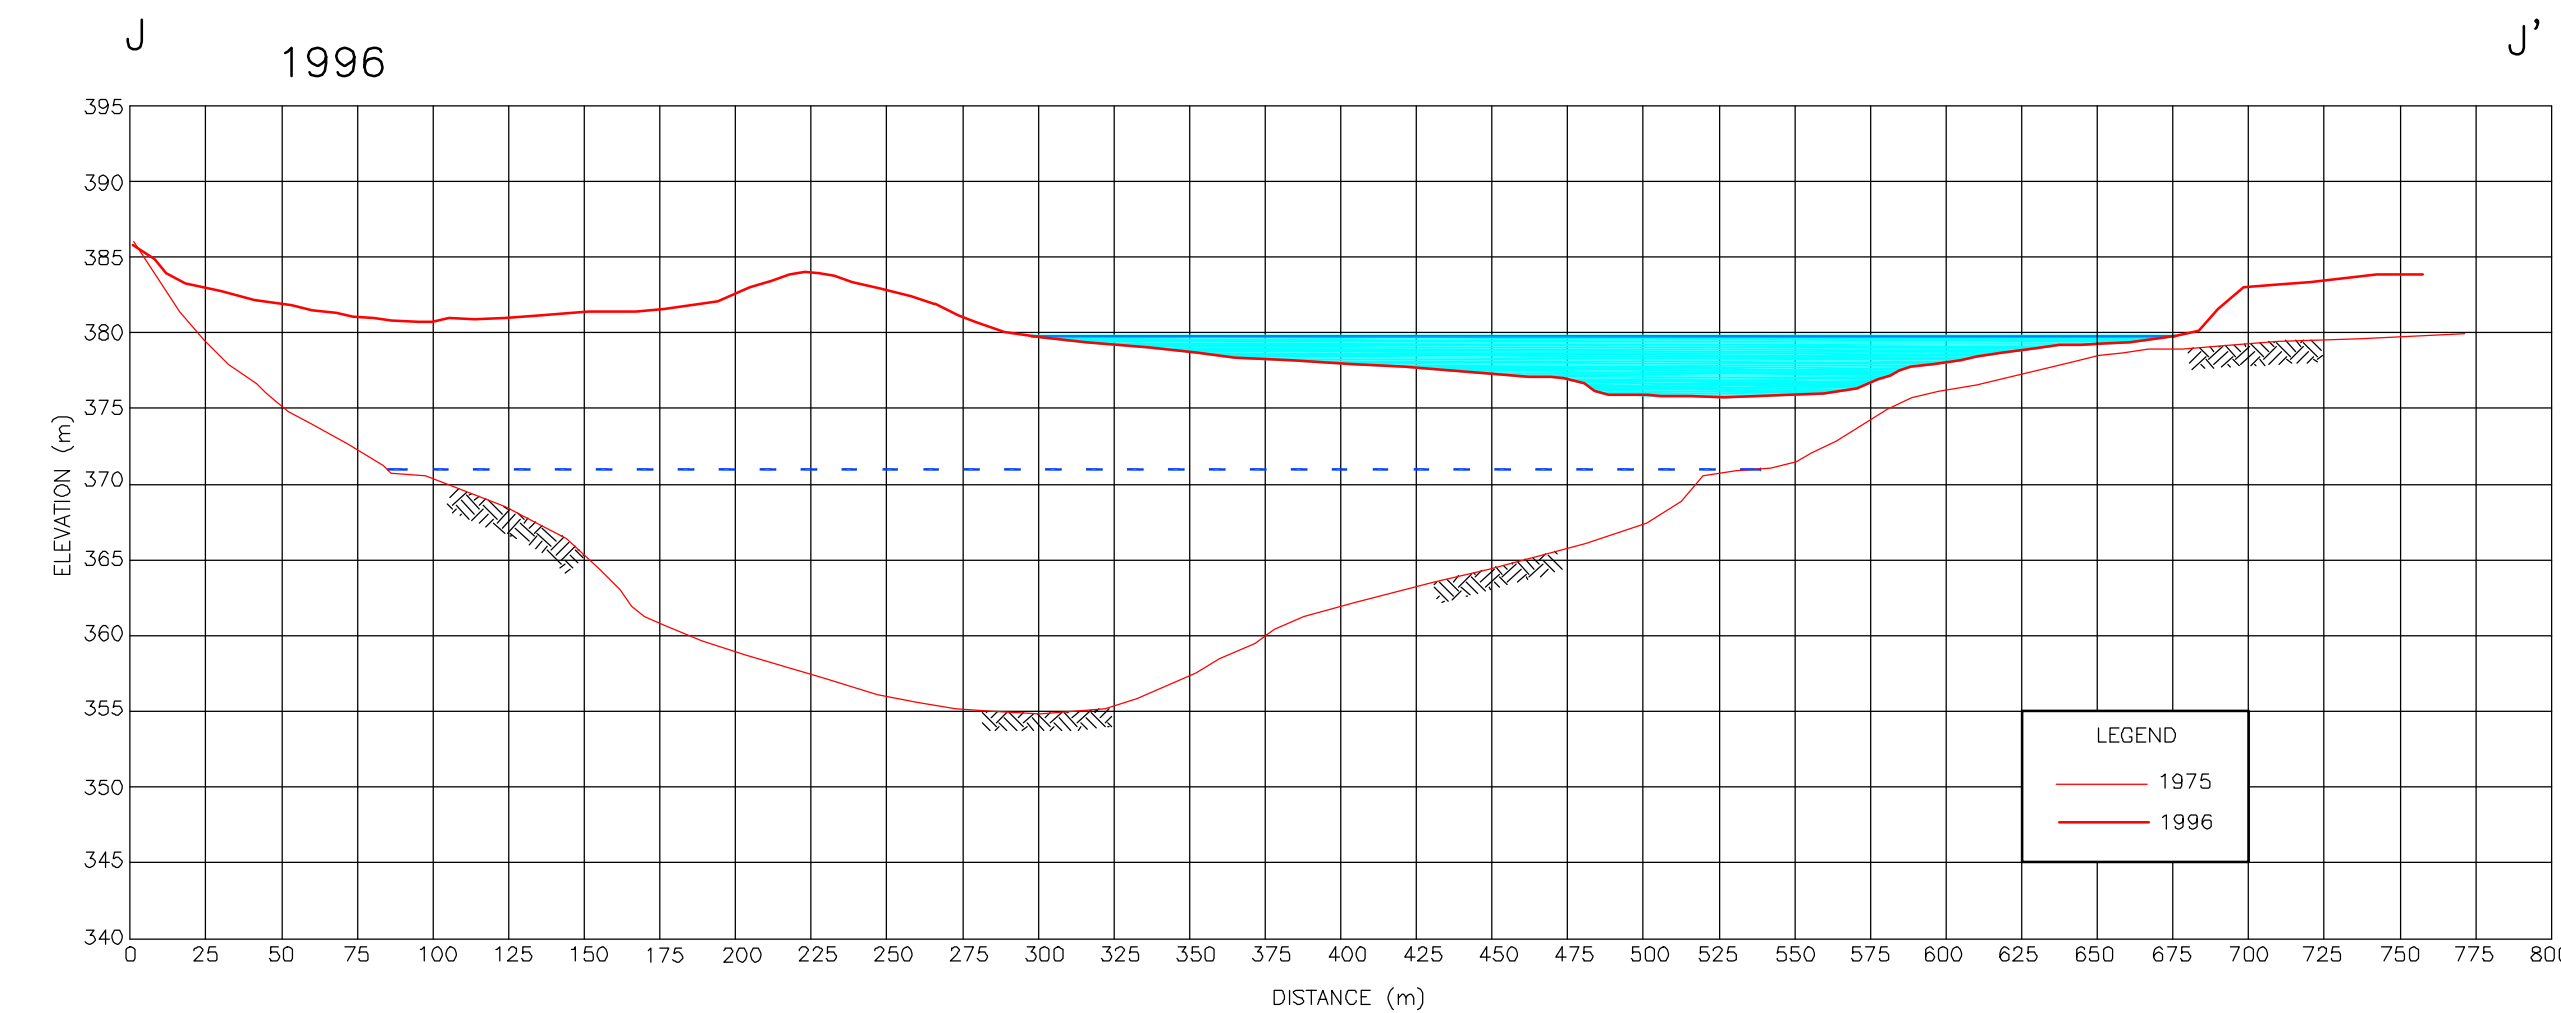
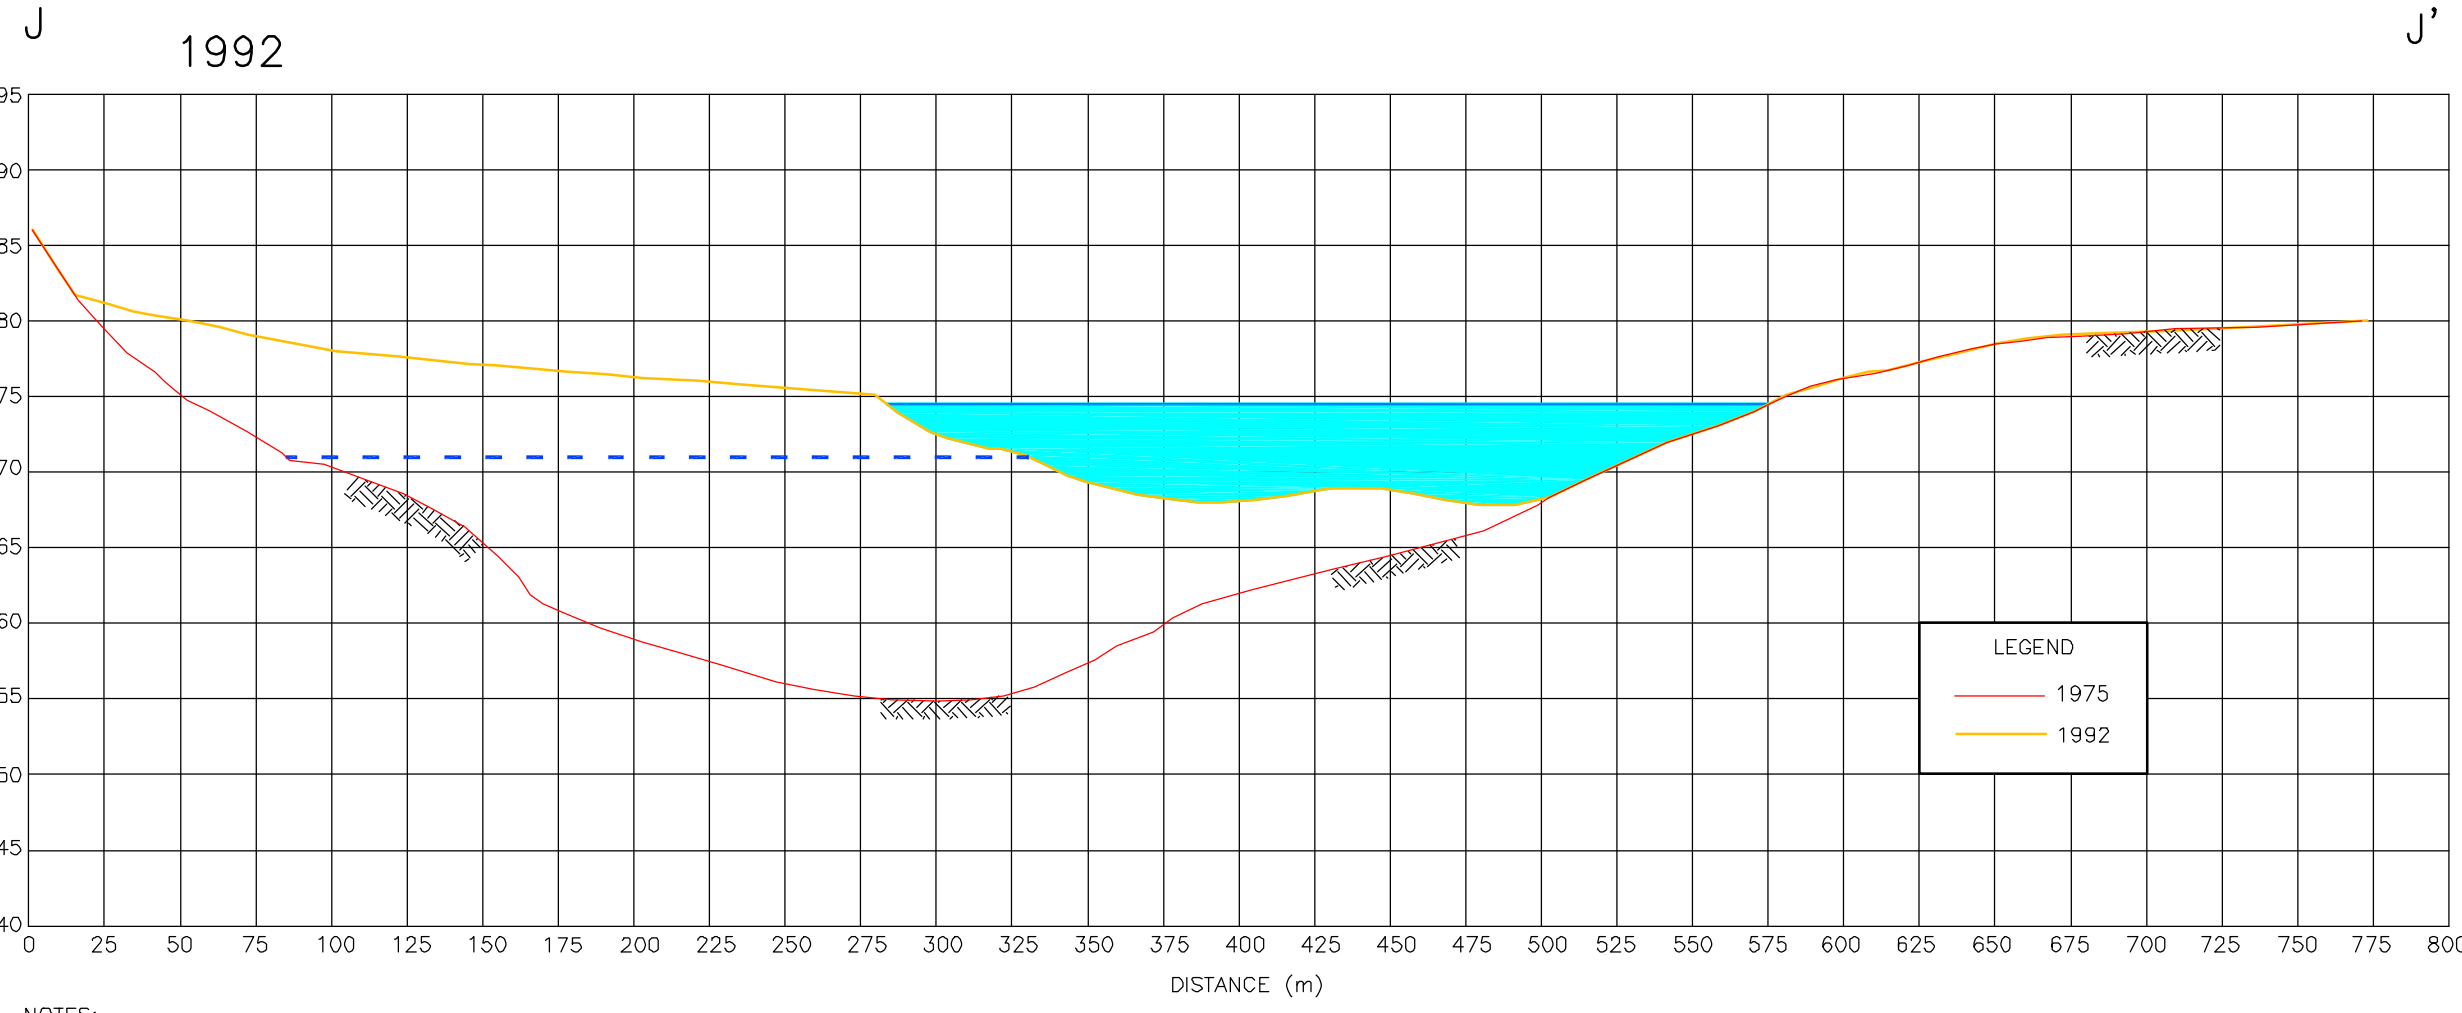
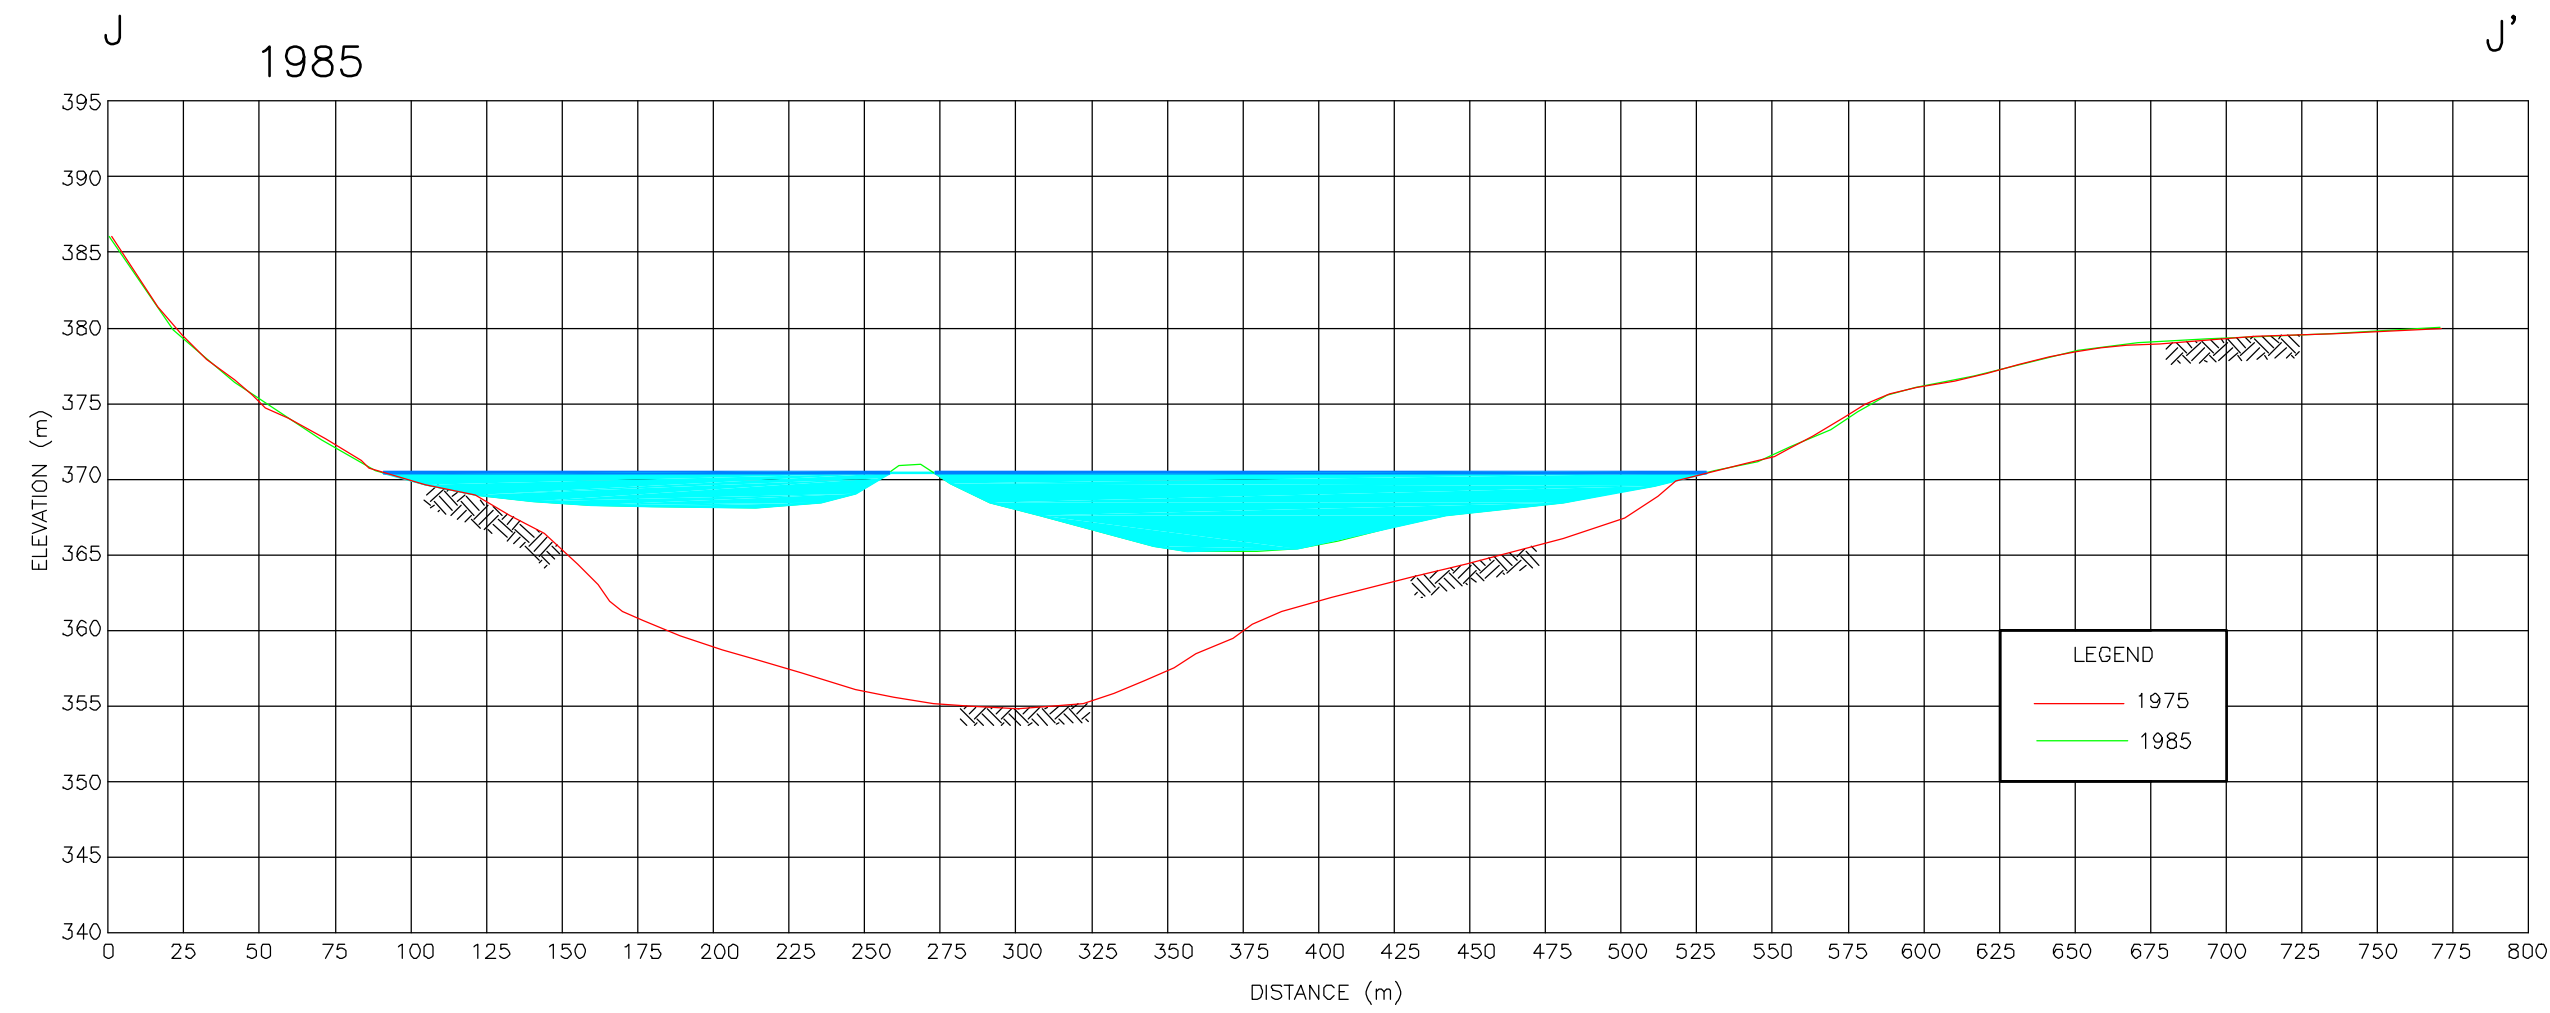
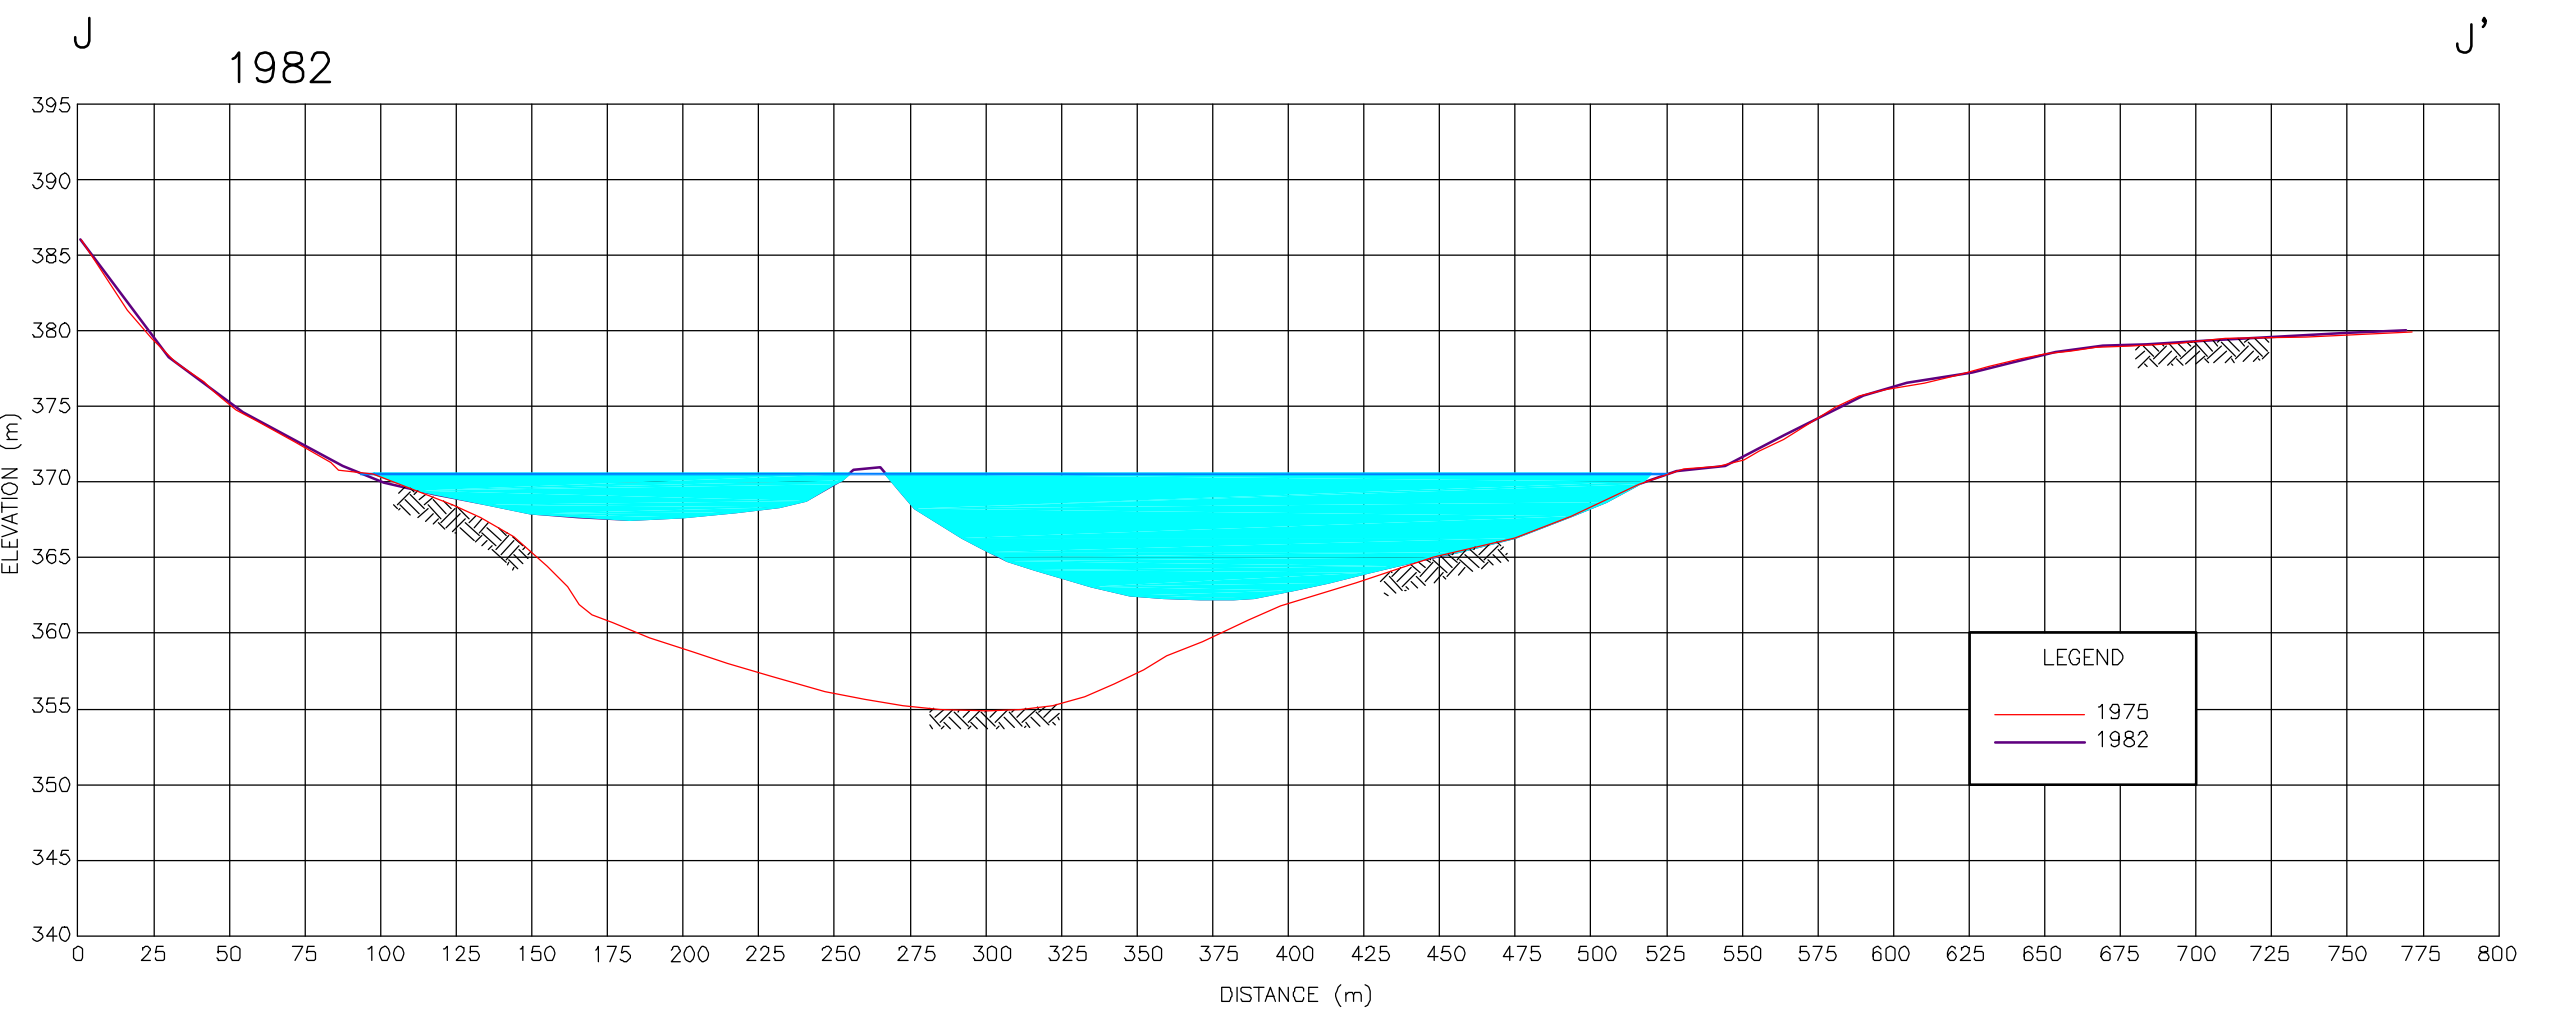
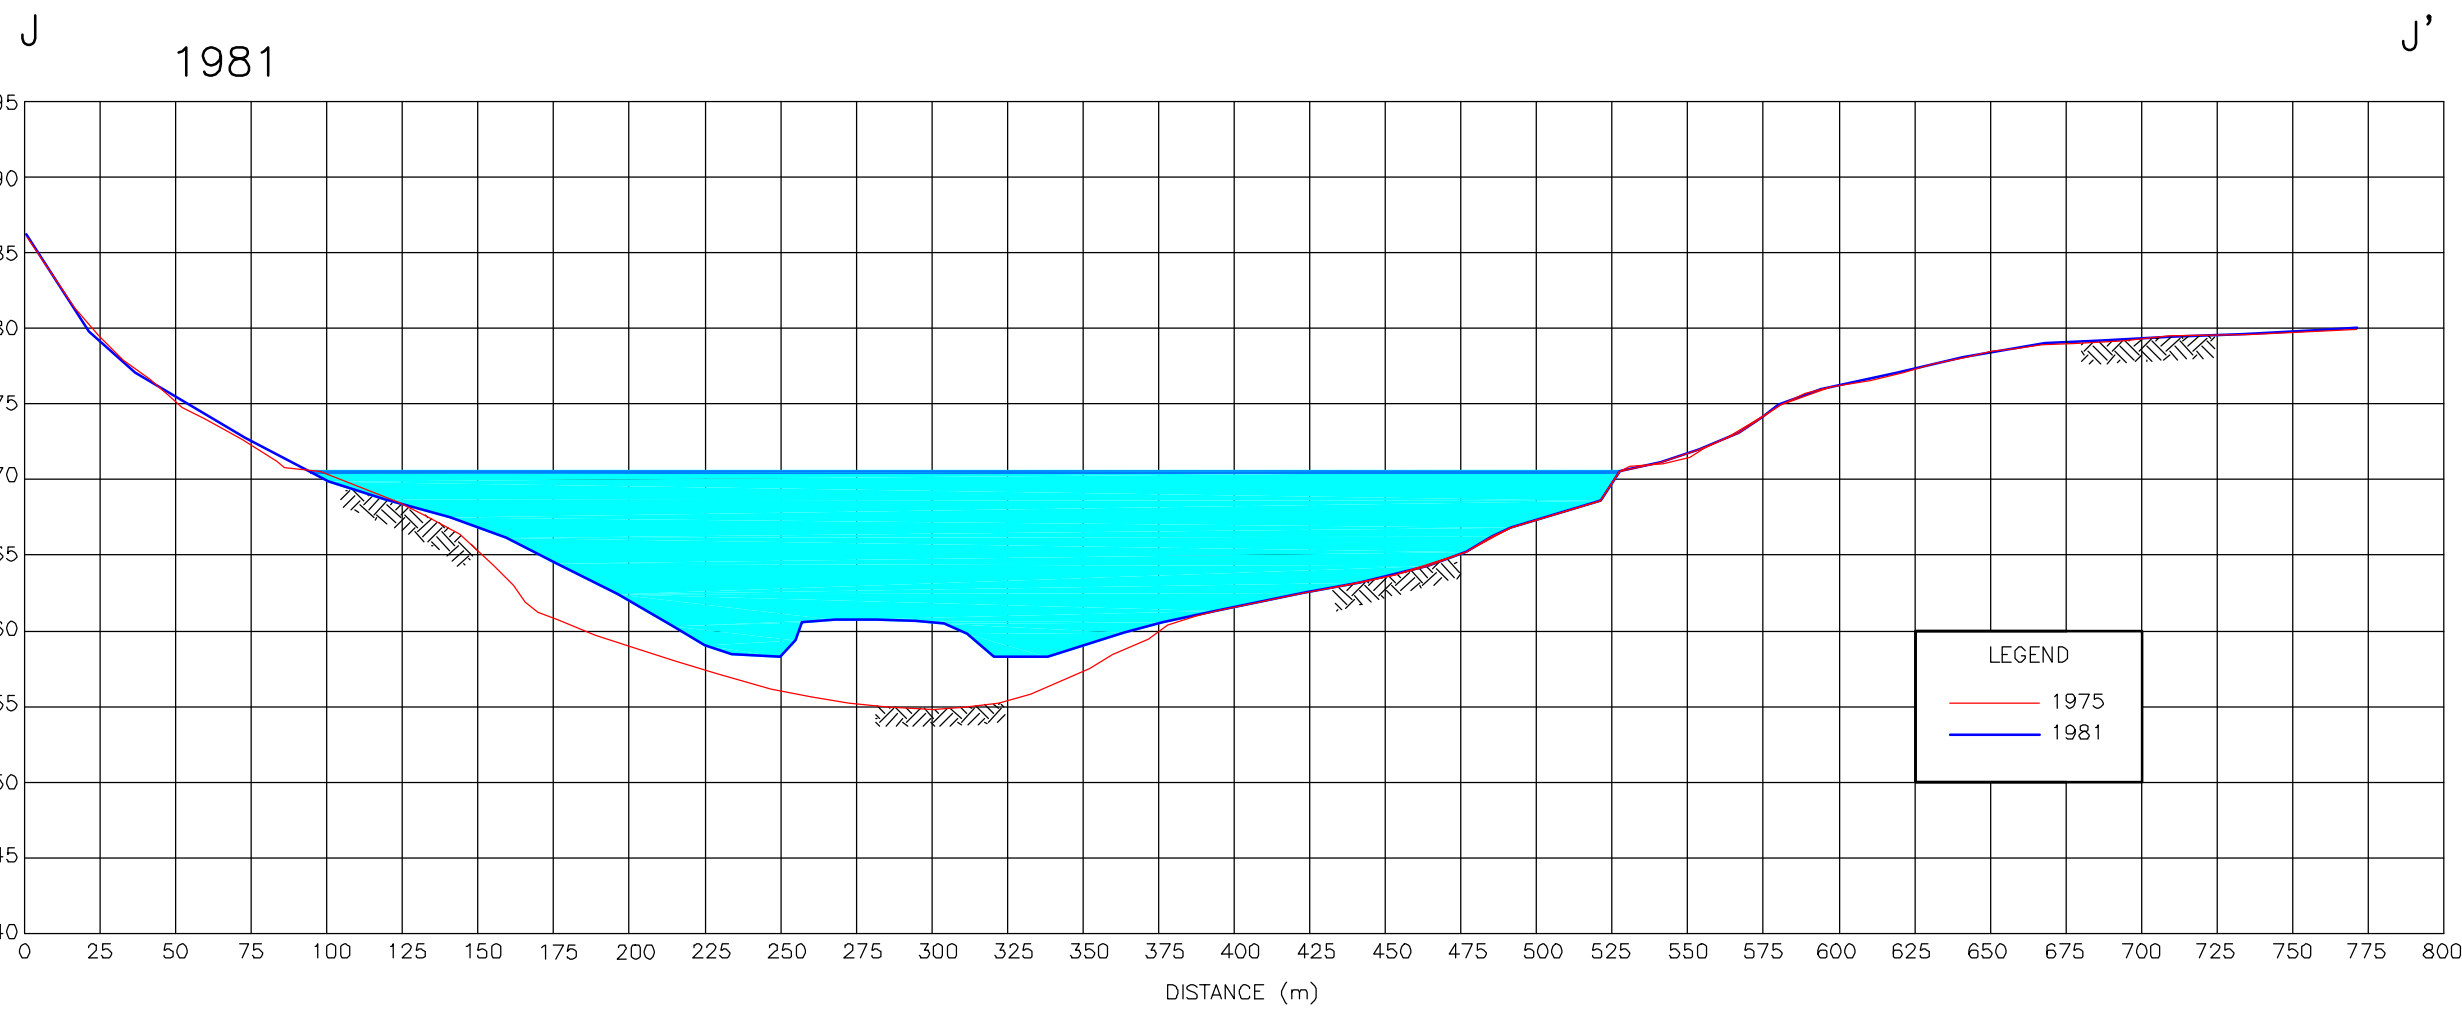


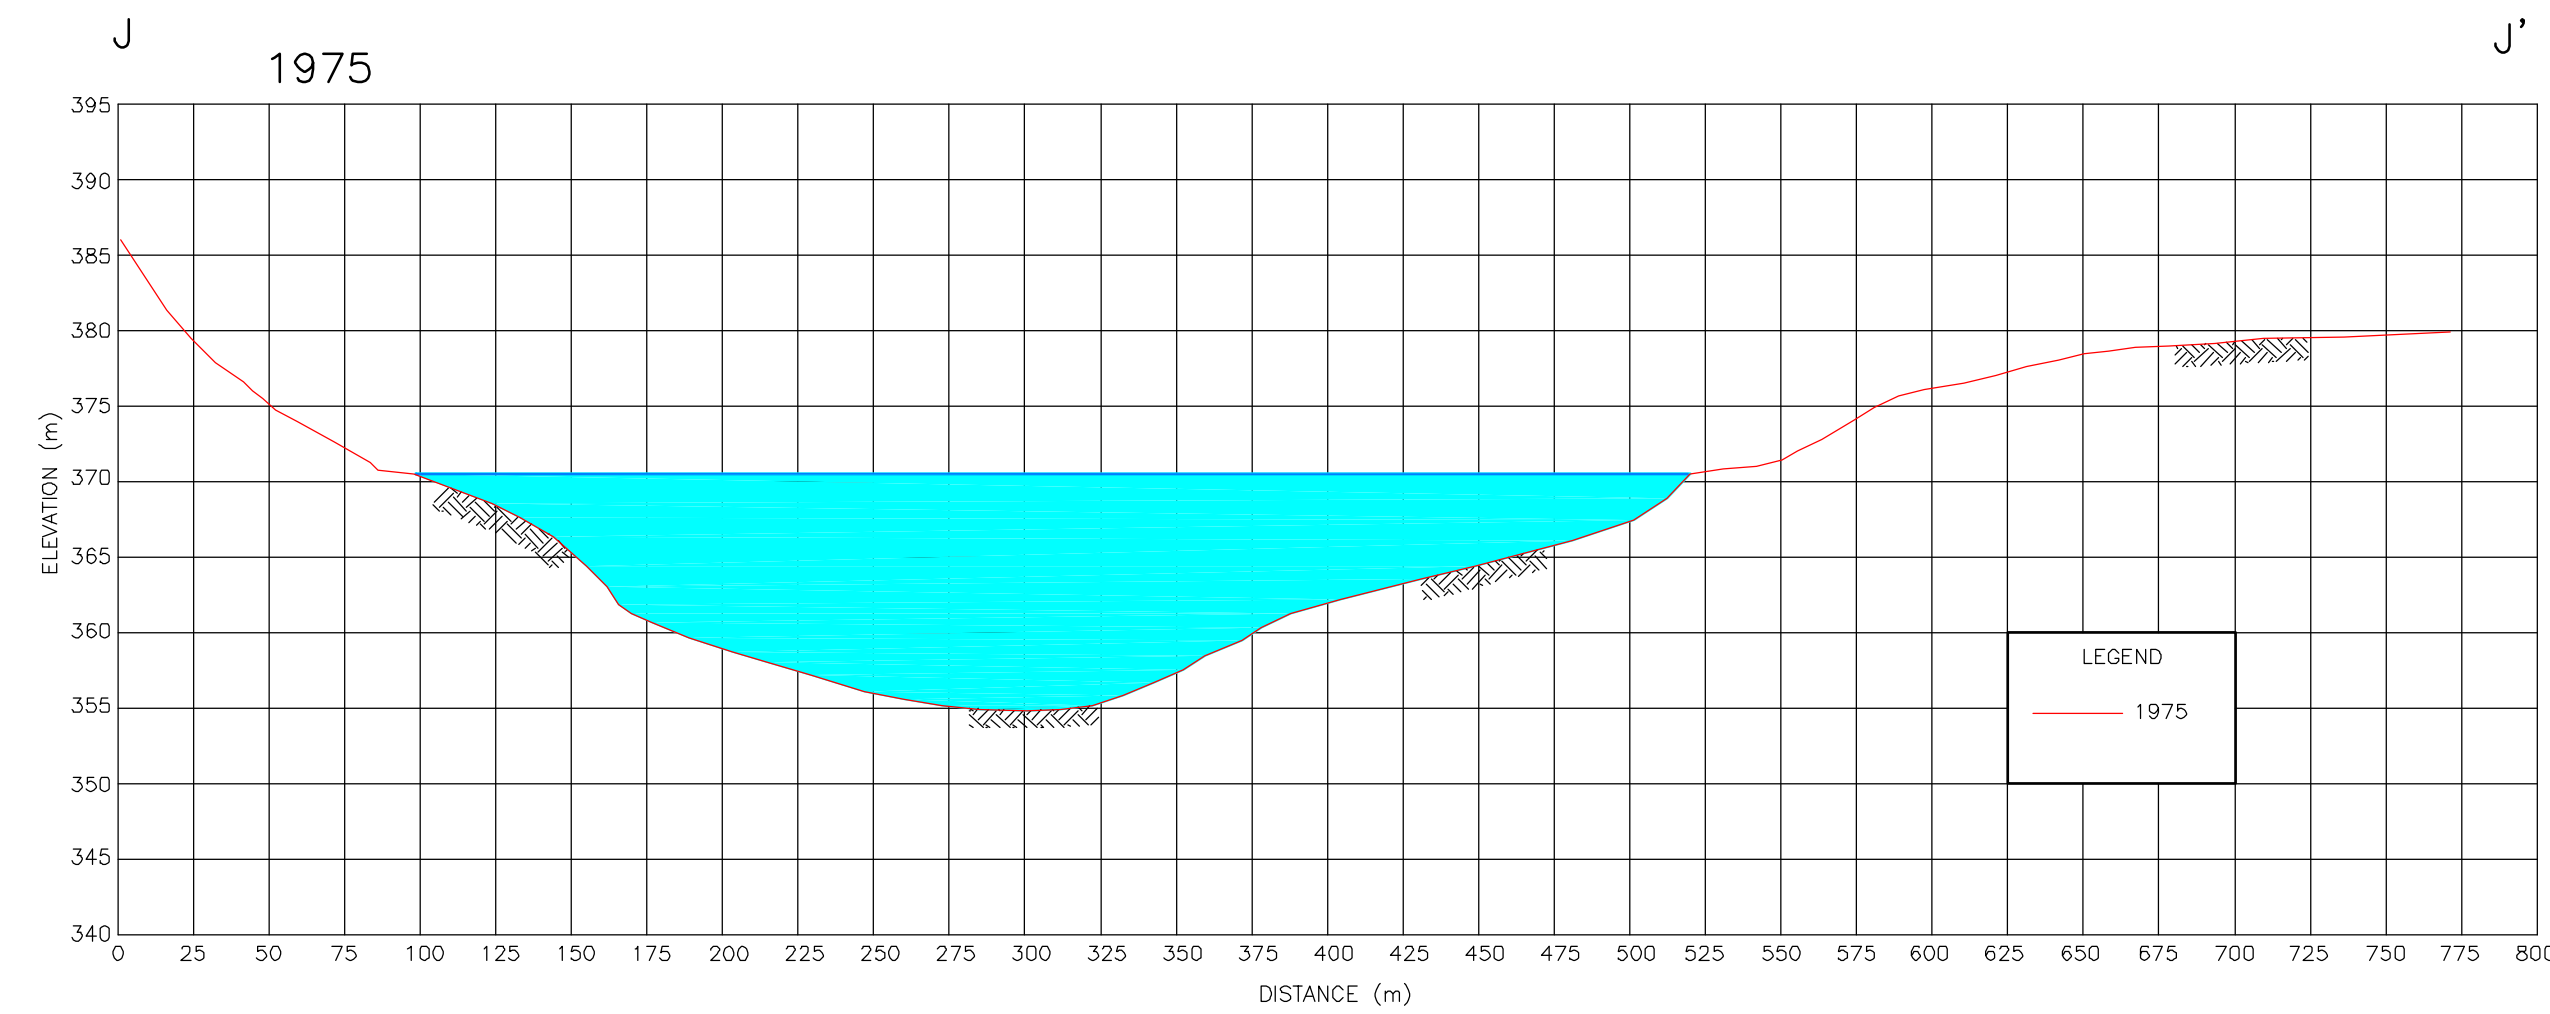

- NOTES:
- 2003 SURFACE CELL TOPOGRAPHY/BATHYMETRY SURVEYED BY S.A.S. SEPTEMBER, 2003.
  - TOPOGRAPHY/BATHYMETRY OF RESERVOIR AND SURFACE CELL FOR ALL OTHER YEARS DERIVED FROM DRAWINGS SUPPLIED BY NANISIVIK MINE.
  - TOPOGRAPHY OF THIS AREA WAS DERIVED BY BGC USING ADDITIONAL DATA SUPPLIED BY NANISIVIK MINE.

CLIENT: NANISIVIK MINE  
A DIVISION OF CANZINCO LTD.

LEGEND

- WATER
- — — ORIGINAL WEST TWIN LAKE ELEVATION
- — — ORIGINAL GROUND ELEVATION

AS A MUTUAL PROTECTION TO OUR CLIENT, THE PUBLIC AND OURSELVES, ALL REPORTS AND DRAWINGS ARE SUBMITTED FOR THE CONSIDERATION OF OUR CLIENT FOR A SPECIFIC PROJECT AND FOR INFORMATION FOR USE AND/OR PUBLICATION OF DATA, STRUCTURES, CONCLUSIONS OR ANY OTHER FORM OF INFORMATION OUR REPORTS AND DRAWINGS IS RESERVED WITHOUT OUR WRITTEN APPROVAL.

| REV. | DATE | REVISION NOTES | DRAWN | CHECKED | APPROVED |
|------|------|----------------|-------|---------|----------|
|      |      |                |       |         |          |

|          |          |
|----------|----------|
| PROJECT  | AS SHOWN |
| TITLE    | FEB 2004 |
| DRAWN    | CJT      |
| CHECKED  | GKC      |
| APPROVED | JWC      |

|             |             |                                                |   |
|-------------|-------------|------------------------------------------------|---|
| PROJECT     |             | WEST TWIN DISPOSAL AREA CLOSURE PLAN           |   |
| TITLE       |             | HISTORICAL TAILINGS DEPOSITION<br>SURFACE CELL |   |
| PROJECT NO. | 0255-008-09 | ENCL. NO.                                      | 6 |

**BGC ENGINEERING INC.**  
AN APPLIED EARTH SCIENCES COMPANY  
BGC  
Calgary, AB Phone: (403) 250-5185