



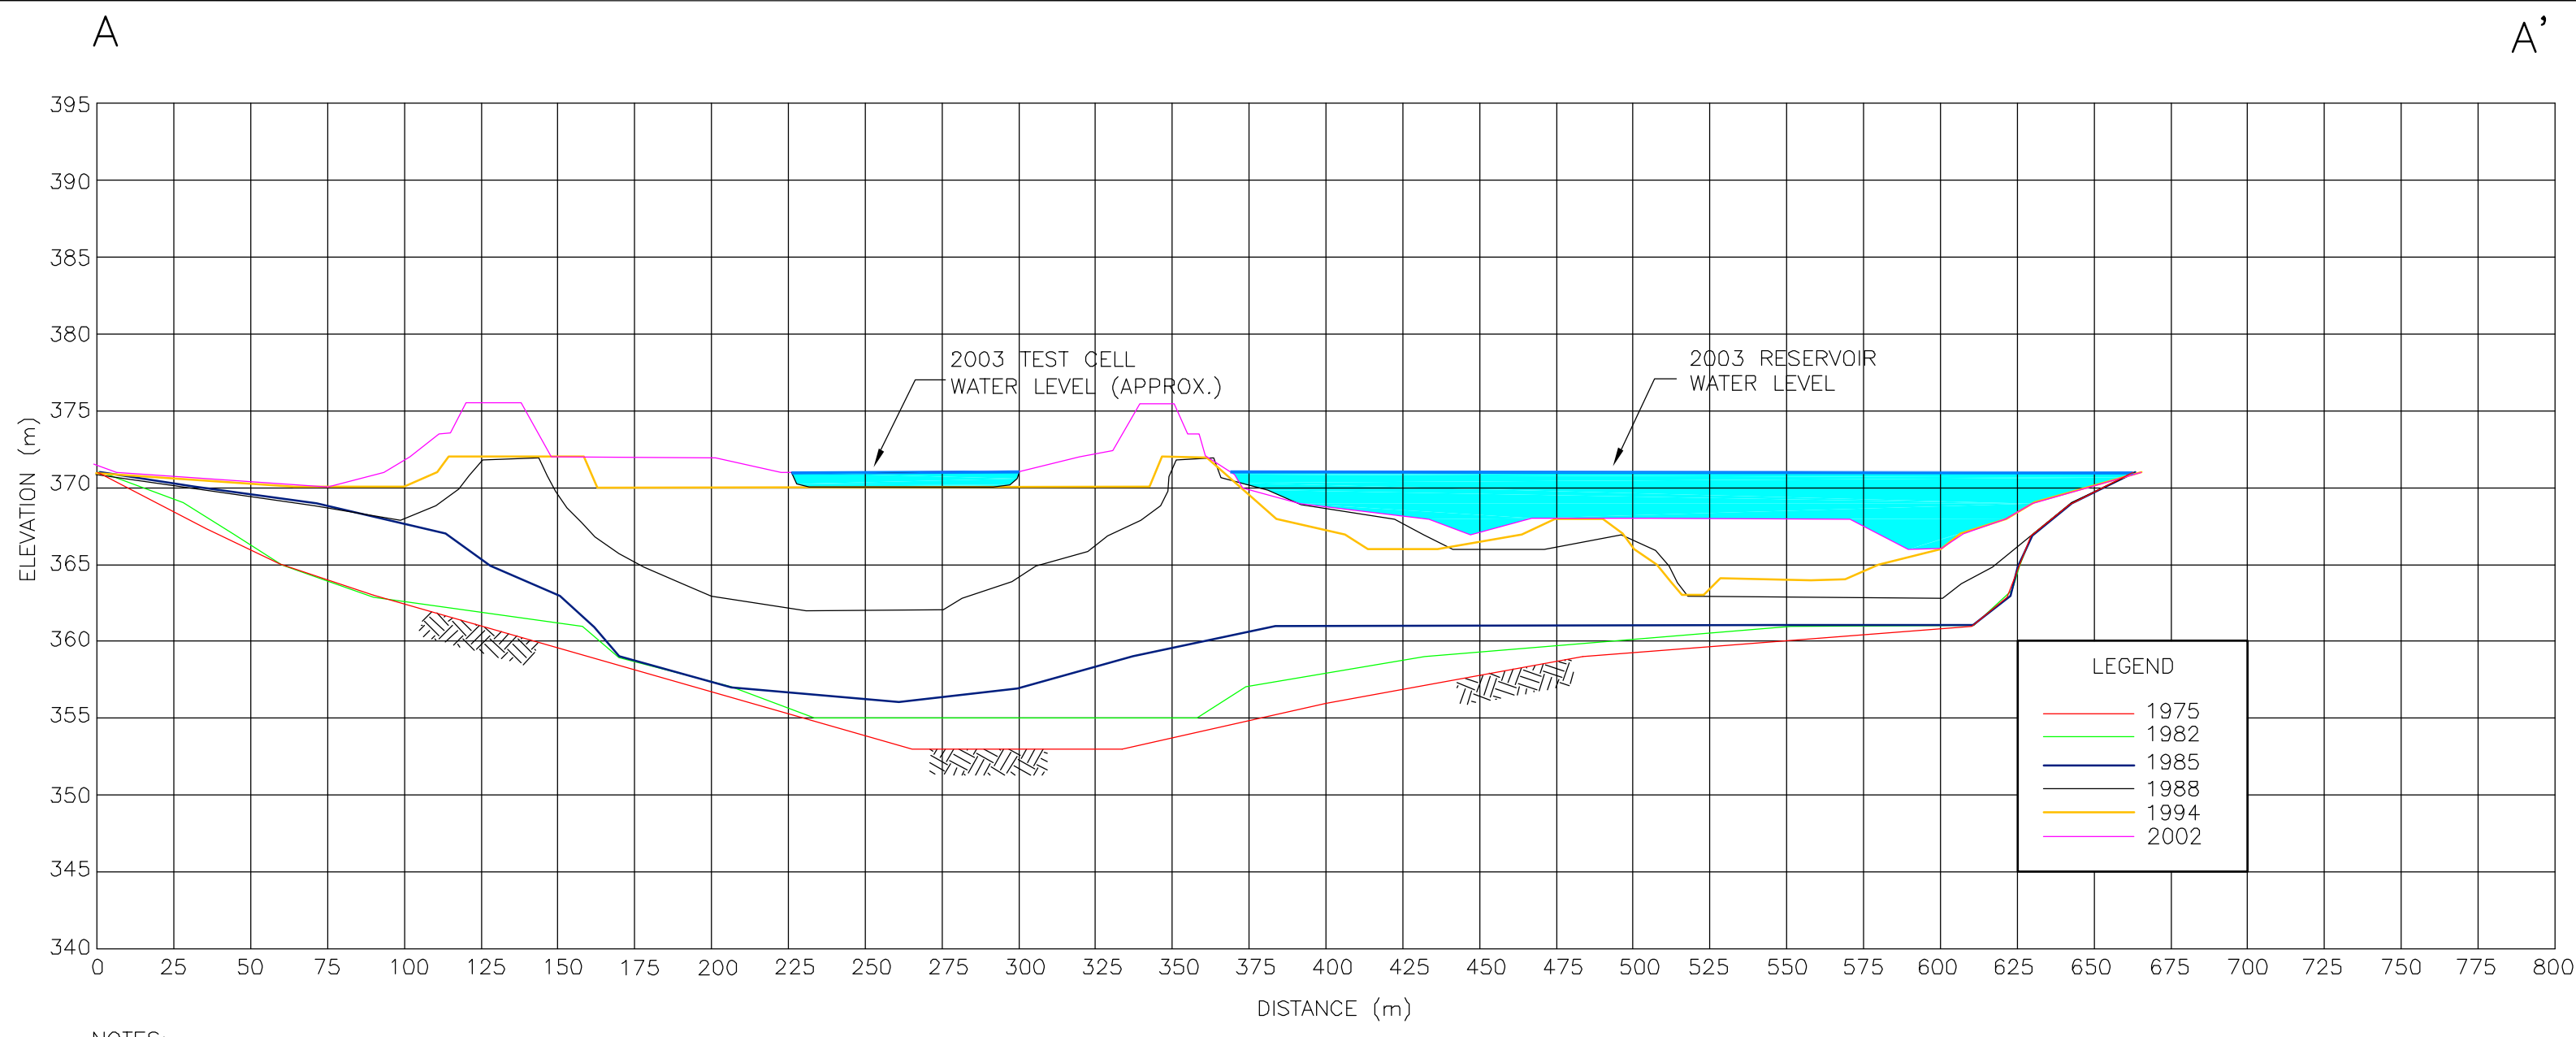


NOTES:

1. 5X VERTICAL EXAGGERATION.
2. GROUND ELEVATIONS ARE APPROXIMATE.

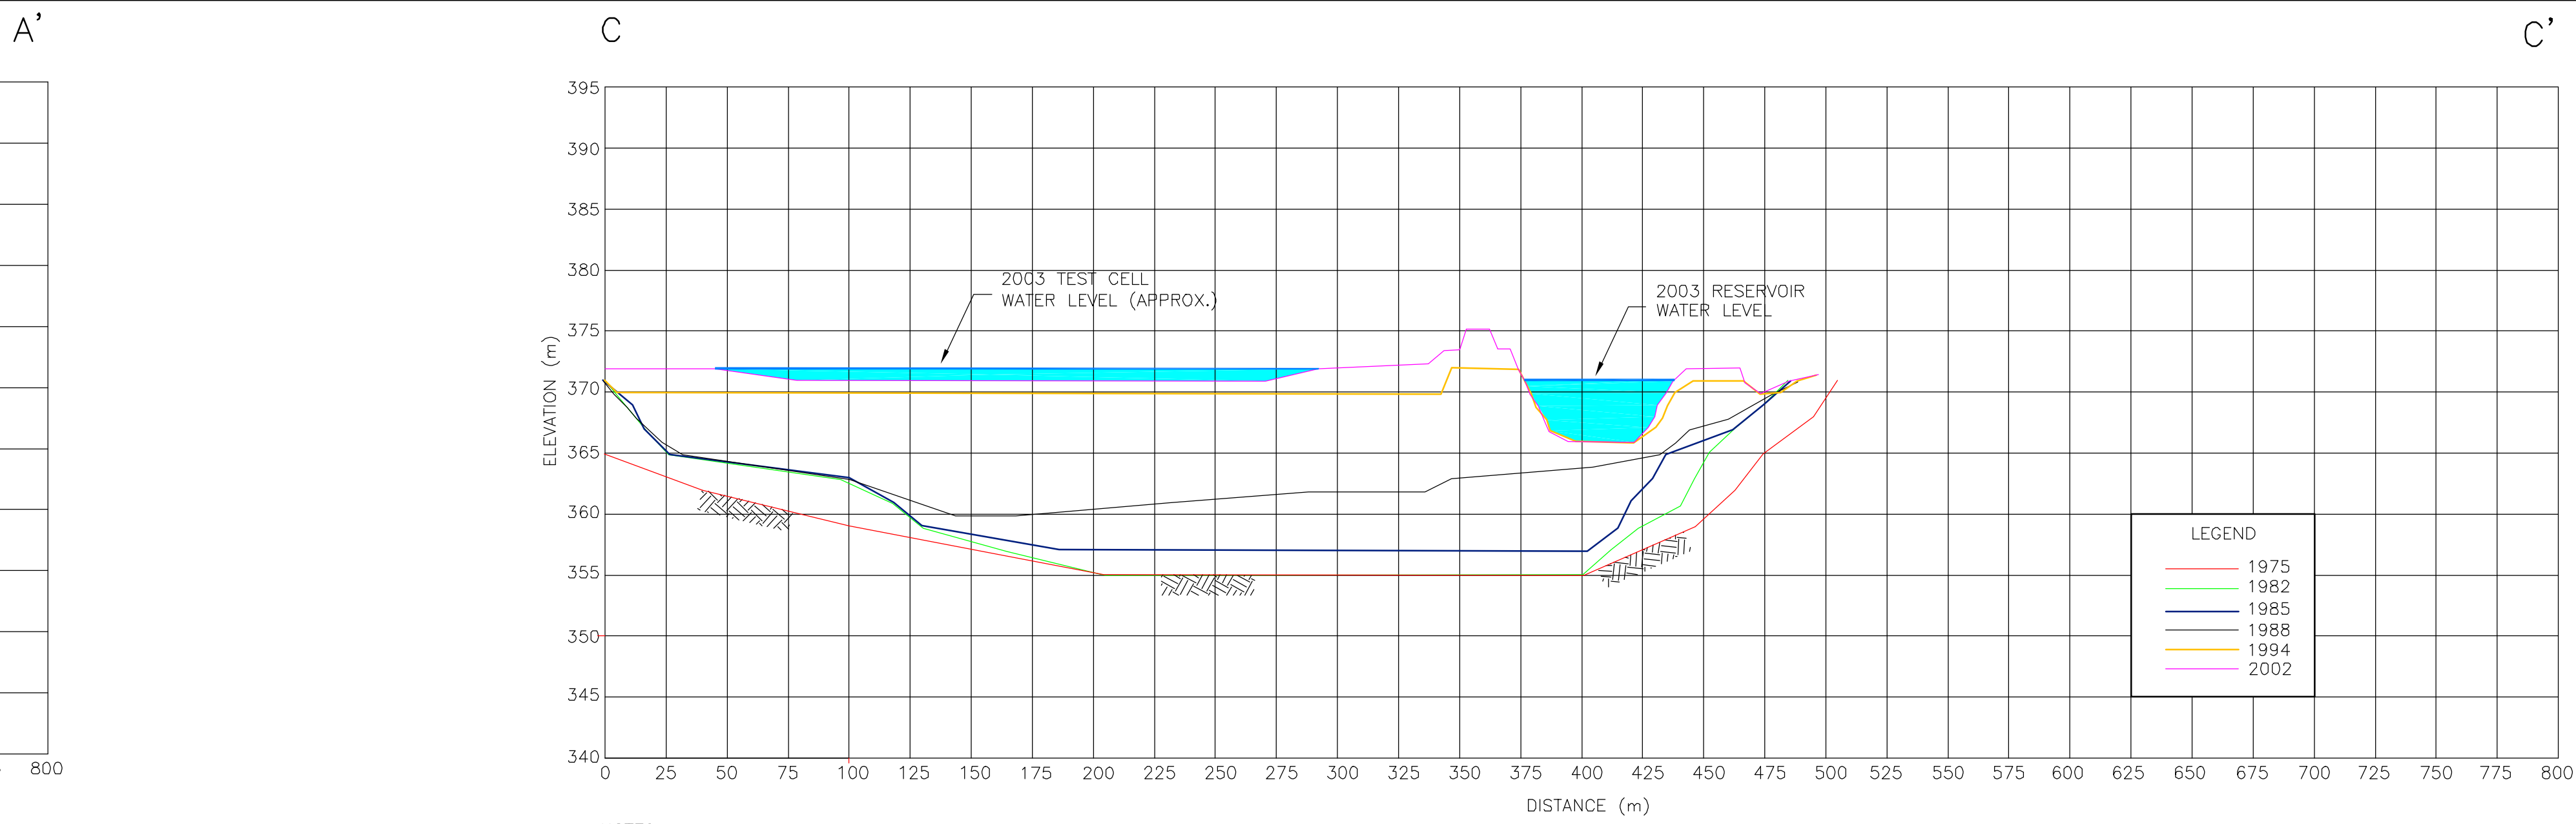


NOTES:

1. 5X VERTICAL EXAGGERATION.
2. GROUND ELEVATIONS ARE APPROXIMATE.

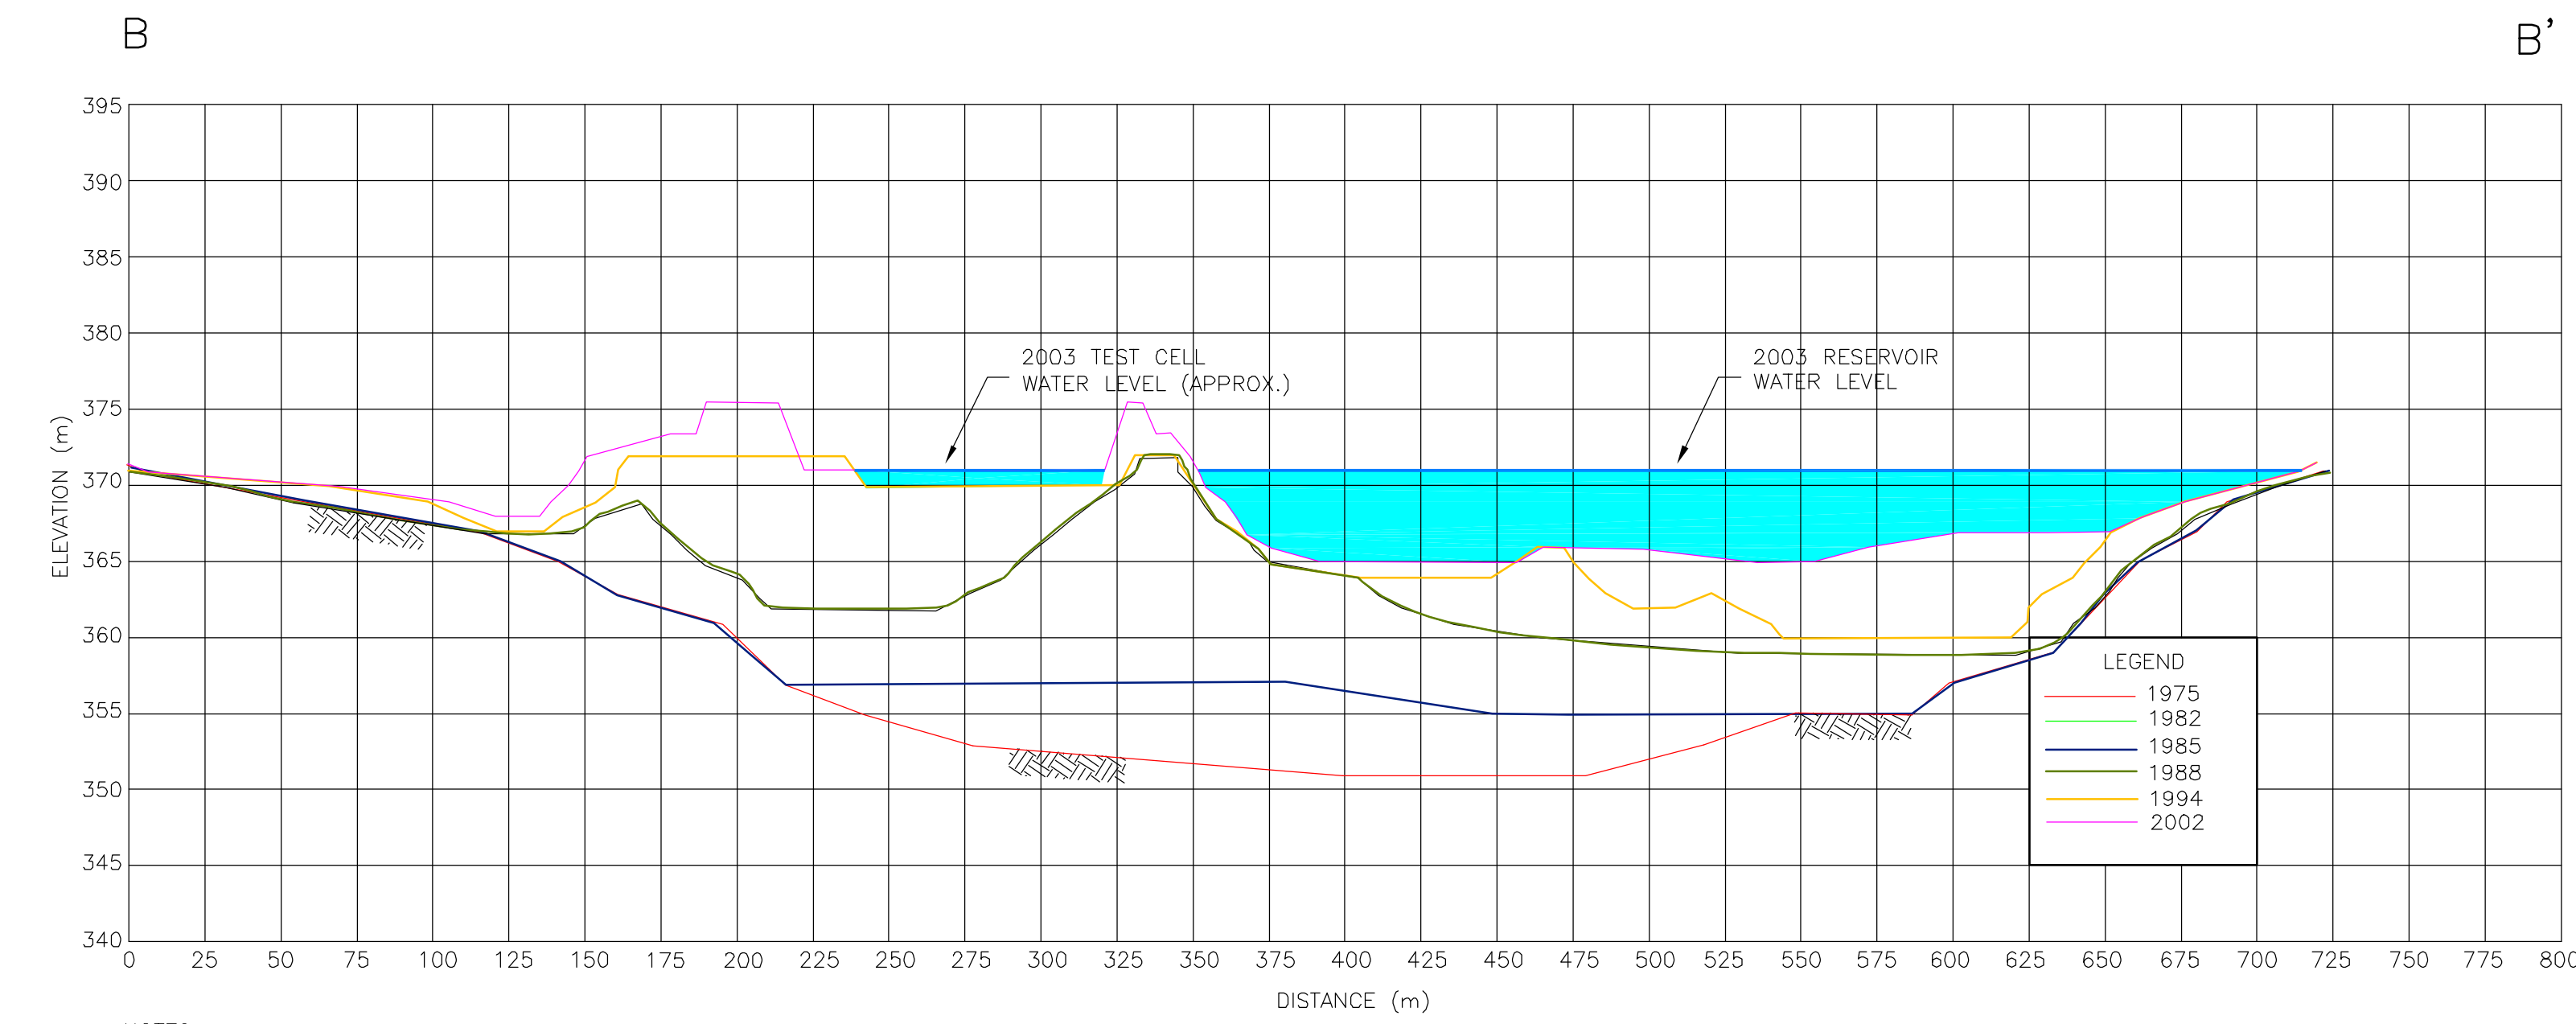


NOTES:

1. 5X VERTICAL EXAGGERATION.
2. GROUND ELEVATIONS ARE APPROXIMATE.

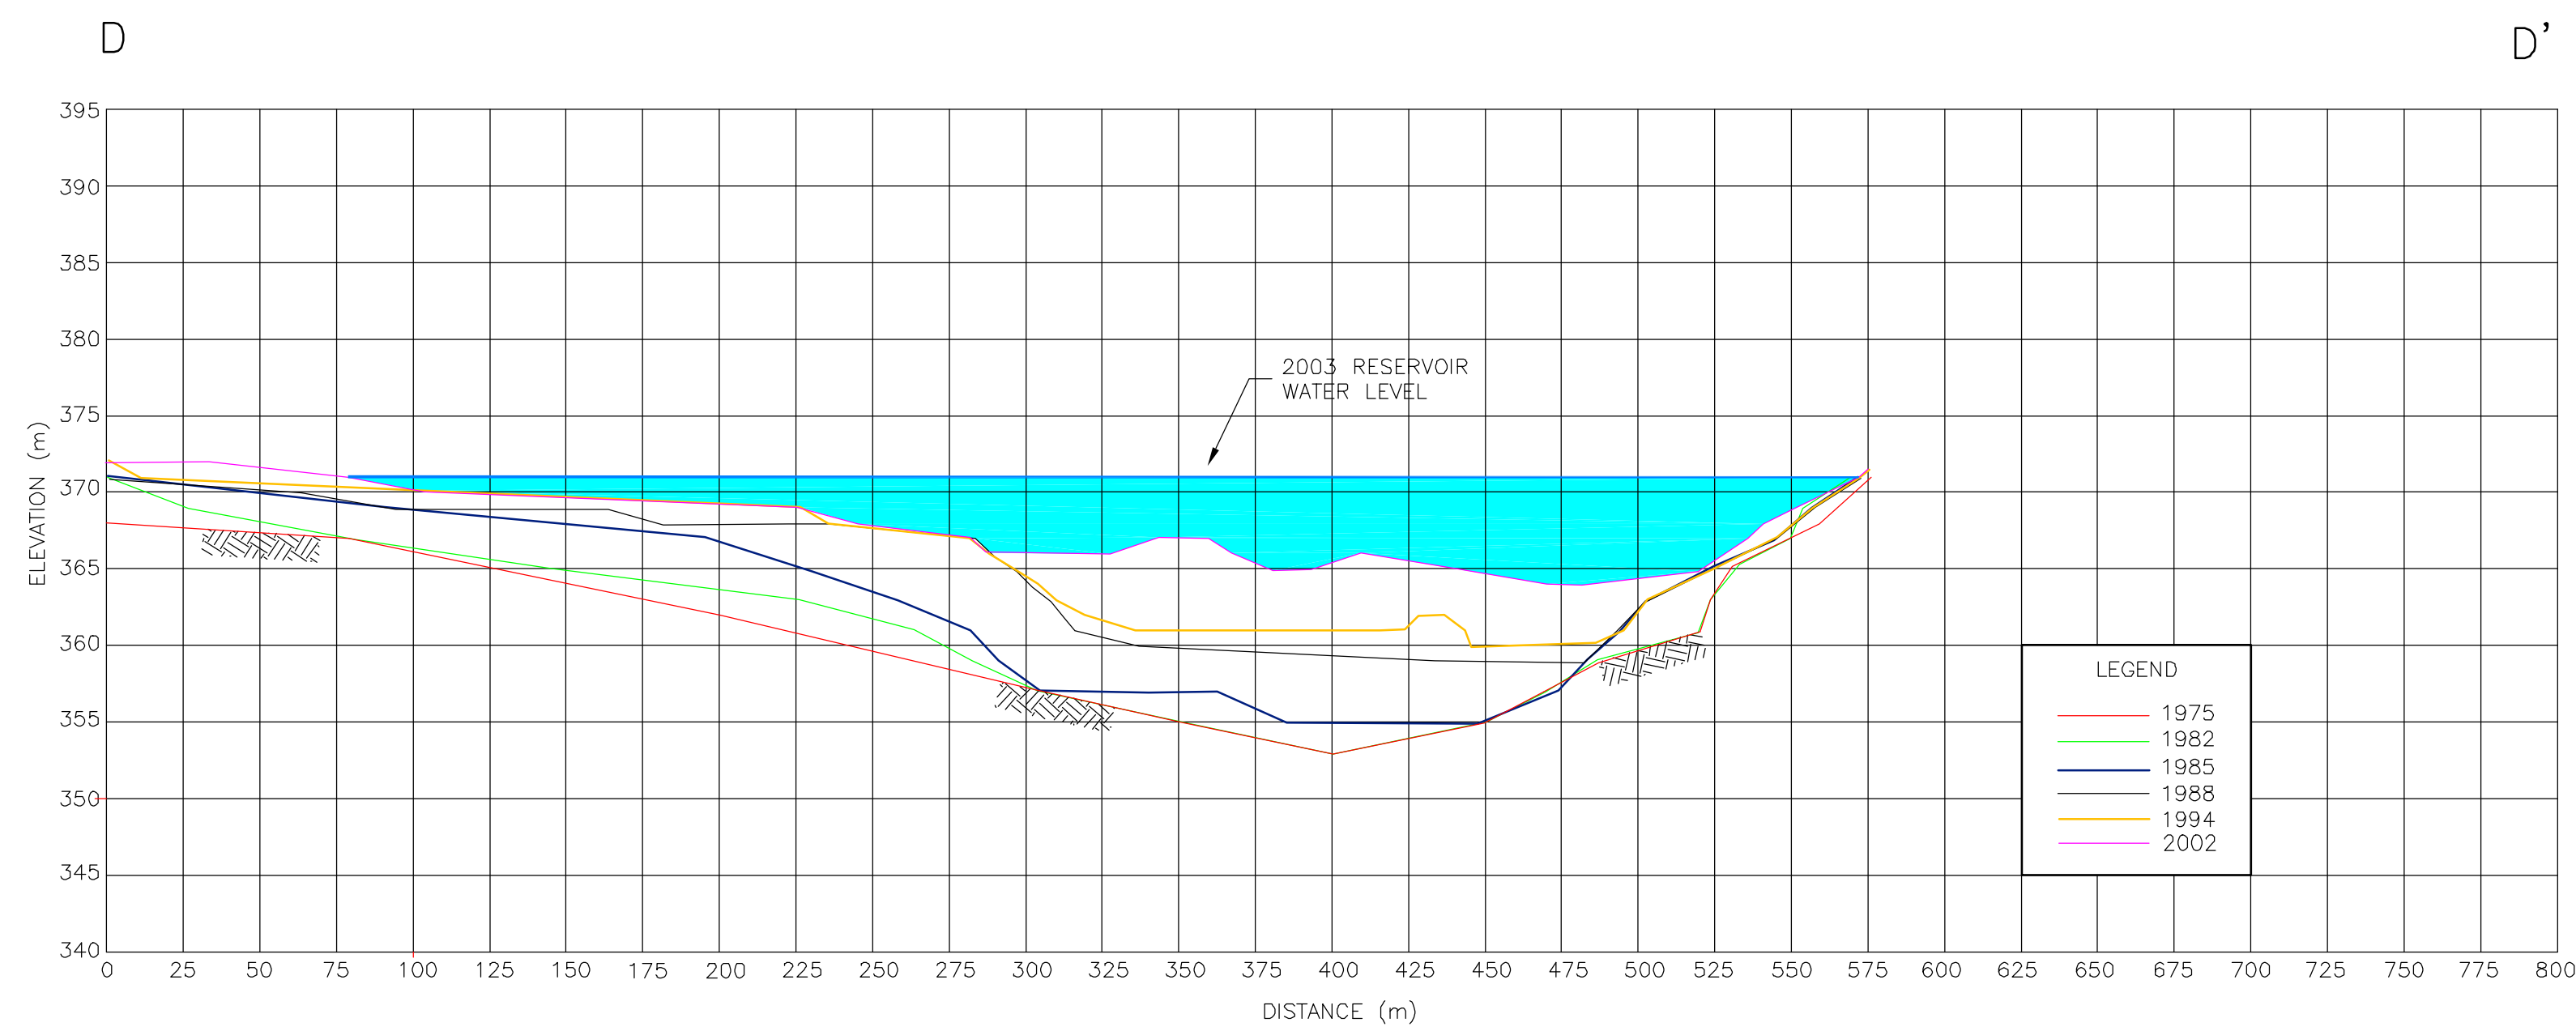

NOTES:

1. 5X VERTICAL EXAGGERATION.
2. GROUND ELEVATIONS ARE APPROXIMATE.

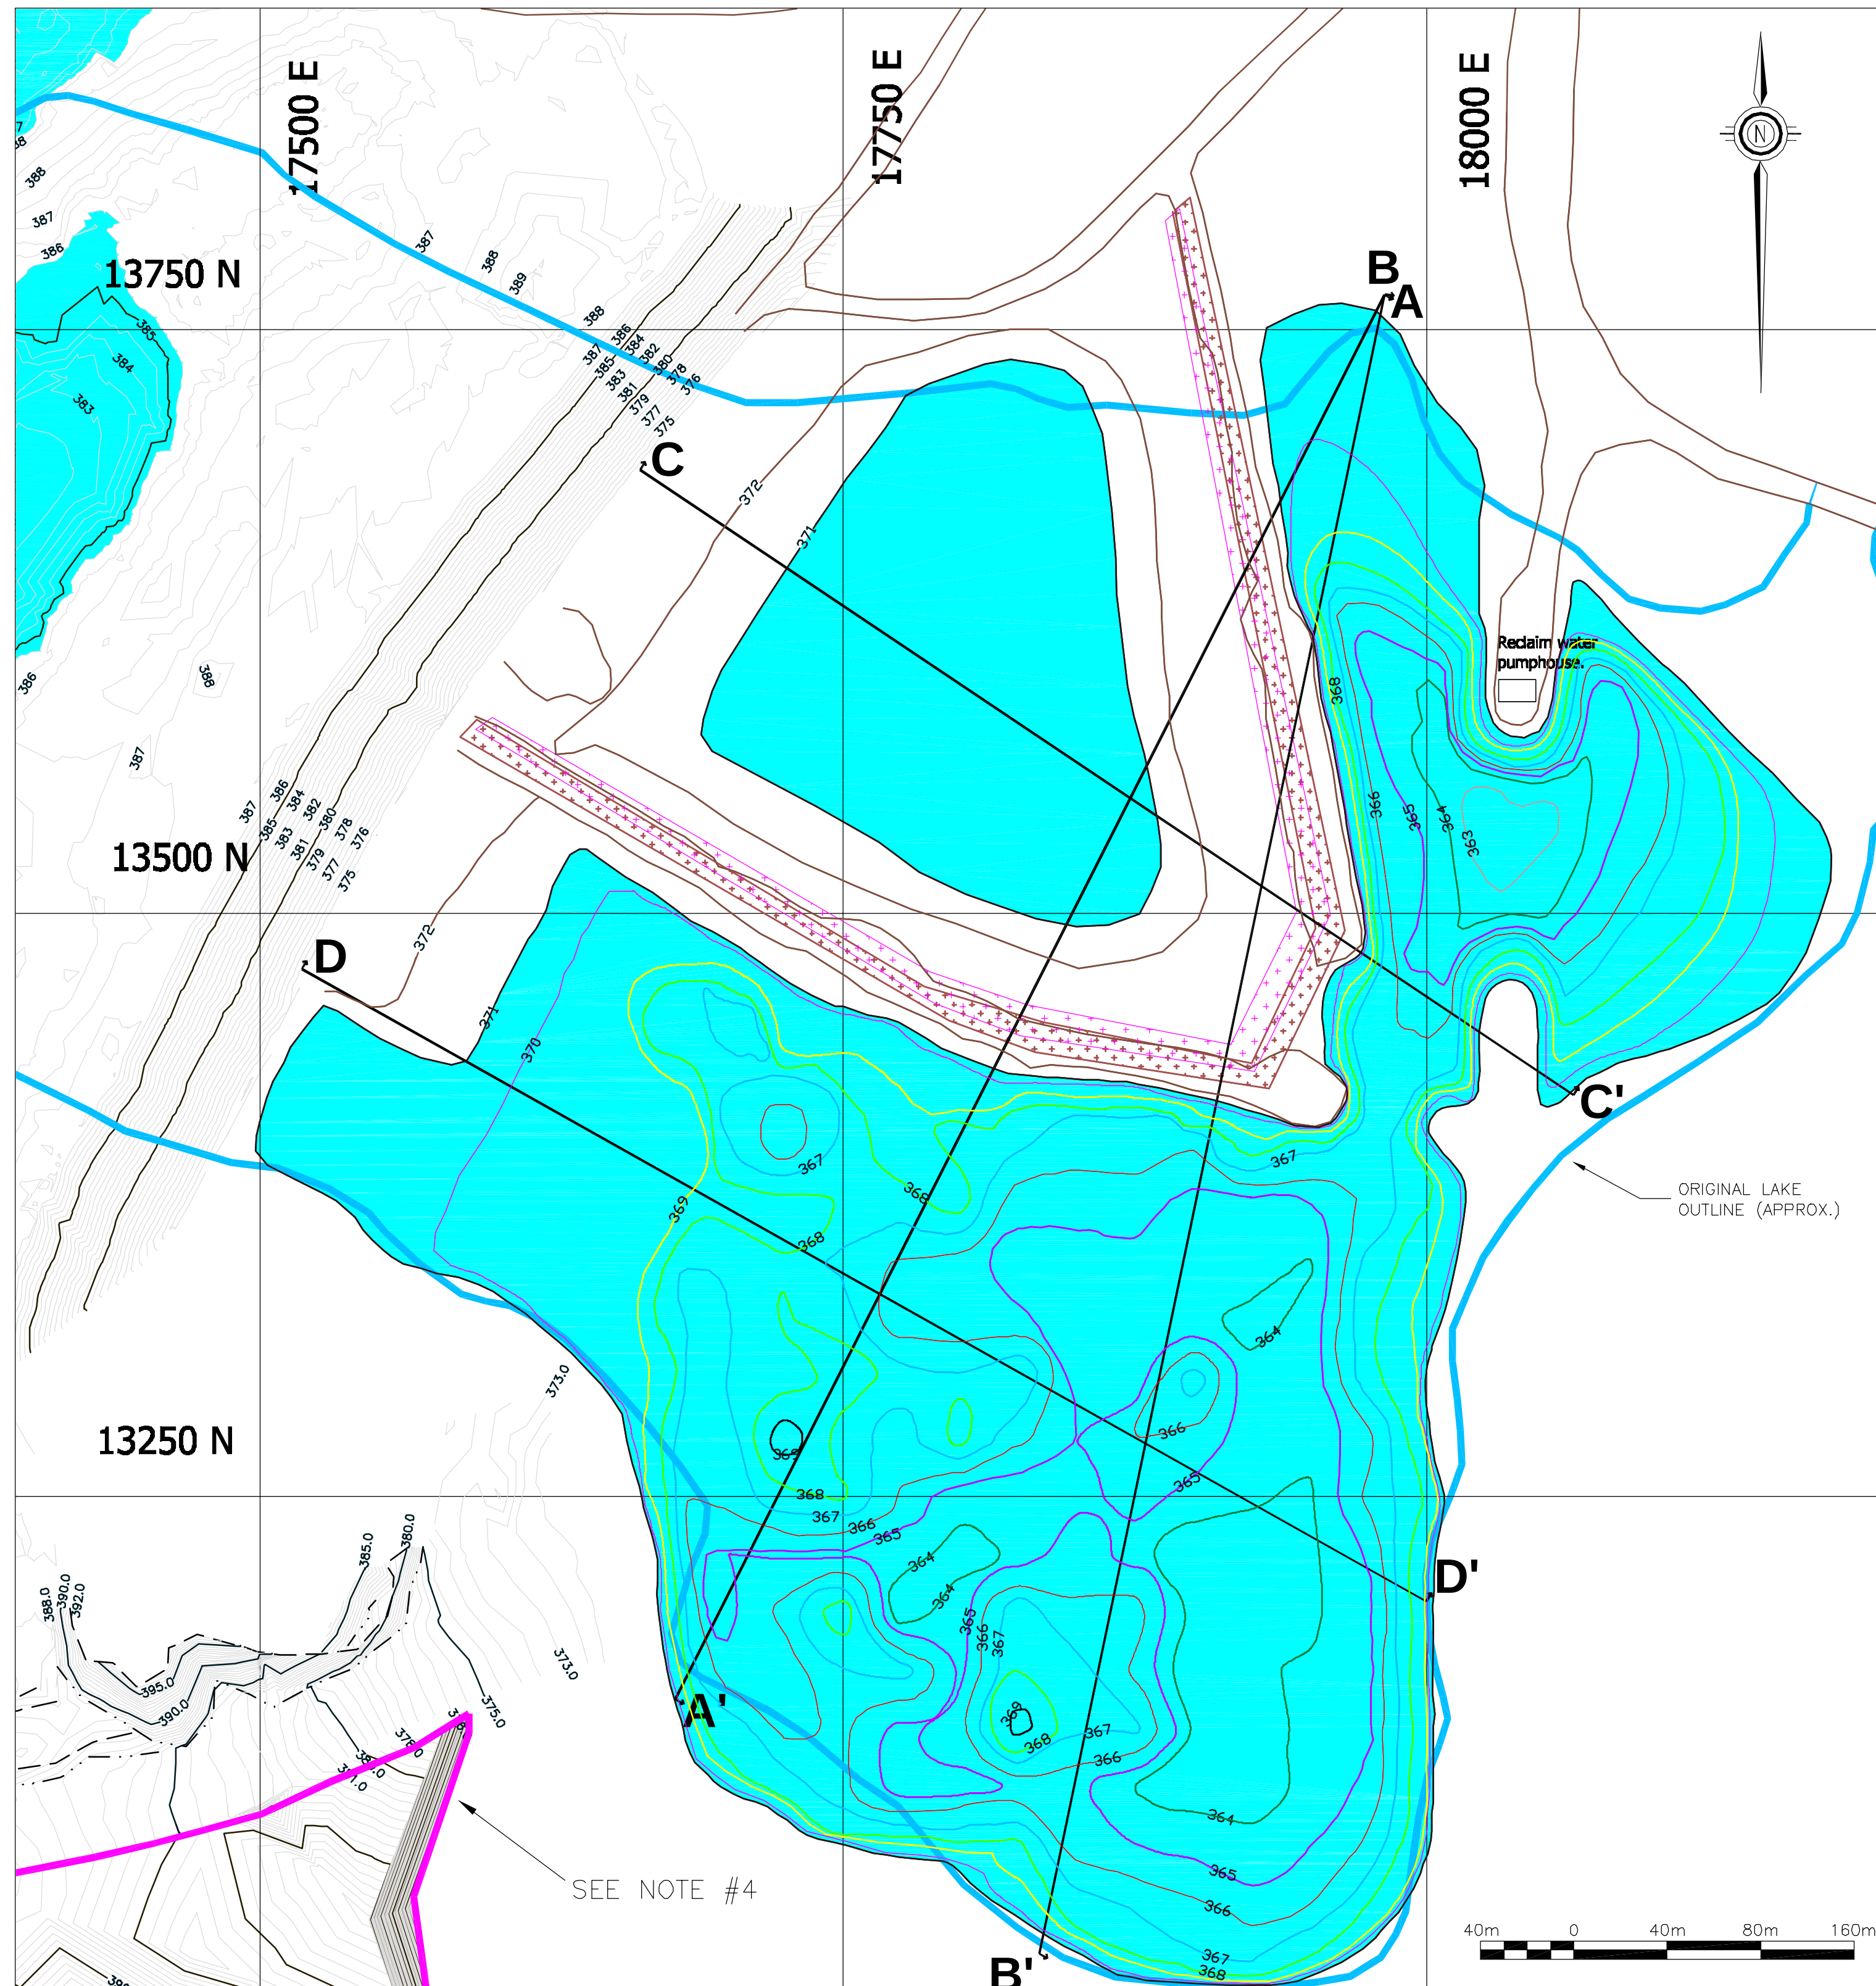

- NOTES:
1. 2003 SURFACE CELL TOPOGRAPHY/BATHYMETRY SURVEYED BY S.A.S. SEPTEMBER, 2003.
 2. CURRENT BATHYMETRY OF RESERVOIR AND TEST CELL FROM DRAWING New Final Bath V14.dwg SUPPLIED BY NANISIVIK MINE.
 3. TOPOGRAPHY/BATHYMETRY OF RESERVOIR AND SURFACE CELL FOR ALL OTHER YEARS DERIVED FROM DRAWINGS SUPPLIED BY NANISIVIK MINE.
 4. TOPOGRAPHY OF THIS AREA WAS DERIVED BY BGC USING ADDITIONAL DATA SUPPLIED BY NANISIVIK MINE.

CLIENT: NANISIVIK MINE
A DIVISION OF CANZINCO LTD.

LEGEND

- WATER
- ORIGINAL GROUND ELEVATION

NOTES:

1. 2003 SURFACE CELL TOPOGRAPHY/BATHYMETRY SURVEYED BY S.A.S. SEPTEMBER, 2003.
2. CURRENT BATHYMETRY OF RESERVOIR AND TEST CELL FROM DRAWING New Final Bath V14.dwg SUPPLIED BY NANISIVIK MINE.
3. TOPOGRAPHY/BATHYMETRY OF RESERVOIR AND SURFACE CELL FOR ALL OTHER YEARS DERIVED FROM DRAWINGS SUPPLIED BY NANISIVIK MINE.
4. TOPOGRAPHY OF THIS AREA WAS DERIVED BY BGC USING ADDITIONAL DATA SUPPLIED BY NANISIVIK MINE.

REV.	DATE	REVISION	NOTES	DRAWN	CHECKED	APPROVED

DATE	AS SHOWN
FEB 2004	
CJT	
GKC	
JWC	
JWC	

PROJECT: WEST TWIN DISPOSAL AREA CLOSURE PLAN

TITLE: HISTORICAL TAILINGS DEPOSITION RESERVOIR AND TEST CELL

PROJECT No. 0255-008-09

DWG. No. 7

REV. 0

BGC ENGINEERING INC.
AN APPLIED EARTH SCIENCES COMPANY
Calgary, AB Phone: (403) 250 5185