


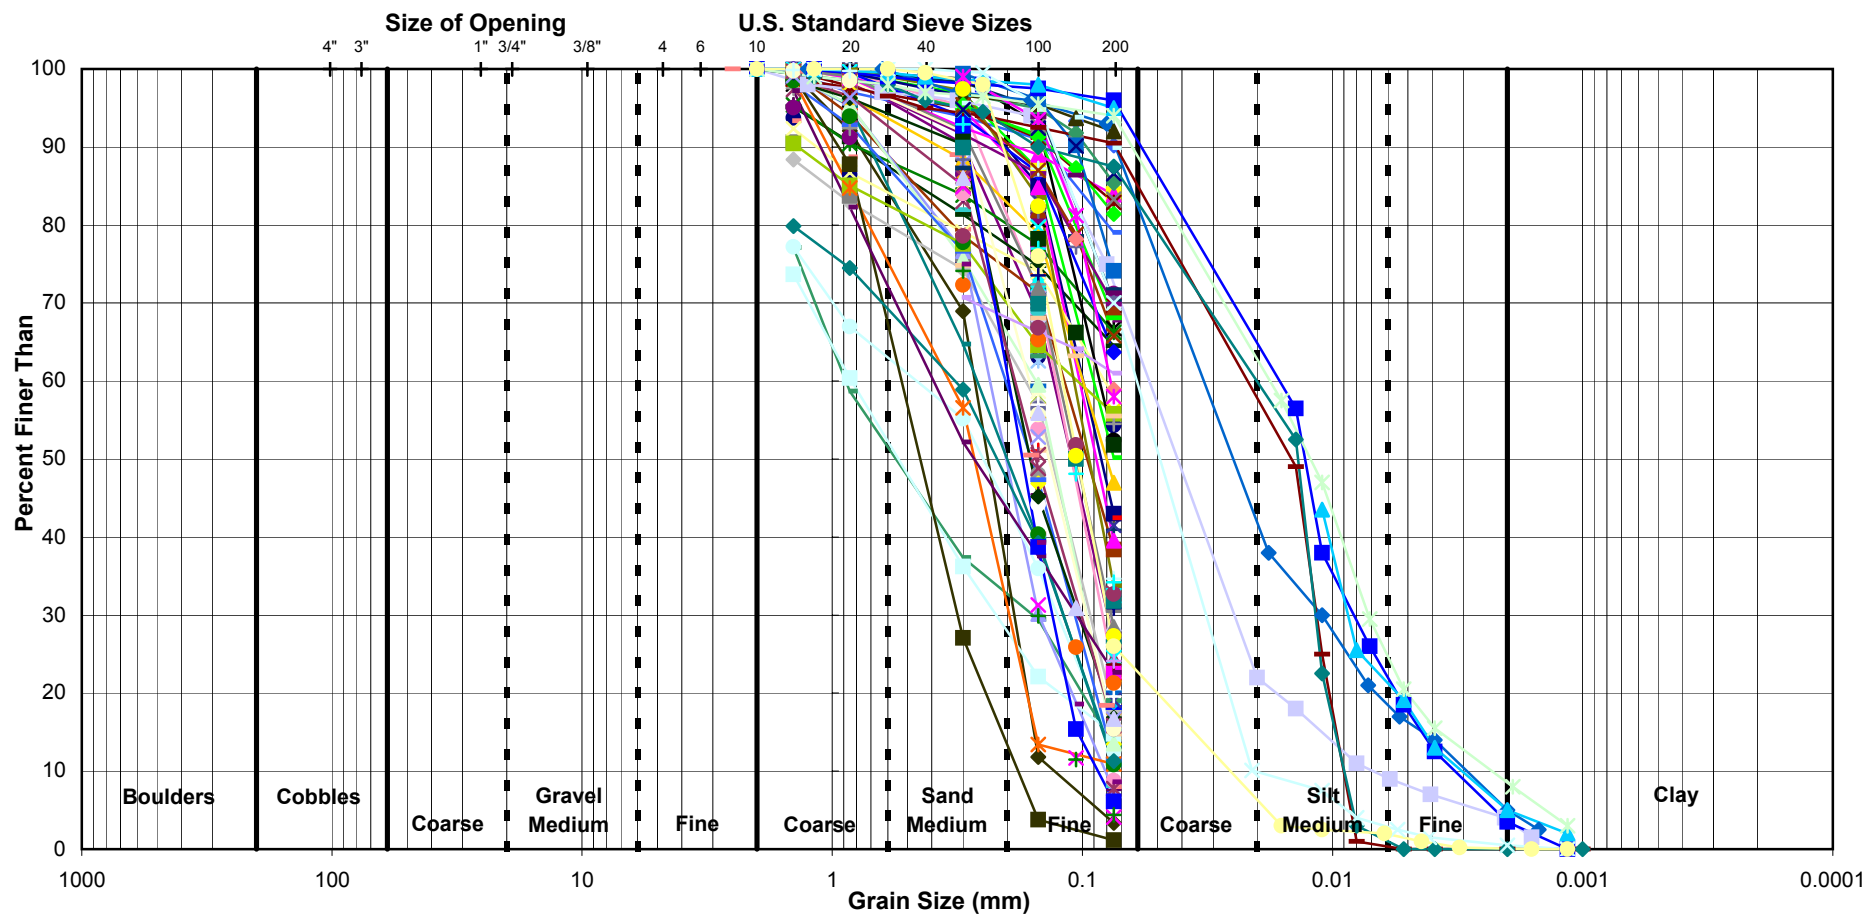

AS A MUTUAL PROTECTION TO OUR CLIENT, THE PUBLIC AND OURSELVES, ALL REPORTS AND DRAWINGS ARE SUBMITTED FOR THE CONFIDENTIAL INFORMATION OF OUR CLIENT FOR A SPECIFIC PROJECT AND AUTHORIZATION FOR USE AND/OR PUBLICATION OF DATA, STATEMENTS, CONCLUSIONS OR ABSTRACTS FROM OR REGARDING OUR REPORTS AND DRAWINGS IS RESERVED PENDING OUR WRITTEN APPROVAL.

Note:

1. 120 samples tested.
2. D_{50} ranges between 0.55 to 0.015 mm.



BGC ENGINEERING INC.
AN APPLIED EARTH SCIENCES COMPANY

CLIENT:

NANISIVIK MINE, A DIVISION OF CANZINCO LTD.

PROJECT:

WEST TWIN DISPOSAL AREA CLOSURE PLAN

TITLE:

GRAIN SIZE DISTRIBUTION ANALYSIS
SURFACE CELL TAILINGS

PROJECT NO.

0255-008-09

DWG. NO.

9