


Polaris Mine Reclamation Project

Typical Blasthole Loading Sketch

Removal of Dock Structure

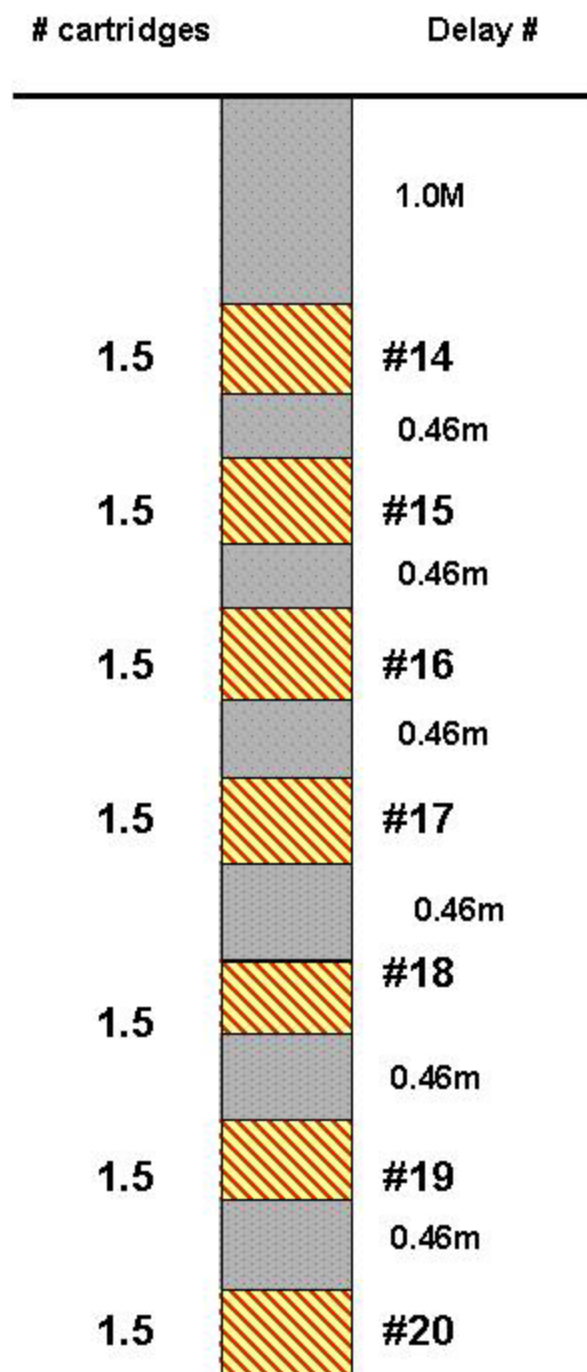

Hole Depth = 7.9m

Explosive Type = Powerfrac 65x400mm


Explosive loading = 2.27kg (5 lbs.) per deck

Maximum charge weight per delay = 2.27 kg.

Detonator type = Electric MS

Pacific Blasting

**Polaris Mine Reclamation
Dock Structure
Electrical Sequential Blast Design
Typical Production Shot**

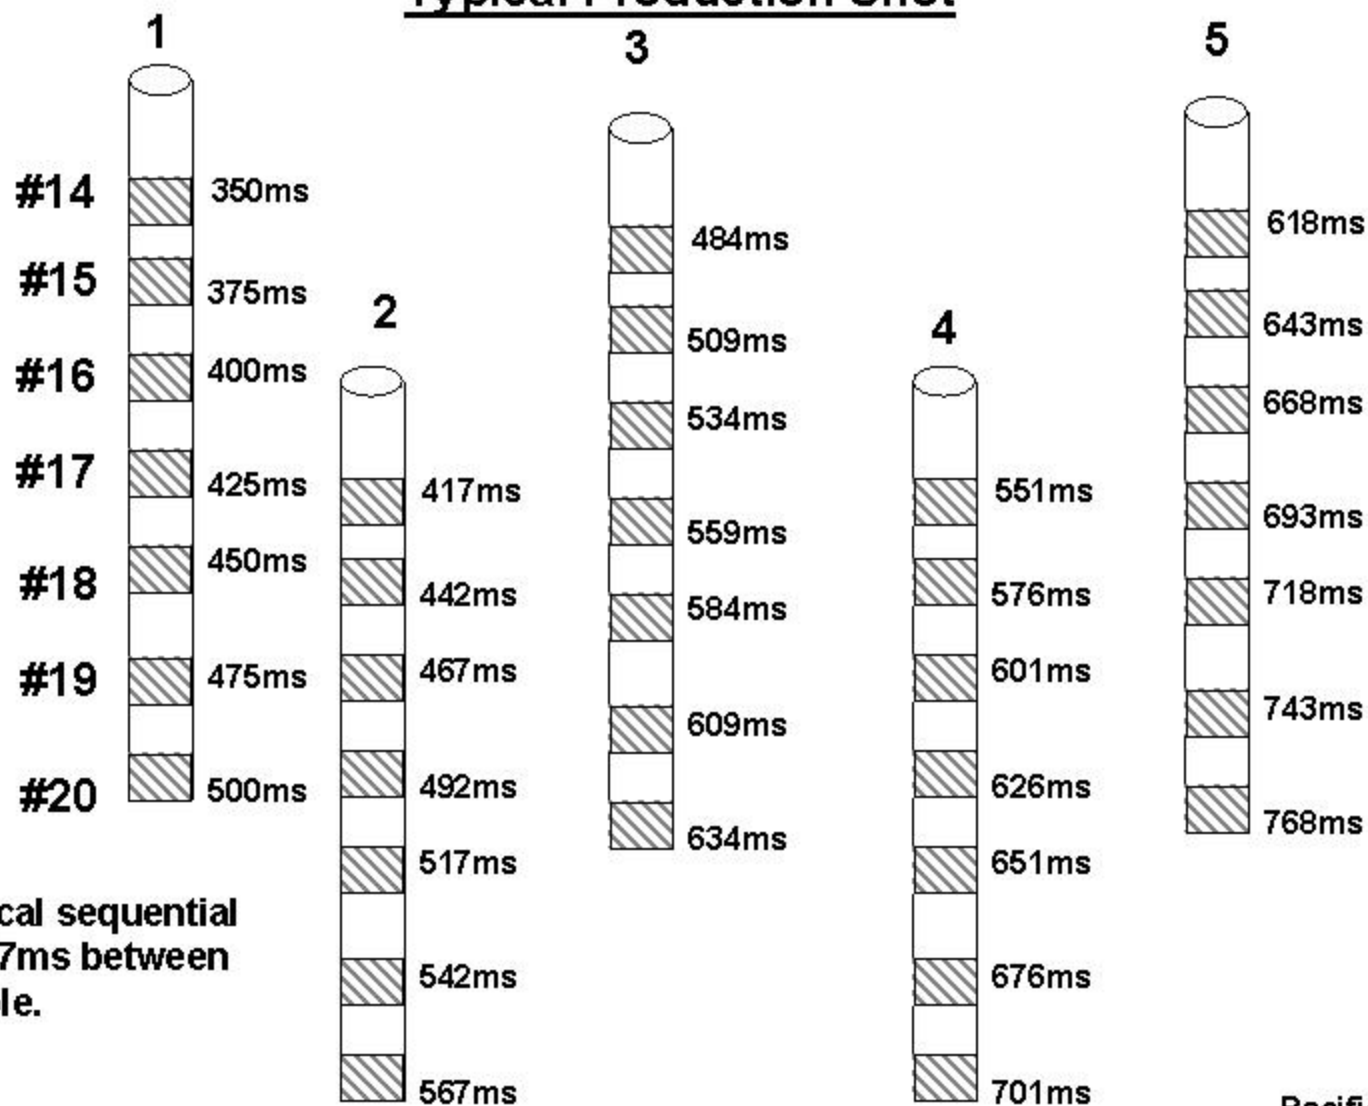

Note: Electrical sequential timer set to 67ms between each blast hole.

Polaris Mine Reclamation Project
Dock Structure
Tie-in Sketch

