


LEGEND:

- ORIGINAL NATIVE GROUND SURFACE
- EXISTING TOP OF WASTE/GROUND SURFACE (SPRING 2003)
- REGRADED TOP OF WASTE
- INDICATES EDGE OF WASTE
- TOP SURFACE OF COVER MATERIAL TYPE A (1.2m THICK OVER WASTE)
- TOP OF FINAL COVER
- WASTE MATERIAL TO BE REGRADED (PLUS)
- WASTE MATERIAL TO BE REGRADED (MINUS)

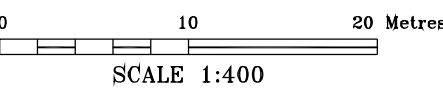

ISSUED FOR CONSTRUCTION



SOURCE OF DRAWING:
SURVEY INFORMATION OF GROUND SURFACE AS OF APRIL, 2003 SUPPLIED BY RBM OPTICON INC. DATE OF SURVEY 21 APRIL, 2003

REVIEWED BY:	HC/PM
DRAWN BY:	CPW/NTD
DATE ISSUED:	MAY 27, 2003
PROJECT NUMBER:	23-306
FILE NAME:	23306-D1-03R2.DWG
REVISION:	2

OPERATIONAL LANDFILL COVER DESIGN
POLARIS MINE, NUNAVUT



OPERATIONAL LANDFILL
SECTIONS 13, 15, 18, 20