

Appendix D

Tender Drawing No. C3 – Proposed Layout





LEGEND:

———— FENCE

———— OVERHEAD LINES

[illegible]

ACCEPTED FOR PUBLICATION

**FUEL STORAGE
FACILITY
UPGRADES**


CHESTERFIELD WATER CO.


**SITE LAYOUT
PROPOSED**

AF	1-150
WO	10-3018

2010-1150

3

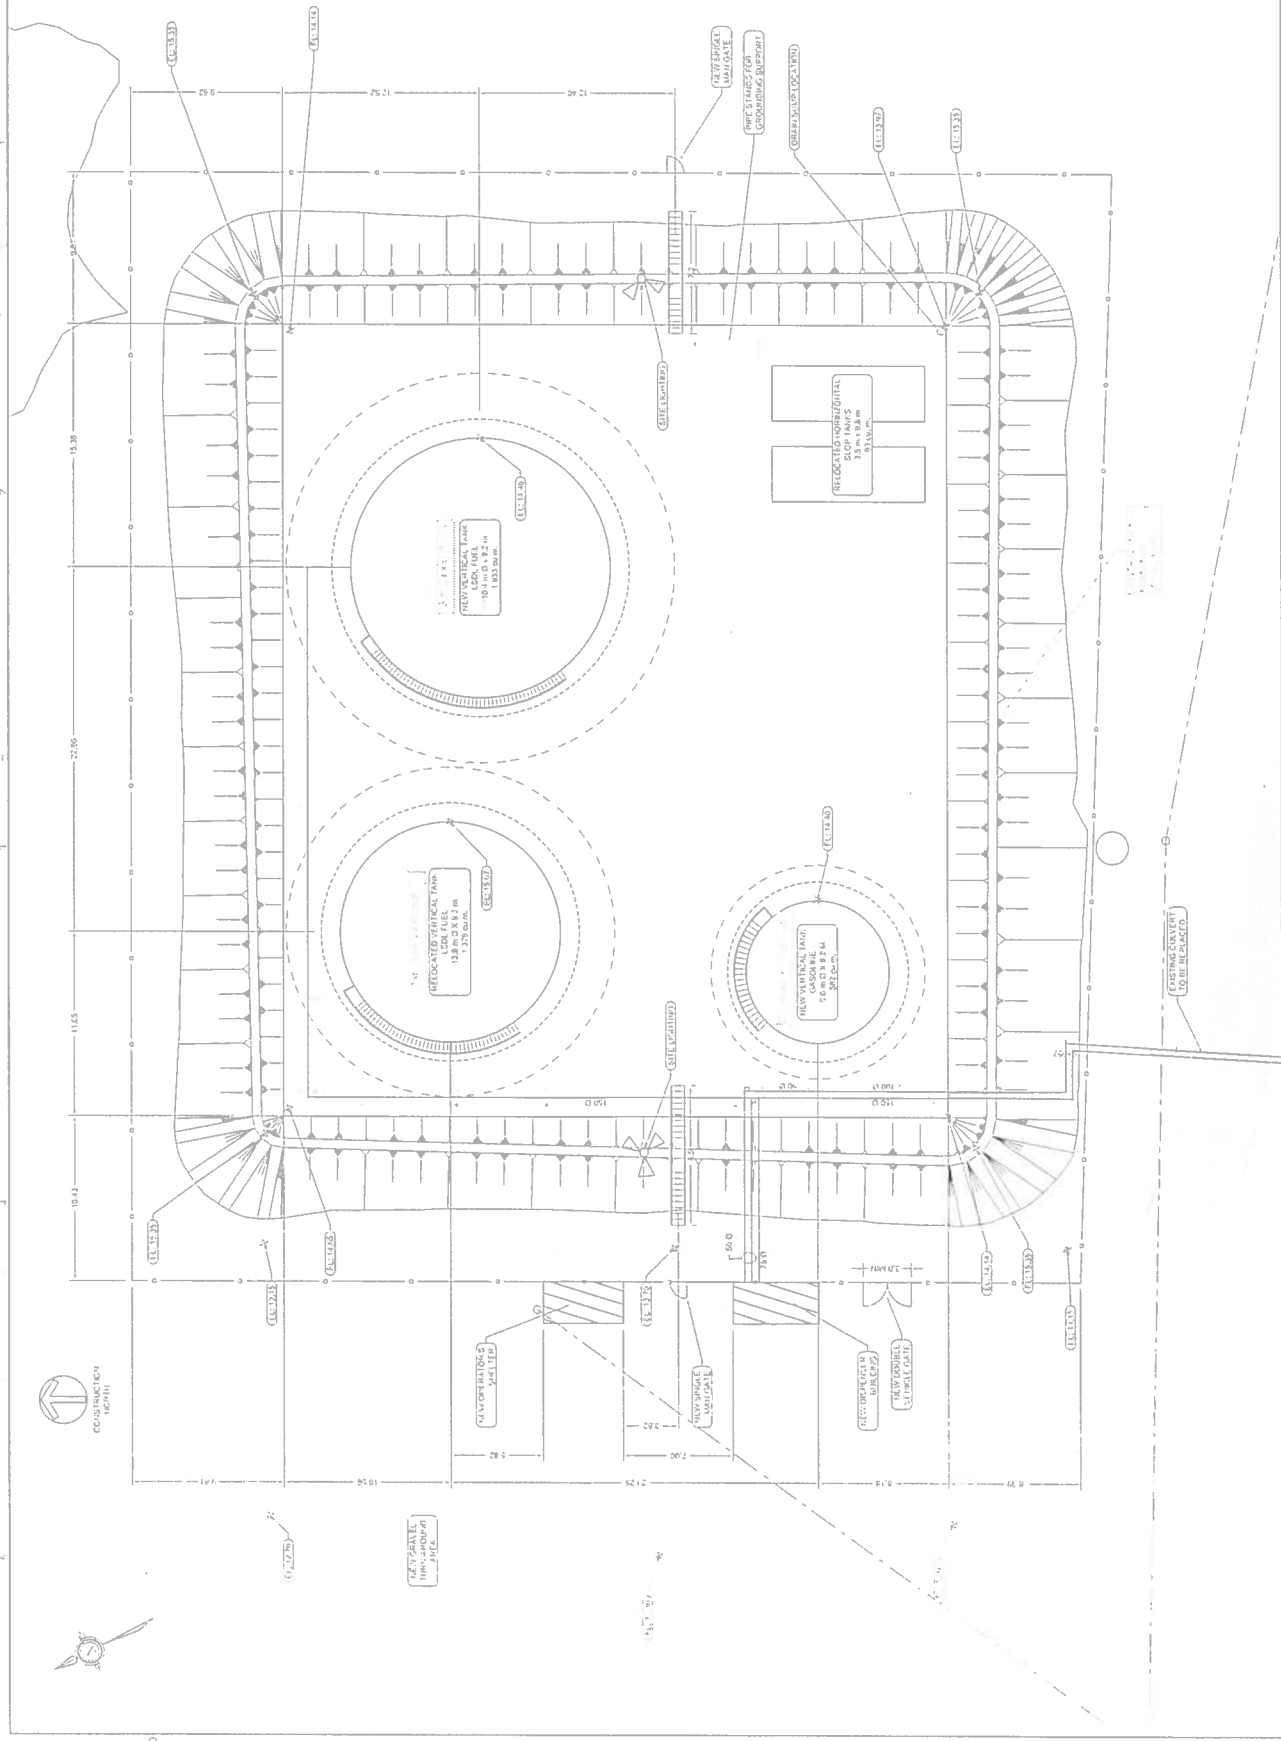

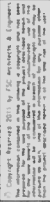

**FUEL STORAGE
FACILITY
UPGRADES**

**PROPOSED RESUPPLY
PIPELINE PLAN
AND PROFILE**

AF	11:250	Y 150
WD	10-3018	

2010-1160

