


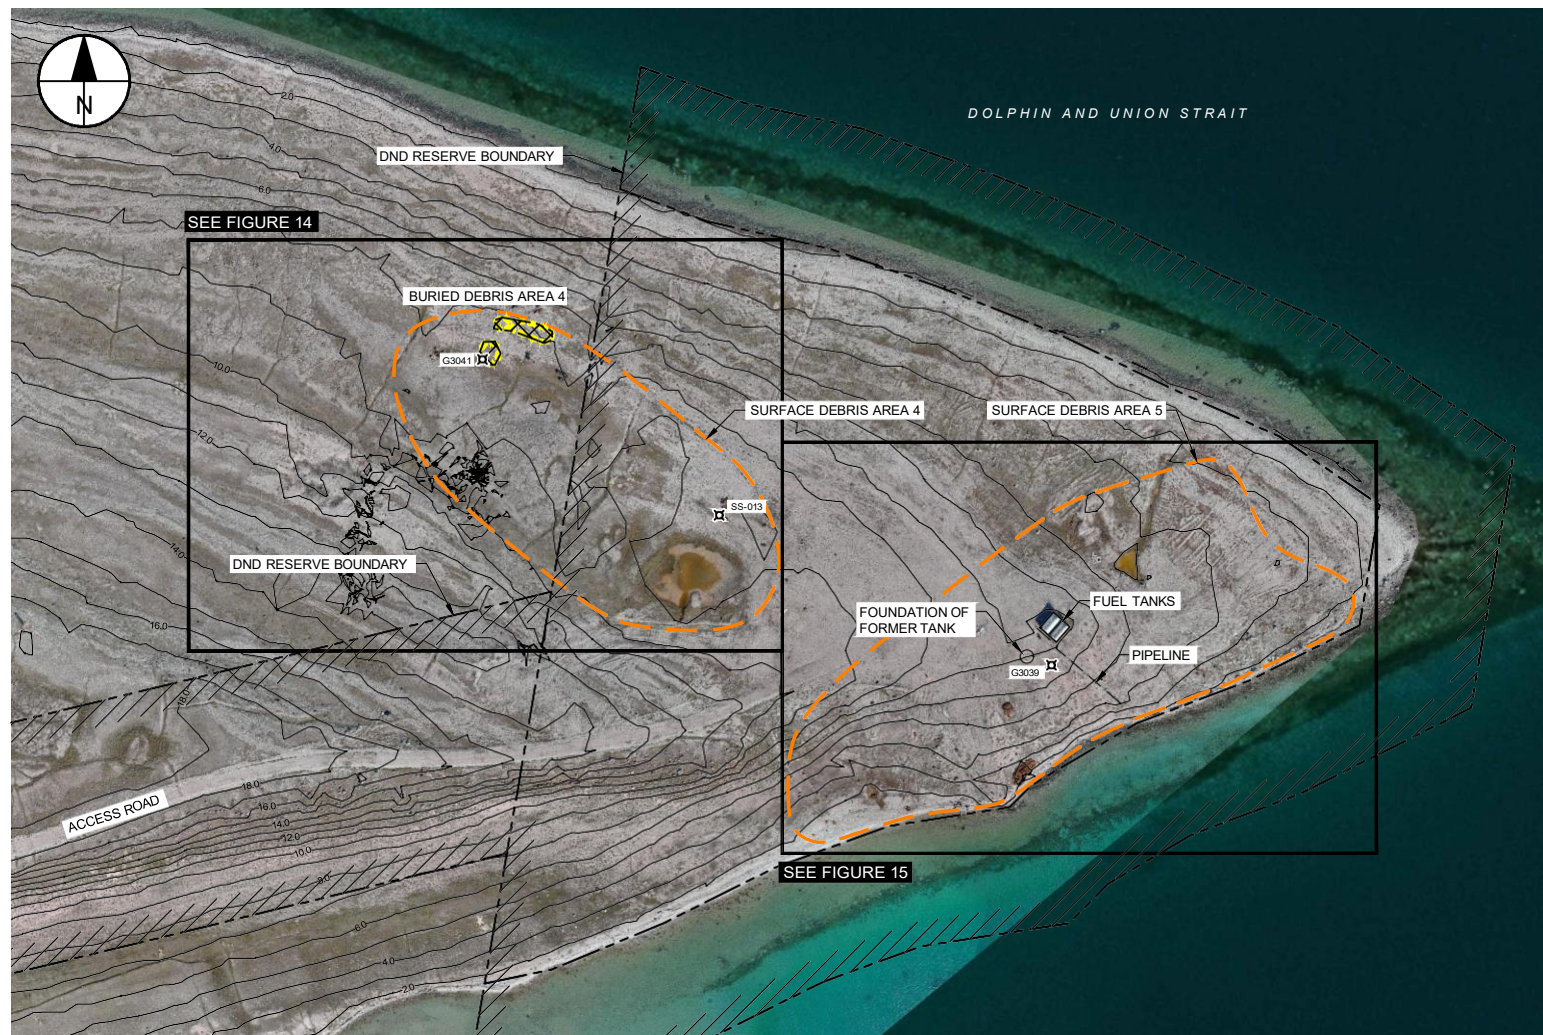


IMAGE SOURCE: AECOM drone, August 2022

LEGEND:

- PROPERTY / RESERVE BOUNDARY
- DND RESERVE
- SURFACE DEBRIS PERIMETER
- BURIED DEBRIS PERIMETER
- EXCAVATION AREA
- HISTORICAL SAMPLE LOCATION

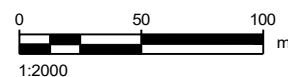

Issue Status: FINAL

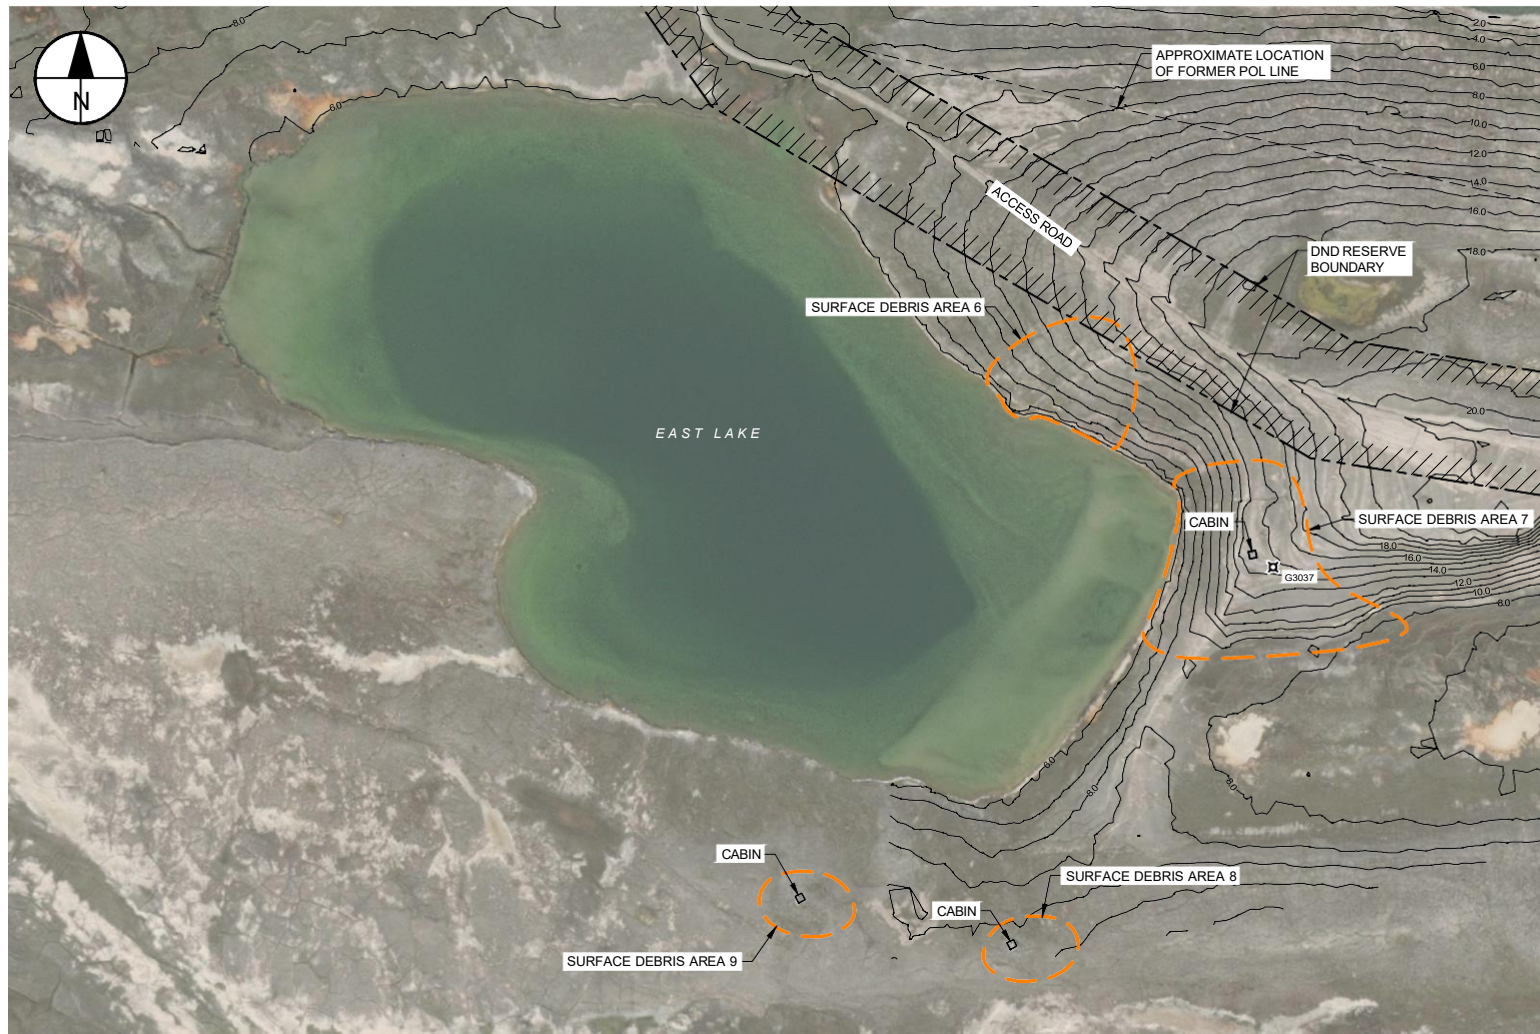


IMAGE SOURCE: Global Mapper

LEGEND:

- PROPERTY / RESERVE BOUNDARY
- /// DND RESERVE
- SURFACE DEBRIS PERIMETER
- ### HISTORICAL SAMPLE LOCATION



Issue Status: FINAL

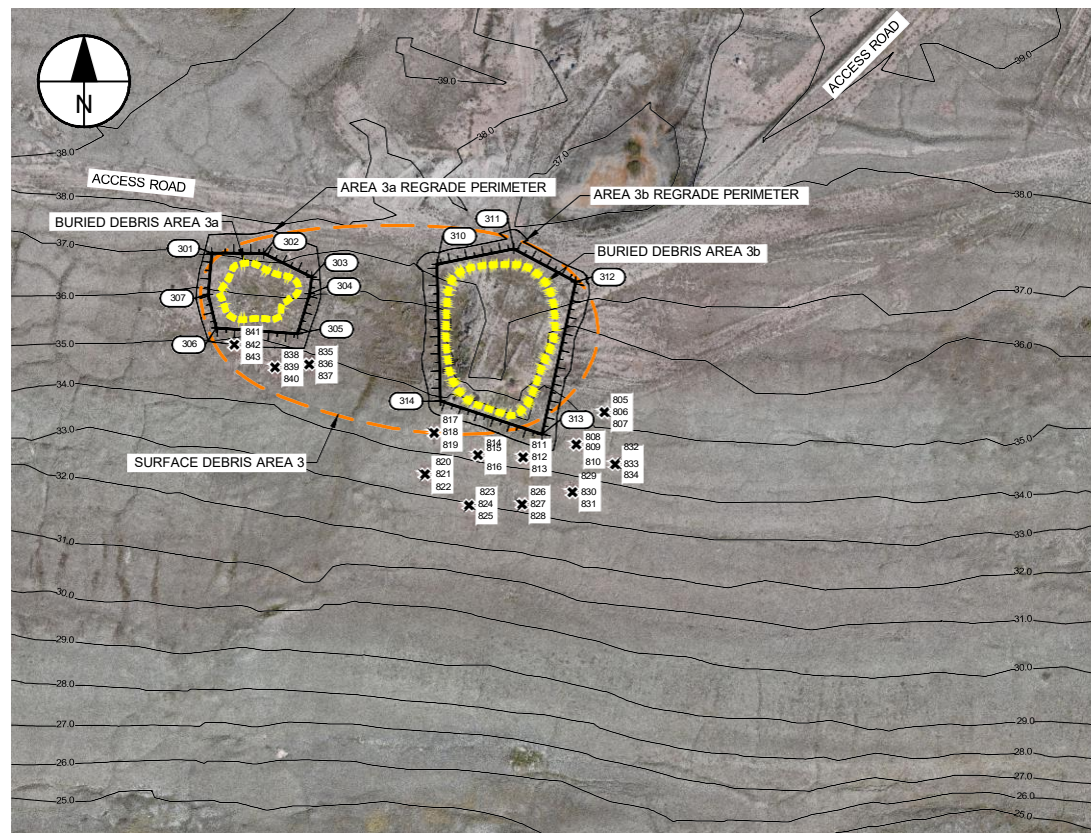



IMAGE SOURCE: AECOM drone, August 2022

LEGEND:

- SURFACE DEBRIS PERIMETER
- BURIED DEBRIS PERIMETER
- REGRADE TOP OF SLOPE
- REGRADE TOE OF SLOPE
- x ### 2022 SAMPLE LOCATION

AREA 3a REGRADE TOP OF SLOPE		
COORDINATE POINTS		
NO.	NORTHING	EASTING
301	7631522.3	586688.0
302	7631522.1	586698.7
303	7631517.3	586708.5
304	7631513.9	586708.1
305	7631505.7	586705.6
306	7631506.9	586689.0
307	7631513.7	586687.3

AREA 3b REGRADE TOP OF SLOPE		
COORDINATE POINTS		
NO.	NORTHING	EASTING
310	7631519.9	586734.2
311	7631523.1	586749.9
312	7631516.3	586762.6
313	7631485.1	586755.7
314	7631491.9	586734.9

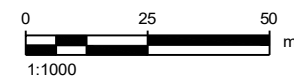

Issue Status: FINAL

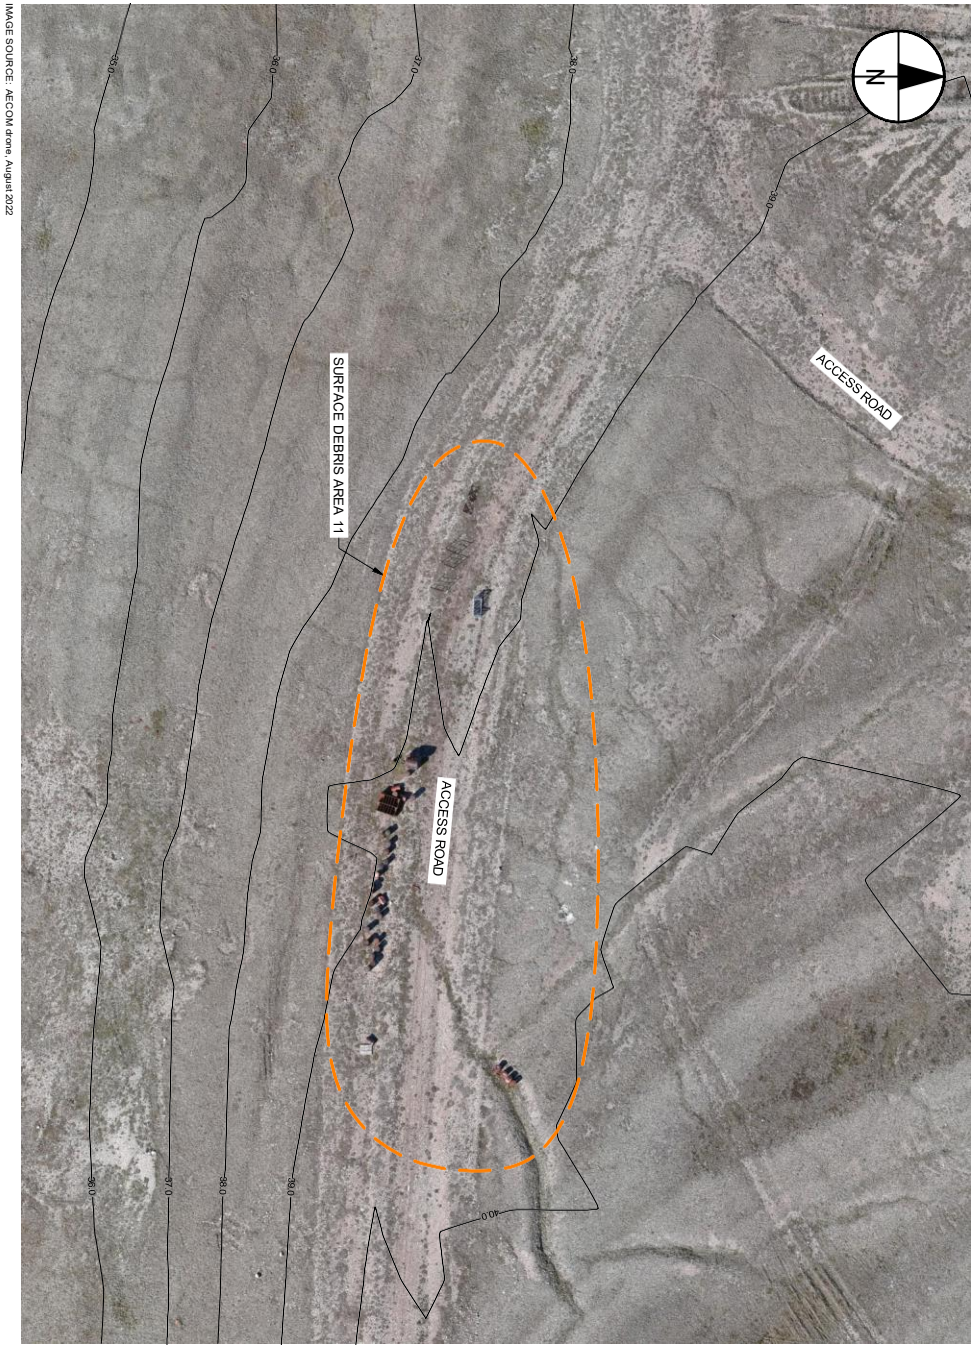


IMAGE SOURCE: AECOM from August 2022

LEGEND:

— SURFACE DEBRIS PERIMETER



Issue Status: FINAL

PIN-C Bernard Harbour
Remedial Action Plan
Public Services and Procurement Canada
Project No.: 60688145 Date: 2023-03-31

STATION AREA
SURFACE DEBRIS AREA 11

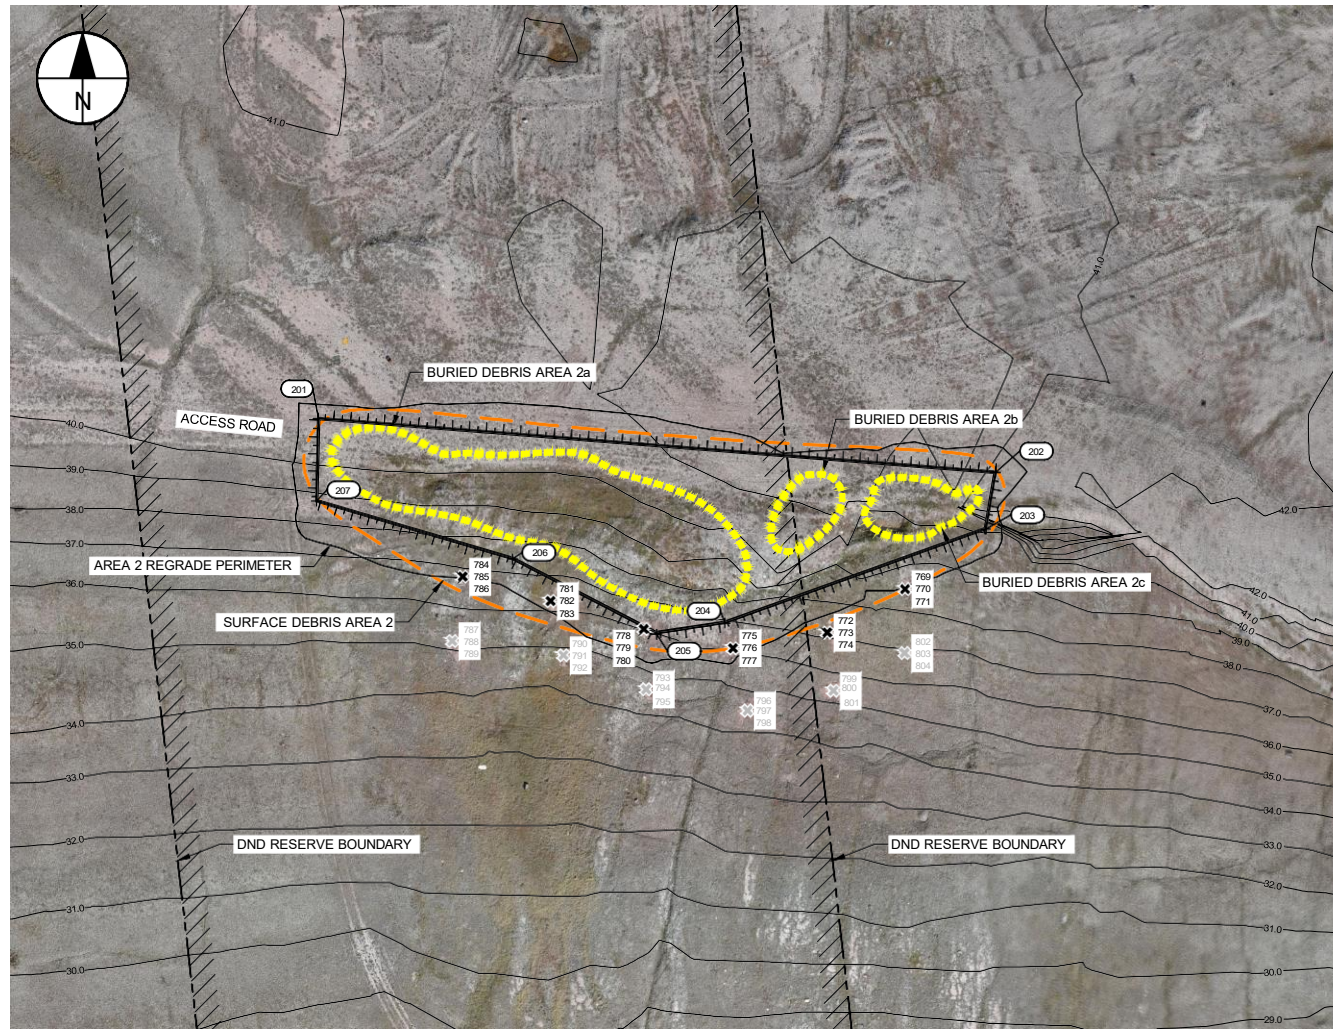


IMAGE SOURCE: AECOM drone, August 2022

LEGEND:

- PROPERTY / RESERVE BOUNDARY
- /// DND RESERVE
- SURFACE DEBRIS PERIMETER
- BURIED DEBRIS PERIMETER
- REGRADE TOP OF SLOPE
- REGRADE TOE OF SLOPE
- ✕ 2022 SAMPLE LOCATION
- ✕ 2022 SAMPLE LOCATION (NOT ANALYZED)

AREA 2 REGRADE TOP OF SLOPE		
COORDINATE POINTS		
NO.	NORTHING	EASTING
201	7631508.9	587056.8
202	7631500.6	587160.9
203	7631491.9	587159.4
204	7631477.5	587119.4
205	7631475.8	587108.9
206	7631487.3	587086.7
207	7631496.2	587056.5




Issue Status: FINAL



IMAGE SOURCE: AECOM drone, August 2022

LEGEND:

- HISTORICAL SAMPLE LOCATION
- 2022 SAMPLE LOCATION
- TIER I EXCEEDANCE
- TIER II EXCEEDANCE
- TIER I CONTAMINATED SOIL
- TIER II CONTAMINATED SOIL

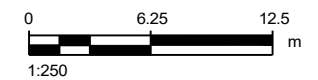

Issue Status: FINAL