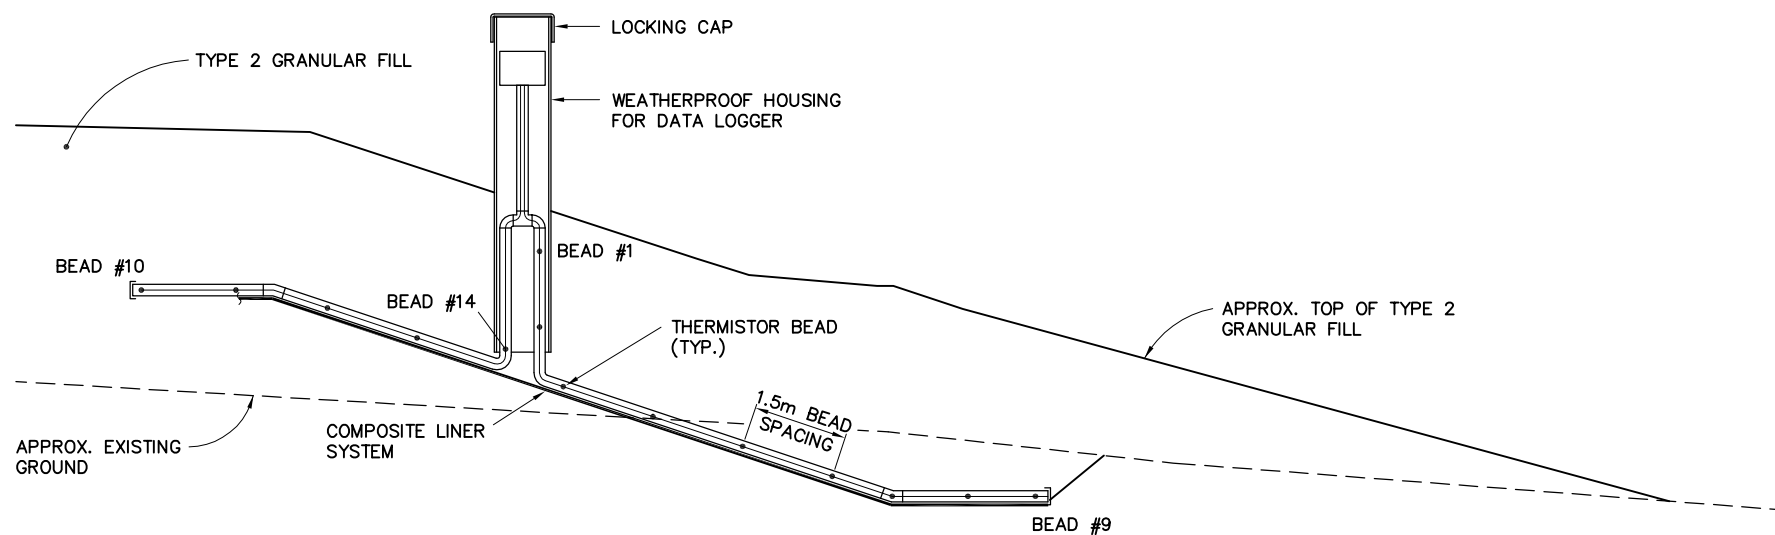

 National Défense
Defence nationale
DEW LINE CLEAN UP
CAM-M CAMBRIDGE BAY

**MAIN LANDFILL - NORTH
INCLINED THERMISTOR INSTALLATION
FIGURE A-2**



 National Défense
Defence nationale
DEW LINE CLEAN UP
CAM-M CAMBRIDGE BAY

MAIN LANDFILL - SOUTH INCLINED THERMISTOR INSTALLATION

FIGURE B-2