

image © 2012 DigitalGlobe  
© 2012 Google

Google earth

Google Earth Pro

feet  
meters

2000  
600










D

A

0 10 20 30 40 50 60 70 80 90 100mm

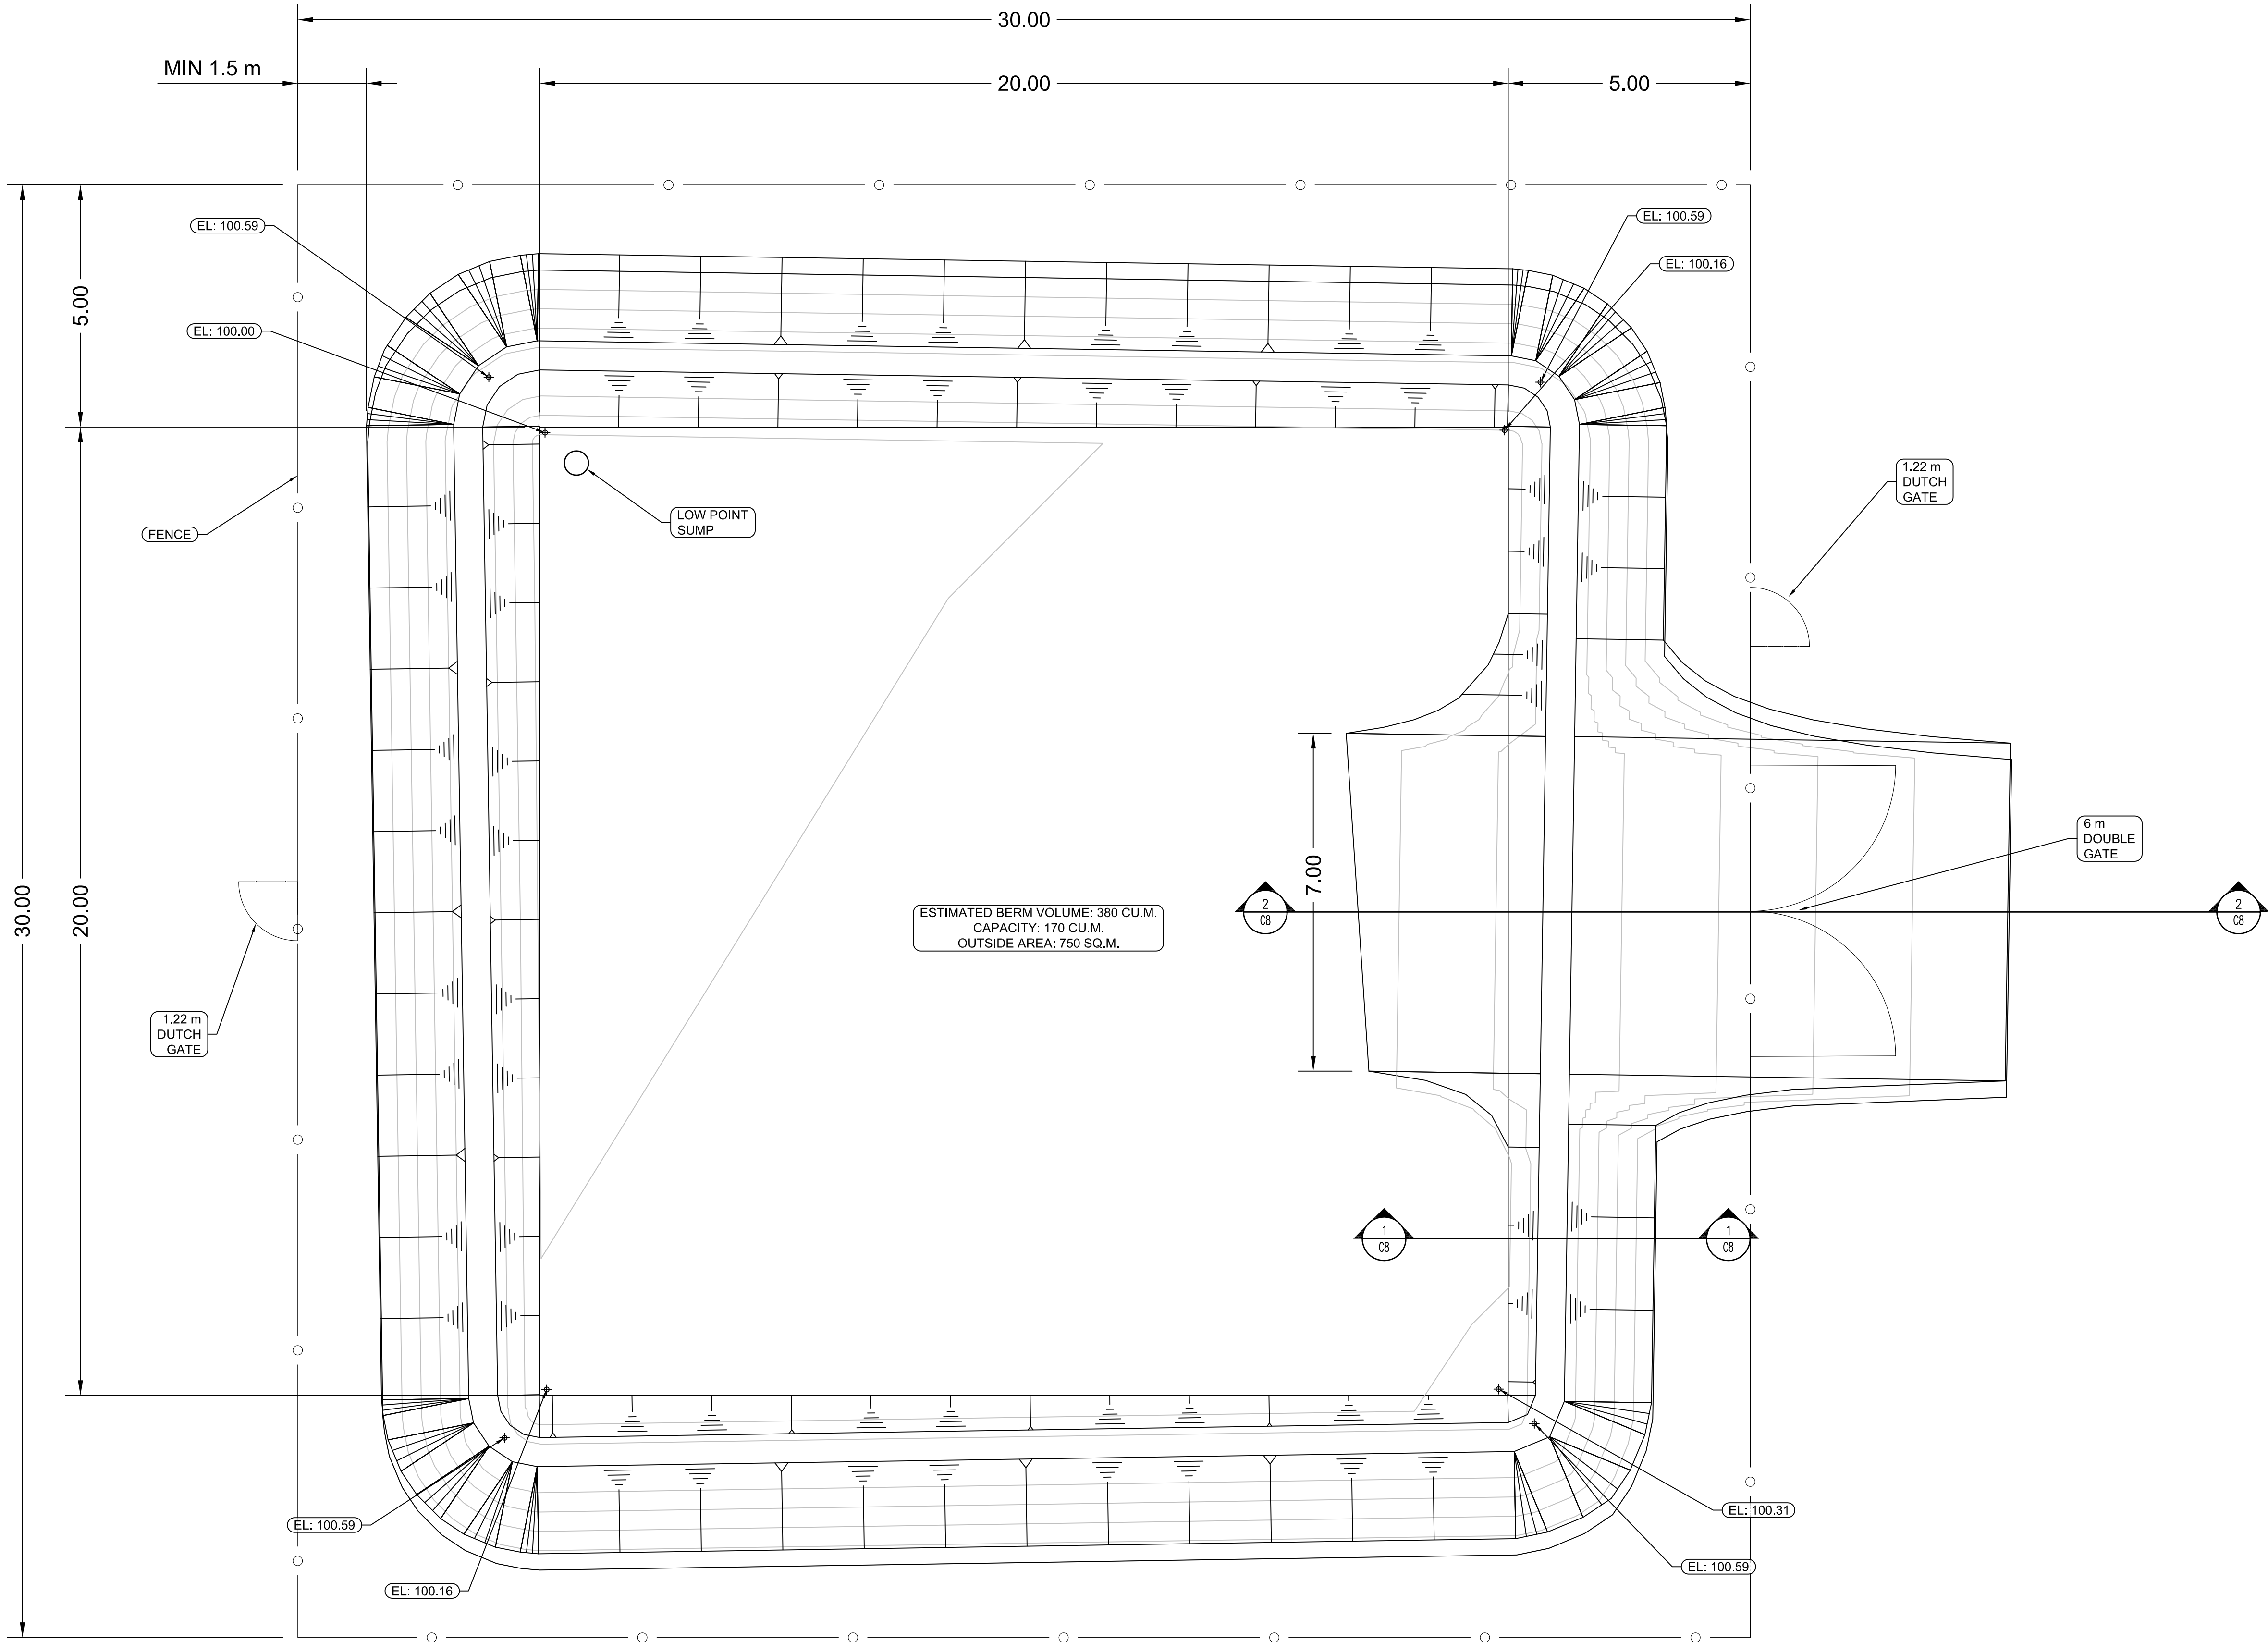

ESTIMATED BERM VOLUME: 380 CU.M.  
CAPACITY: 170 CU.M.  
OUTSIDE AREA: 750 SQ.M.

- NOTE:
1. LOCATION OF LANDFARM TO BE DETERMINED BY COMMUNITY AND CONTRACTOR REPRESENTATIVES
  2. DIMENSIONS AND ELEVATIONS TO BE FIELD ADJUSTED AS NECESSARY



© Copyright Reserved 2011 by FSC Architects & Engineers  
The information contained in this drawing is copyright and has been prepared for the sole purpose of the project described herein and for the sole benefit of the Owner. Any unauthorized use of this information will be considered a breach of copyright and may be pursued as such. Use of this information for any purpose other than the project described herein is at the sole risk of the user.


LEGEND:

— FENCE

02	ISSUED FOR TENDER	2011/06/08
01	ISSUED FOR 95% REVIEW	2011/03/25
00	ISSUED FOR 50% REVIEW	2011/02

NO.	REVISION DESCRIPTION	DATE ISSUED
-----	----------------------	-------------

PROFESSIONAL SEAL / PERMIT TO PRACTICE

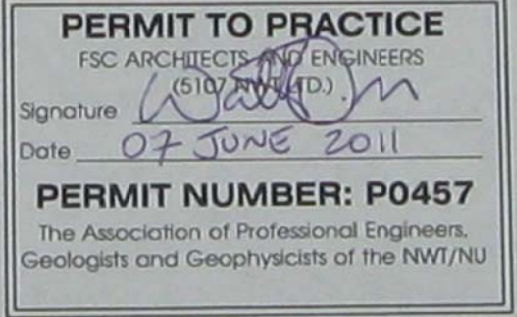

**FSC**  
ARCHITECTS & ENGINEERS  
Unit C, 1088 Mivik Street, Box 1779  
Iqaluit, NU, X0A 0H0, Canada  
T 867.979.0555 | F 867.979.5711

PROJECT TITLE

**FUEL STORAGE  
FACILITY  
UPGRADES**

LOCATION

CHESTERFIELD INLET, NU

DRAWING TITLE

**LANDFARM SITE  
LAYOUT**

DRAWN BY

AF

SCALE

1:75

CHECKED BY

WO

CLIENT PROJECT NO.

10-3018

FSC PROJECT NO.


2010-1160

DRAWING NO.

**C7**

OF 45

D

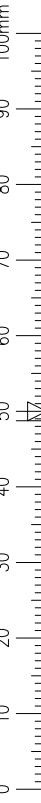

A


5

4


3

2

1

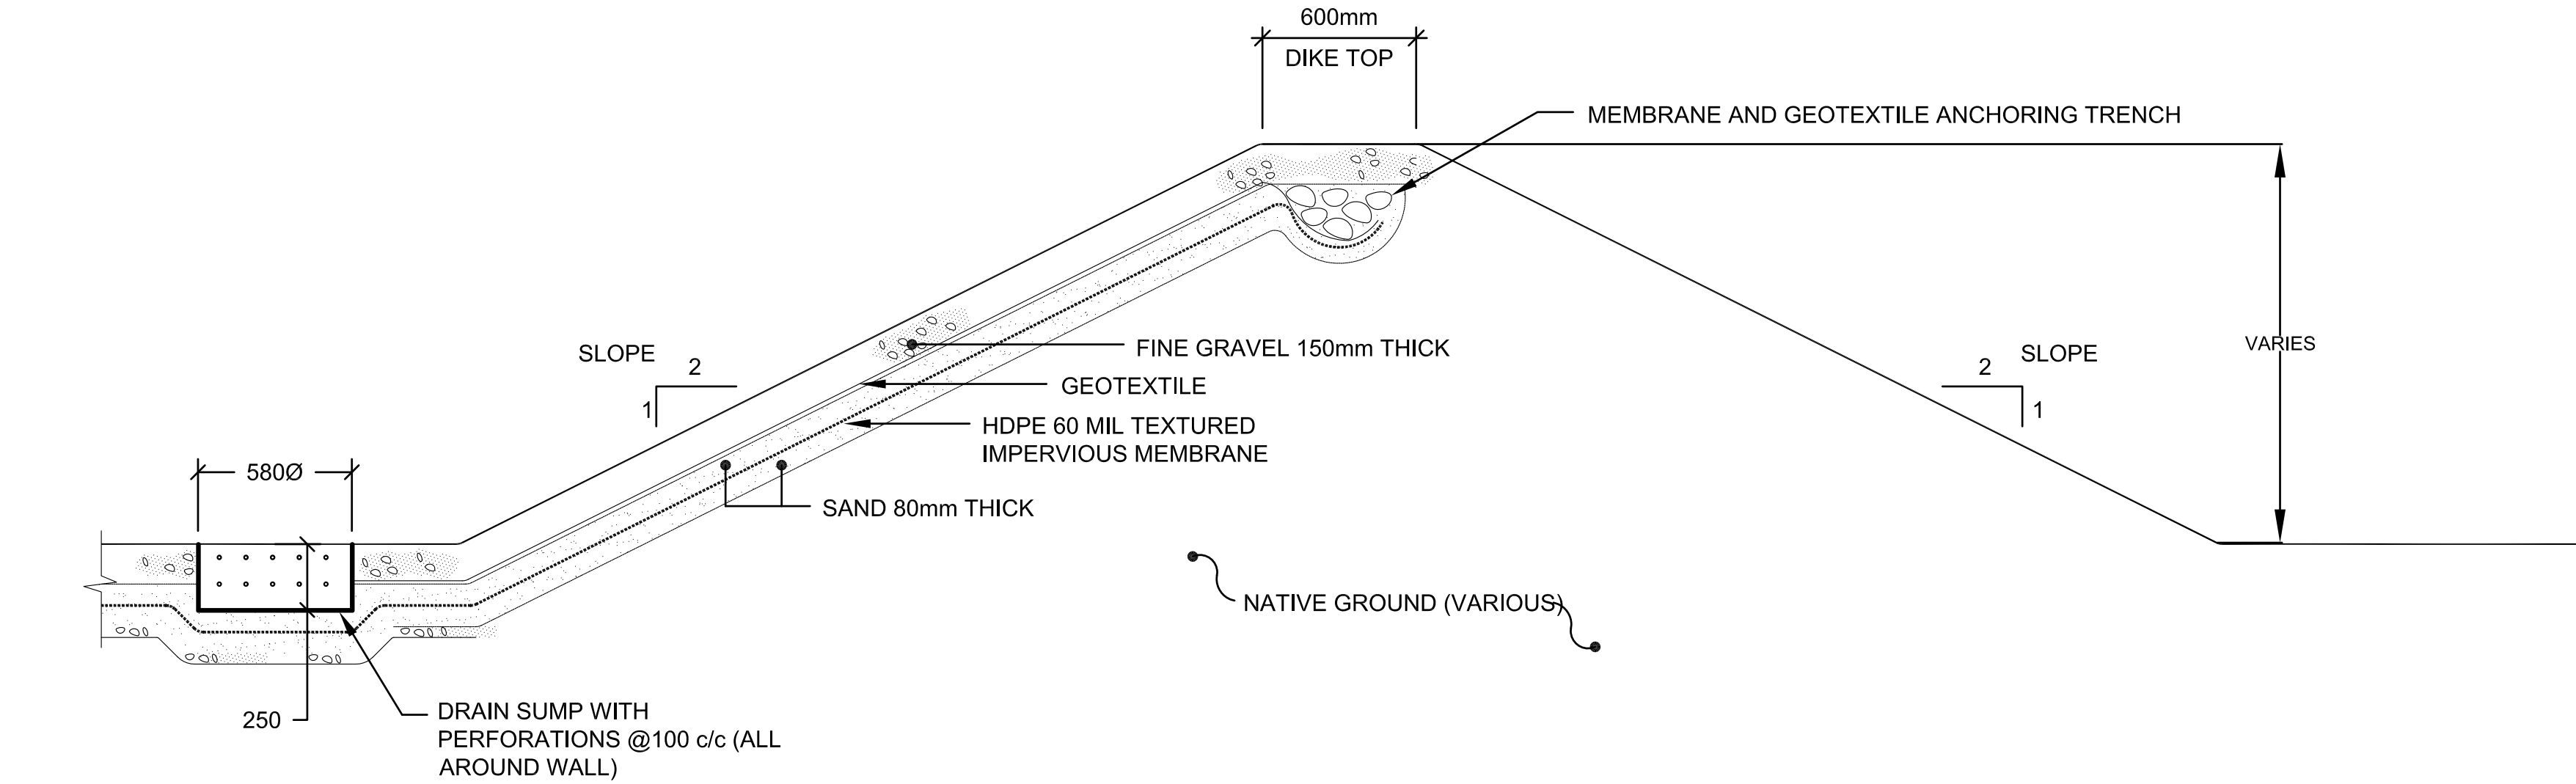

**1 BERM CROSS SECTION (TYPICAL)**  
SCALE: NTS

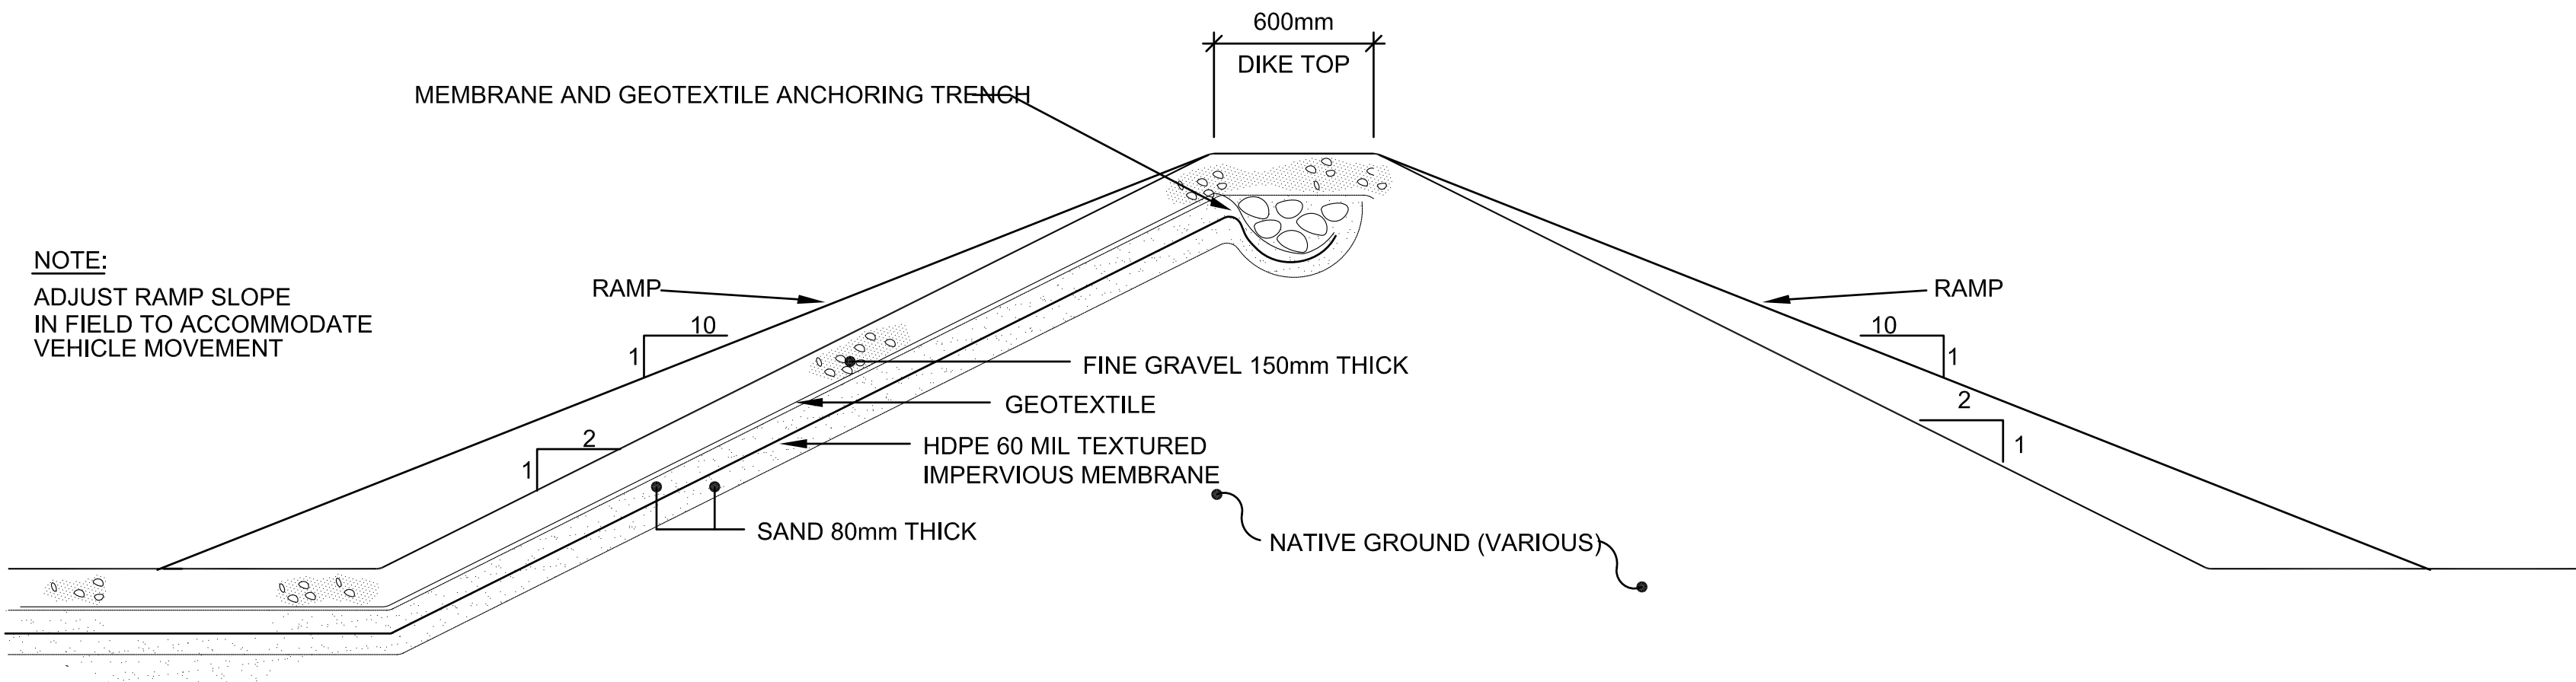


**2 RAMP CROSS SECTION**  
SCALE: NTS



© Copyright Reserved 2011 by FSC Architects & Engineers  
The information contained in this drawing is copyright and has been prepared for the sole purpose of the project described herein and for the sole benefit of the Owner. Any unauthorized use of this information will be considered a breach of copyright and may be pursued as such. Use of this information for any purpose other than the project described herein is at the sole risk of the user.

NO.	REVISION DESCRIPTION	DATE ISSUED
02	ISSUED FOR TENDER	2011/06/08
01	ISSUED FOR 95% REVIEW	2011/03/25
00	ISSUED FOR 50% REVIEW	2011/02

PROFESSIONAL SEAL / PERMIT TO PRACTICE

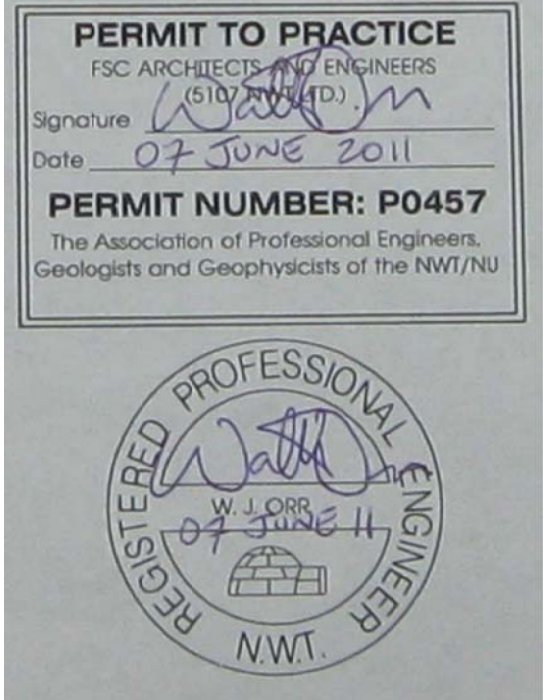

**FSC**  
ARCHITECTS & ENGINEERS  
Unit C, 1088 Mivik Street, Box 1779  
Iqaluit, NU, X0A 0H0, Canada  
T 867.979.0555 | F 867.979.5711

PROJECT TITLE  
**FUEL STORAGE  
FACILITY  
UPGRADES**

LOCATION  
CHESTERFIELD INLET, NU

DRAWING TITLE  
**LANDFARM  
CROSS SECTION**

DRAWN BY AF	SCALE AS NOTED
CHECKED BY WO	CLIENT PROJECT NO. 10-3018

FSC PROJECT NO.  
2010-1160

DRAWING NO.  
**C8**