




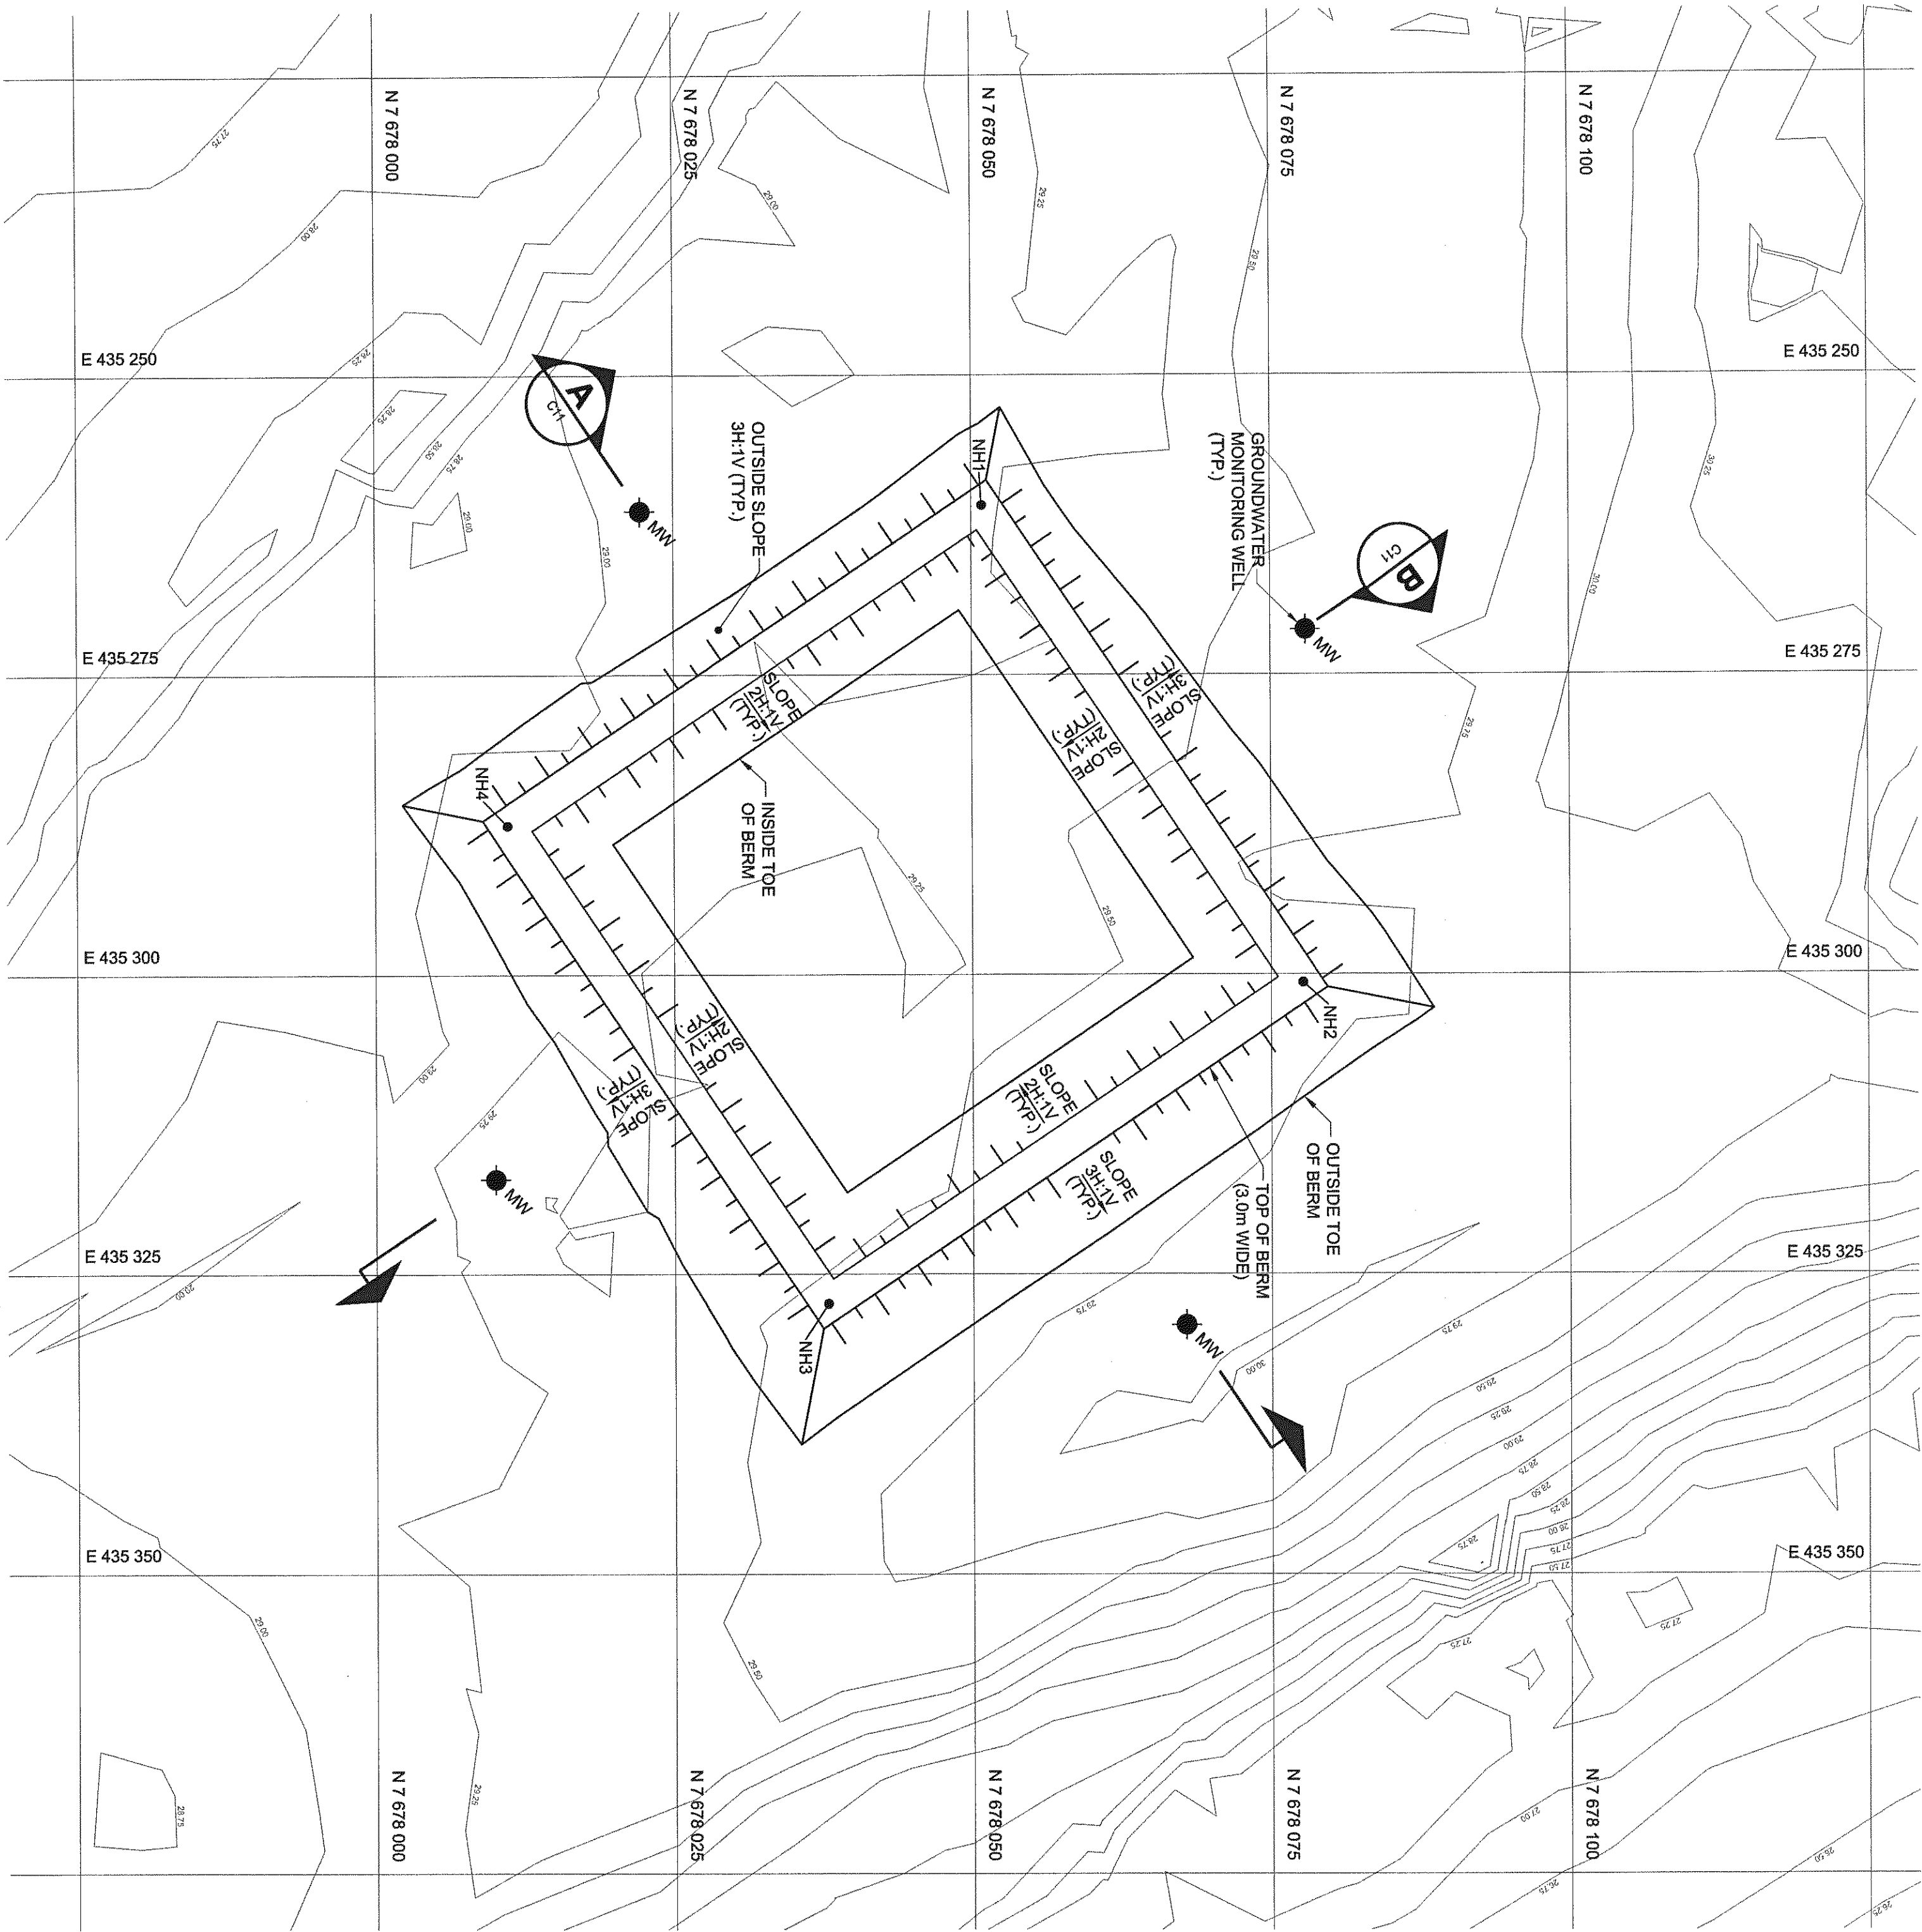


BERM PLAN
0 2 4 6 8 10 12 m SCALE 1:400

COORDINATE LISTING		
No.	NORTHING	EASTING ELEVATION
NH1	7 678 050.9	435 250.8 31.1
NH2	7 678 077.7	435 300.7 32.4
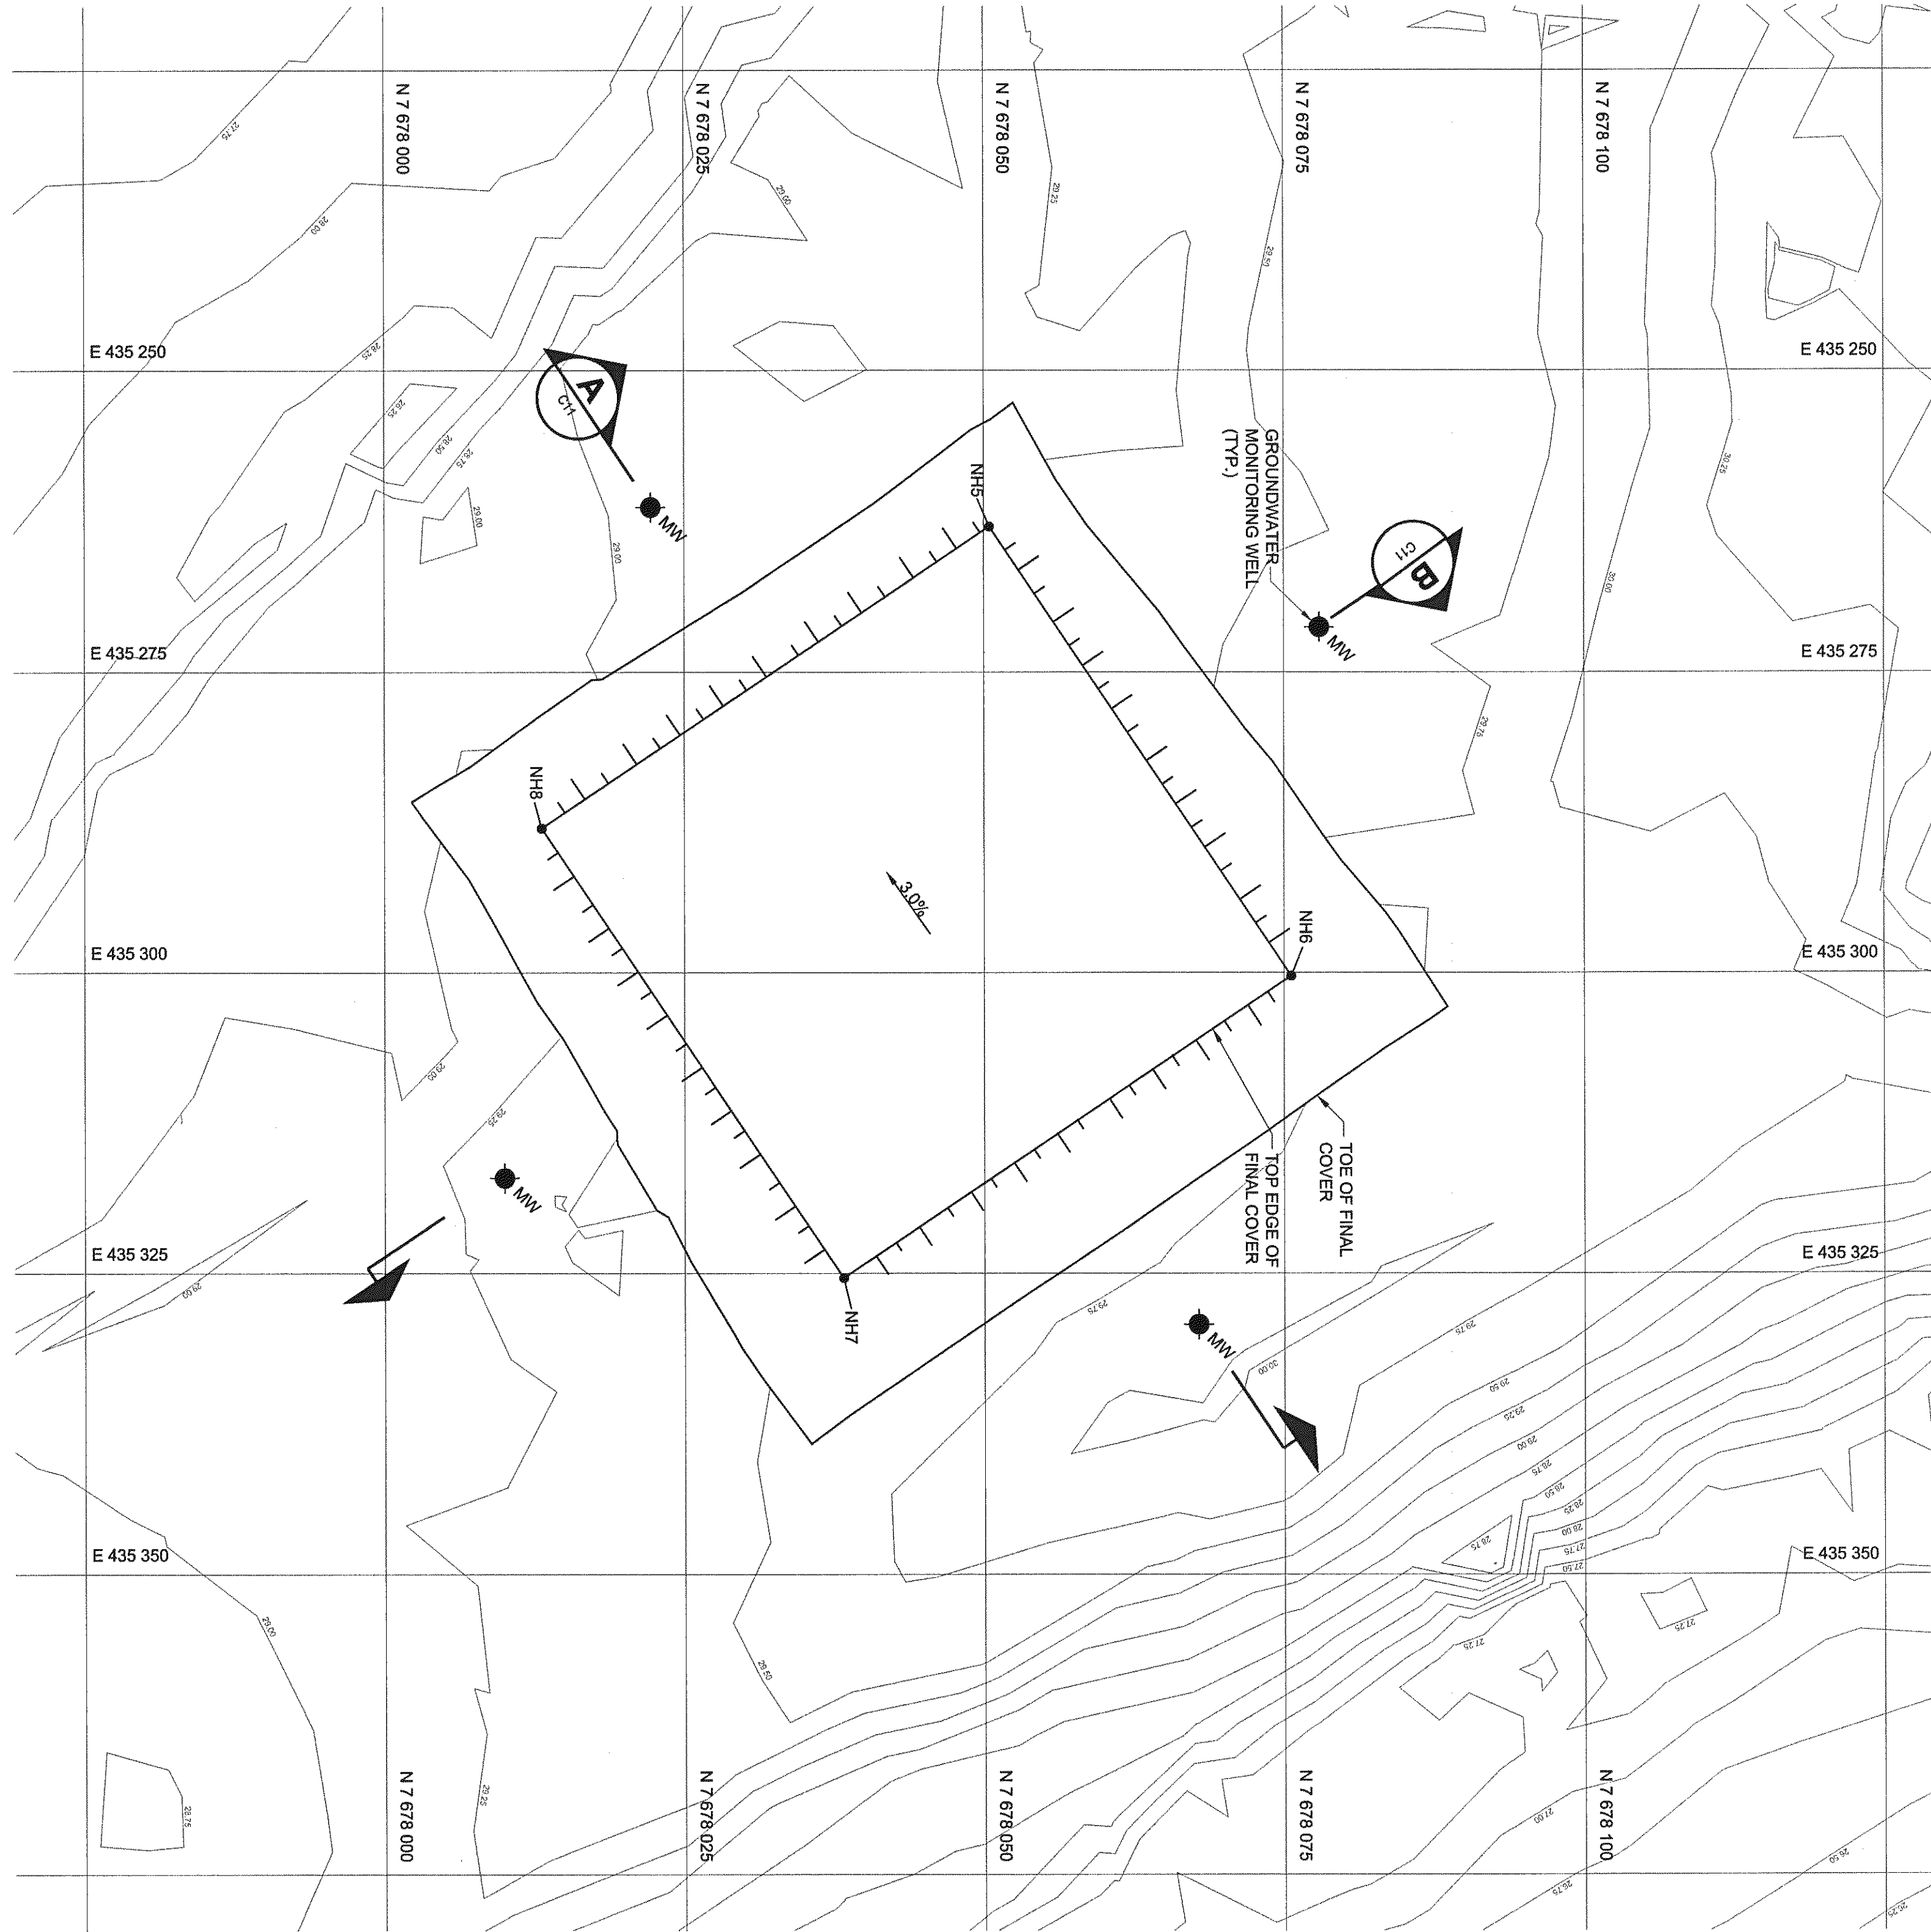

FINAL COVER PLAN
0 2 4 6 8 10 12 m SCALE 1:400

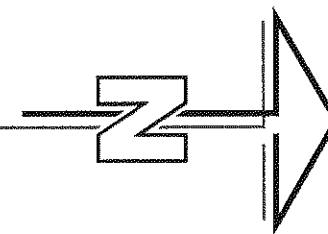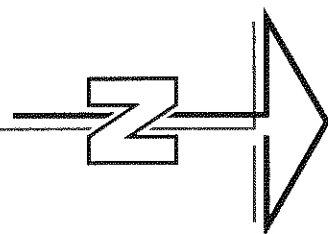

Indian Affairs and Northern Development
Canada
Services aux Indiens et au Nord Canada
Western Region

REAL PROPERTY SERVICES


Canada
NUNAVUT REGIONAL OFFICE
IQAULIT, NUNAVUT

GENERAL NOTES:

1. ALL DIMENSIONS ARE IN METRES UNLESS NOTED OTHERWISE.
2. ALL COORDINATES ARE SITE COORDINATES AND ALL ELEVATIONS ARE BASED ON SITE DATUM.
3. GRAVE AREAS AT TOP OF LANDFILL TO PREVENT PONDING OF WATER. FILL LOW AREAS AND CUT HIGH AREAS AS REQUIRED FOR POSITIVE DRAINAGE.

LEGEND:

- NH1 COORDINATE POINT
- PROPOSED MONITORING WELL LOCATION




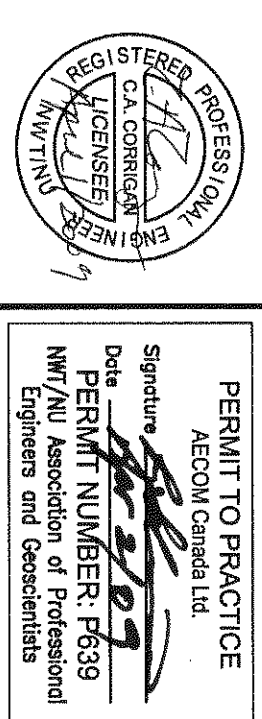


AECOM


PIN-B REMEDIATION PROJECT

Project Title: NON-HAZARDOUS WASTE LANDFILL PLAN

designed by	T. EMMERTS	checked by	T. EMMERTS
drawn by	B. HANSLER	designed by	T. EMMERTS
approved by	C. CORREIA	approved by	T. EMMERTS
Project Manager	M. BERNARDINI	Project Manager	M. BERNARDINI
Project No.	1400	Project No.	1400
Sheet No.	R015218.012	Sheet No.	C10
Date	April 2009	Date	April 2009

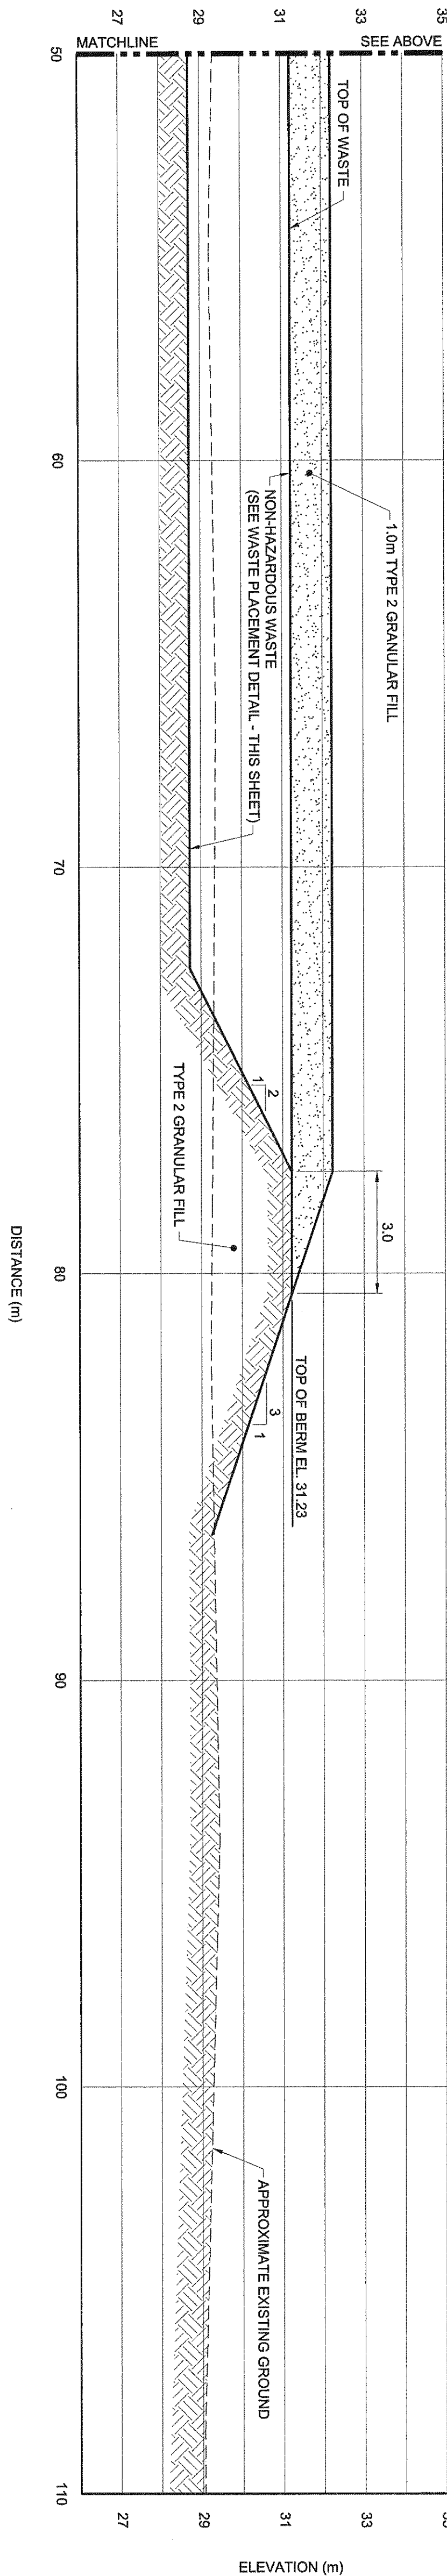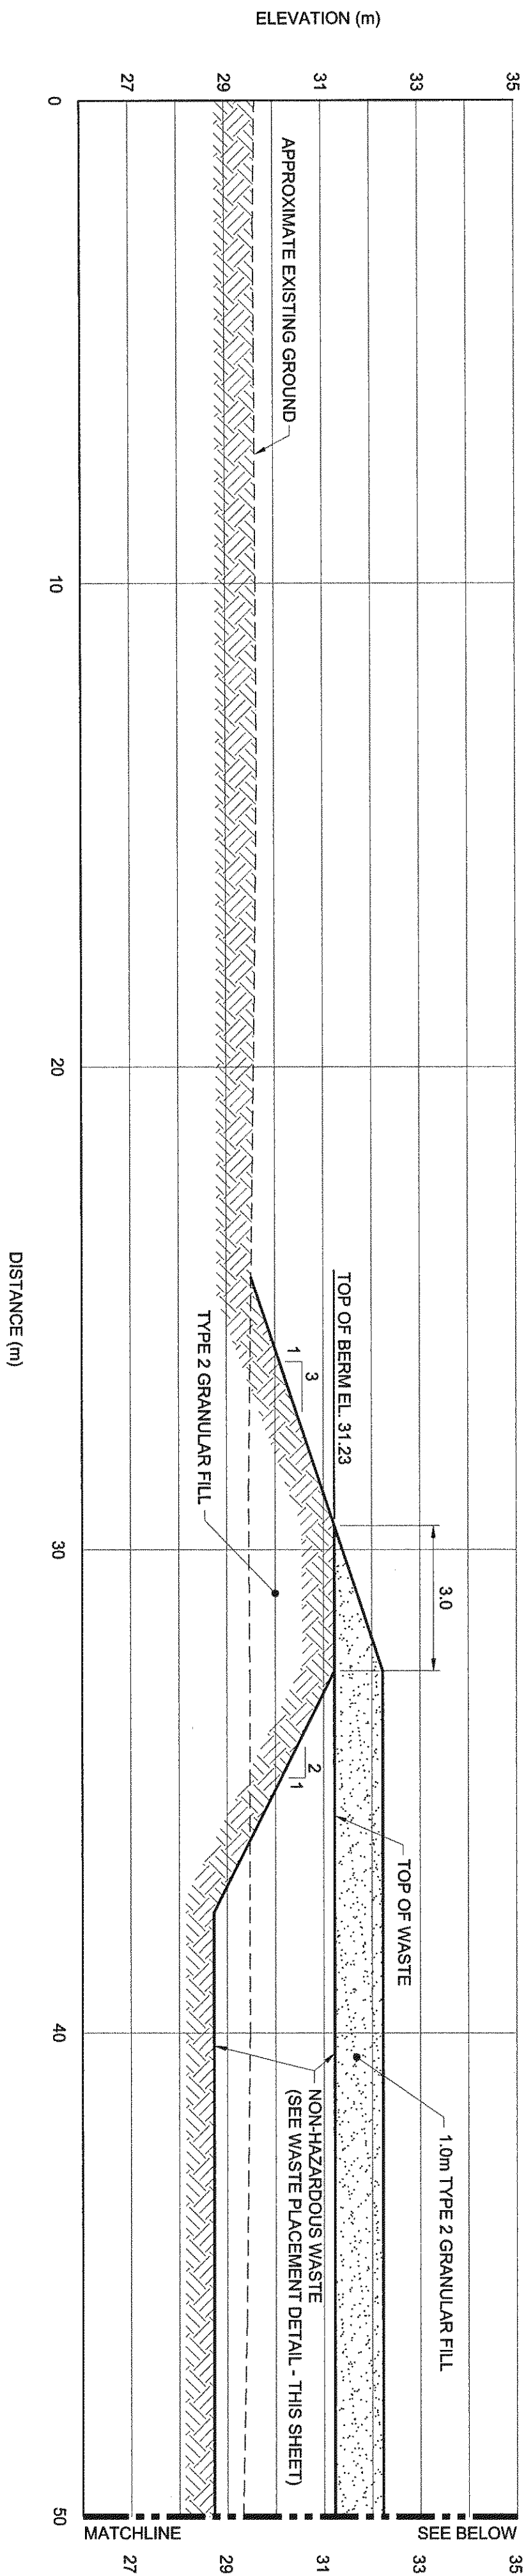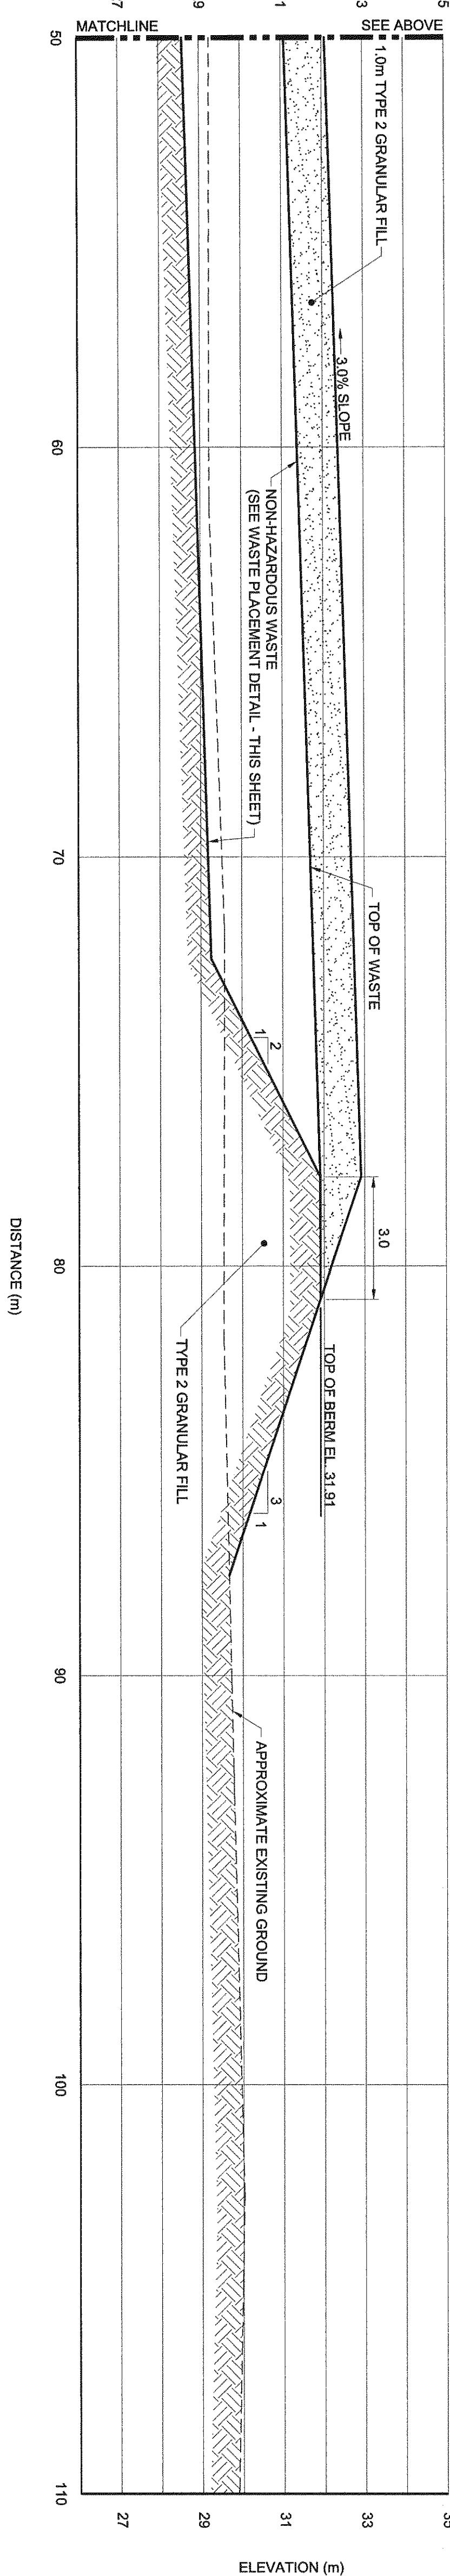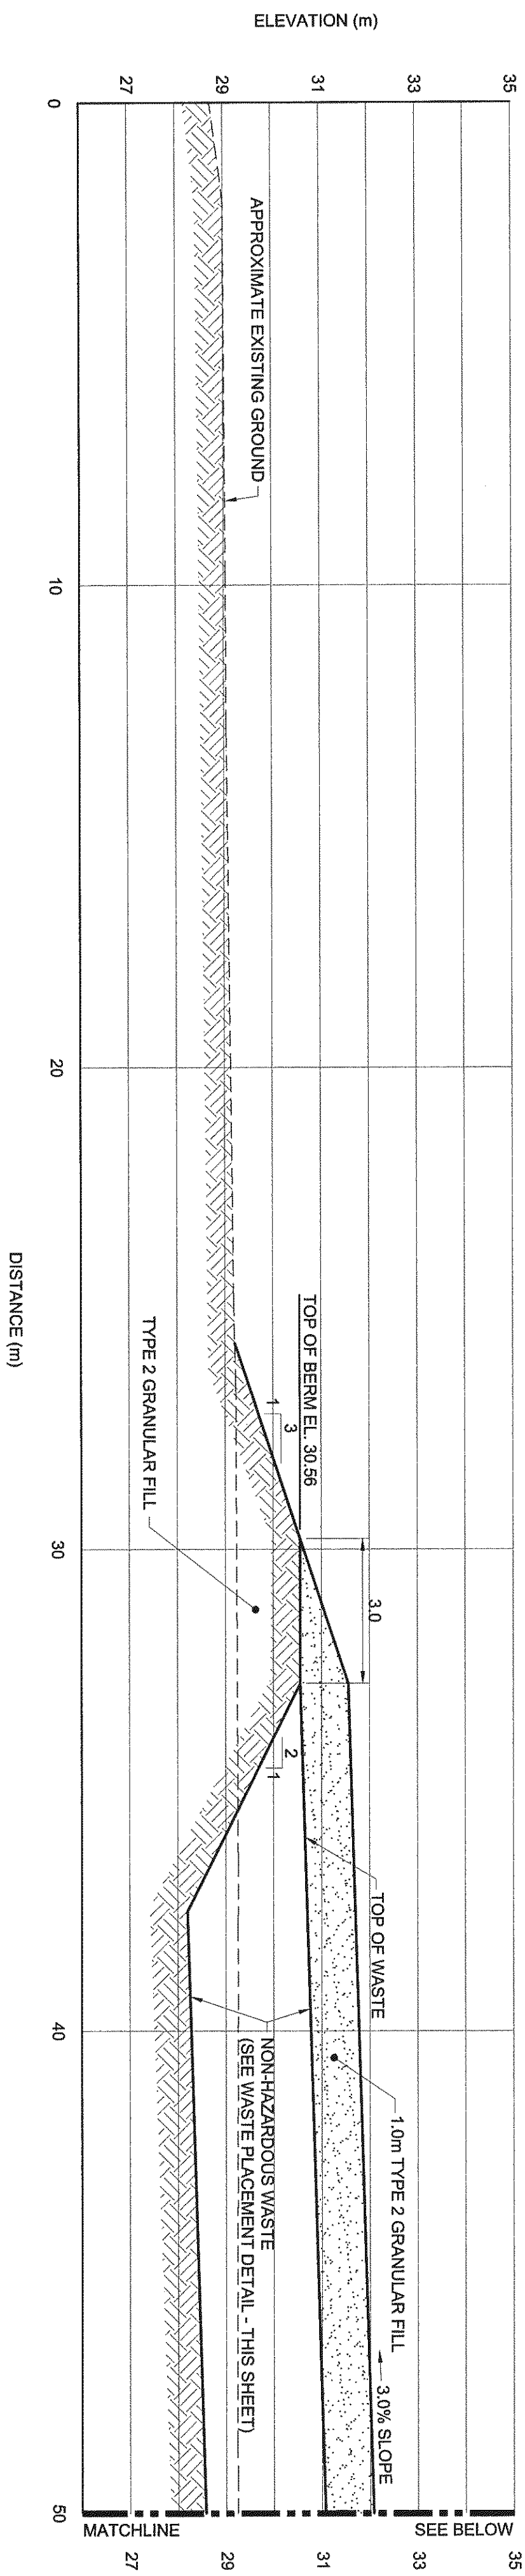

ADD ADDITIONAL WASTE LAYERS,
AS REQUIRED TO ACHIEVE THE
DESIGN ELEVATIONS.

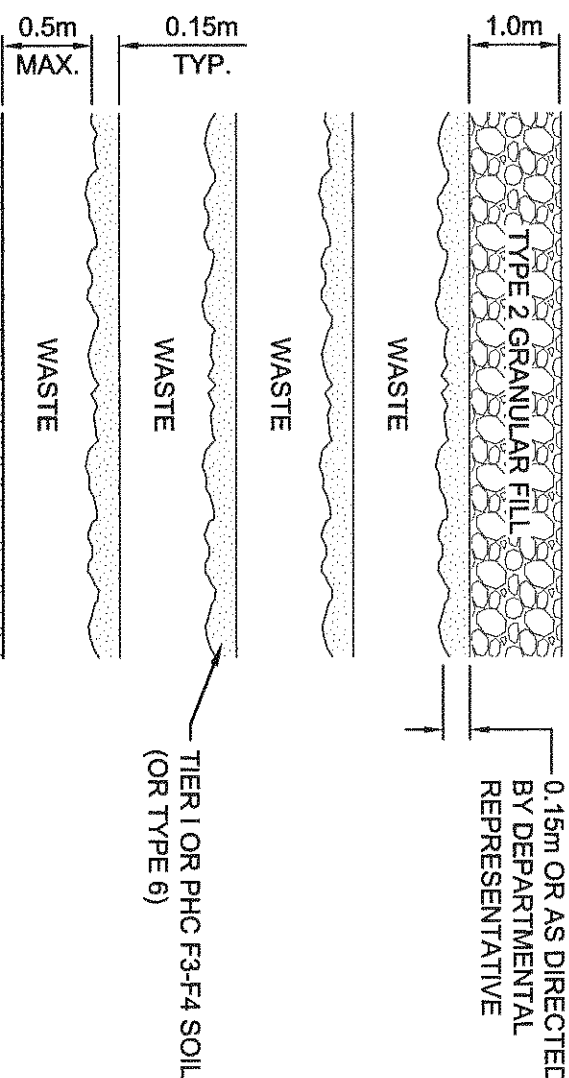

NOTE BETWEEN SEASONS, IF REQUIRED,
A 0.5m COVER OF INTERMEDIATE FILL
SHALL BE PLACED ON THE WASTE.


WASTE PLACEMENT DETAIL

SCALE: 1:100

Indian Affairs and Northern Development
Canada
REAL PROPERTY SERVICES
Western Region

Indian Affairs and Northern Development
Canada
NUNAVUT REGIONAL OFFICE
IQAULUT, NUNAVUT

GENERAL NOTES:
1. ALL DIMENSIONS ARE IN METRES UNLESS
NOTED OTHERWISE.

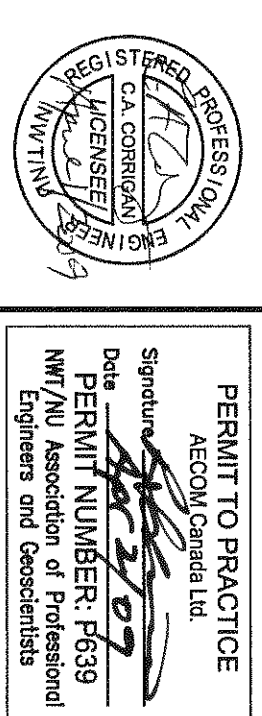


AECOM

REMEDIAL PROJECT
PIN-B


NON-HAZARDOUS
WASTE LANDFILL SECTIONS

Designed by	T. SAWYER	Checked by	A. DE LEON
Drawn by	A. DE LEON	Reviewed by	C. CORRIGAN
Approved by	C. CORRIGAN	Project Manager	M. BERNARD
Date	AS SHOWN	Project No.	R015218.012
Project No.	R015218.012	Sheet No.	C11
Date	April 2009	Of	12

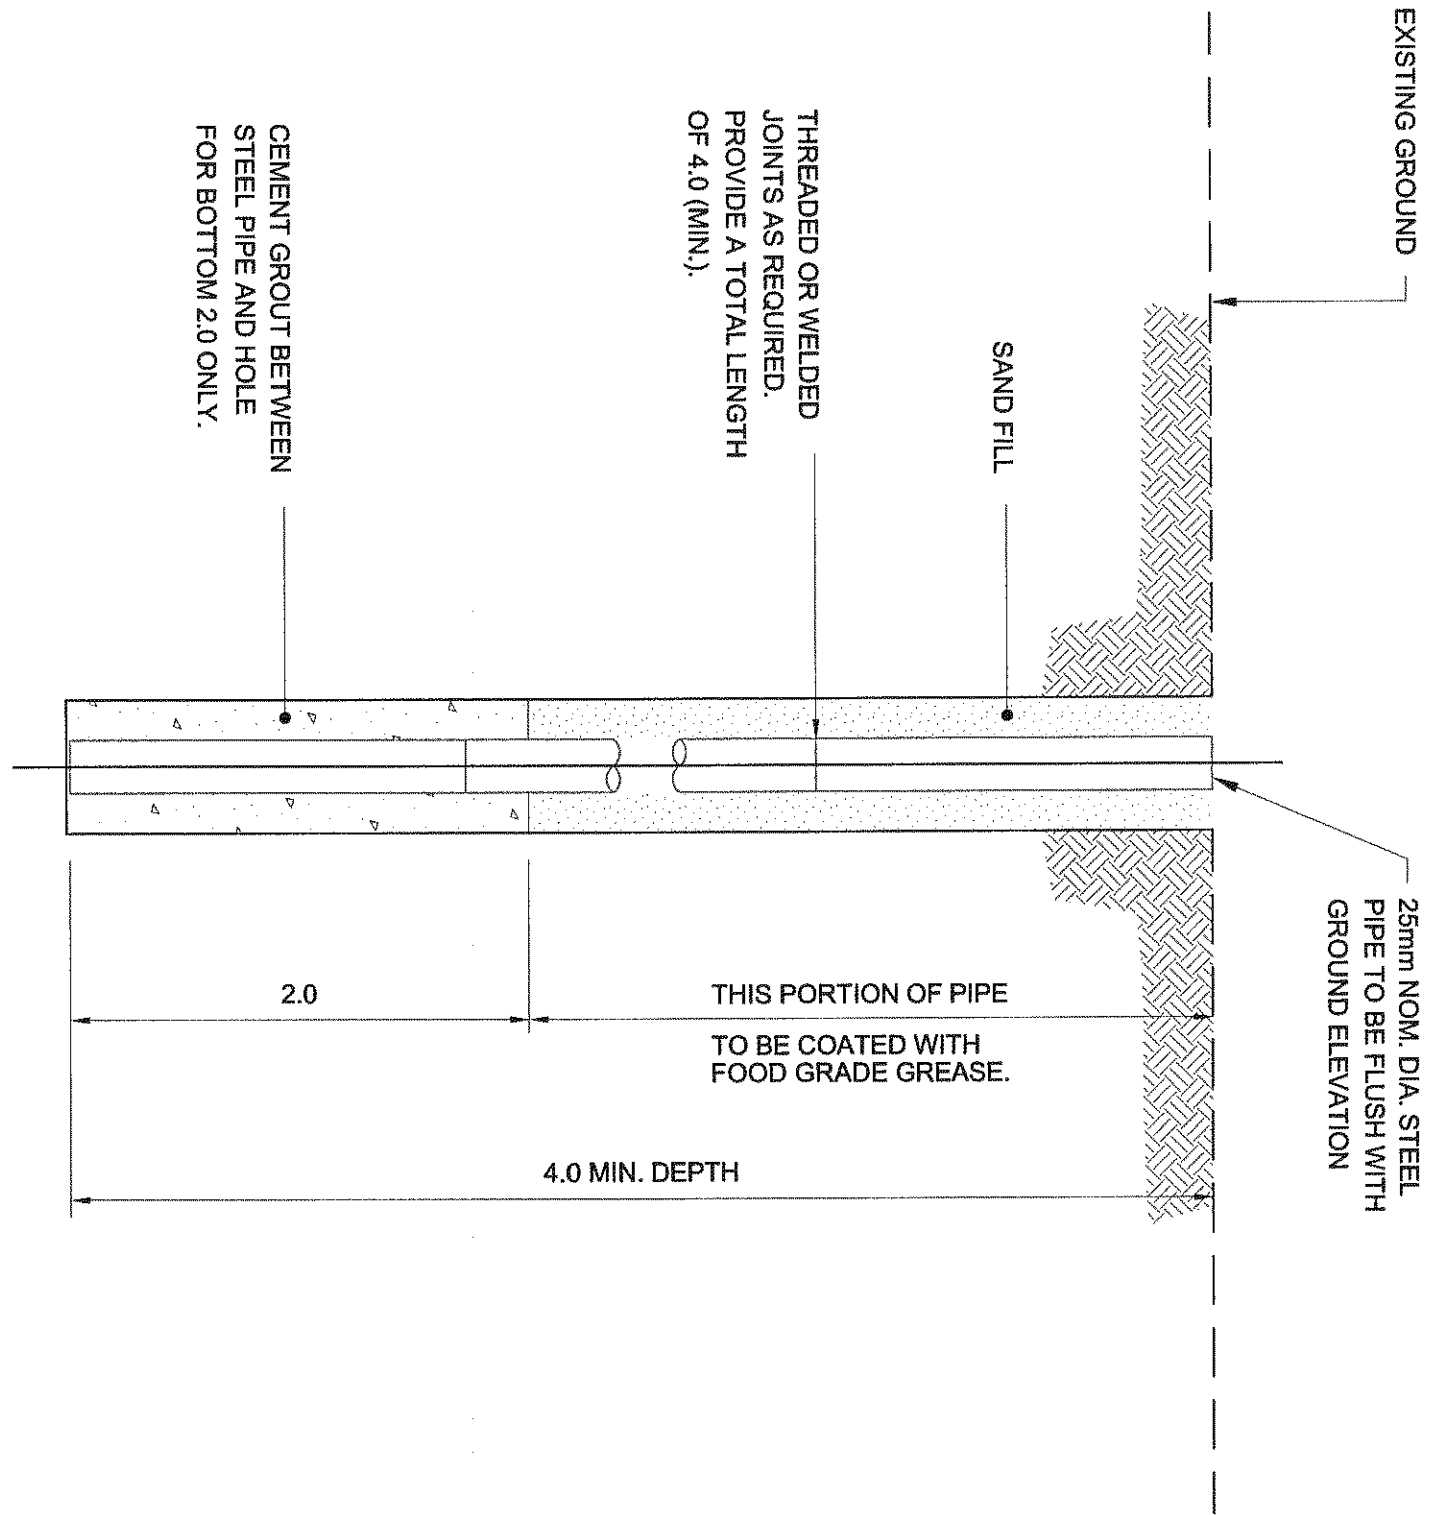


TYPICAL PERMANENT SURVEY CONTROL MONUMENT (BENCHMARK)

SCALE: N.T.S.

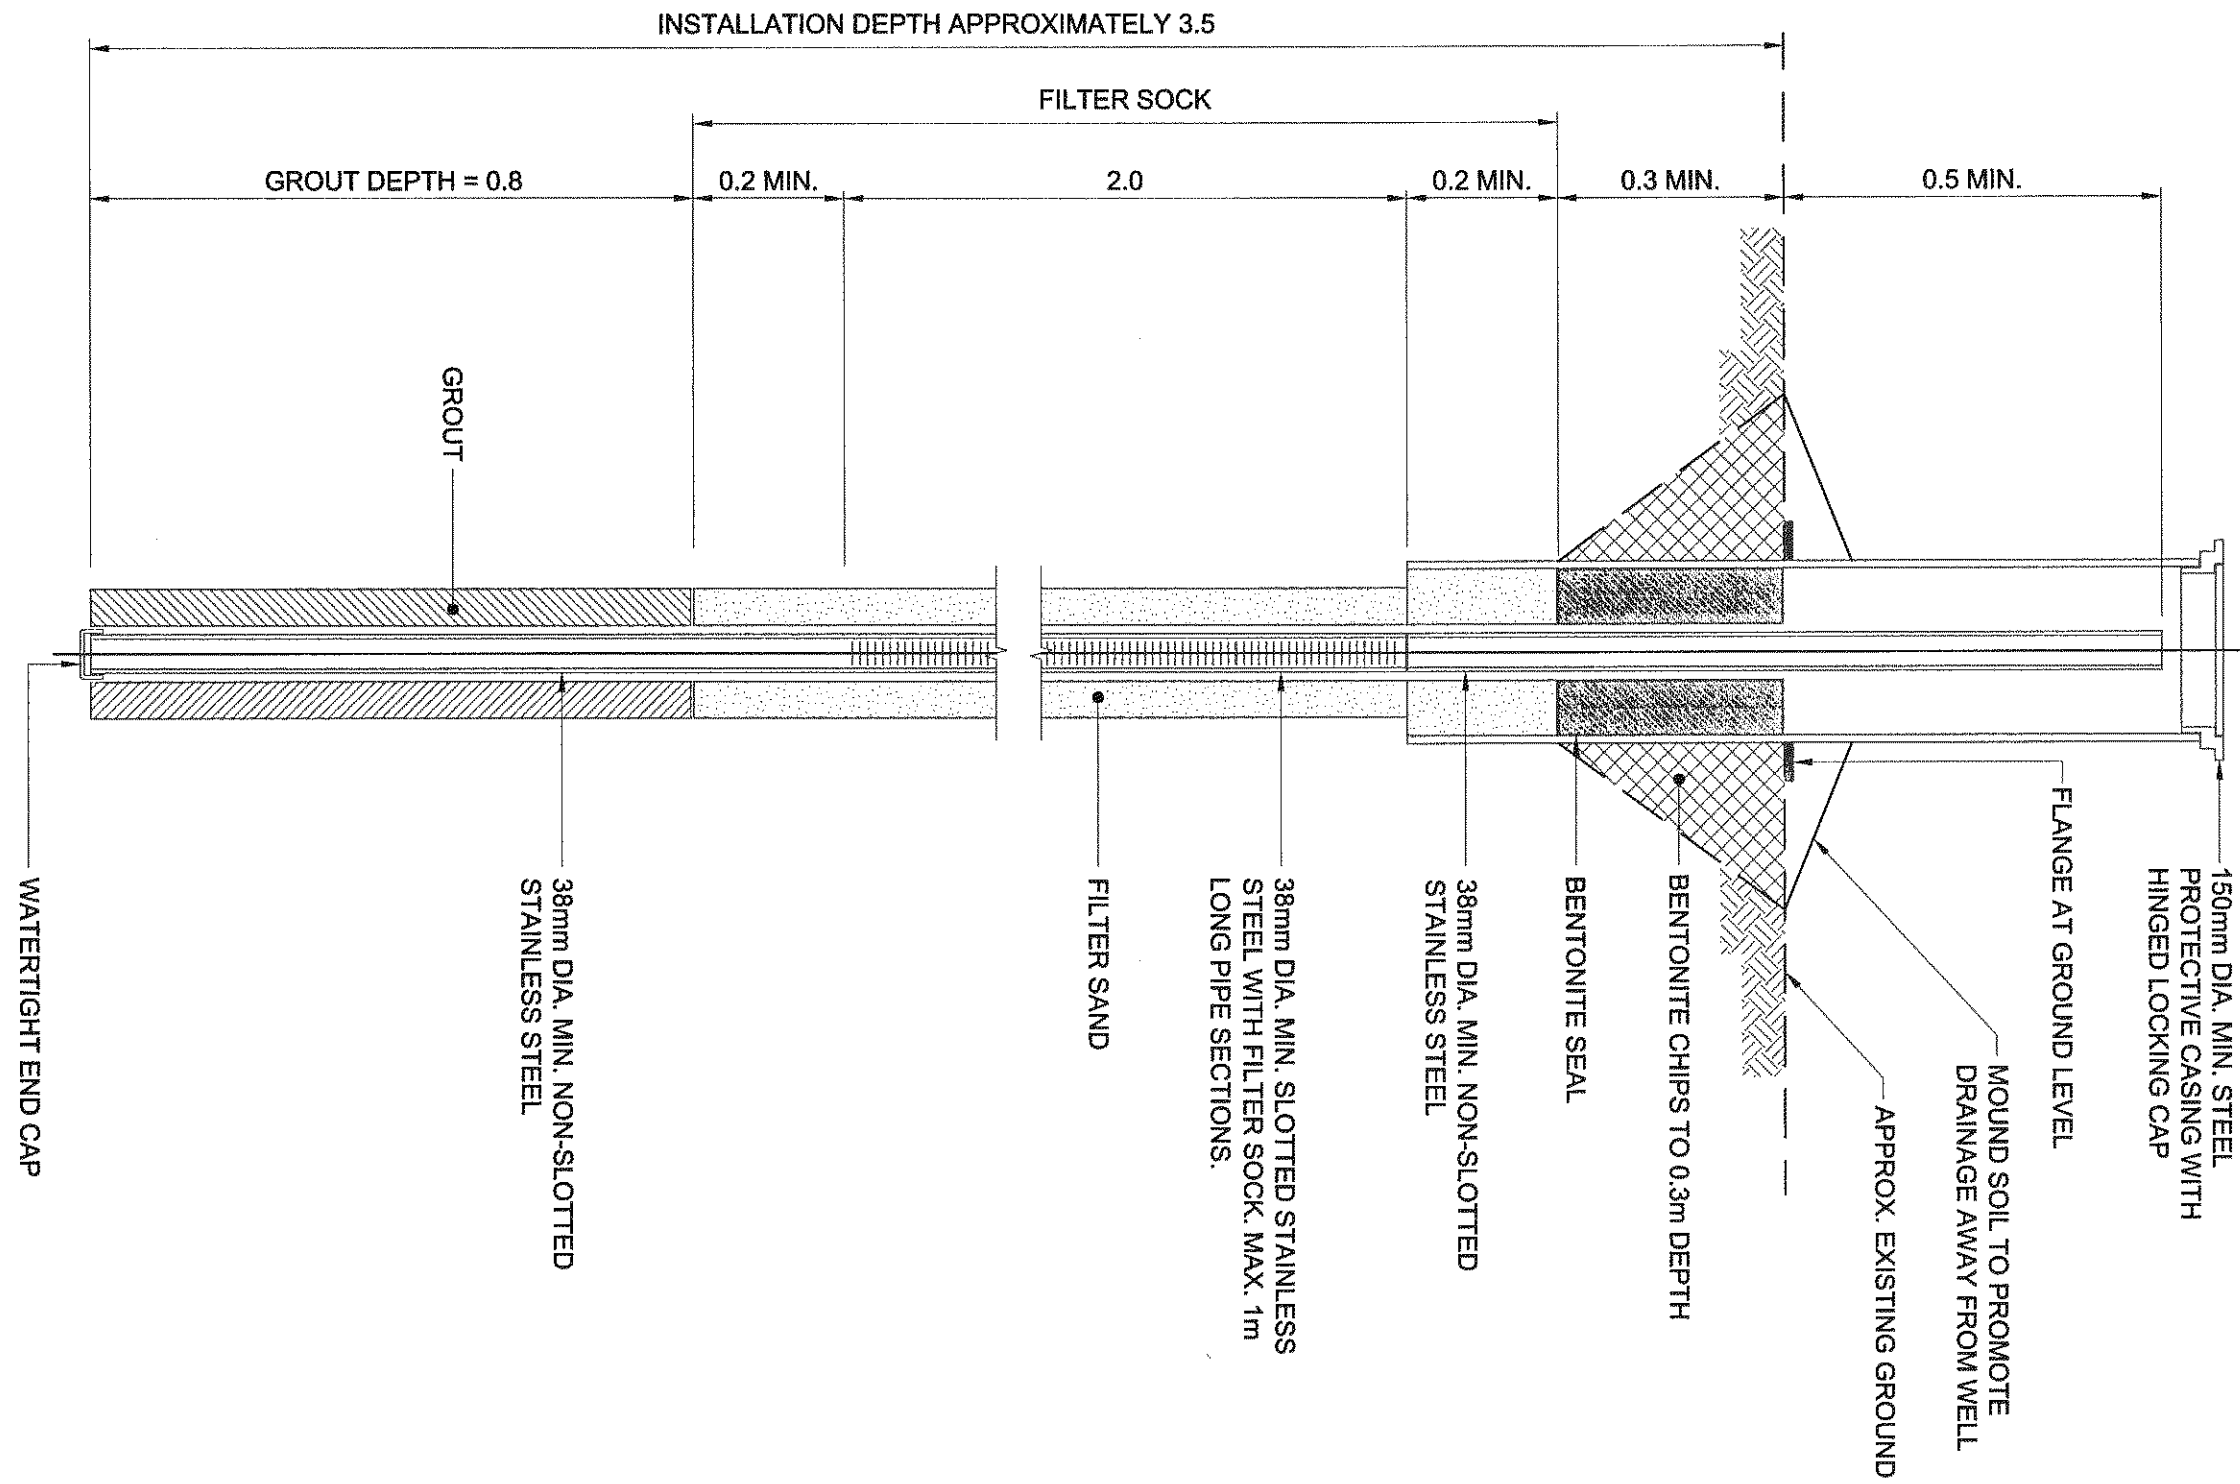


TYPICAL MONITORING WELL / BACKGROUND MONITORING WELL

SCALE: N.T.S.
(FOR BEDROCK DEPTH > 0.7m)

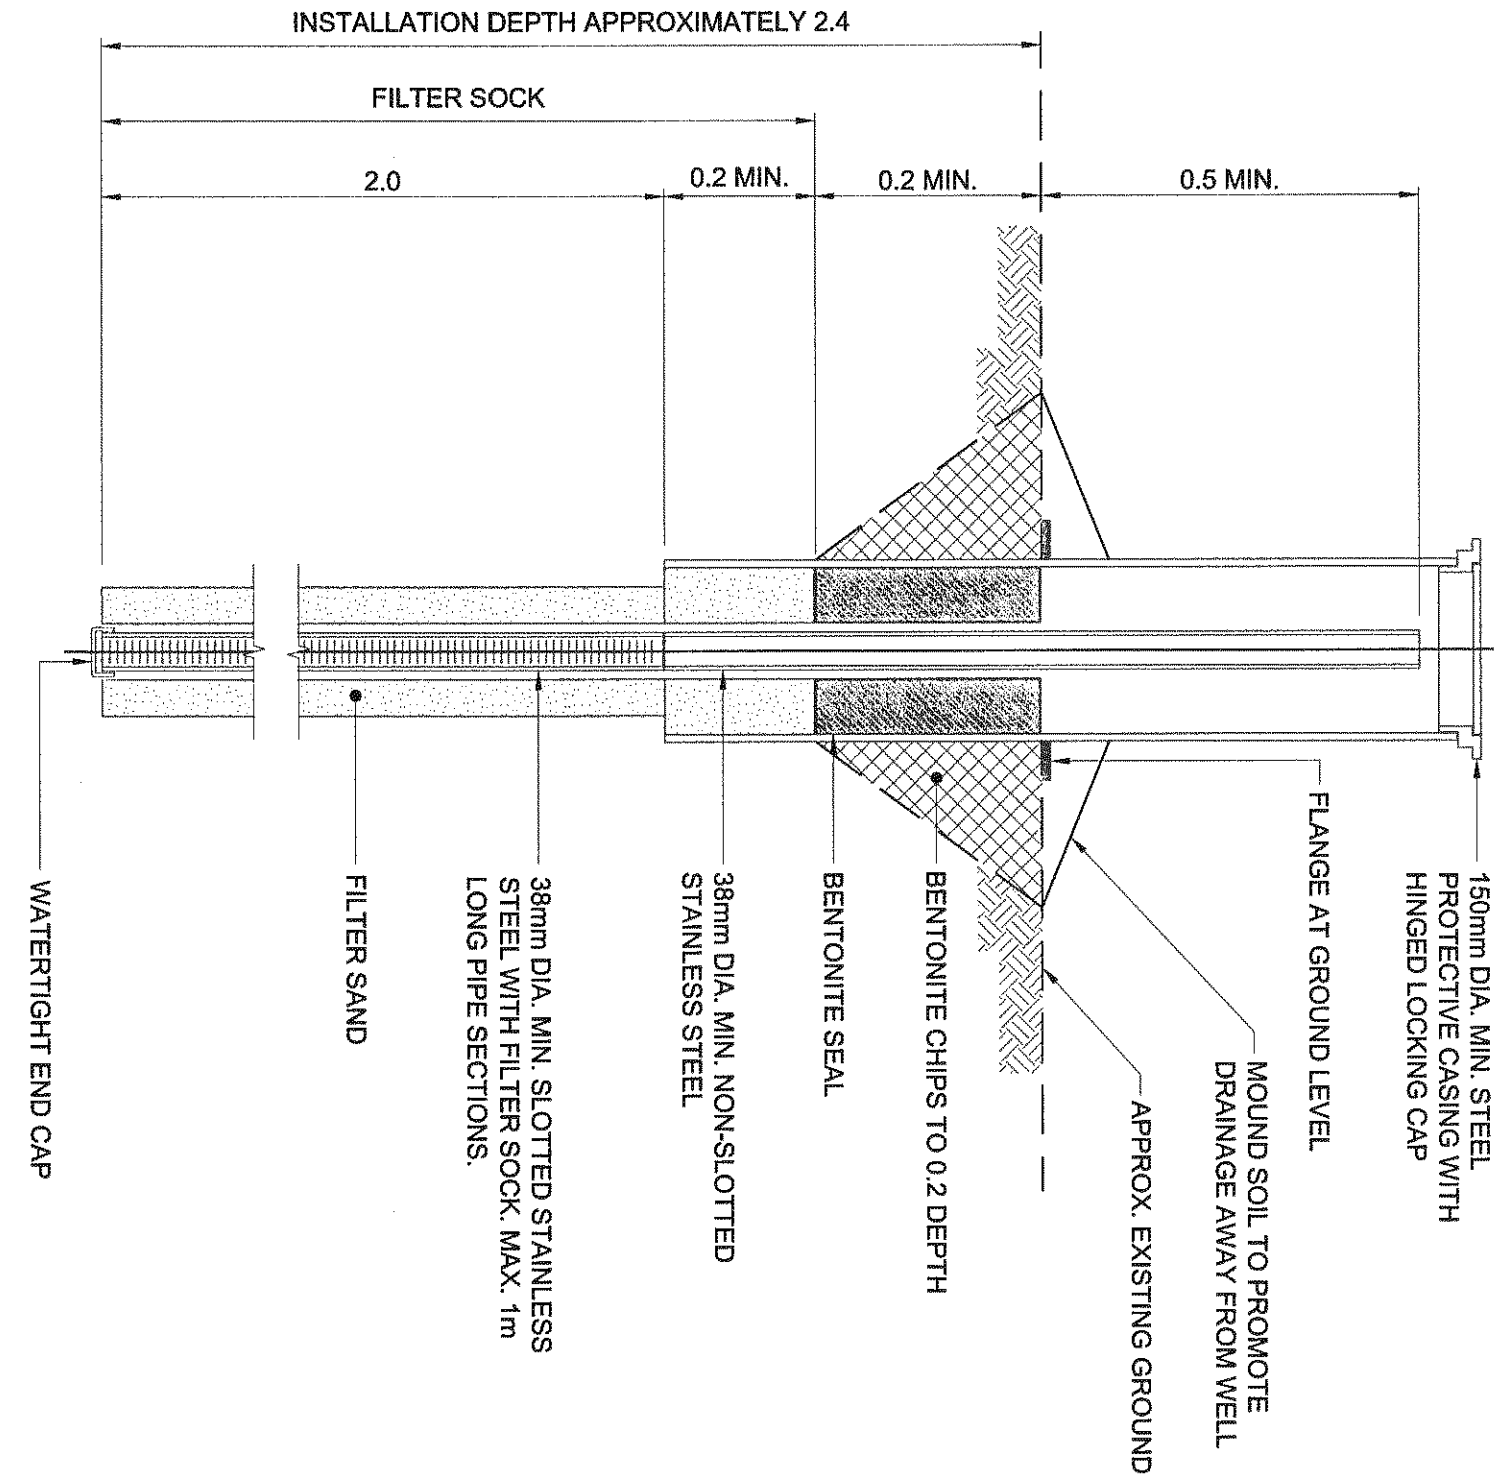


TYPICAL MONITORING WELL / BACKGROUND MONITORING WELL

SCALE: N.T.S.
(FOR BEDROCK DEPTH < 0.7m)

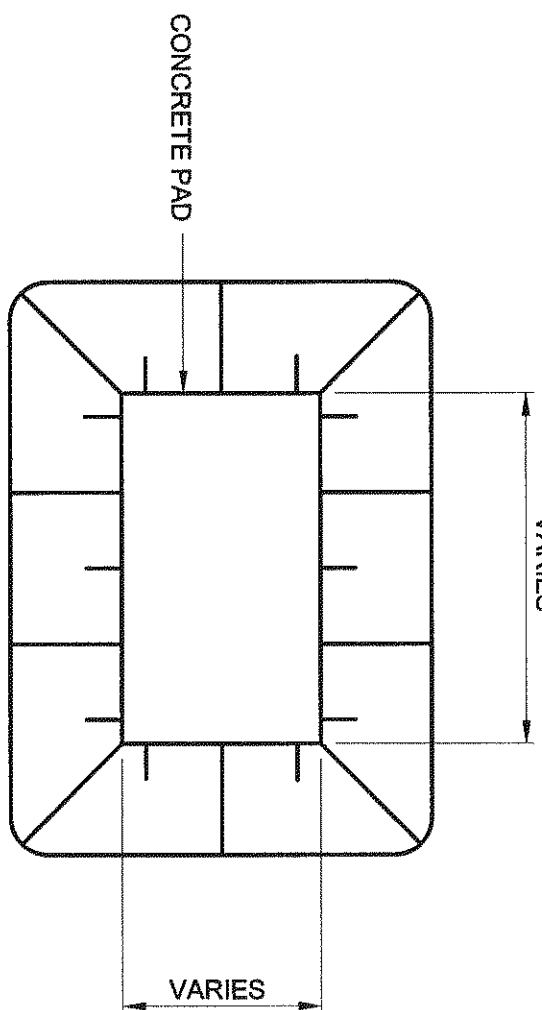

PLAN

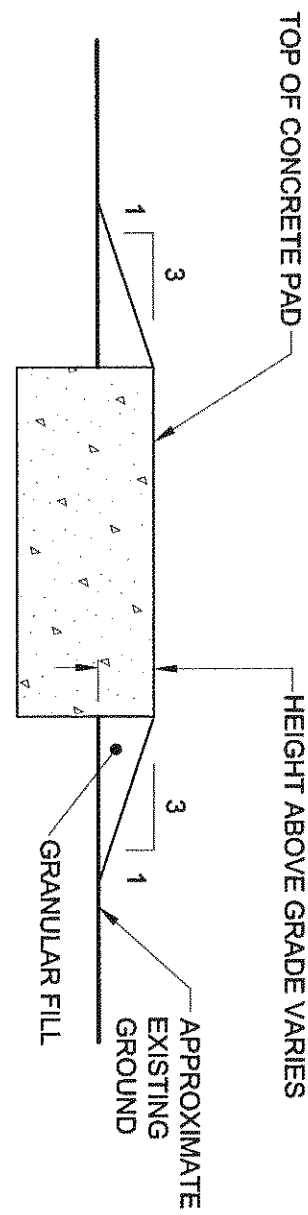

SECTION

TYPICAL CONCRETE PAD REGGRADING DETAIL

SCALE: N.T.S.